

Consultants

Casco Bay Engineering
Structural Engineer

Revisions

26 Moody Street
Condominium

Portland, Maine

Job Number: 17.011

Date: 08.02.17

Scale: 1/4" = 1'-0"

Drawing Title:

Proposed
& Existing
East
Elevation


A2.2

Issued for
Permit



2a Existing East Elevation

Scale: 1/4" 1'-0"

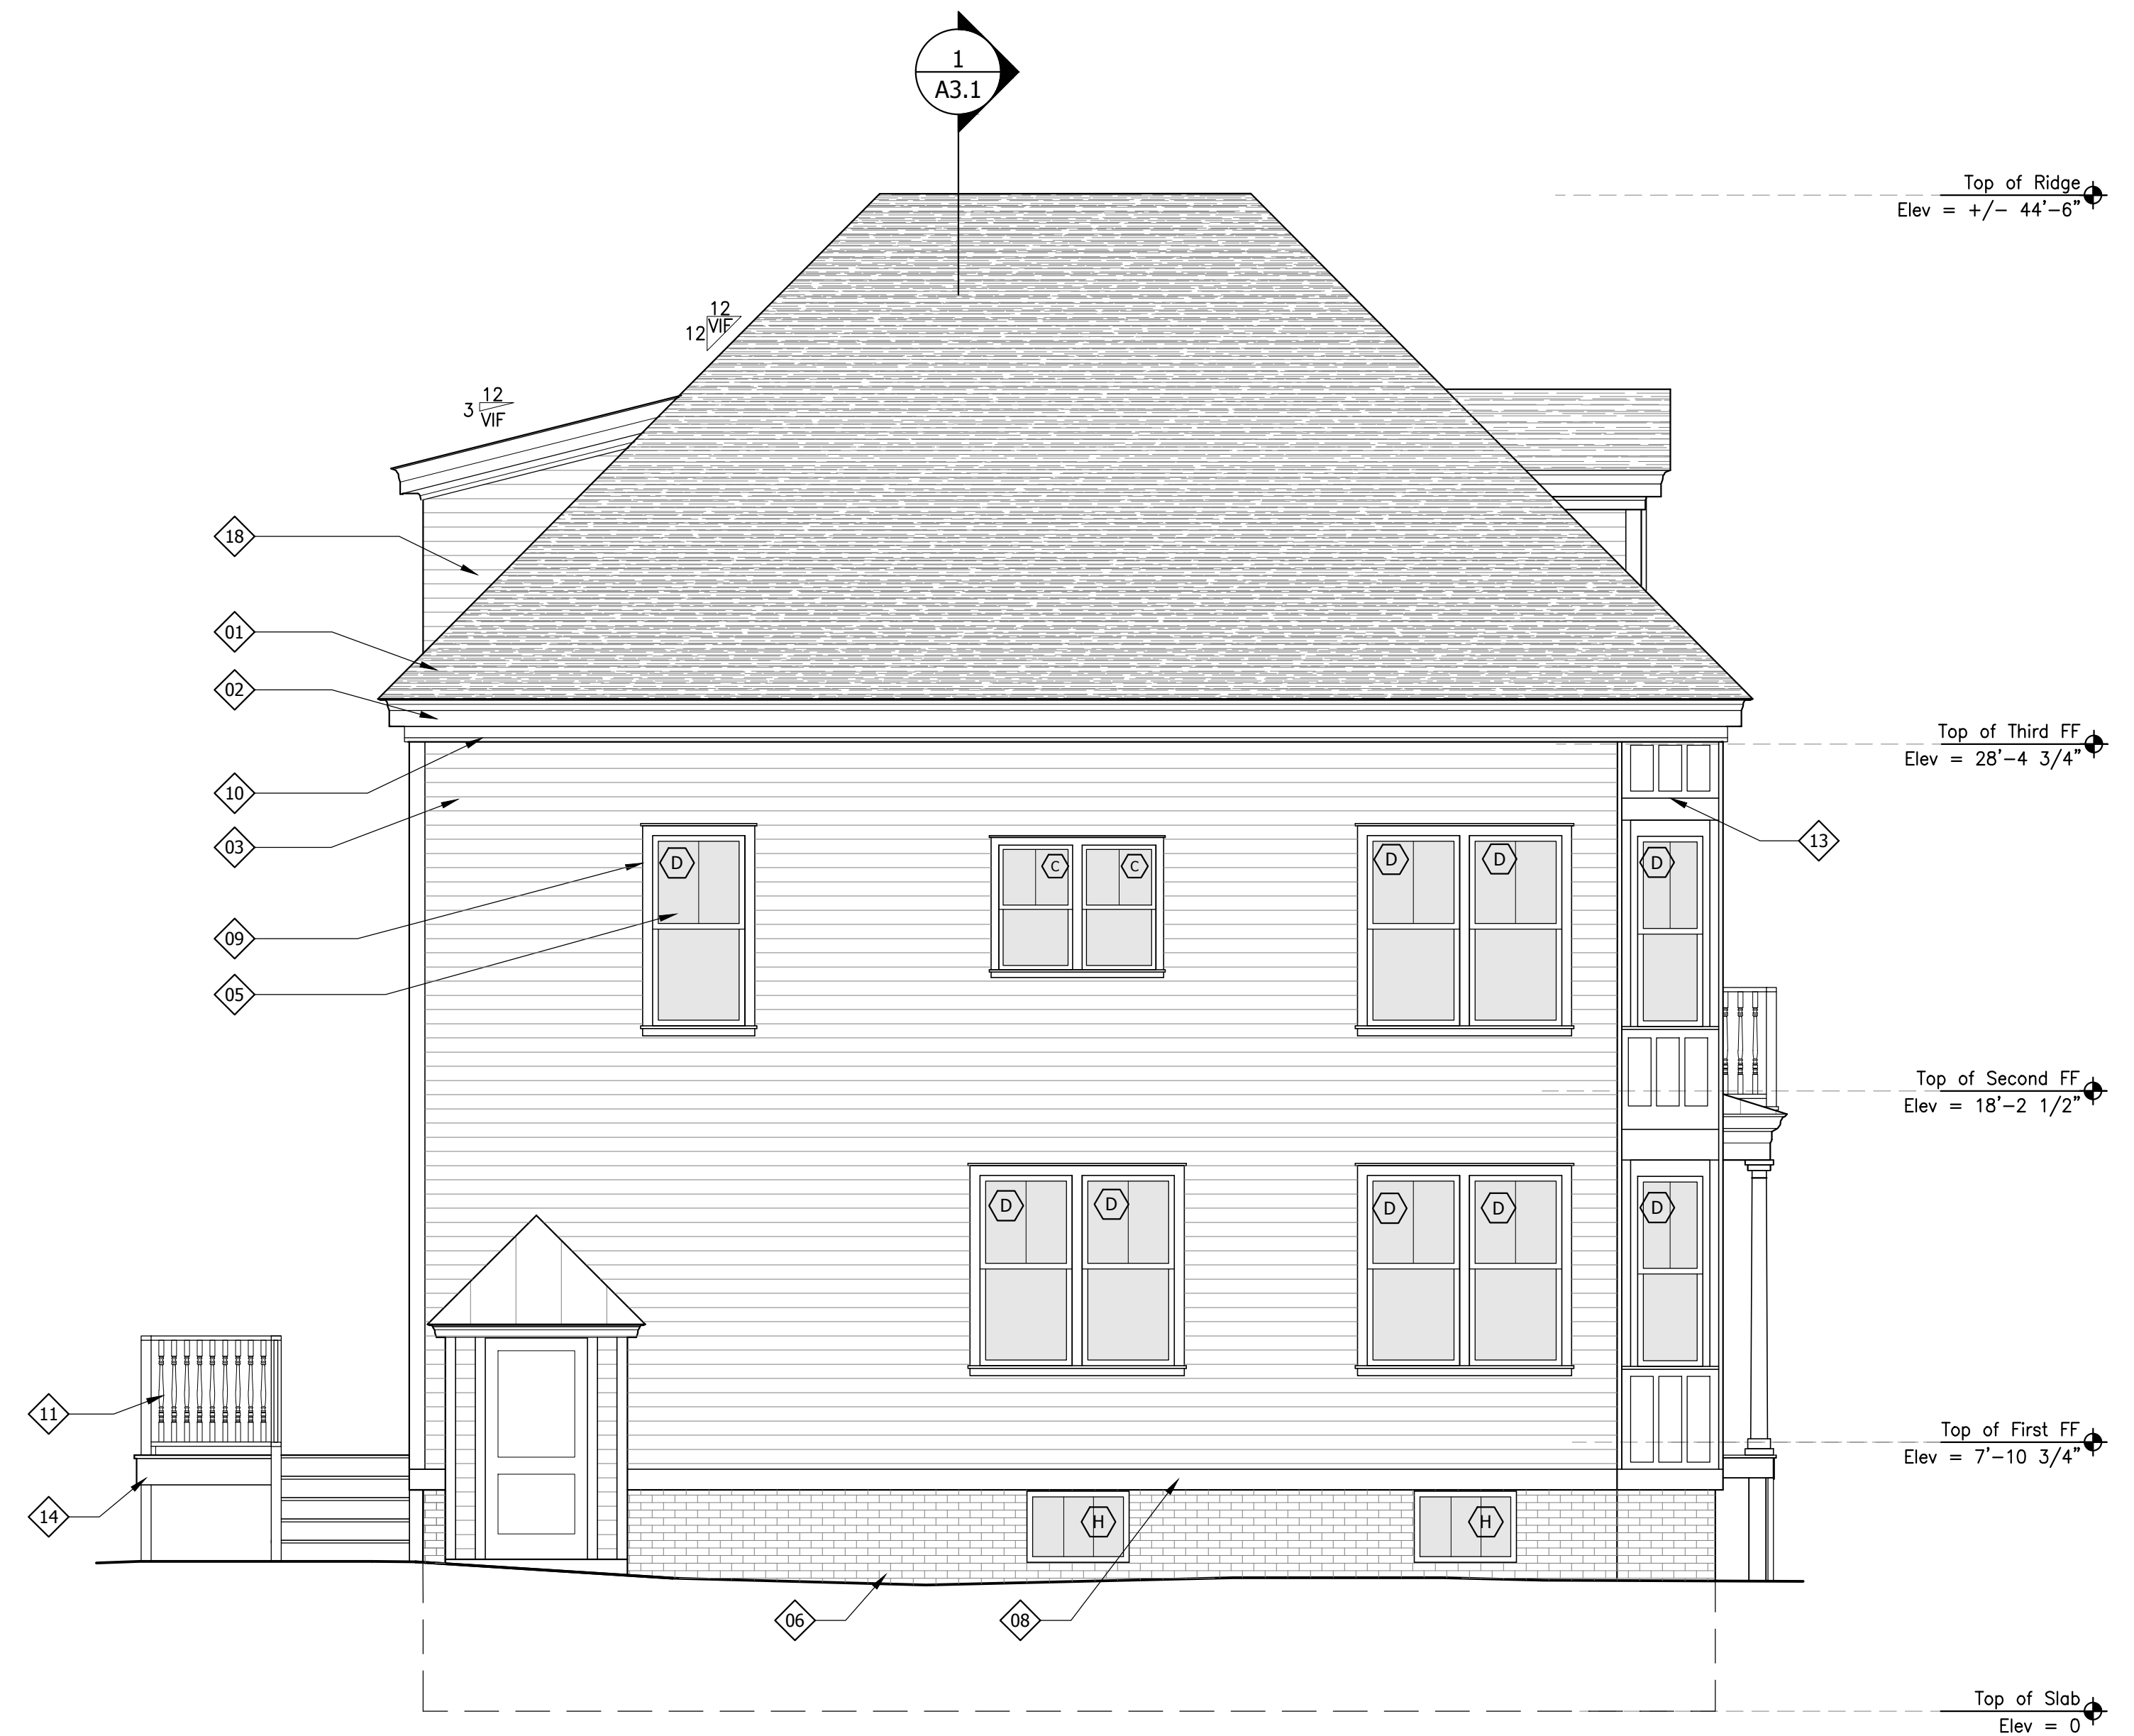

2 Proposed East Elevation

Scale: 1/4" 1'-0"

Elevation Legend

01. Existing asphalt shingles, typ.
02. Smartside painted eave and rake trim w/crown
03. Smartside clapboard siding on WRB
04. Repair existing bracket,
05. High efficiency New window, typ.
06. Repoint, patch and infill brick to match existing
07. Smartside 5/4 x 6 Corner board
08. Smartside 5/4 x 8 Water table
09. 5/4 x 4 Smartside window/door casing, refer to detail C/A9.1
10. Refurbish existing dentil moulding replace as needed
11. Deck w/ Pre-primed railings and supports, pntd. (Baird Brothers LJ5004 Balusters or similar)
12. Repair existing Porch posts, pntd
13. Pre primed MDO panels w/ Smartside trim
14. PT Deck columns, joists, and supports
15. 1x6 PT Lattice, pntd.
16. Repair existing dormer as needed, Seal window
17. New door
18. Repair existing dormer, New windows
19. Remove existing window, infill to match existing