




PRINTED: Aug 01, 2017

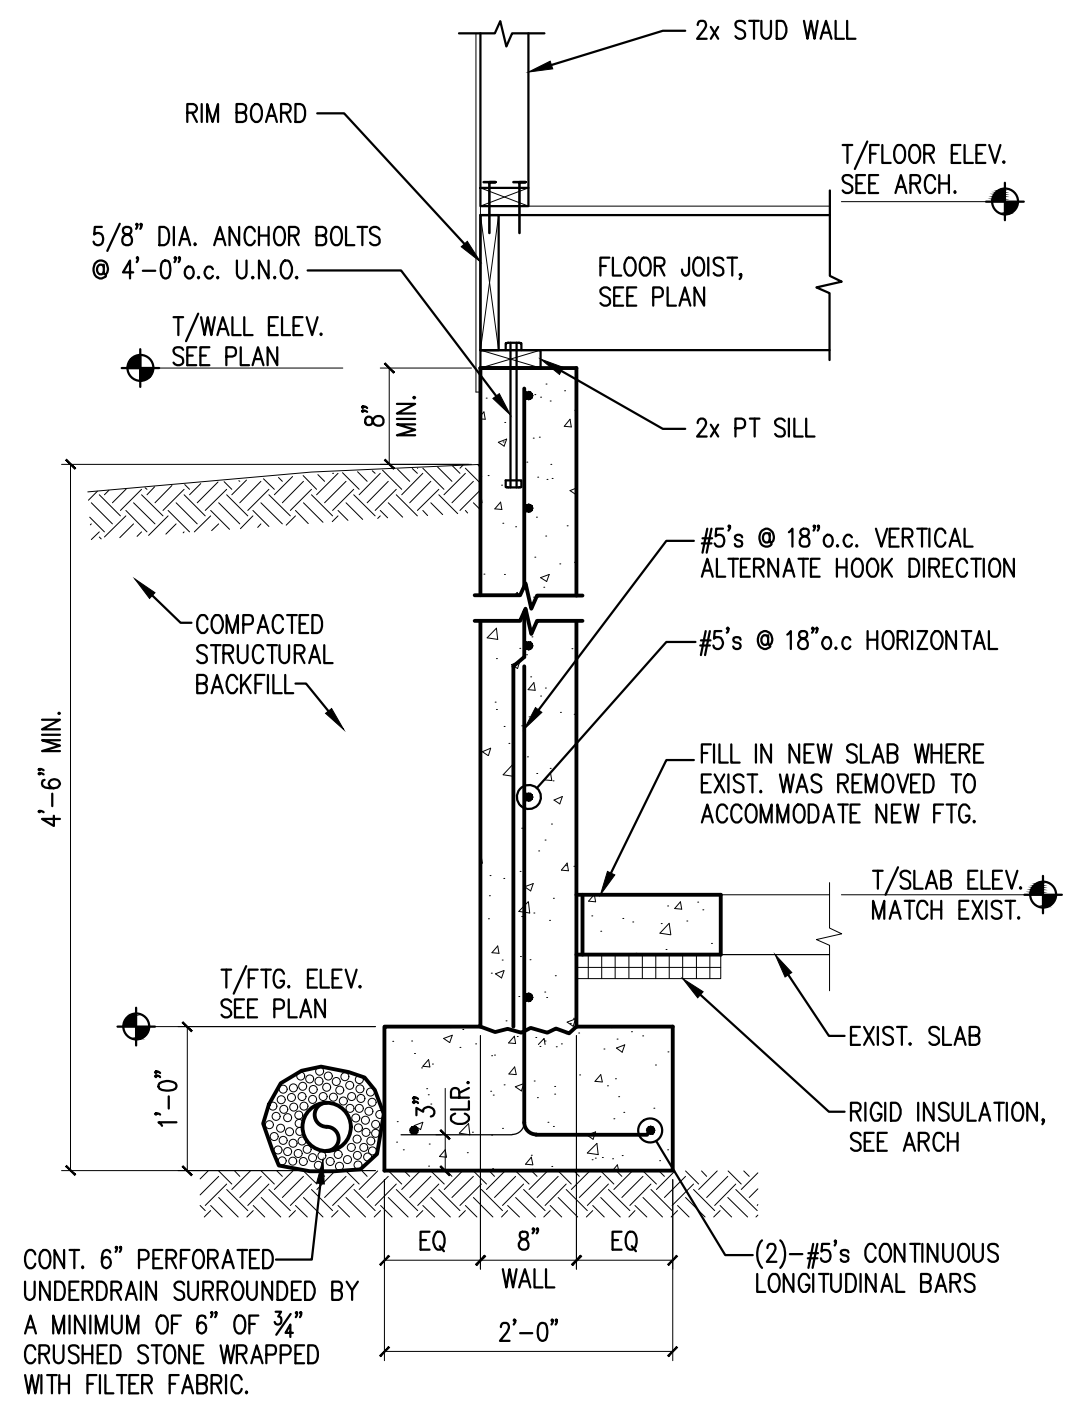


1 NEW FOUNDATION WALL SECTION 3/4" = 1'-0"

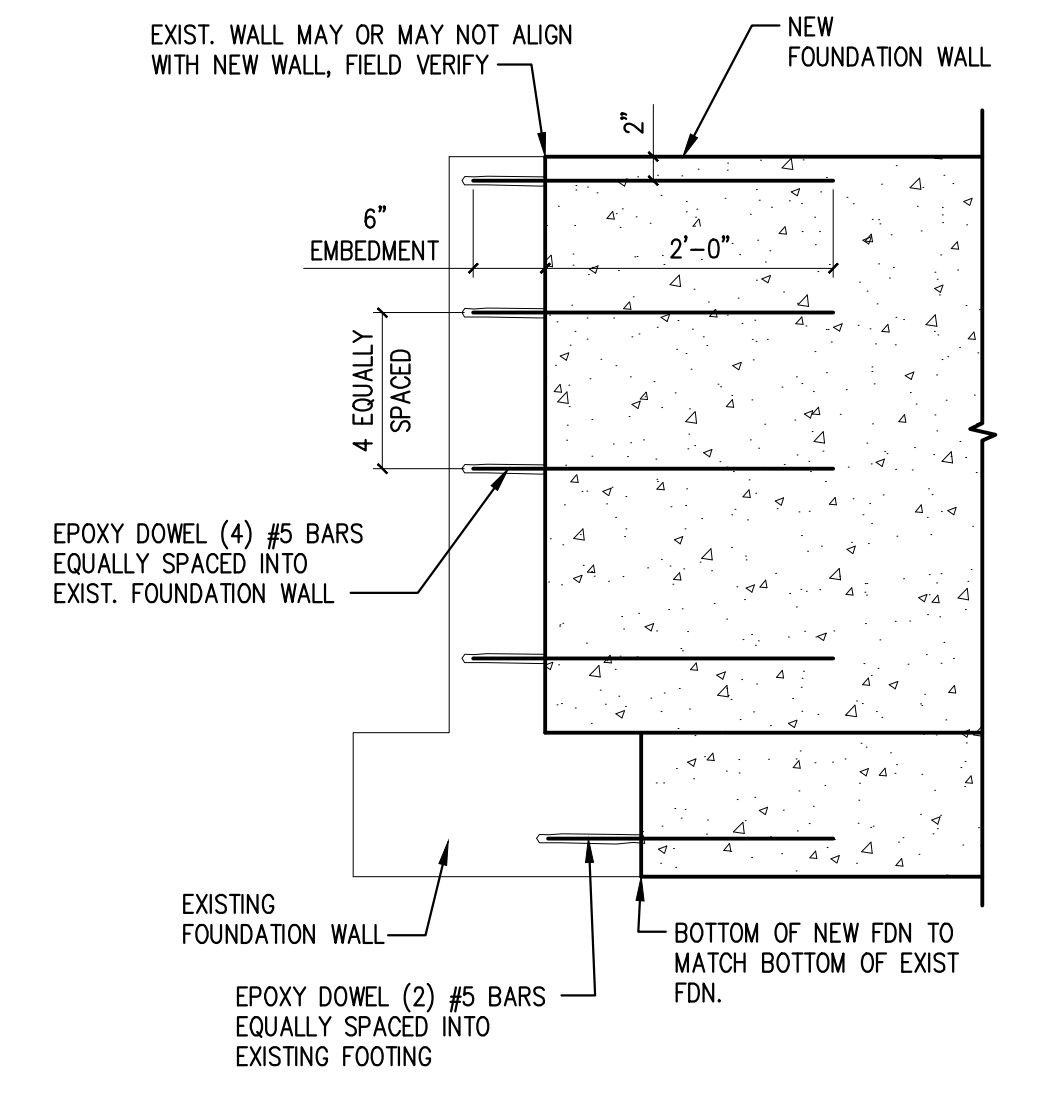


2 TYPICAL PIN TO EXISTING WALL DETAIL 3/4" = 1'-0"

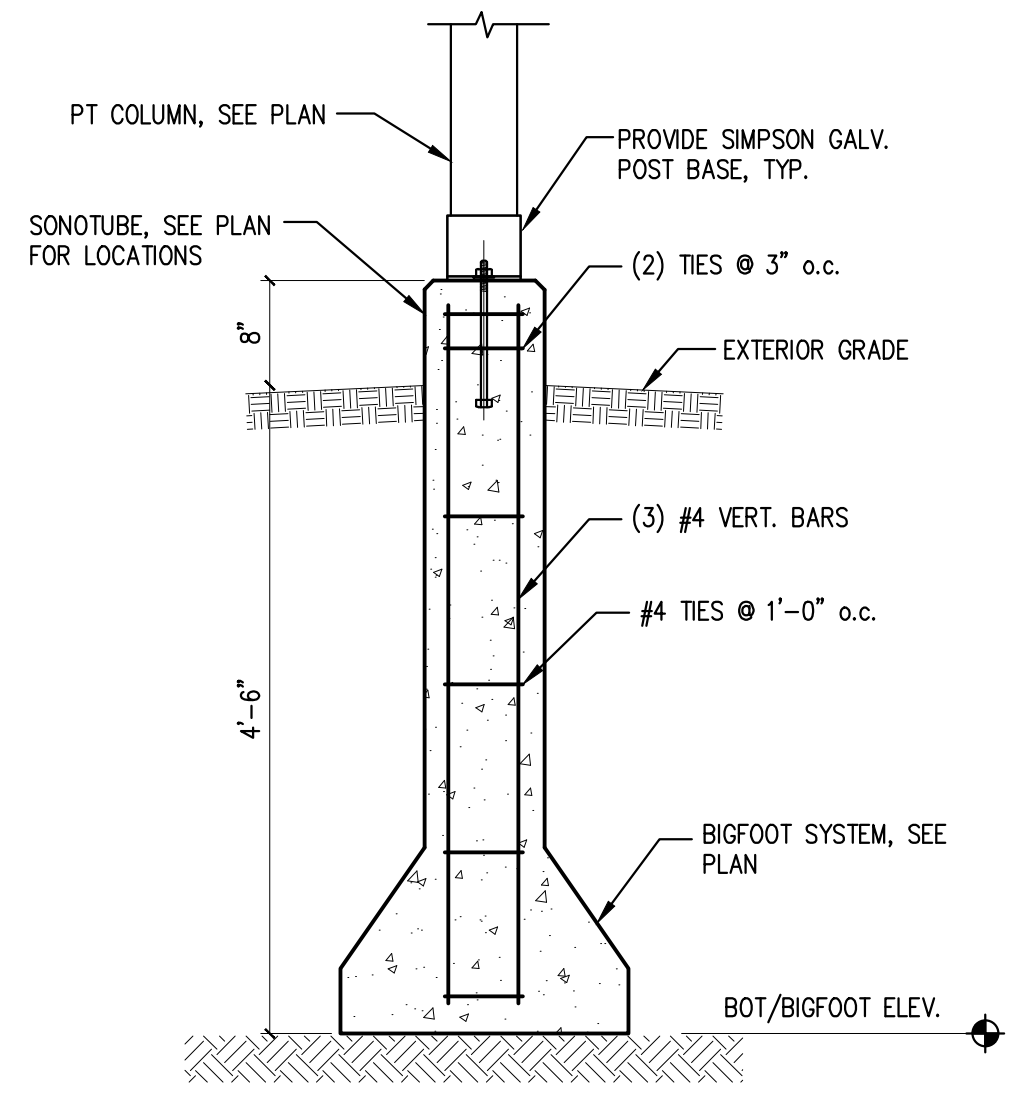




3 SONOTUBE & BIGFOOT DETAIL 3/4" = 1'-0"

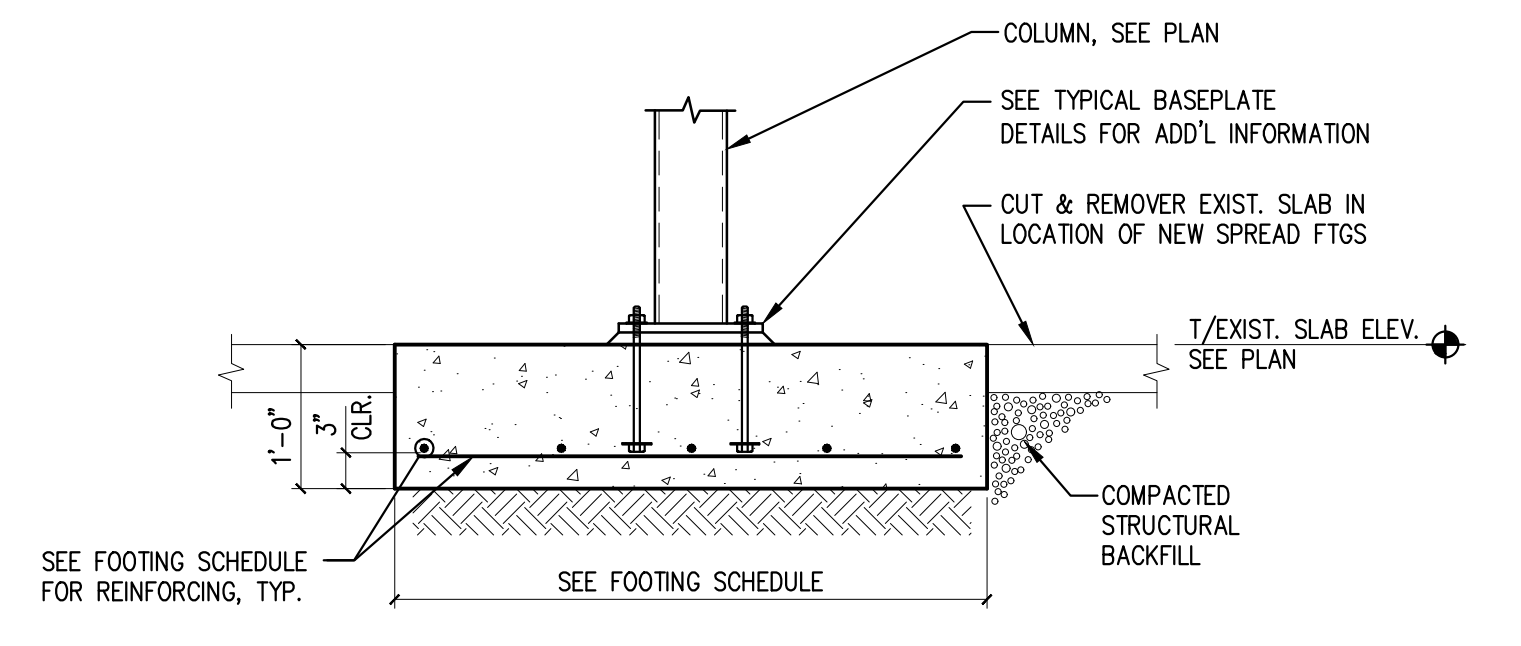


4 TYPICAL SPREAD FOOTING DETAIL 3/4" = 1'-0"

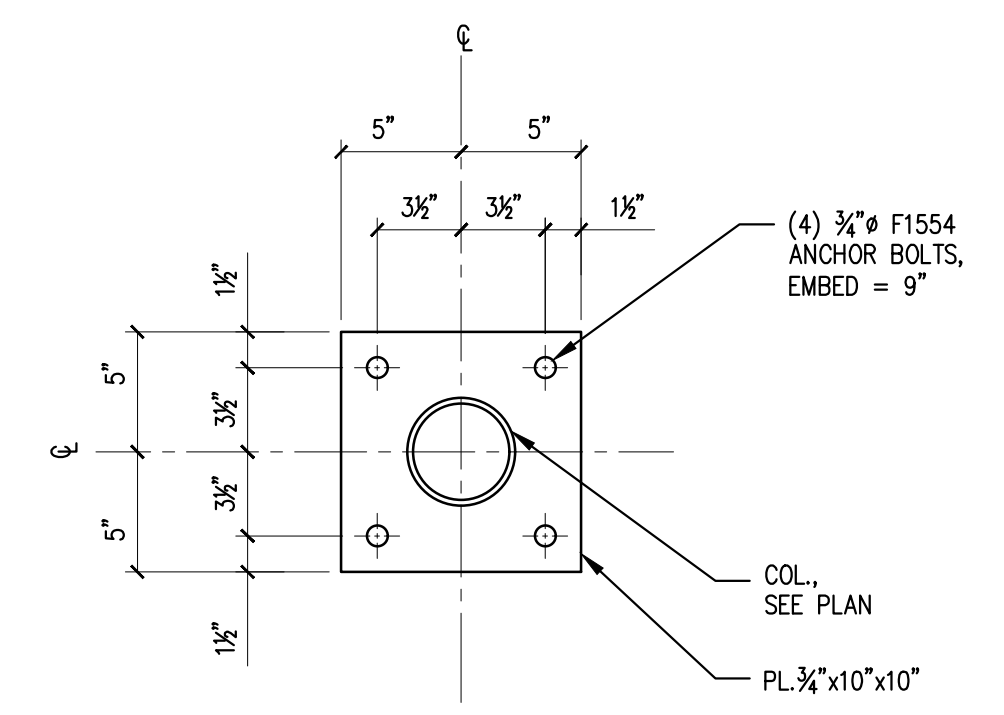


5 TYPICAL BASEPLATE DETAIL 1 1/2" = 1'-0"

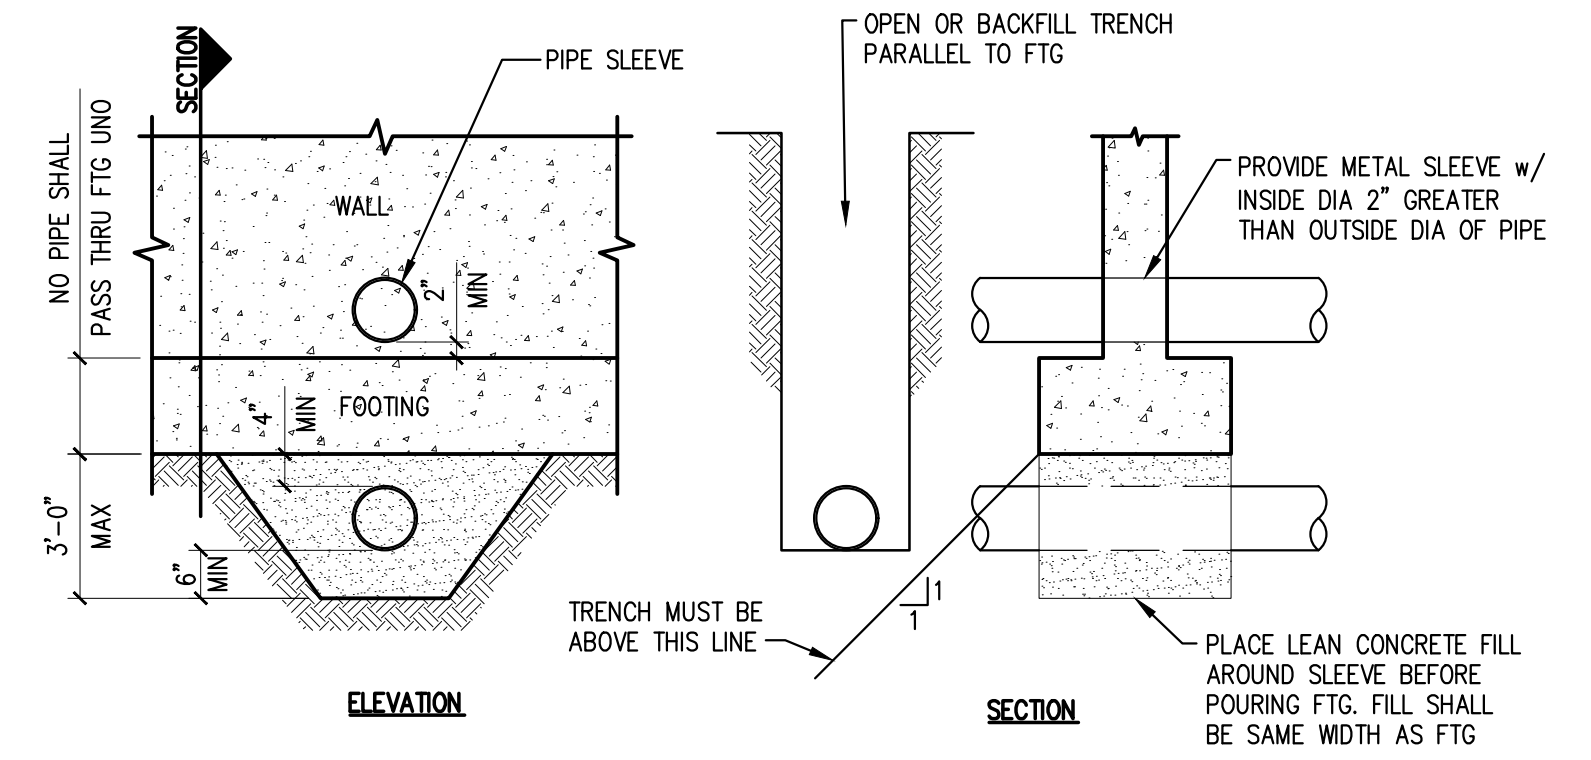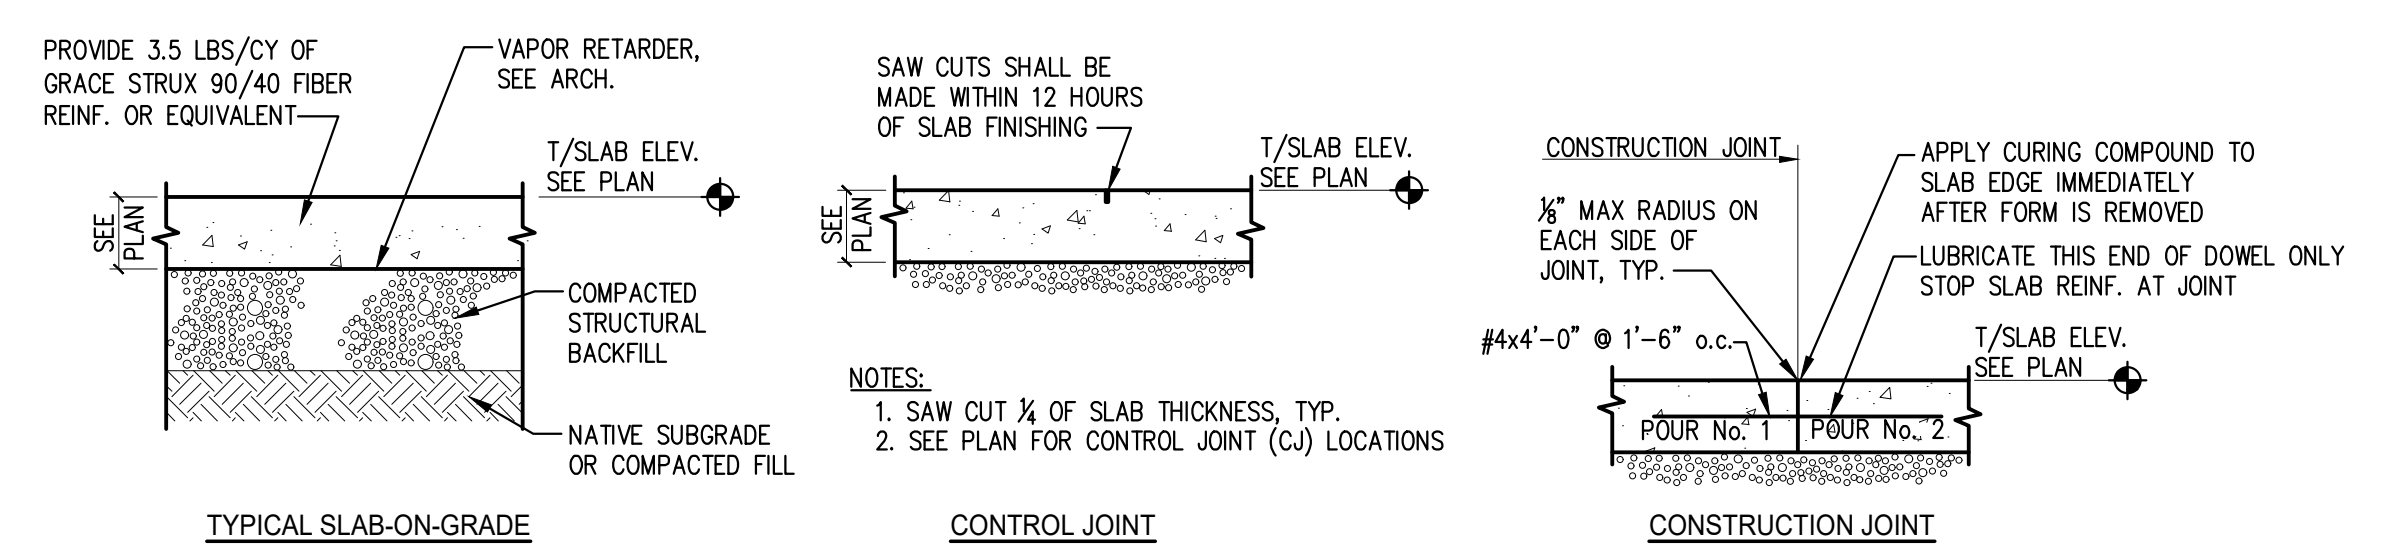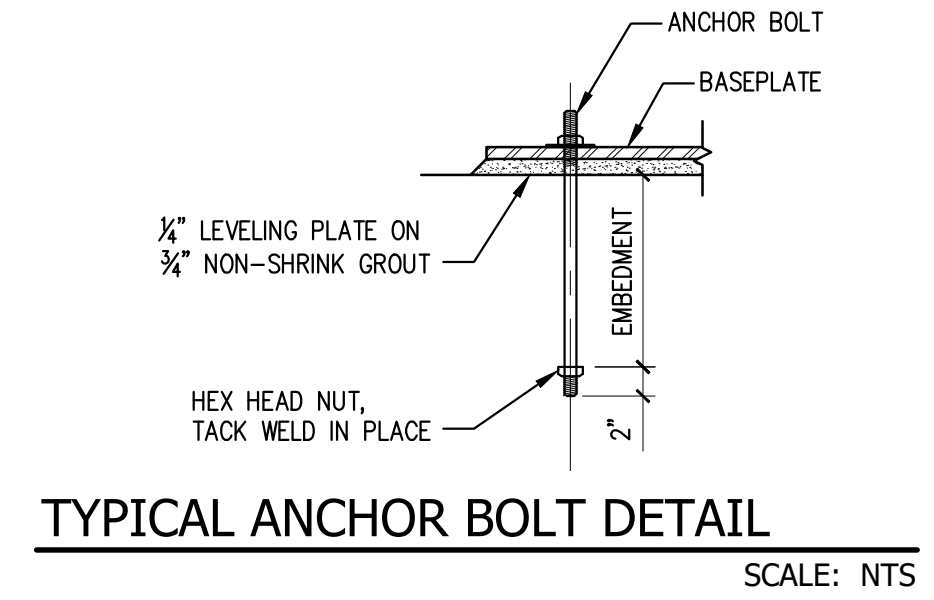


TYP. THROUGH WALL WALL PENETRATION DETAIL SCALE: NTS

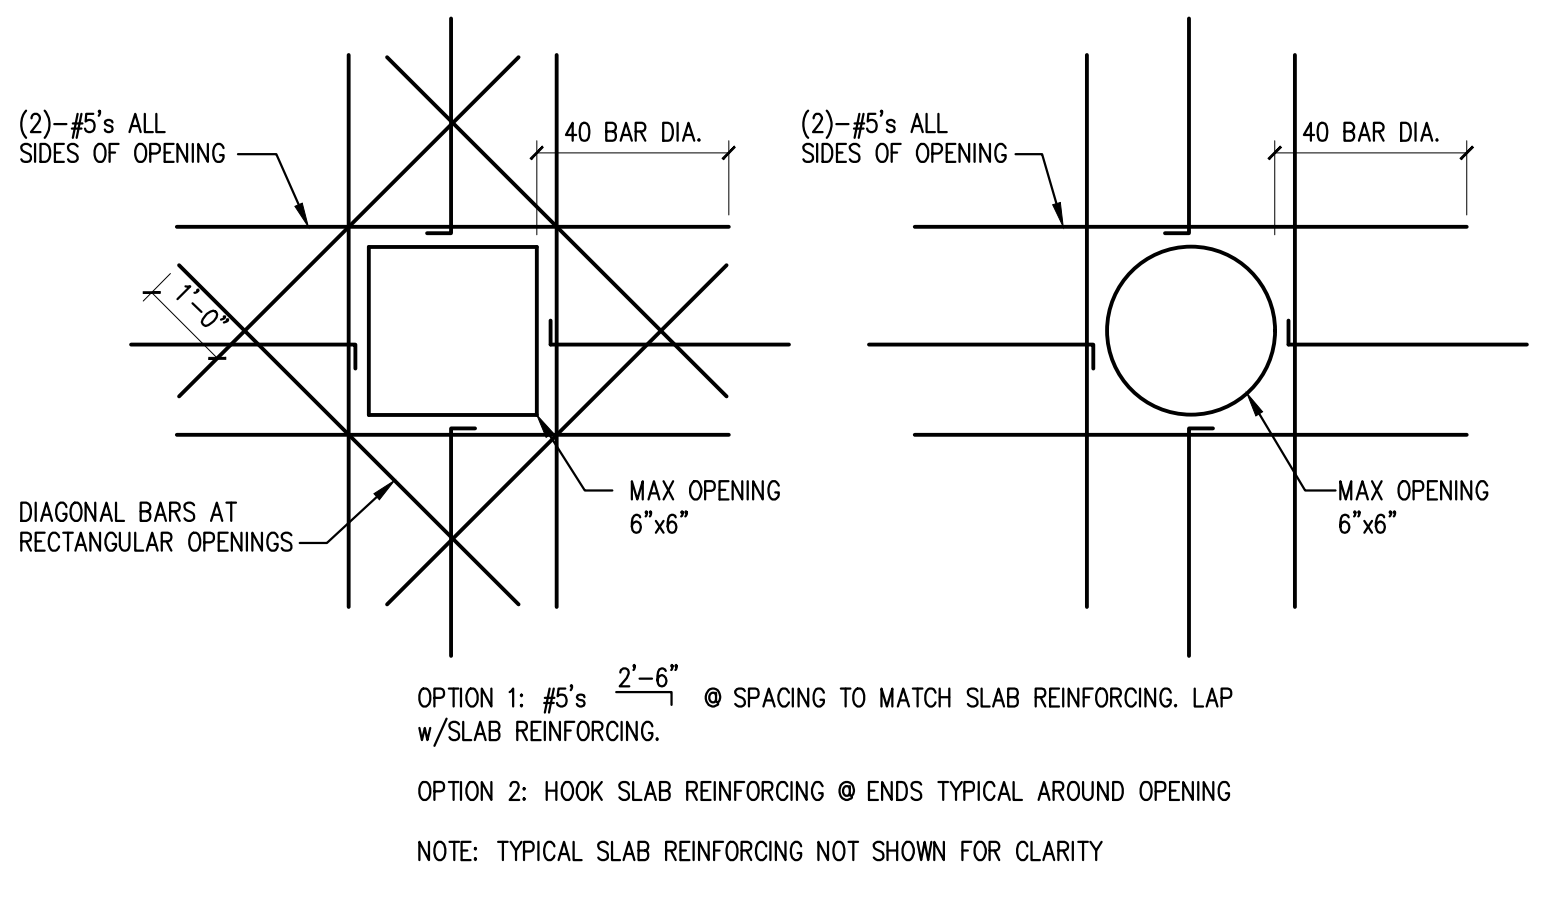

TYPICAL OPENING IN WALL OR SLAB DETAIL SCALE: NTS

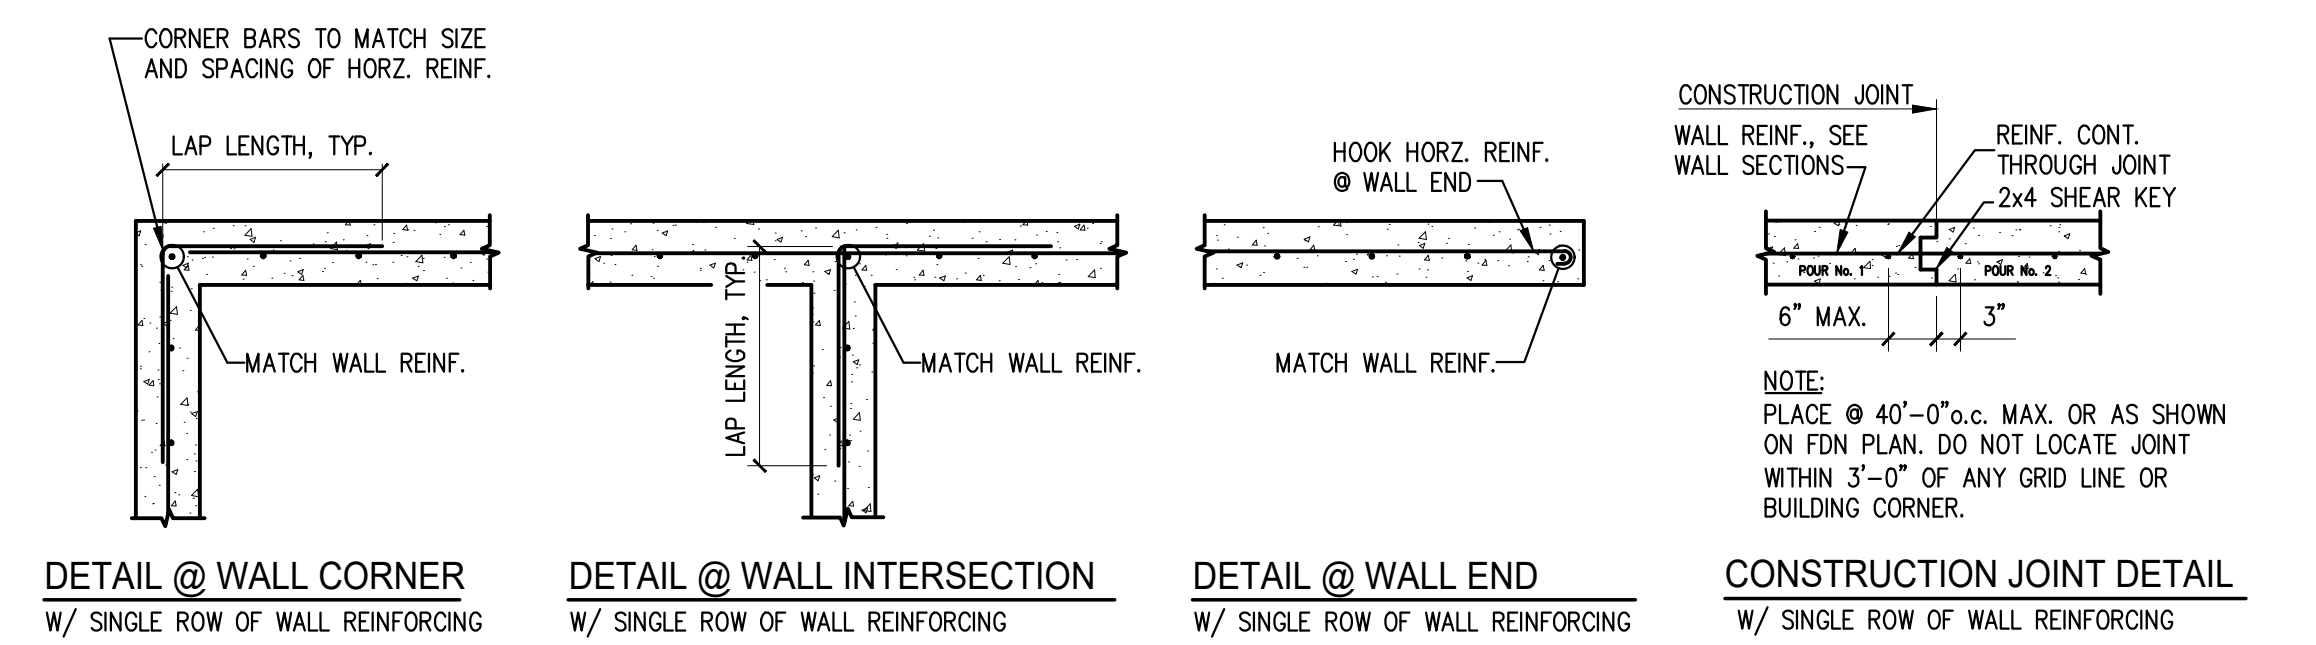

TYP. FOUNDATION WALL DETAILS SCALE: NTS

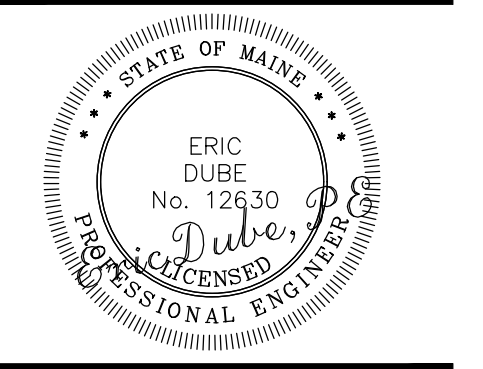

**MCMANN CONDO**  
 26 MOODY STREET, PORTLAND MAINE  
**RESIDENTIAL RENNOVATION**

ISSUED	DR.	CHK.	DATE
DESCRIPTION	BY	BY	DATE
ISSUE FOR REVIEW	SD	SD	7-31-17
FOR PERMIT ONLY	SD	ED	8-1-17
No.	A	B	

SHEET TITLE:

**TYPICAL CONCRETE DETAILS AND SECTIONS**

DESIGNED: SD  
DRAWN: SD  
DATE: 7-31-2017  
PROJECT NUMBER: 17-090