


rev.	date	description	approved

RESIDENTIAL BUILDING LOCATED AT
31 WILSON STREET
PORTLAND, MAINE
EXISTING BUILDING RENOVATION
SECOND FLOOR FRAMING PLAN

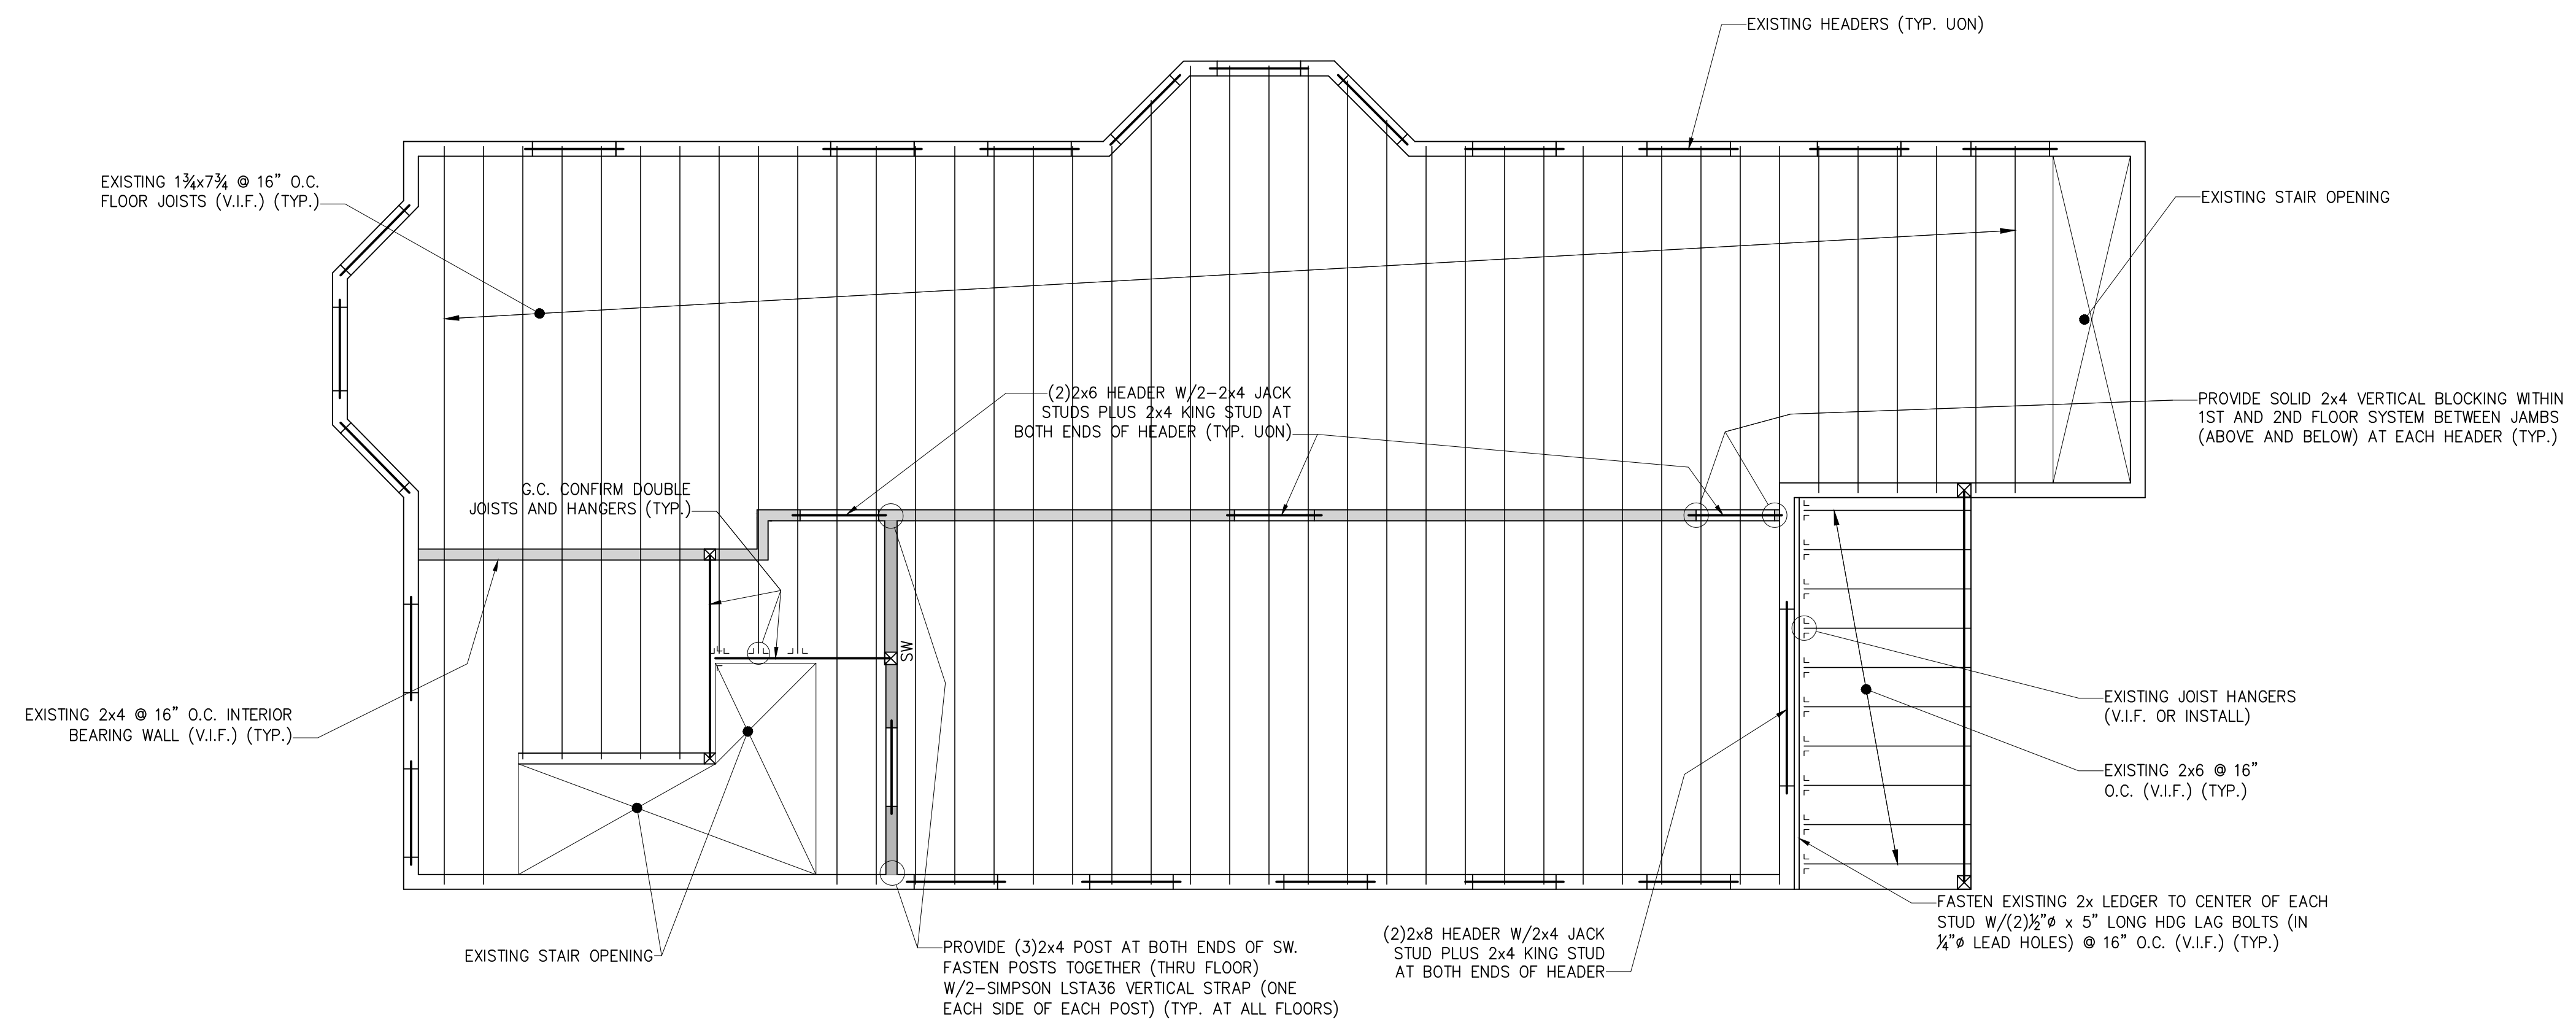

SECOND FLOOR FRAMING PLAN

- NOTES:
1/4" = 1'-0"
- SEE GENERAL NOTES ON DWG S1.
 - "E" INDICATES: EXISTING CONDITIONS, OR MEMBERS.
 - "TYP." INDICATES: TYPICAL (ALSO SEE GENERAL NOTE #5).
 - "V.I.F." INDICATES: G.C. SHALL "VERIFY IN FIELD" EXISTING DIMENSIONS, ELEVATIONS, OR CONDITIONS INDICATED AND REPORT ANY DISCREPANCIES TO THE ENGINEER.
 - "U.O.N." INDICATES: UNLESS OTHERWISE NOTED.
 - "S.S." INDICATES: STAINLESS STEEL.
 - "SW" INDICATES: 2x4 @ 16" O.C. INTERIOR WALL W/2x4 SOLID BLOCKING AT ALL SHEATHING PANEL EDGES. FASTEN 1/2" THICK APA RATED PLYWOOD OR ADVANTECH SHEATHING ON ONE SIDE FASTENED W/10d NAILS @ 4" O.C. AT PANEL EDGES AND 6" O.C. INTERMEDIATE (TYP. SHEAR WALL)

THESE DRAWINGS HAVE BEEN DEVELOPED BY L&L STRUCTURAL ENGINEERING SERVICES, INC. FOR THE TITLED SET ONLY. THE DRAWINGS ARE THE SOLE PROPERTY OF L&L ENGINEERING SERVICES, INC. AND THEY SHALL NOT BE USED, LENT, COPIED OR ALTERED WITHOUT THE WRITTEN CONSENT OF L&L STRUCTURAL ENGINEERING SERVICES, INC.