



NOTE:
FLOOR FRAMING TO BE TJI 230'S
"FLAK JACKET" 1 3/8" AT 16" O.C.



SHEAR WALL NOTE:
SW1 INDICATES WALL TO BE SHEATHED W/ 1/2" APA RATED STRUCTURAL I
SHEATHING NAILED W/ 10d NAILS @ 3" O.C. AT ALL PANEL JOINTS.
BLOCKING IS REQUIRED AT ALL PANEL JOINTS. PROVIDE (2) 2x
MEMBERS AT ALL PANEL JOINTS. (2) 2x SHALL BE FASTENED TOGETHER
W/ (2) ROWS OF 16d NAILS AT 4"

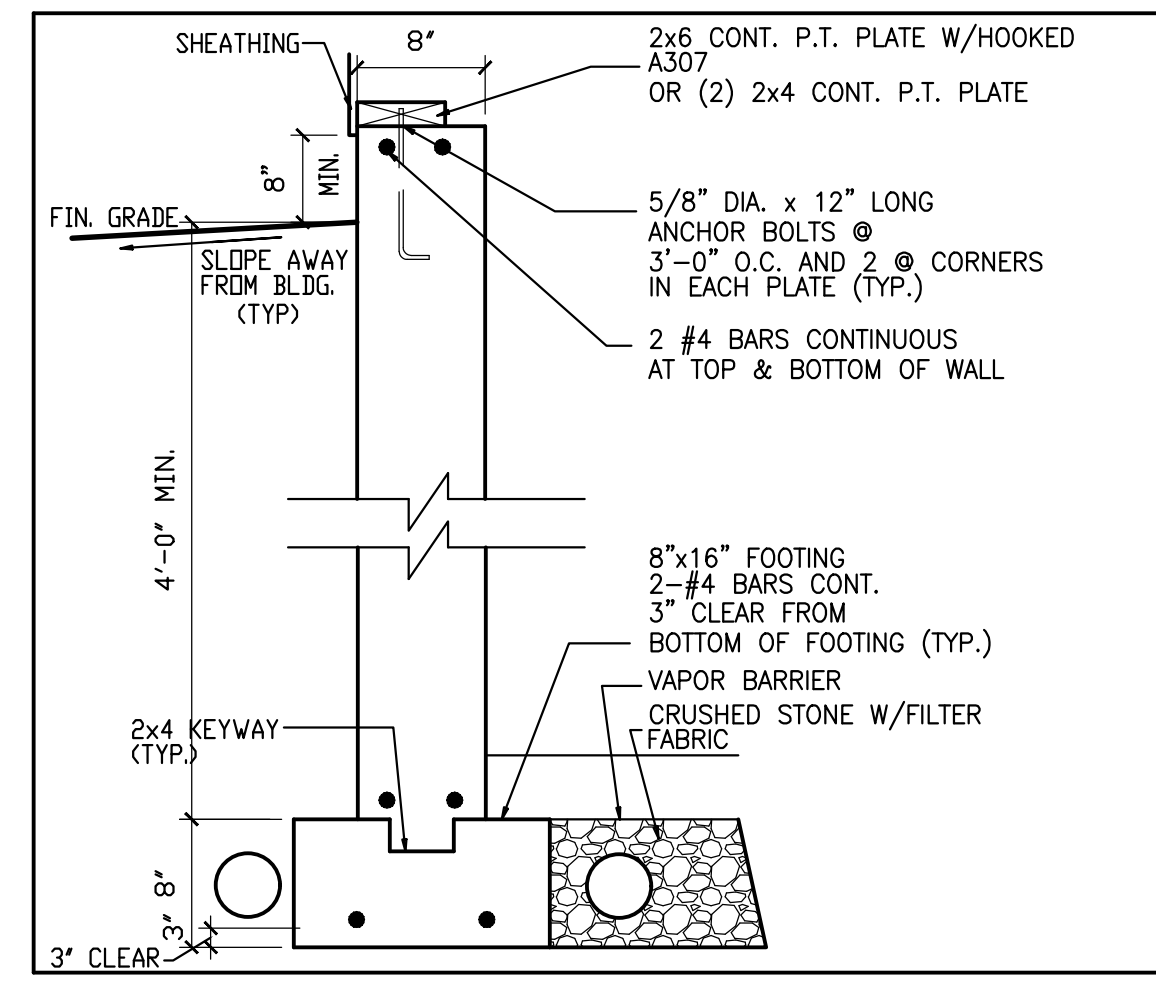


TYPICAL NEW FOUNDATION WALL SCALE: 1/4"=1'-0"

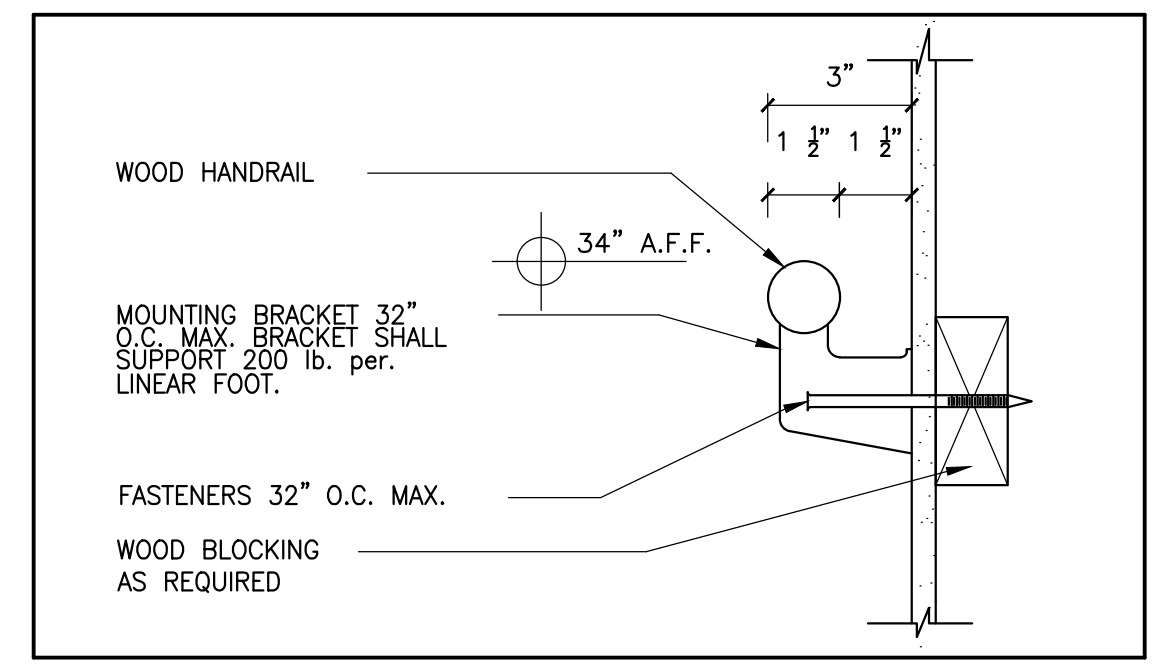


HANDRAIL DETAIL NTS

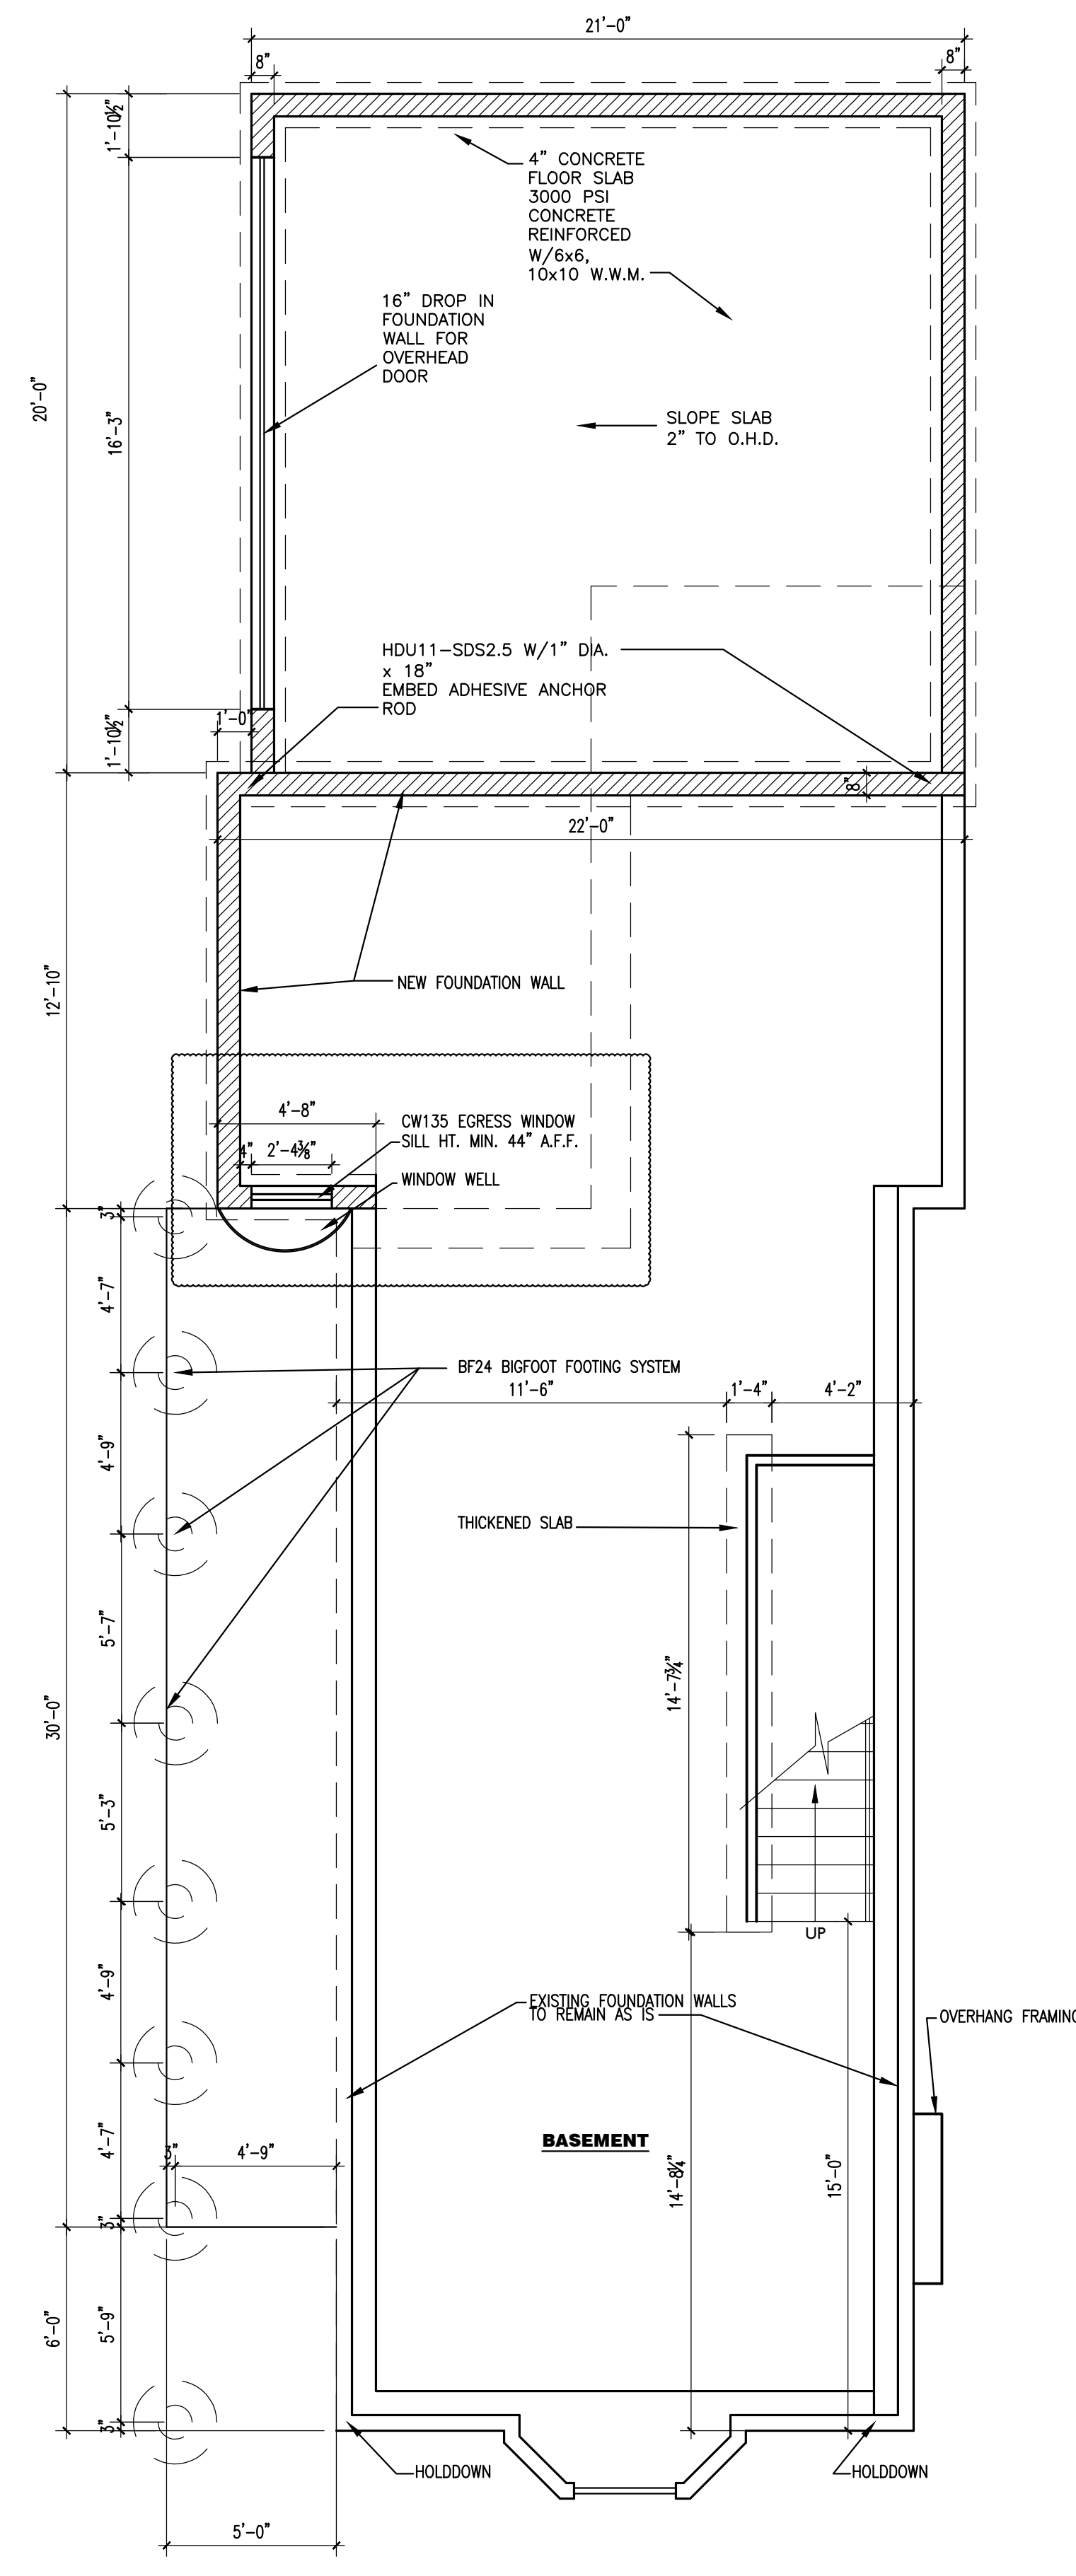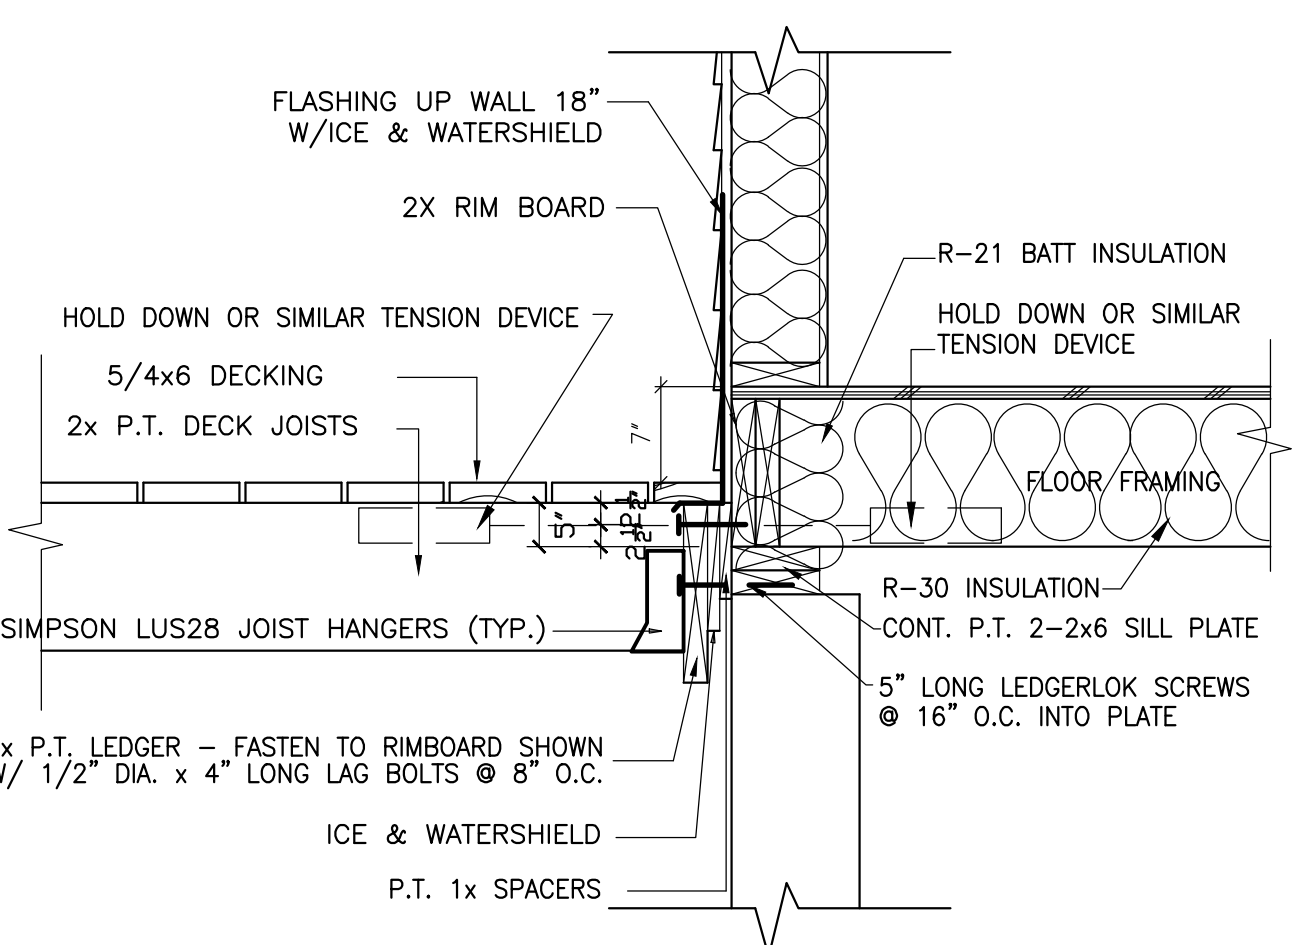


FOUNDATION PLAN 1/4"=1'-0"

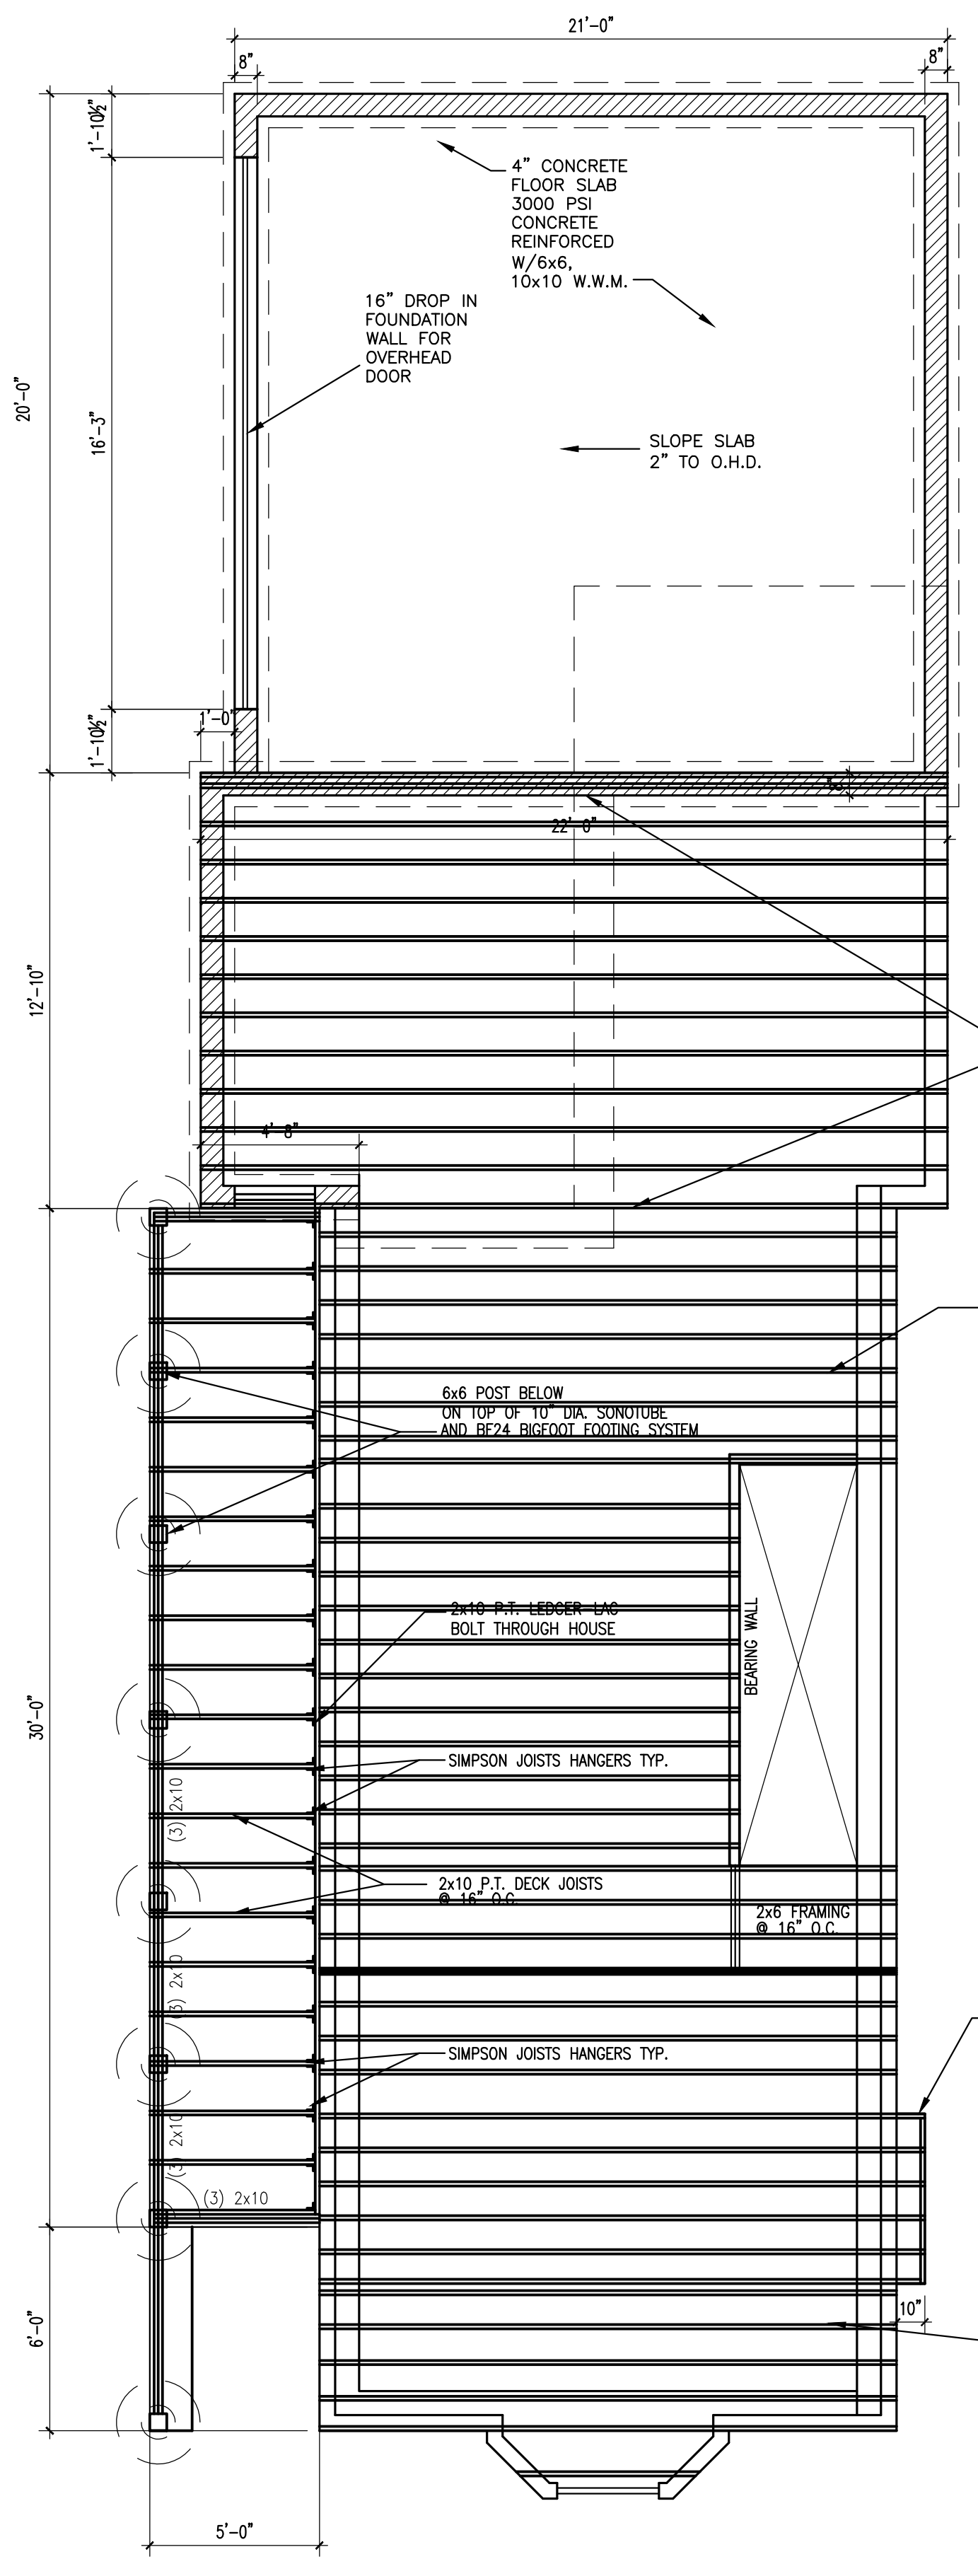

FIRST FLOOR FRAMING PLAN 1/4"=1'-0"

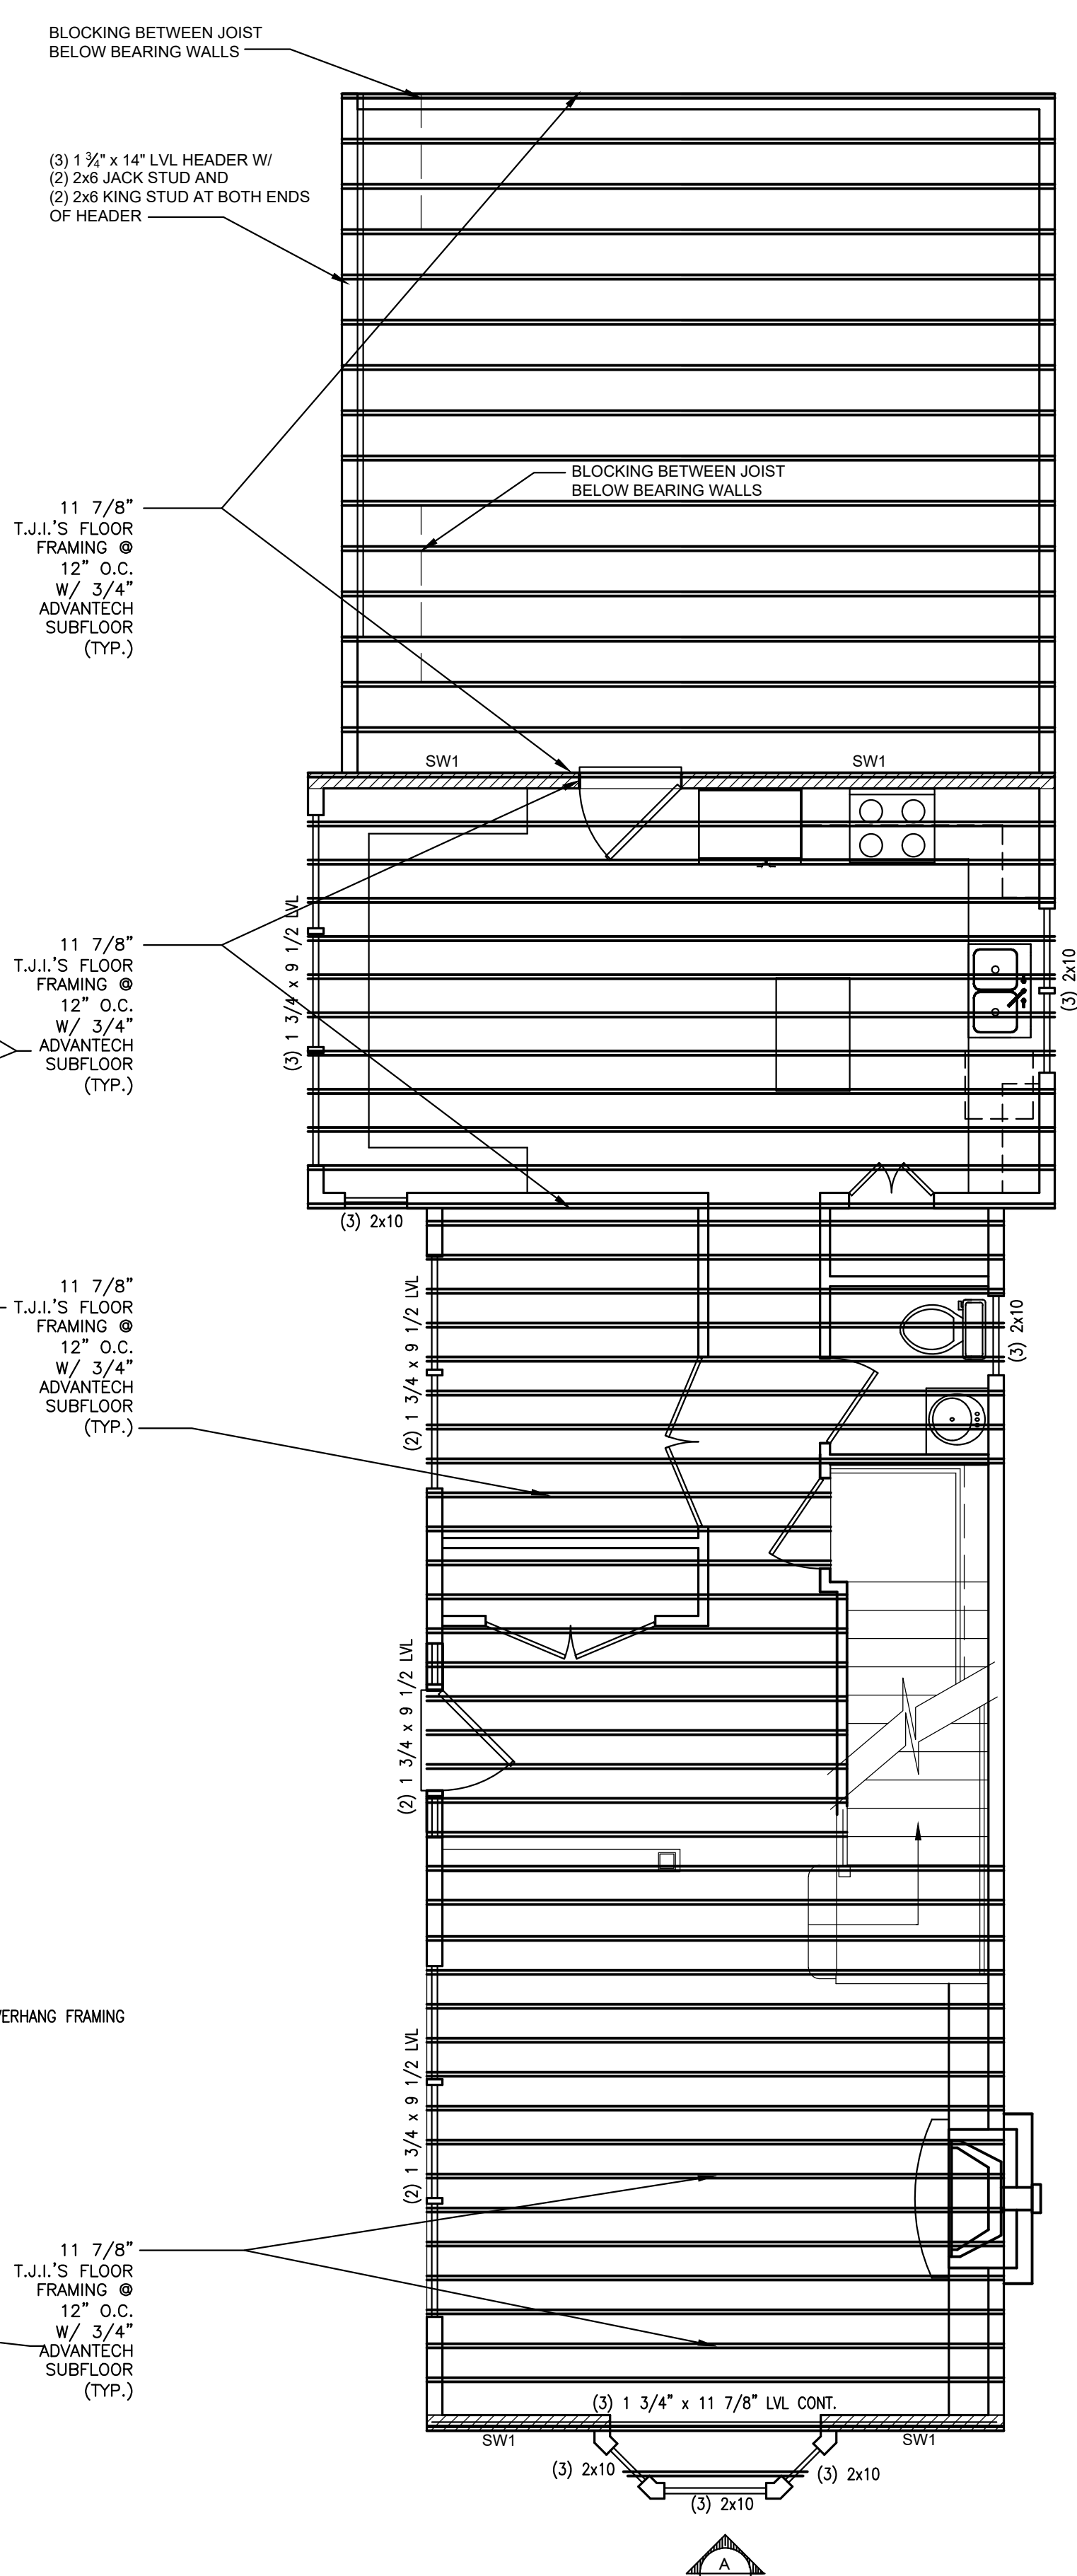

SECOND FLOOR FRAMING PLAN 1/4"=1'-0"

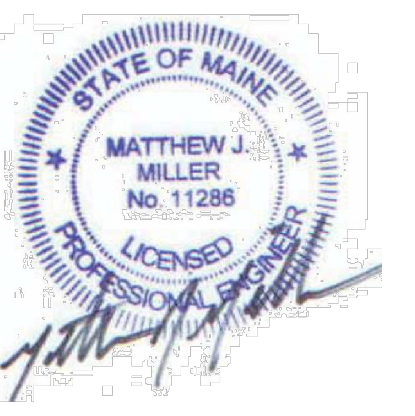

NAPPI RESIDENCE

16 MORNING STREET
PORTLAND, MAINE

DRAWN BY:	DLP	REVISIONS	REMOVE 4' FROM GARAGE
CHECKED BY:	DLP	1	05-16-17
DATE:	05-16-17		
ISSUED:			

FOUNDATION PLAN / DETAILS
FLOOR FRAMING PLANS

S1

SCALE: AS NOTED