


NOTE:
FLOOR FRAMING TO BE TJI 230'S
"FLAK JACKET" 11 7/8" AT 16" O.C.

SHEAR WALL NOTE:
SW1 INDICATES WALL TO BE SHEATHED W/ 1/2" APA RATED STRUCTURAL I
SHEATHING NAILED W/ 10d NAILS @ 3" O.C. AT ALL PANEL JOINTS.
BLOCKING IS REQUIRED AT ALL PANEL JOINTS. PROVIDE (2) 2x
MEMBERS AT ALL PANEL JOINTS. (2) 2x SHALL BE FASTENED TOGETHER
W/ (2) ROWS OF 16d NAILS AT 4"

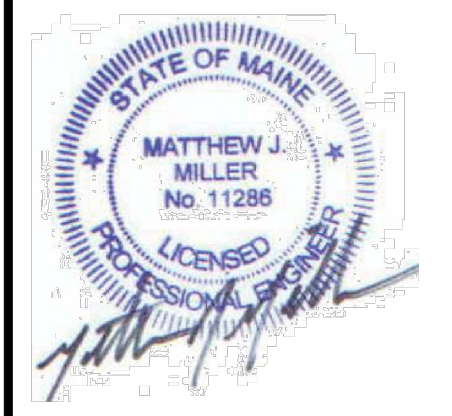


NAPPI RESIDENCE
16 MORNING STREET
PORTLAND, MAINE


REVISIONS	1	05-16-17	REMOVE 4" FROM GARAGE
	2	09-07-17	BASEMENT EGRESS WINDOW WELL
DLP		05-16-17	

FOUNDATION PLAN / DETAILS
FLOOR FRAMING PLANS



S1
SCALE: AS NOTED

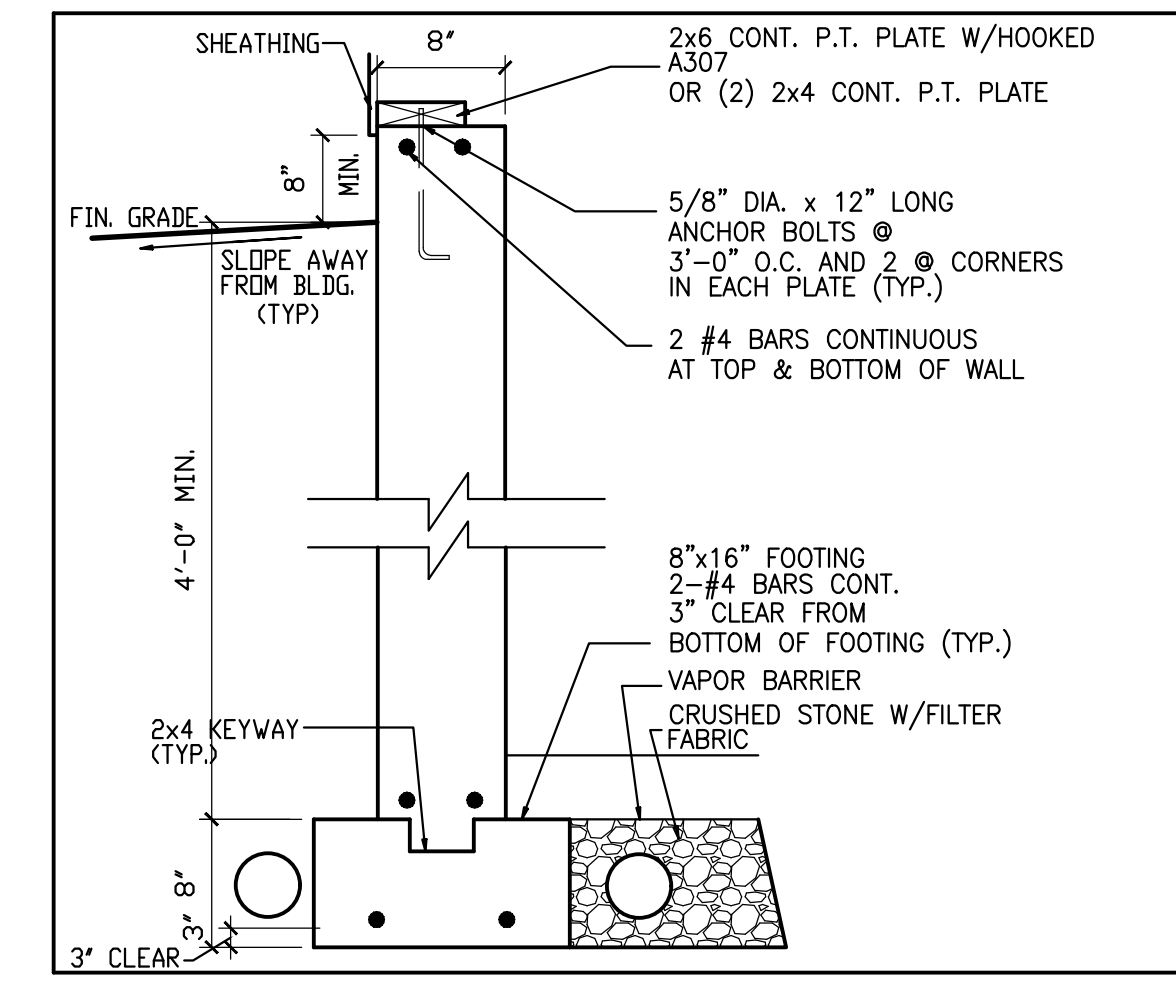


TYPICAL NEW FOUNDATION WALL SCALE: 1/4"=1'-0"

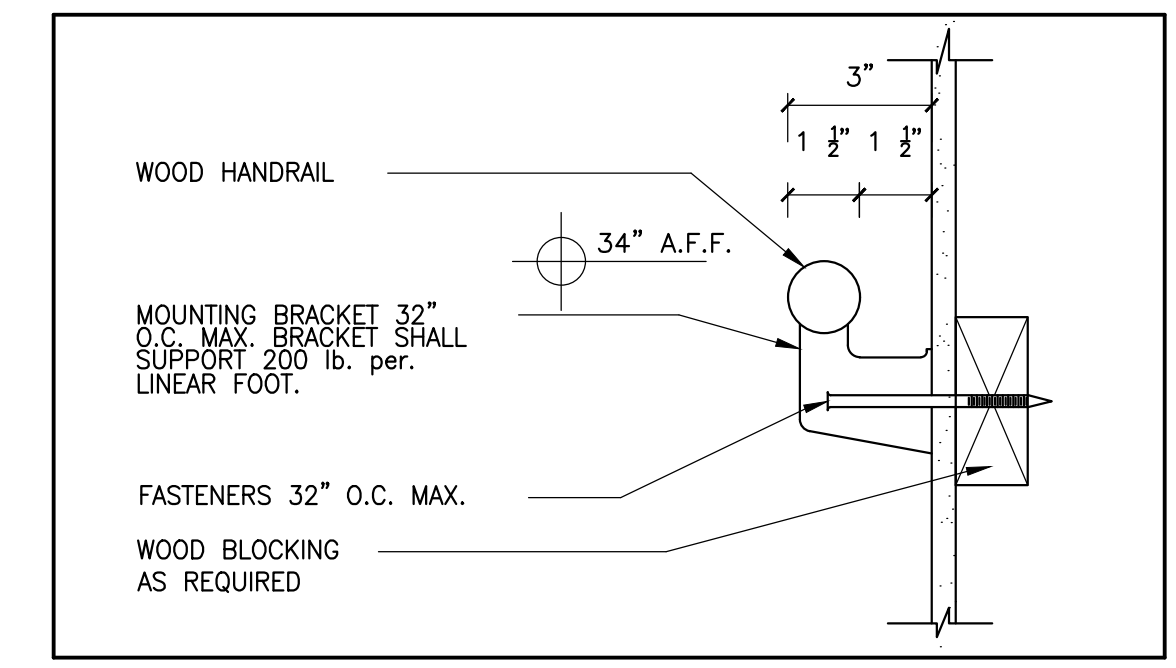


HANDRAIL DETAIL NTS

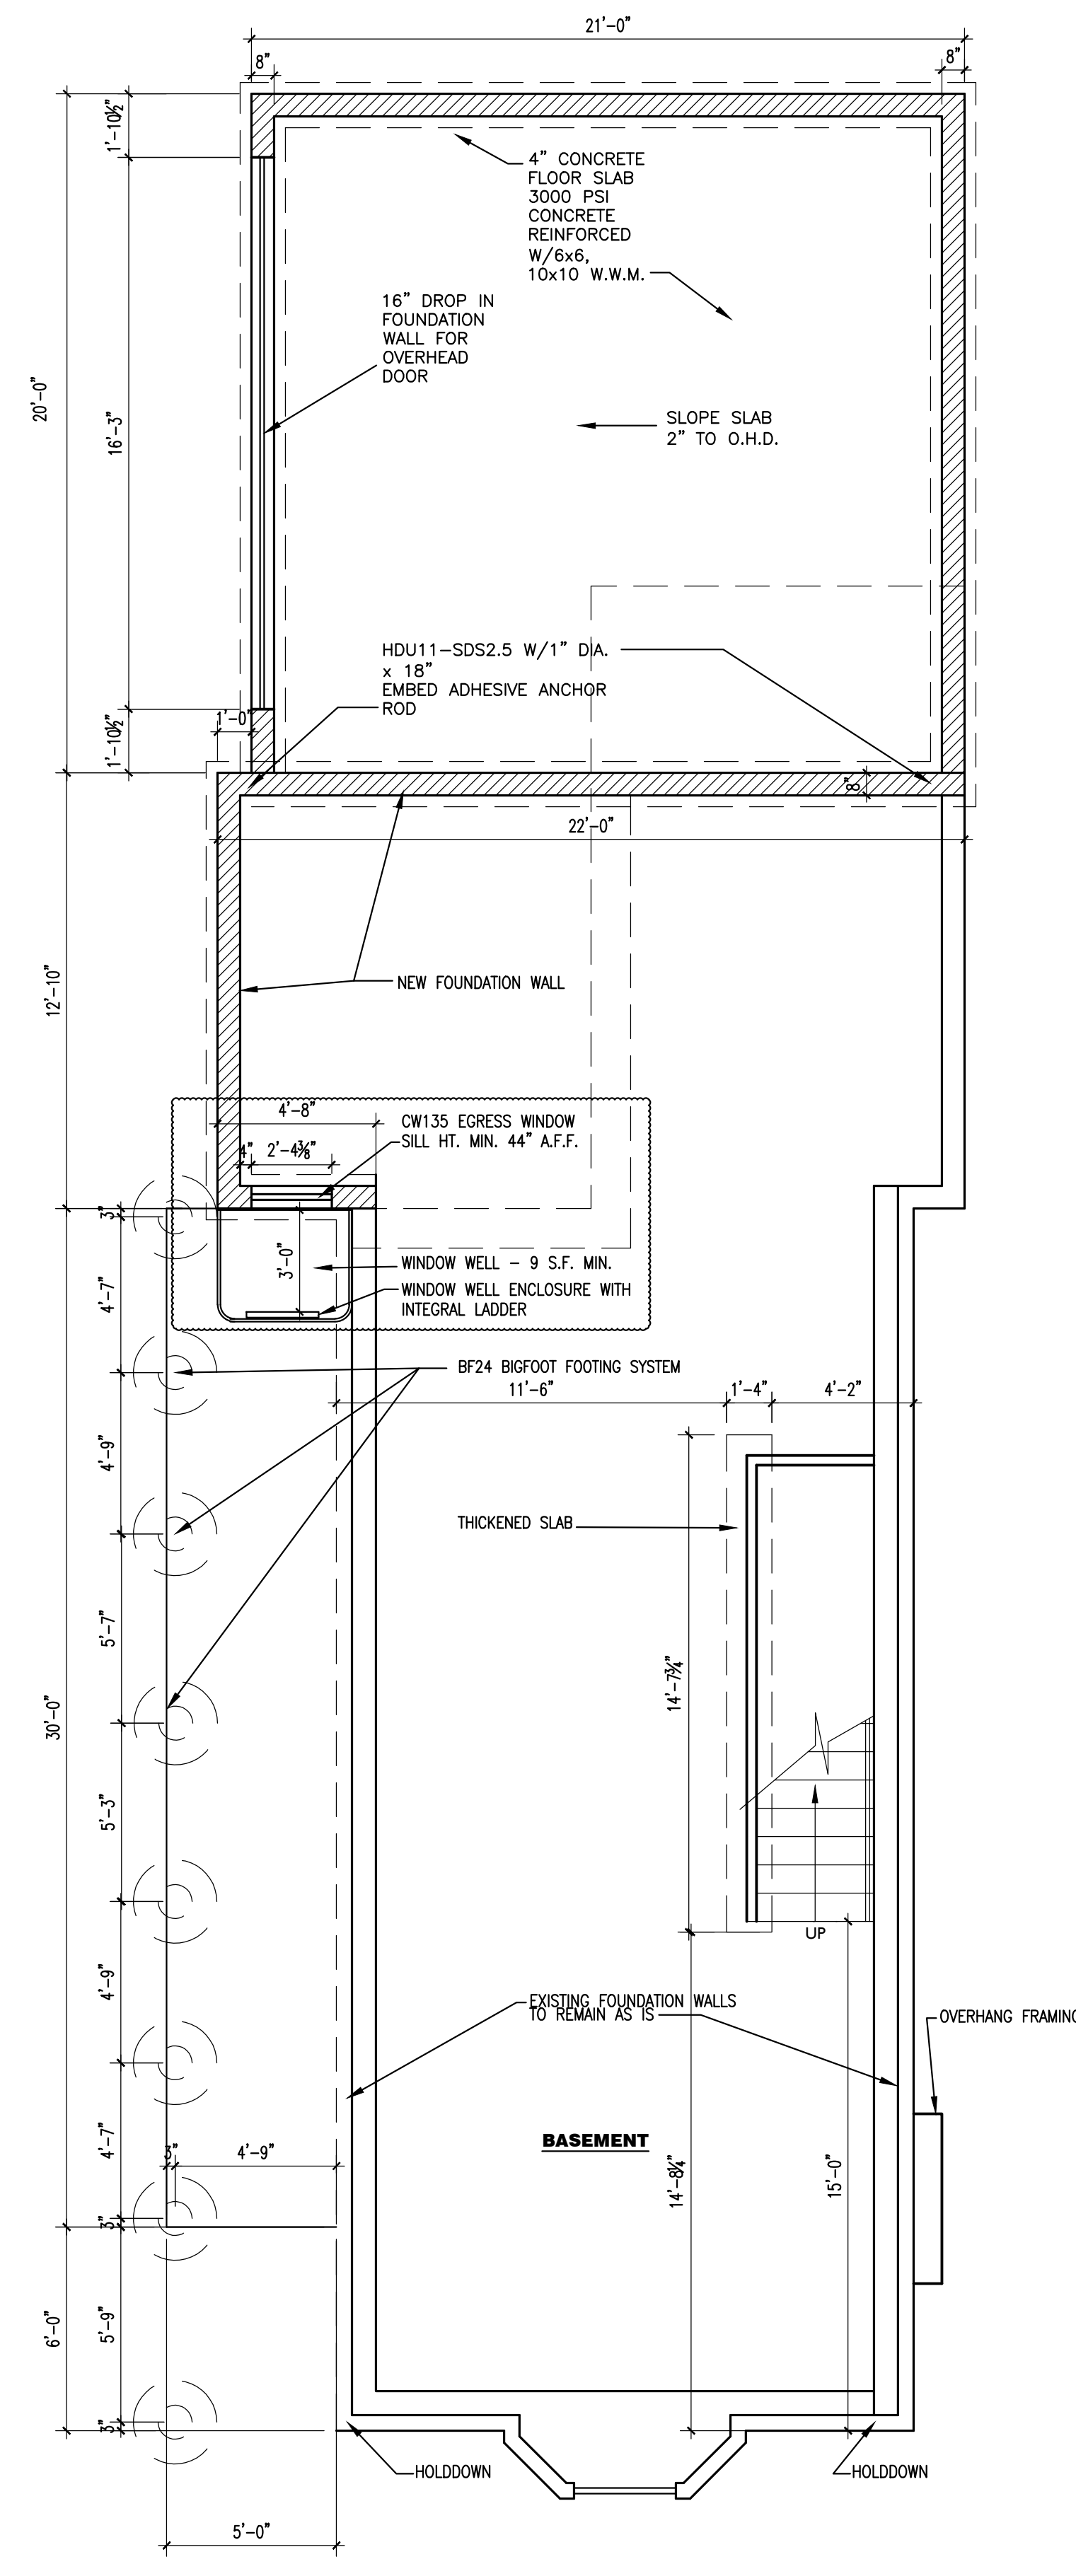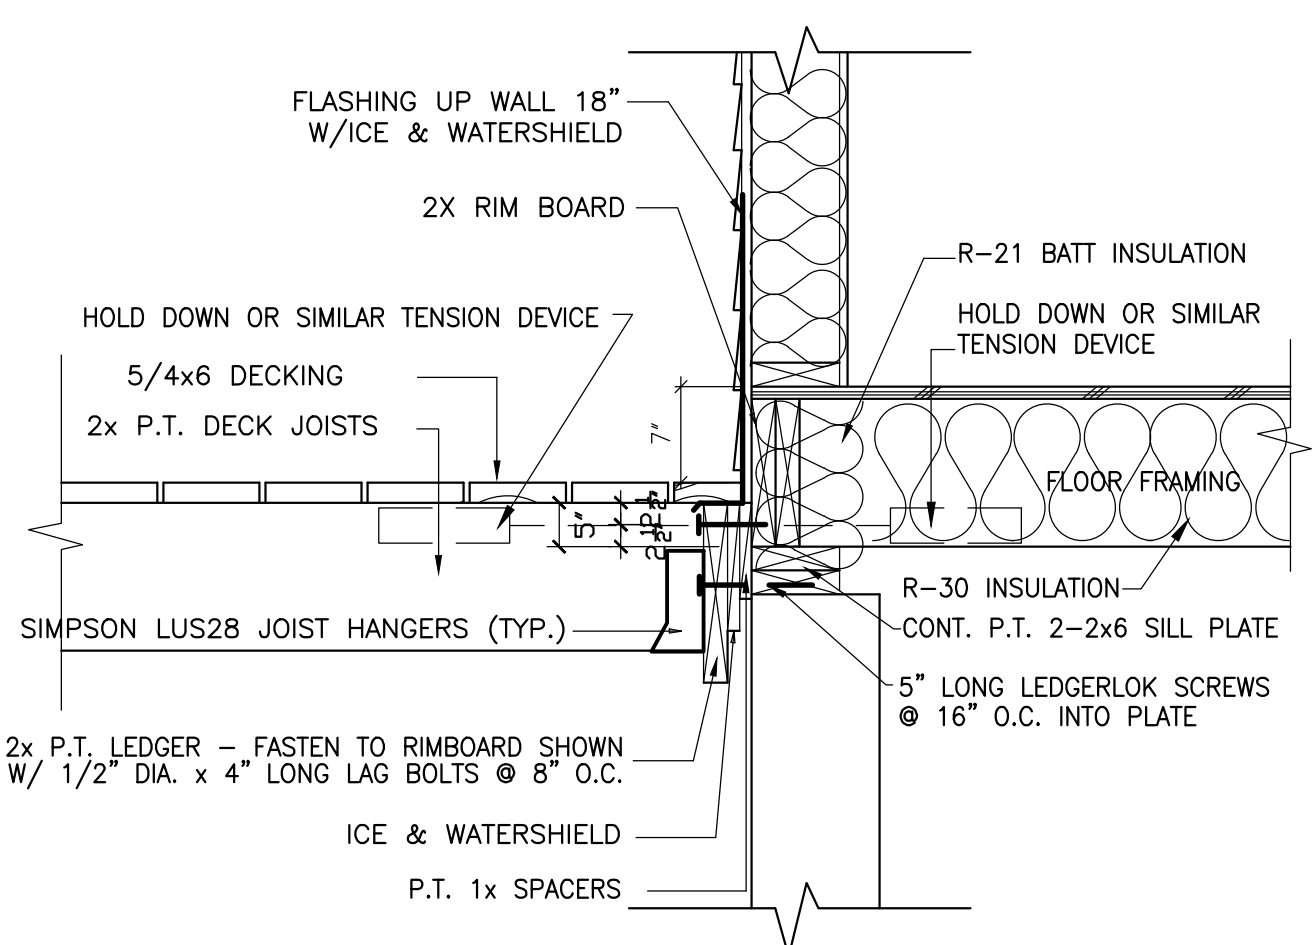

FOUNDATION PLAN 1/4"=1'-0"

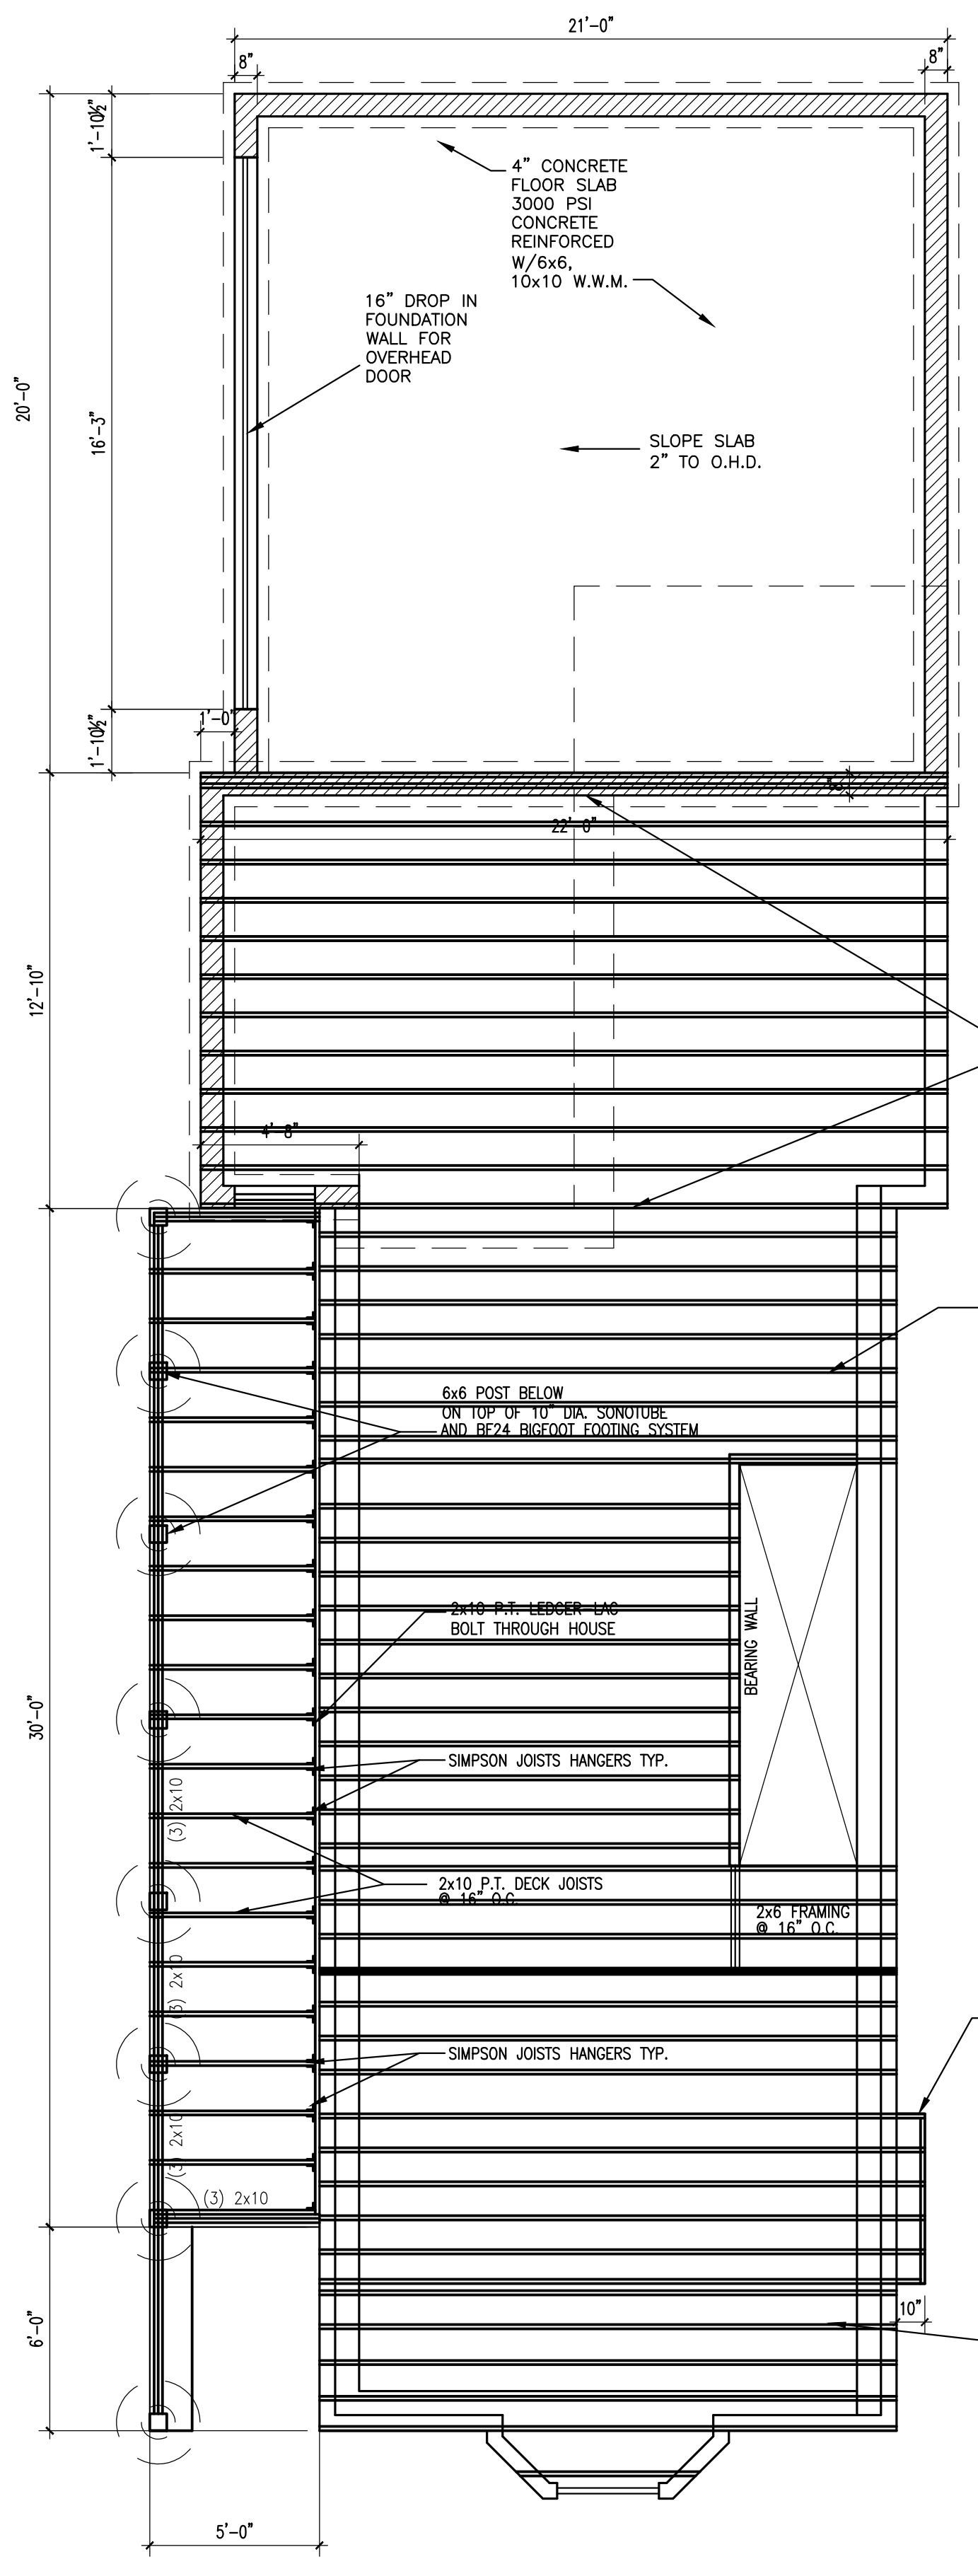

FIRST FLOOR FRAMING PLAN 1/4"=1'-0"

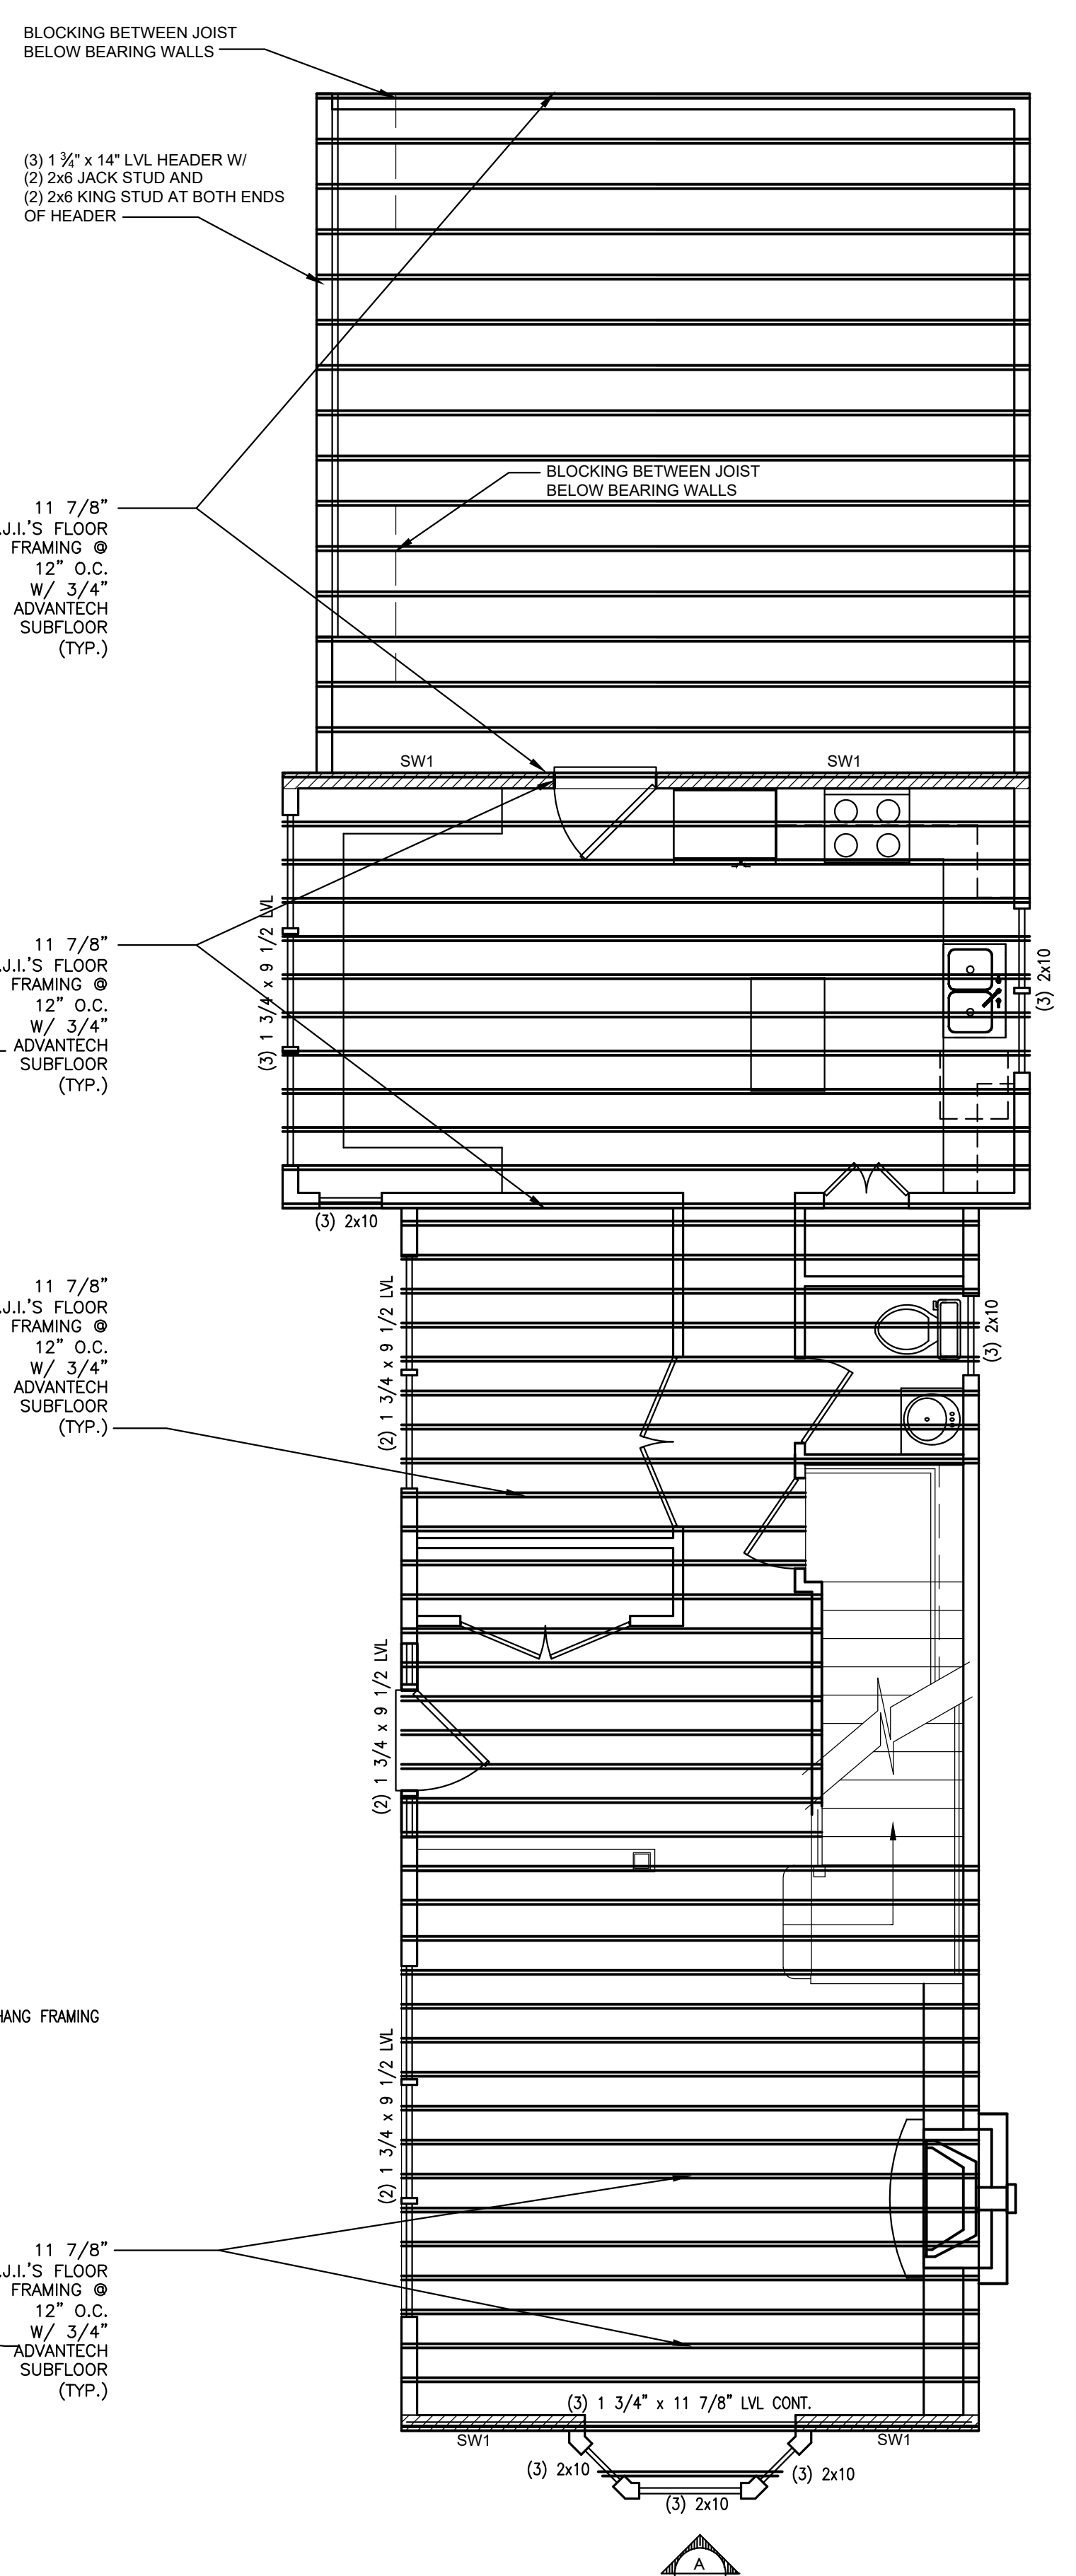

SECOND FLOOR FRAMING PLAN 1/4"=1'-0"