


**Renovations to Existing  
 Apartment Building  
 23 Vesper Street**

BY	JJO
NO	REMARKS
DATE	ISSUED FOR PERMIT
02/23/18	A
CODE:	IRC 2009
TOWN:	Portland
DATE:	08-04-17
SCALE:	As Noted
DRAWN:	JJO
TITLE:	EXISTING CONDITIONS
FILE:	
SHEET:	A1-01

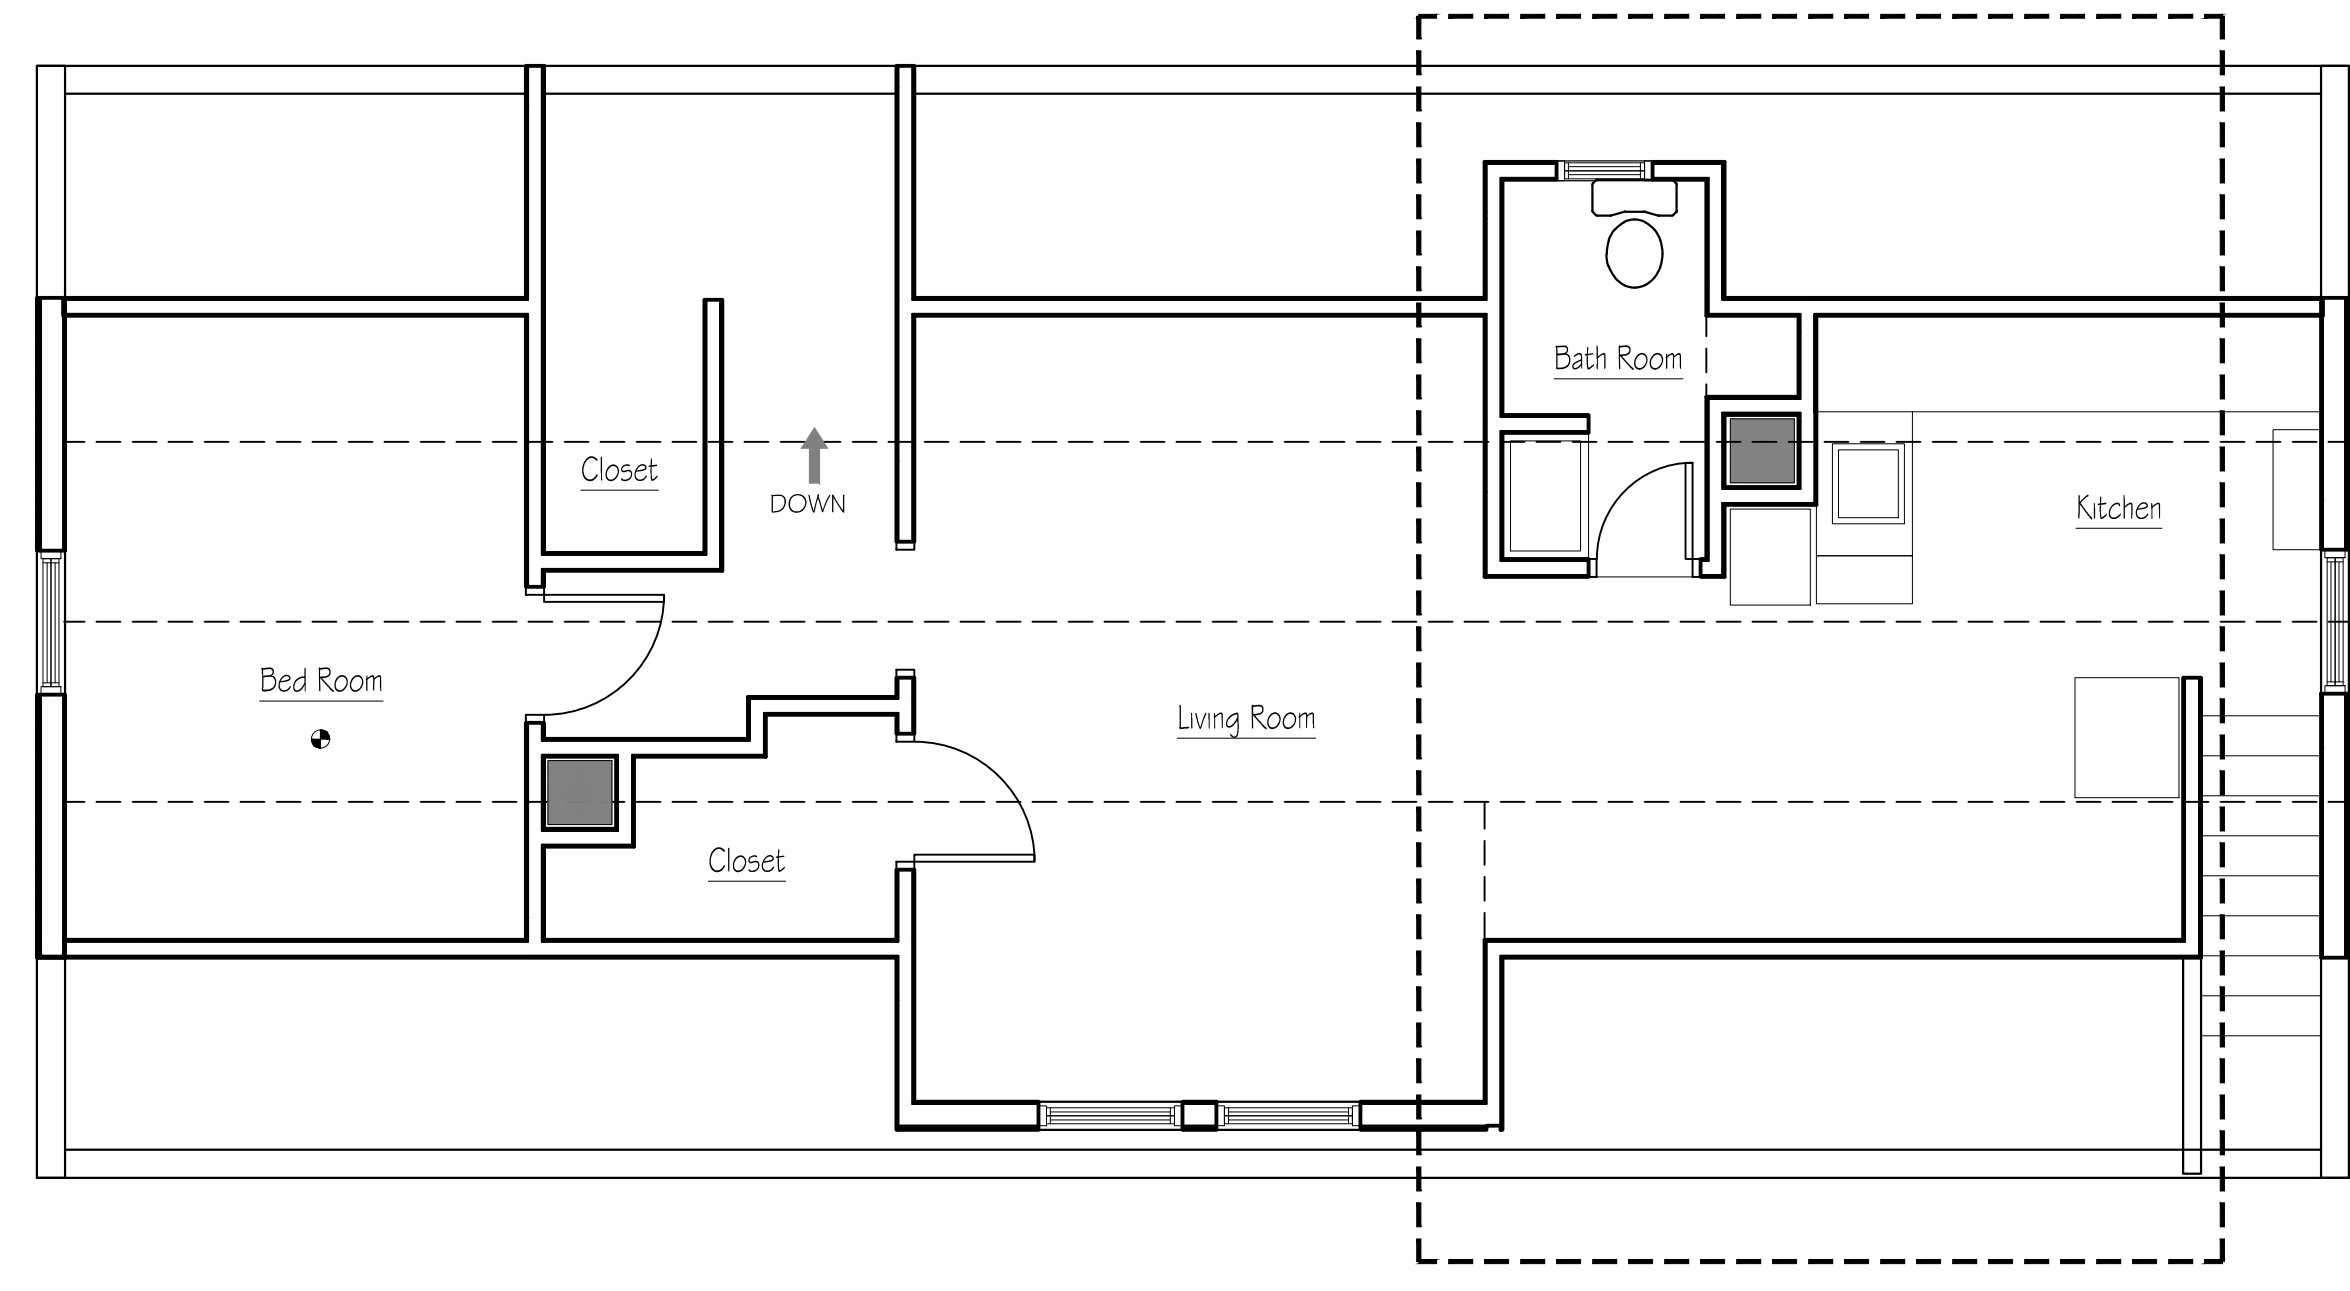


**EXISTING 3RD FLOOR PLAN**

SCALE: 1/4" = 1'-0"



**EXISTING STREET ELEVATION**

SCALE: 1/4" = 1'-0"

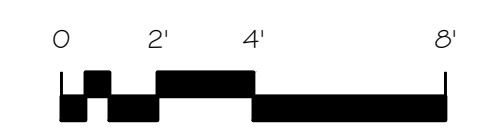

**EXISTING RIGHT SIDE ELEVATION**

SCALE: 1/4" = 1'-0"



1. Contractor/owner responsible for securing all necessary permits.
2. Contractor/owner will Comply with all applicable codes and ordinances.
3. Contractor/owner to verify all site grades and dimensions.