




COPYRIGHT: Reuse or reproduction of the contents of this document is not permitted without written permission of Bild Architecture LLC

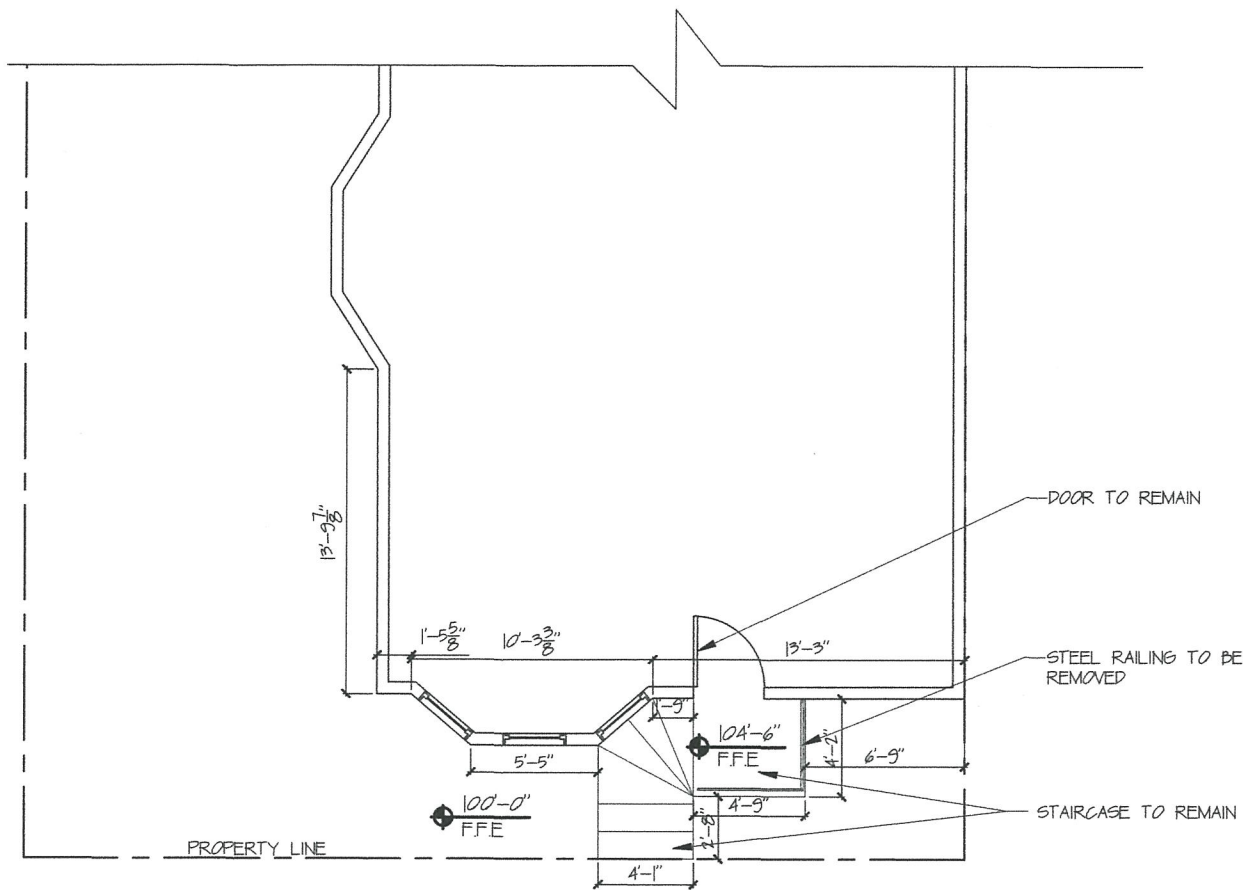

10 EXISTING PLAN
 0 8'-0" SCALE: 1/8" = 1'-0"

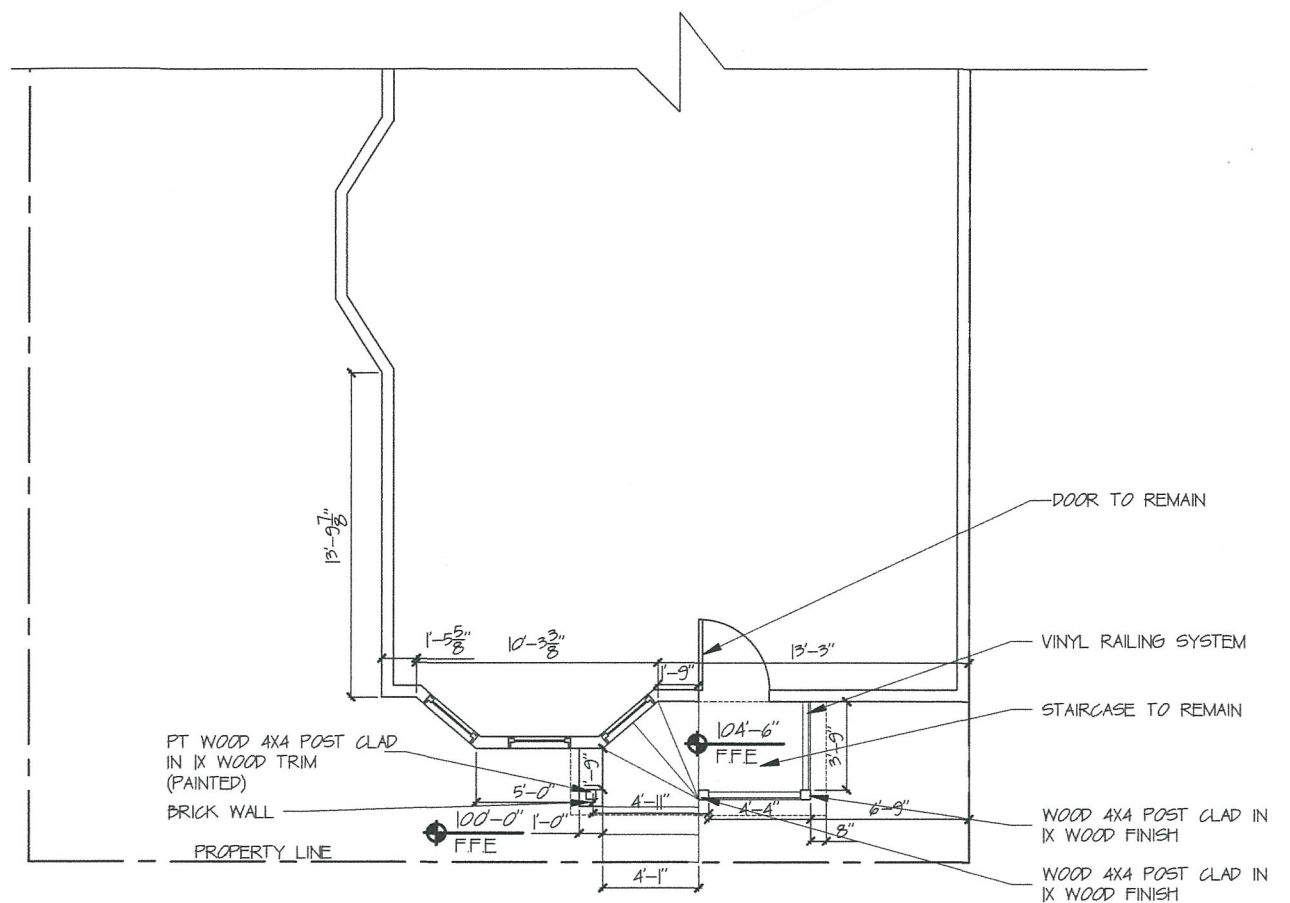


10 PROPOSED PLAN
 0 8'-0" SCALE: 1/8" = 1'-0"

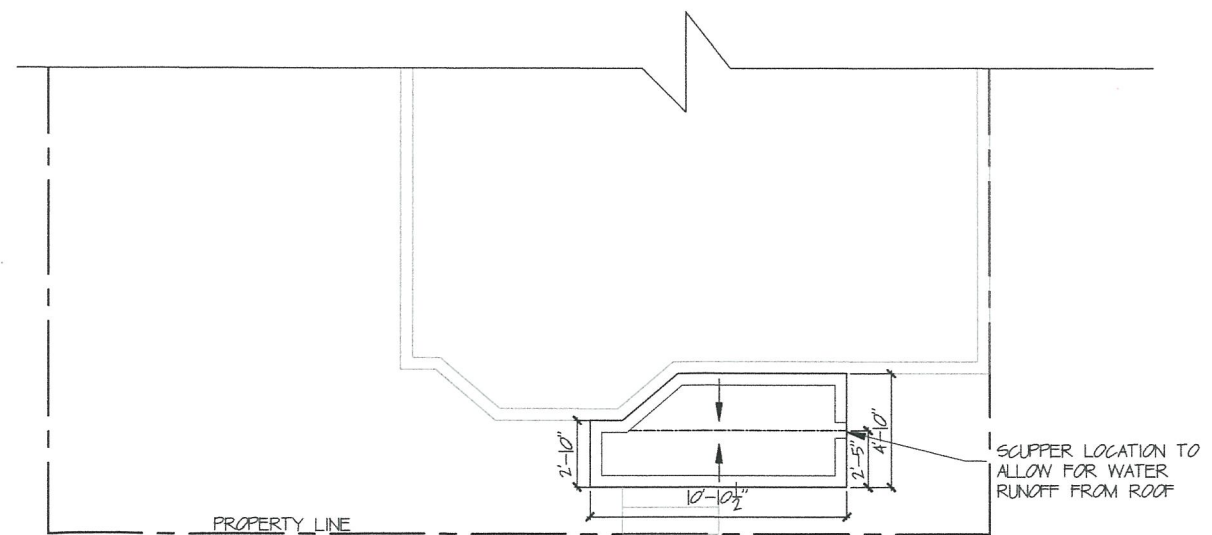

00 PROPOSED ROOF PLAN
 0 8'-0" SCALE: 1/8" = 1'-0"

Bild Architecture
 PO Box 8235
 Portland, ME 04104
 207.408.0168
 evan@bildarchitecture.com

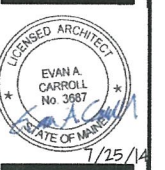

PROJECT NO. **14021**
 PROJECT NAME **42 VESPER STREET**

RE-ISSUED

DRAWN BY **JHW**
 SHEET TITLE **PLANS**

ISSUE DATE **7/25/14**
 SHEET SCALE **1/8" = 1'-0"**

A
1.1