




COPYRIGHT: Reuse or reproduction of the contents of this document is not permitted without written permission of Bild Architecture LLC

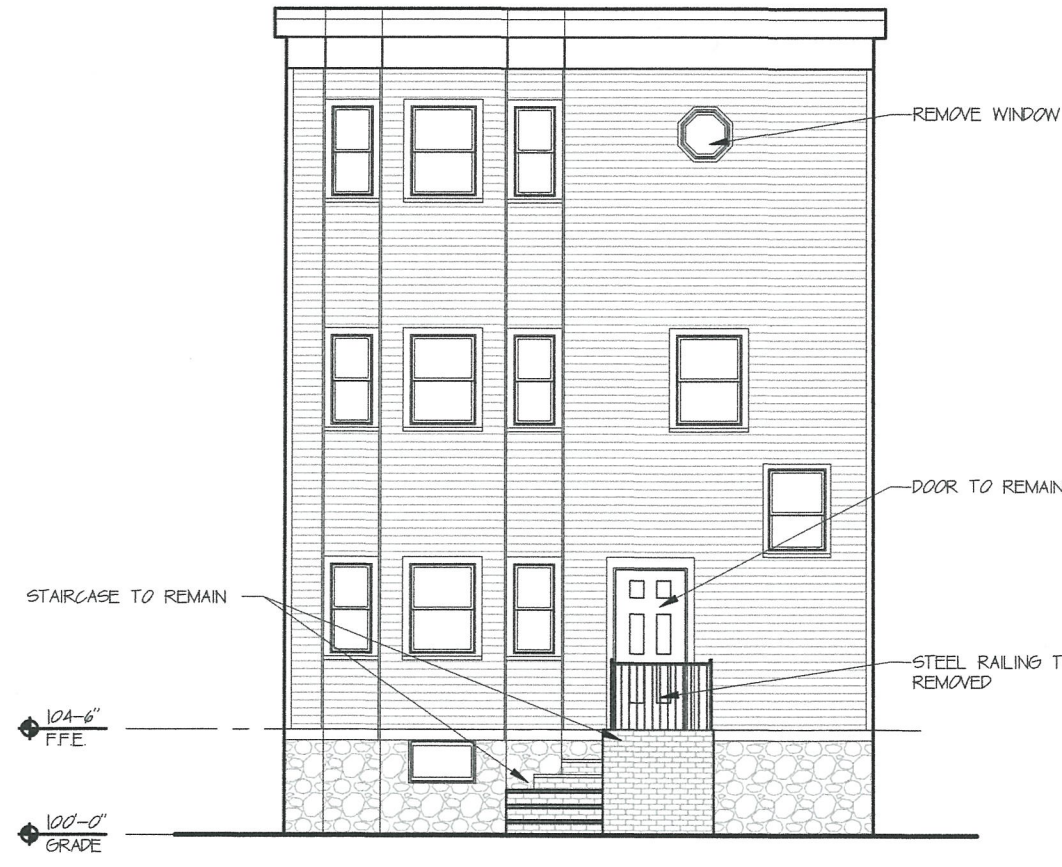

10 FRONT ELEVATION  
 0 8'-0" SCALE: 1/8" = 1'-0"

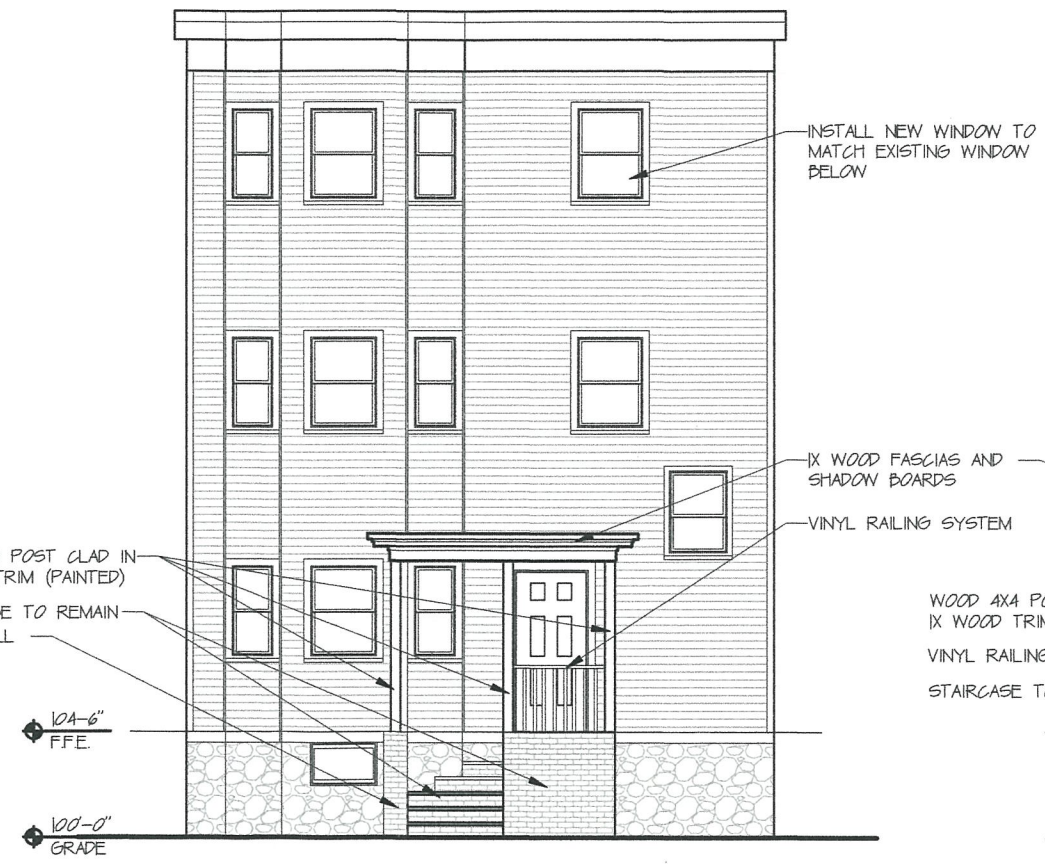


10 PROPOSED FRONT ELEVATION  
 0 8'-0" SCALE: 1/8" = 1'-0"

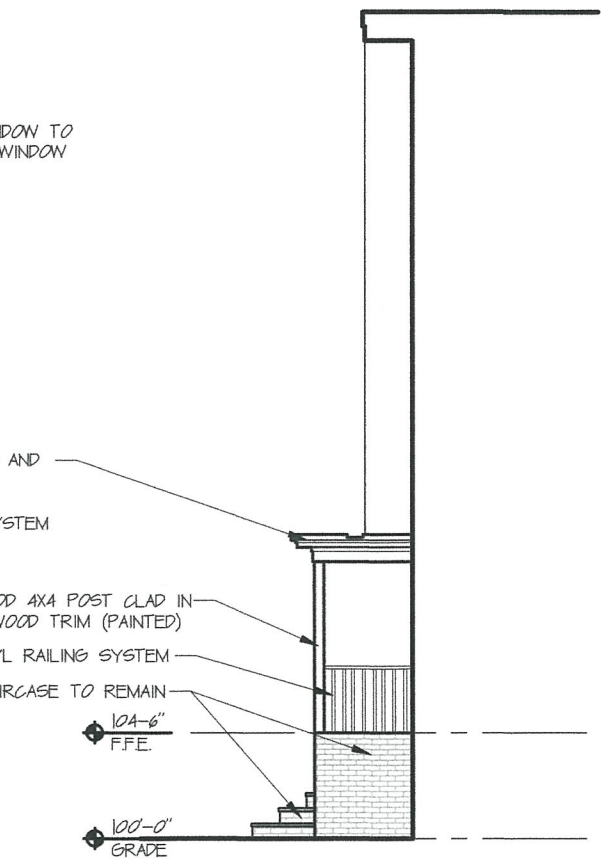

10 PROPOSED SIDE ELEVATION  
 0 8'-0" SCALE: 1/8" = 1'-0"

**Bild Architecture**  
 PO Box 8235  
 Portland, ME 04104  
 207.408.0168  
 evan@bildarchitecture.com

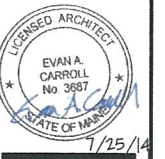

PROJECT NO.  
**14021**  
 PROJECT NAME  
**42 VESPER STREET**

RE-ISSUED

DRAWN BY  
**JHW**  
 SHEET TITLE  
**ELEVATIONS**

ISSUE DATE  
**7/25/14**  
 SHEET SCALE  
 1/8" = 1'-0"

**A**  
**2.1**