




IF THIS SHEET IS NOT 24 X 36 IT IS A REDUCED SCALE PRINT - SCALE ACCORDINGLY

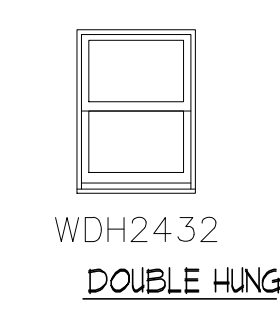

NOTE: ALL WINDOWS WILL BE REPLACED WITH MATCHING SIZED WINDOWS UNLESS OTHERWISE NOTED

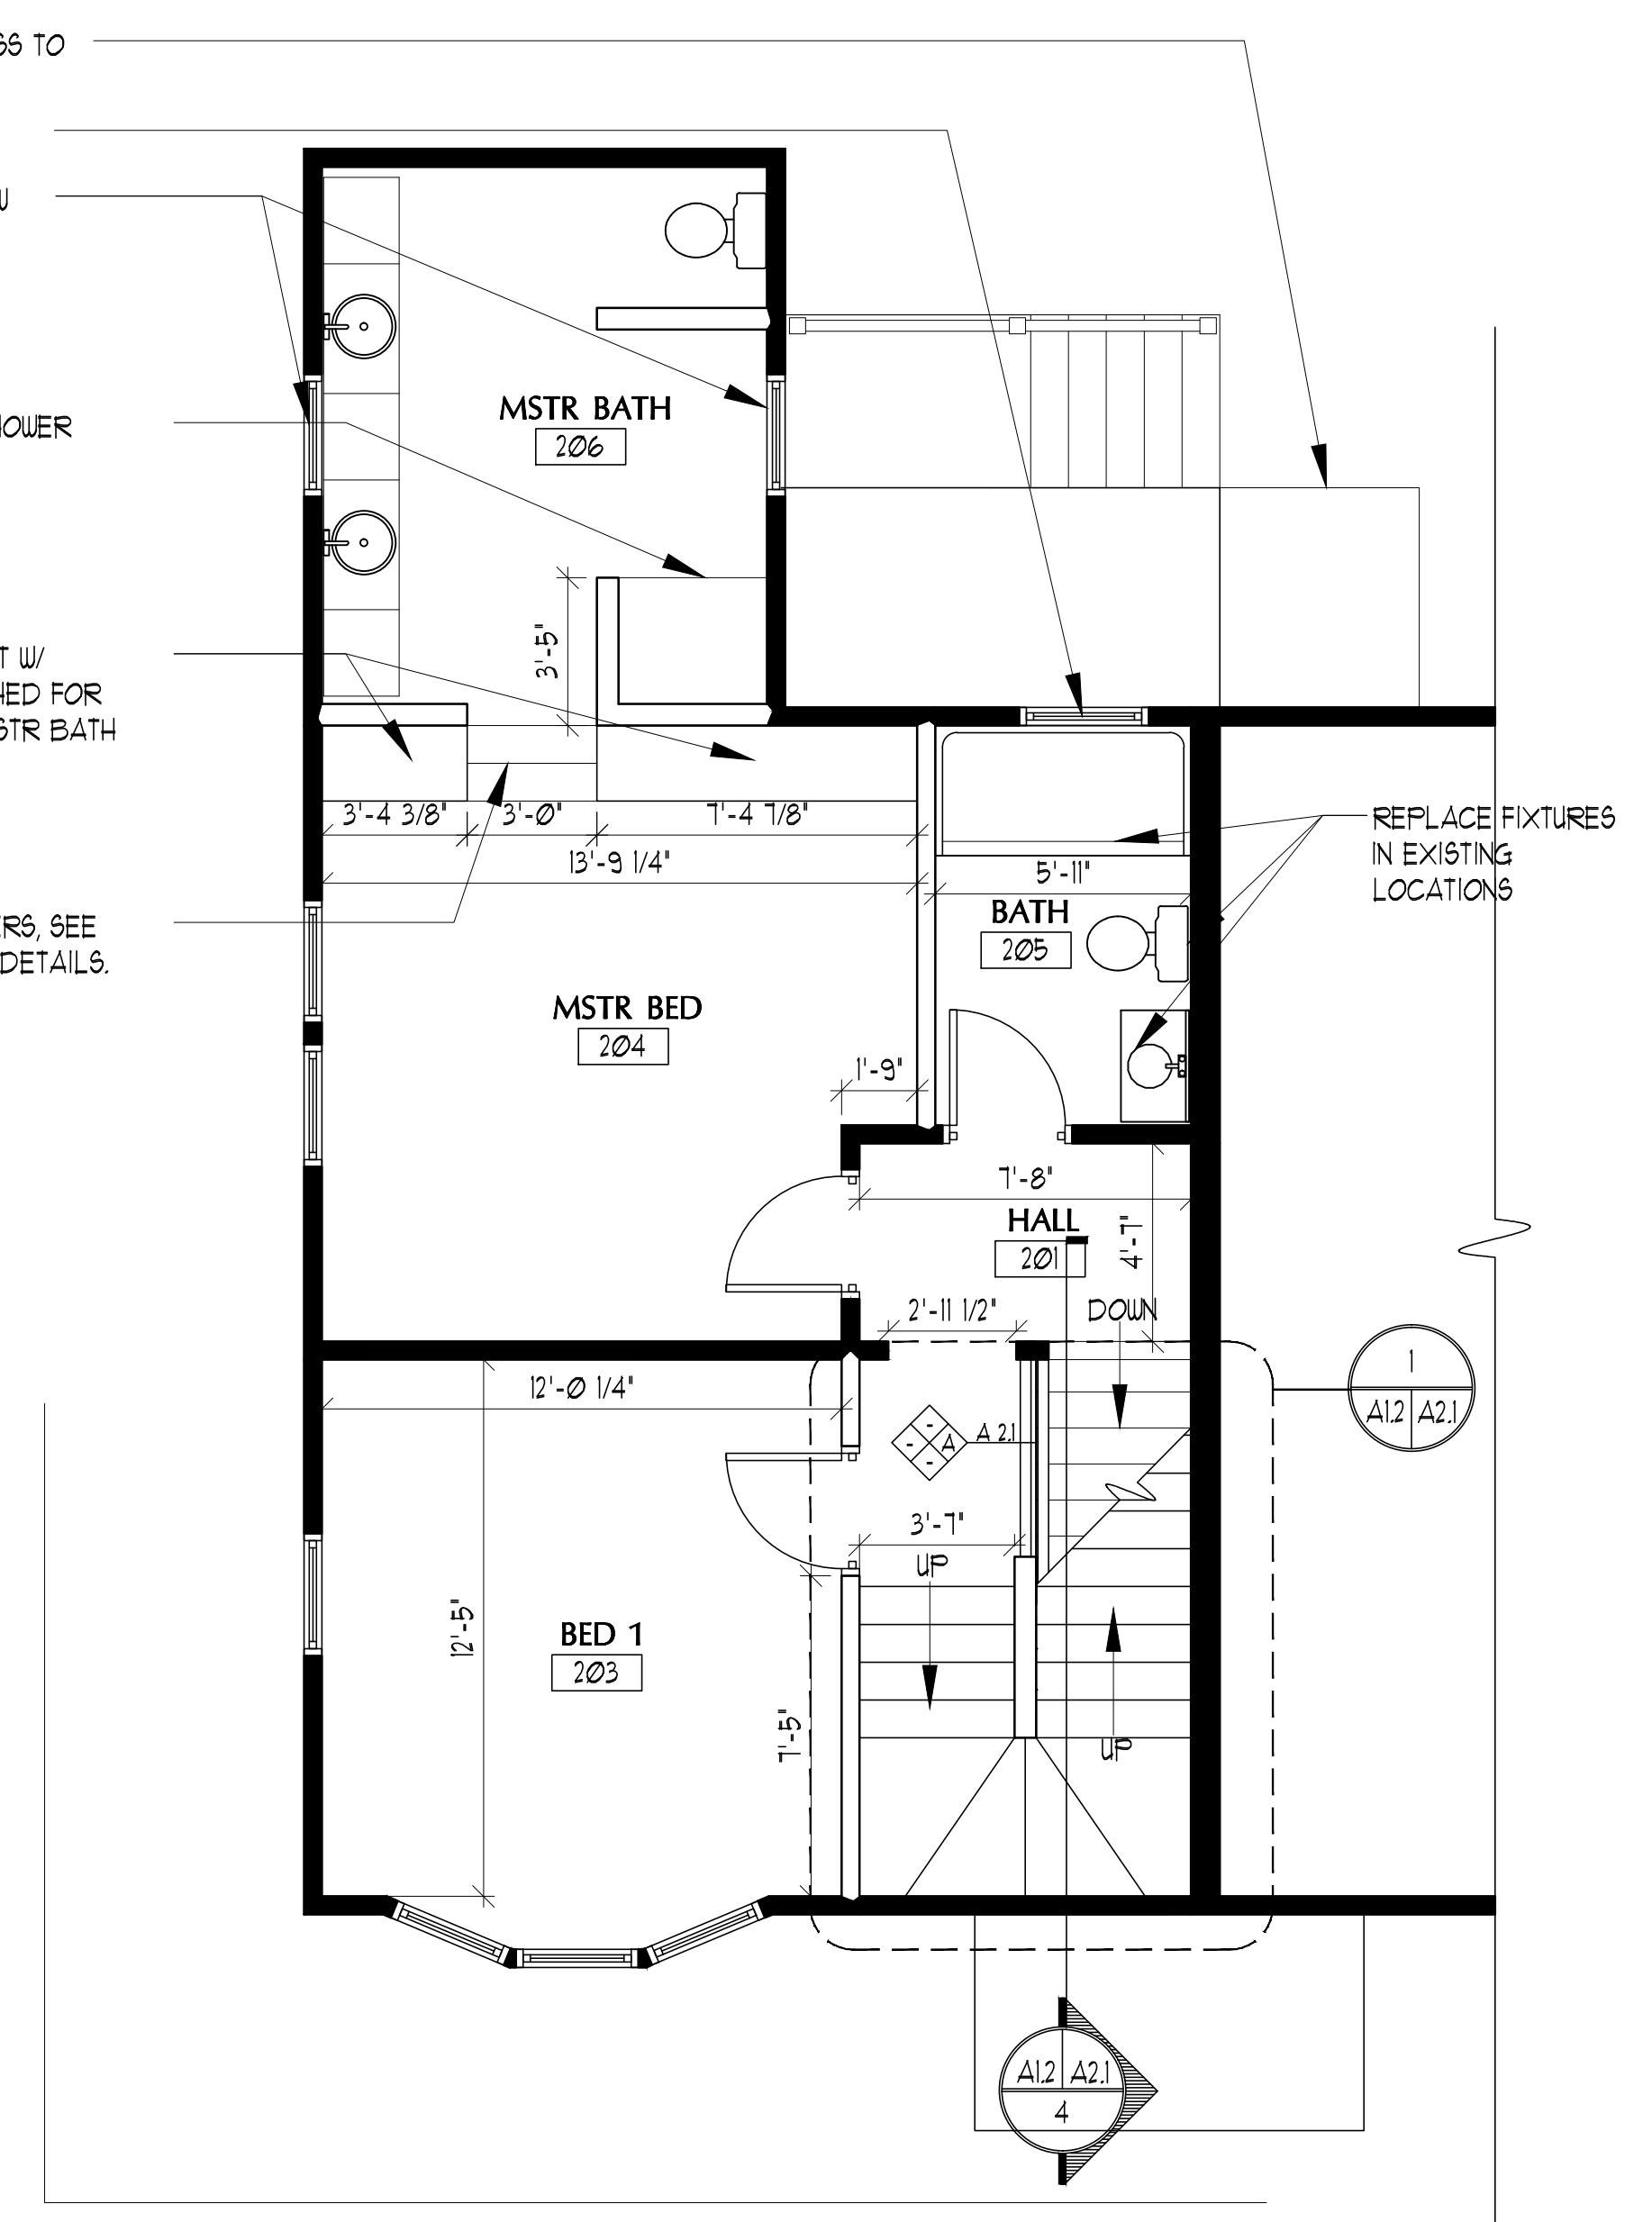

2 2ND FLOOR PLAN
SCALE: 1/4" = 1'-0"

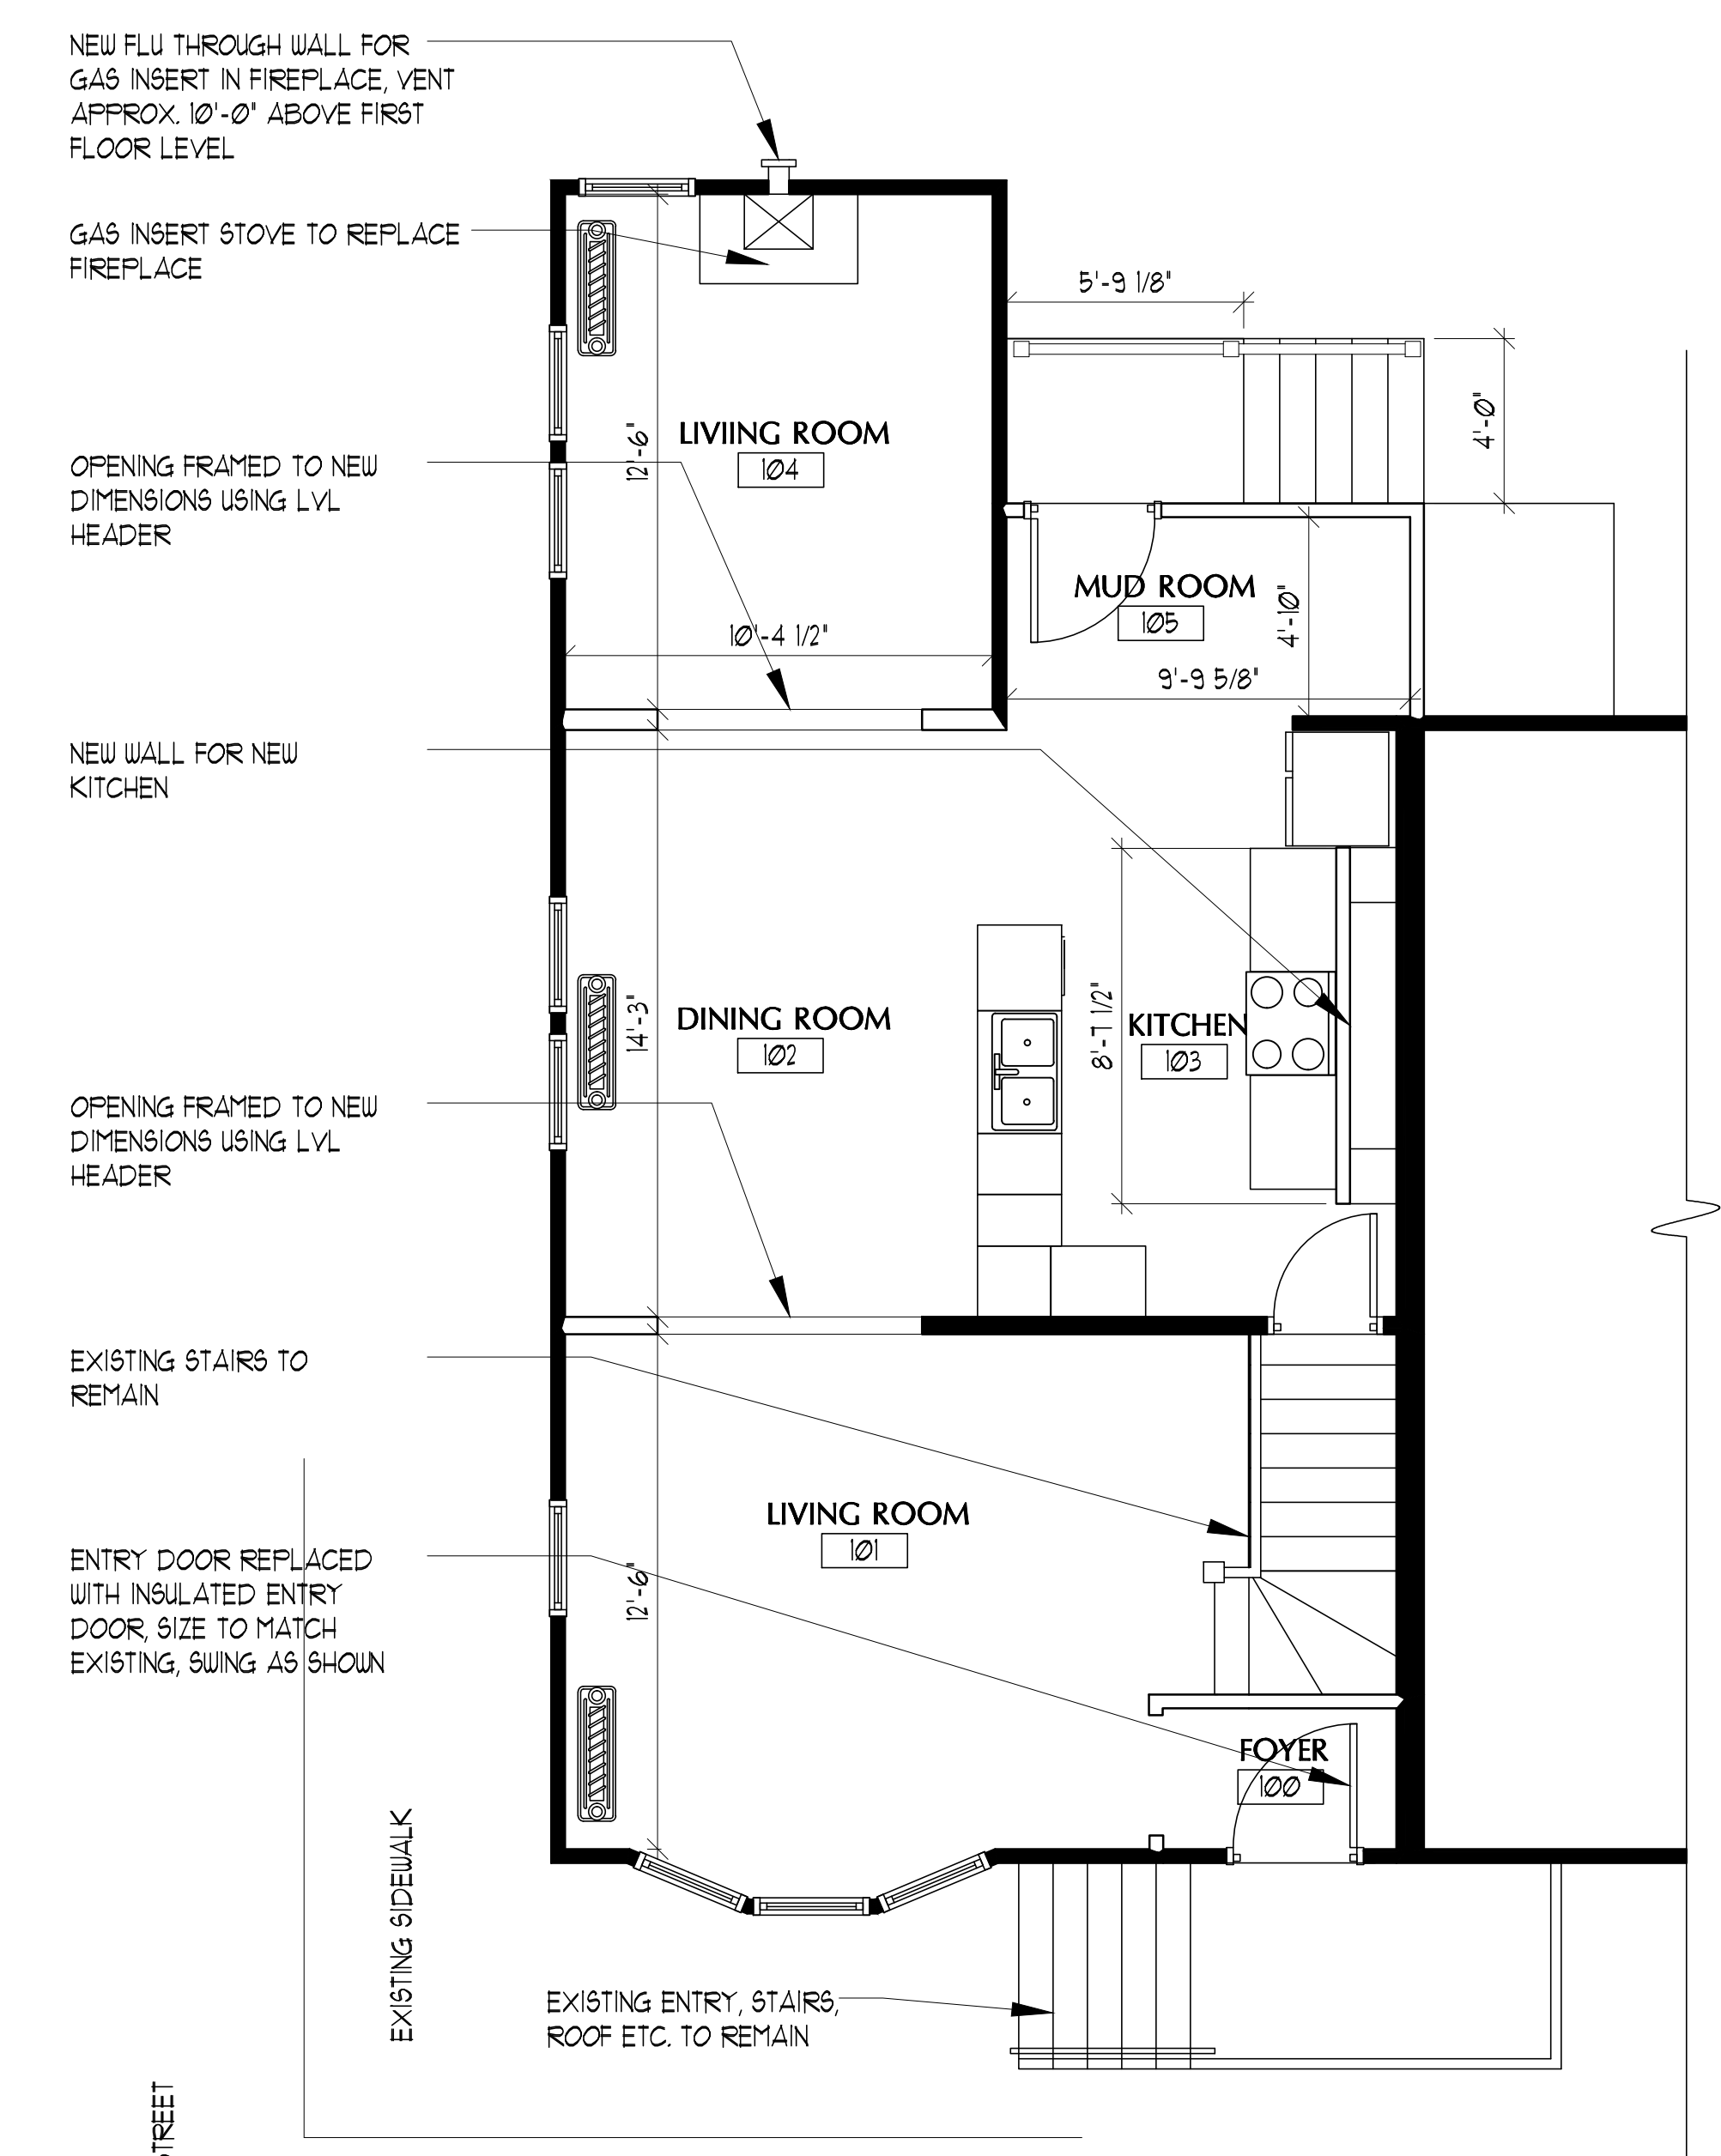

1 1ST FLOOR PLAN
SCALE: 1/4" = 1'-0"

#	DATE	DESCRIPTION
REVISIONS		

Date Issued	03.09.13
Project Number	13202
Drawing Scale	AS NOTED
SHEET NAME	

PROPOSED FLOOR PLANS

Drawn By	KJS
Checked By	JCC

A1.2