



- NOTES:
1. MAINTAIN ENTRANCE IN A CONDITION THAT WILL PREVENT TRACKING OF SEDIMENT ONTO PUBLIC RIGHT OF WAY. IF WASHING IS REQUIRED PREVENT SEDIMENT FROM ENTERING WATERWAYS, DITCHES OR STORM DRAINS.
 2. REMOVE STABILIZED CONSTRUCTION ENTRANCE TO FINISH ROAD CONSTRUCTION & PAVEMENT.

STABILIZED CONSTRUCTION ENTRANCE

NOT TO SCALE

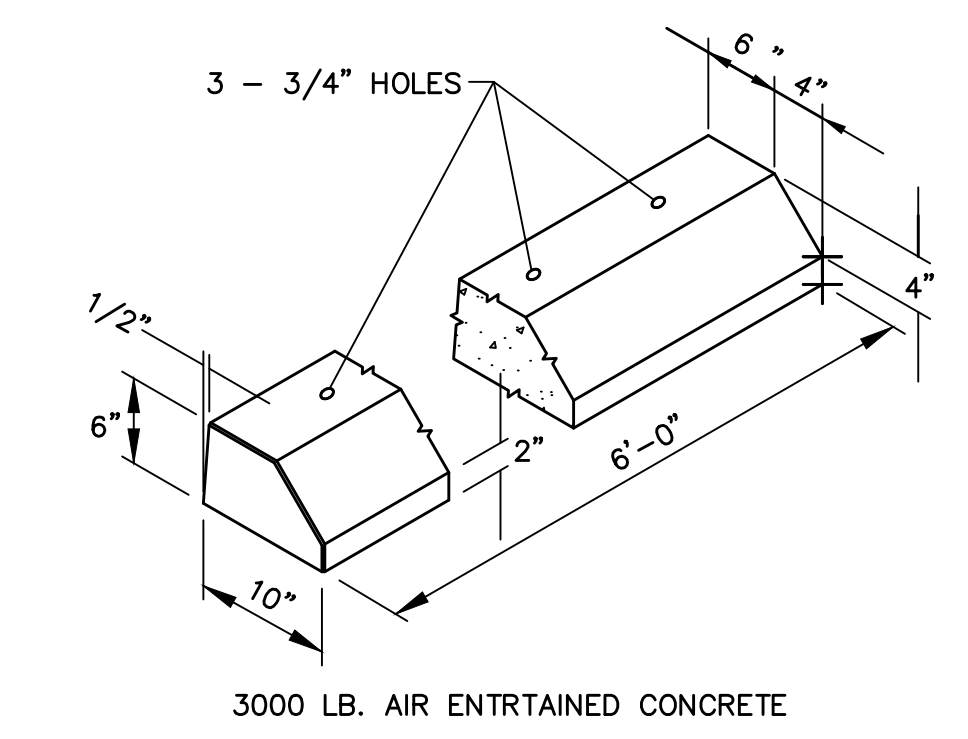


PRECAST CONC. WHEELSTOP
NOT TO SCALE

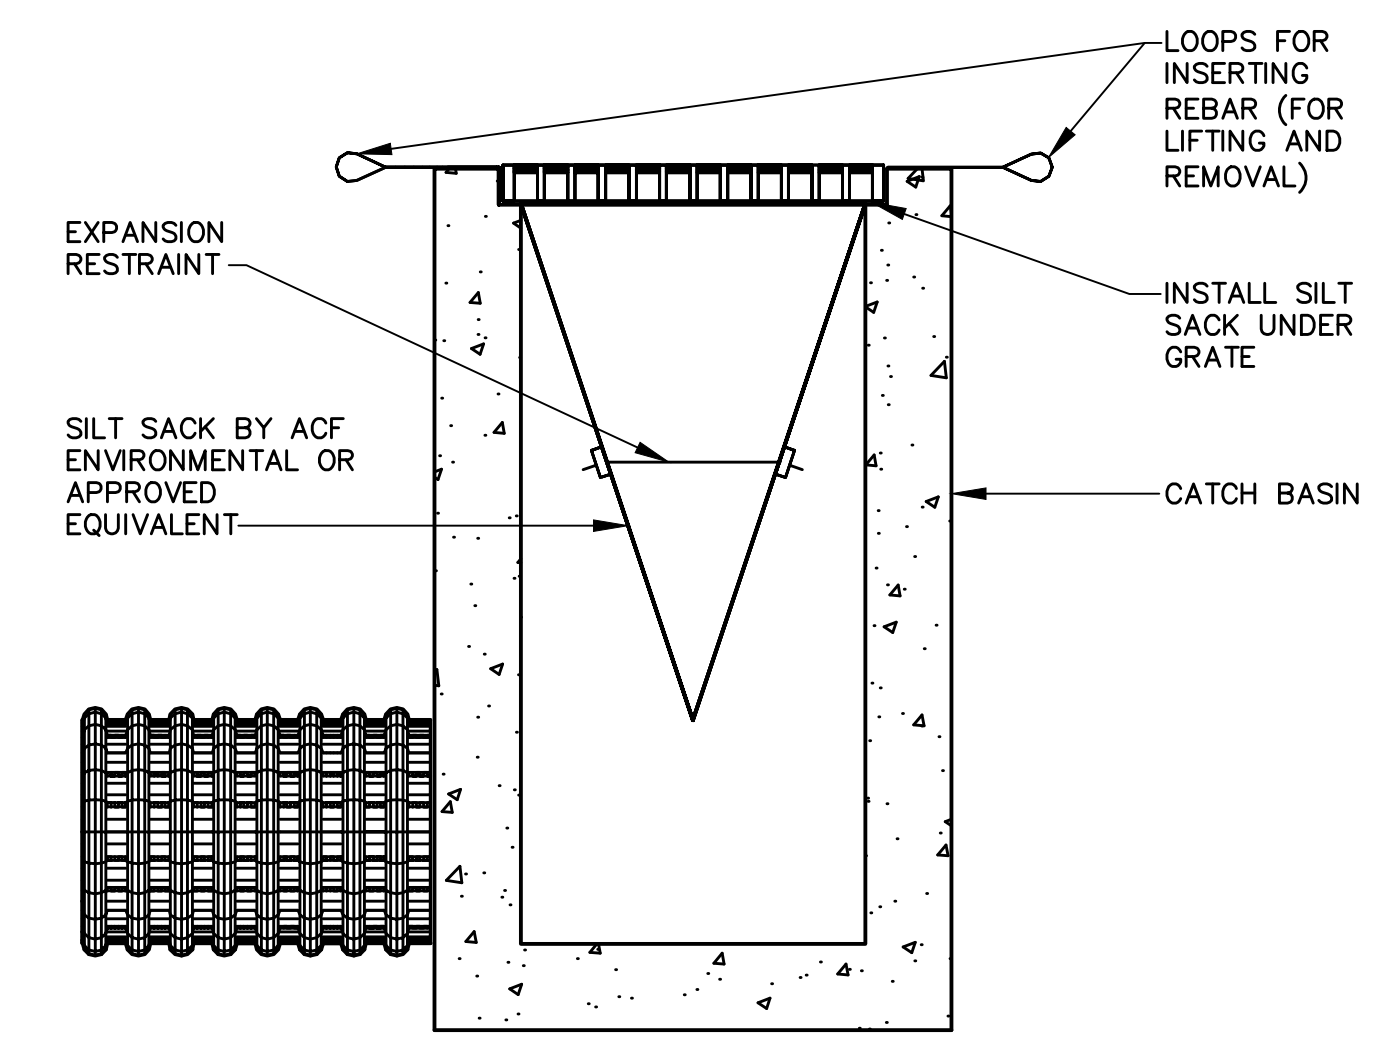


- NOTES:
1. INSTALL SILTSACK PER MANUFACTURER'S RECOMMENDATIONS.
 2. SILTSACKS SHALL BE CHECKED FOR SEDIMENT LEVEL AND OVERALL CONDITION IMMEDIATELY AFTER EVERY RAIN EVENT AND AT LEAST EVERY DAY DURING PROLONGED RAINFALL.
 3. SEDIMENT SHALL BE REMOVED WHEN THE SEDIMENT HAS ACCUMULATED TO 1/2 THE DESIGN DEPTH OF THE SILTSACK. REMOVED SEDIMENT SHALL BE DEPOSITED IN A SUITABLE AREA AND IN SUCH A MANNER THAT WILL NOT ERODE.
 4. SEDIMENT SHALL ONLY BE REMOVED BY REMOVING THE SILTSACKS FROM THE CATCH BASINS ACCORDING TO MANUFACTURER RECOMMENDATIONS.
 5. CARE SHALL BE TAKEN TO AVOID SPILLING SEDIMENT WHILE REMOVING THE SILTSACK.
 6. ANY DAMAGED SILTSACK SHALL BE REPLACED WITH A NEW SILTSACK.


INLET PROTECTION - SILT SACK
NOT TO SCALE

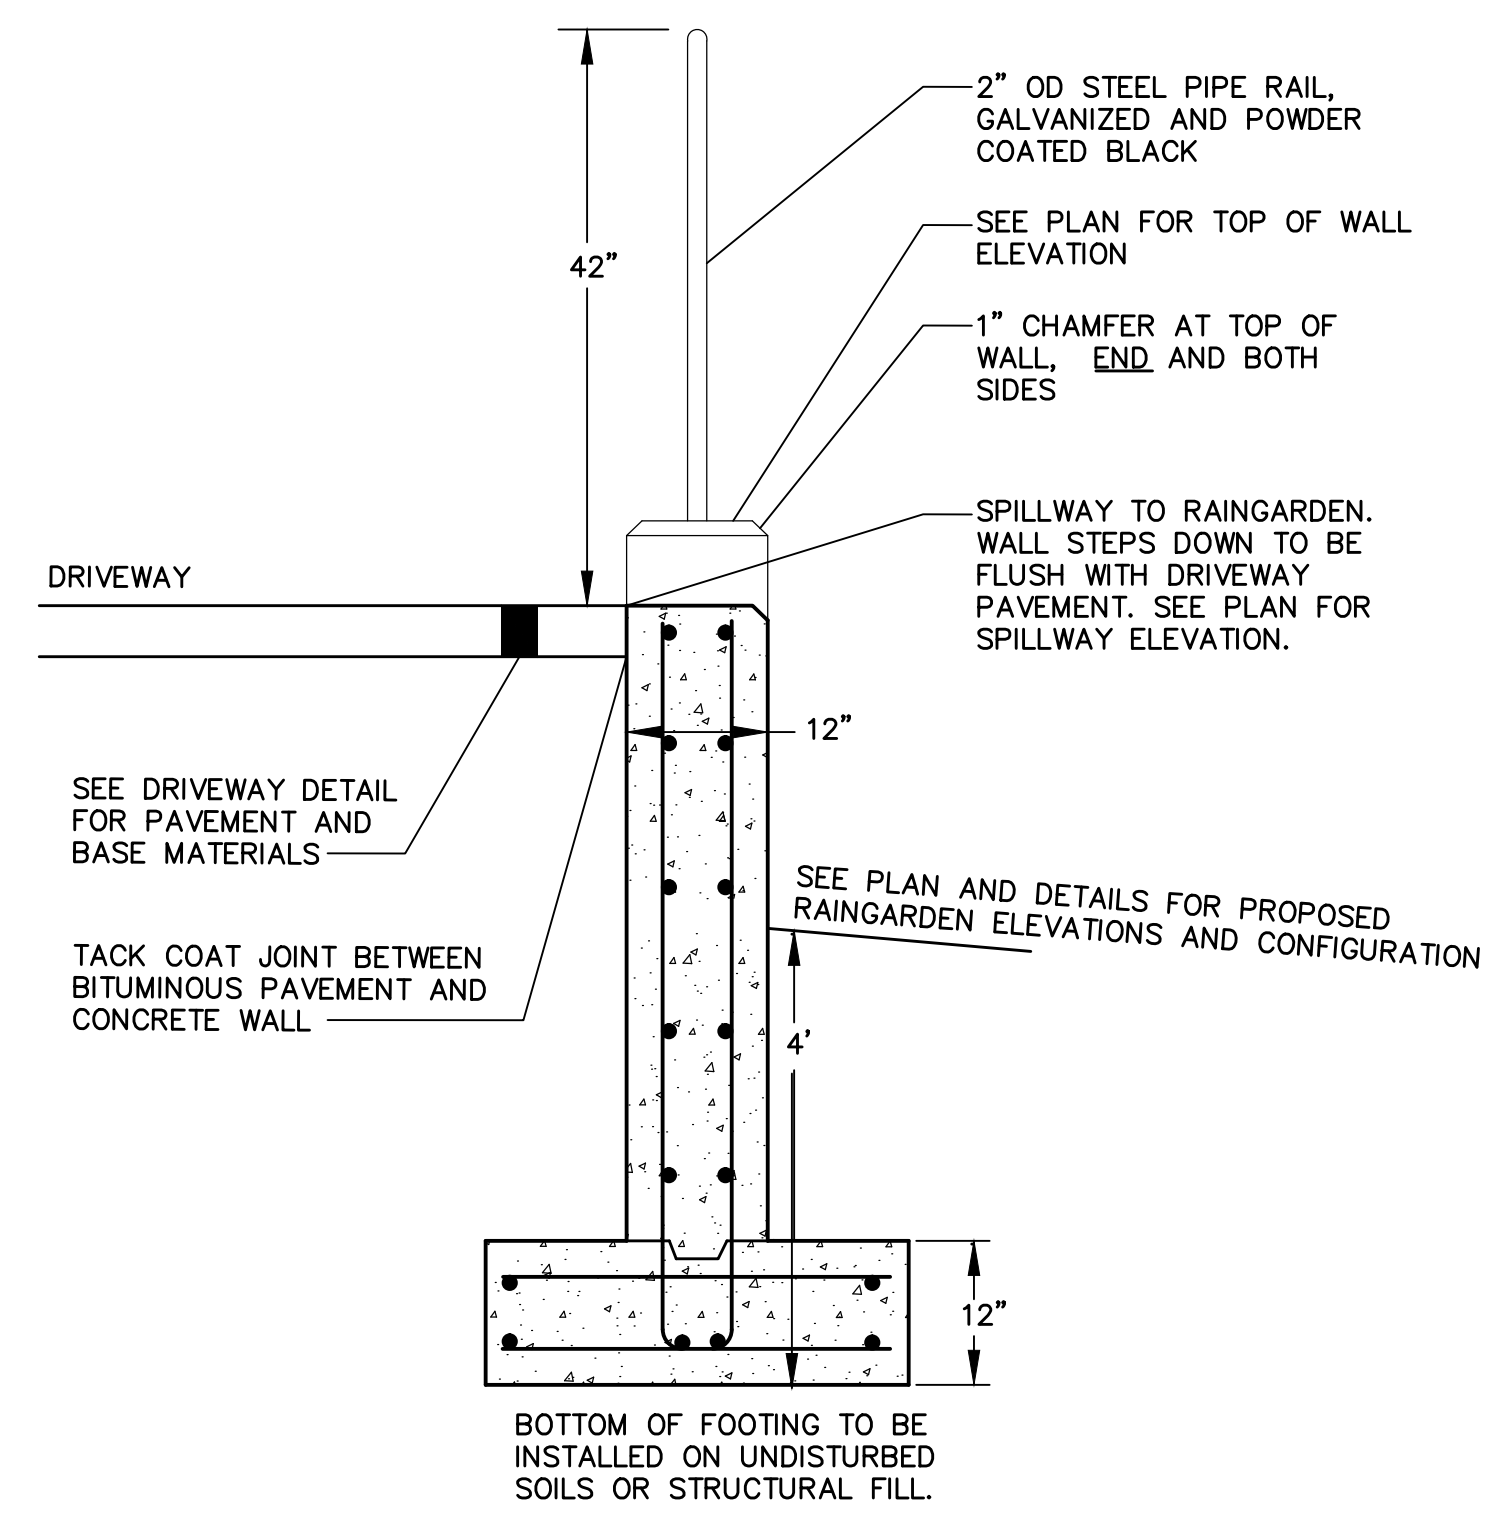

RETAINING WALL DETAIL AT SPILLWAY TO RAIN GARDEN
NOT TO SCALE

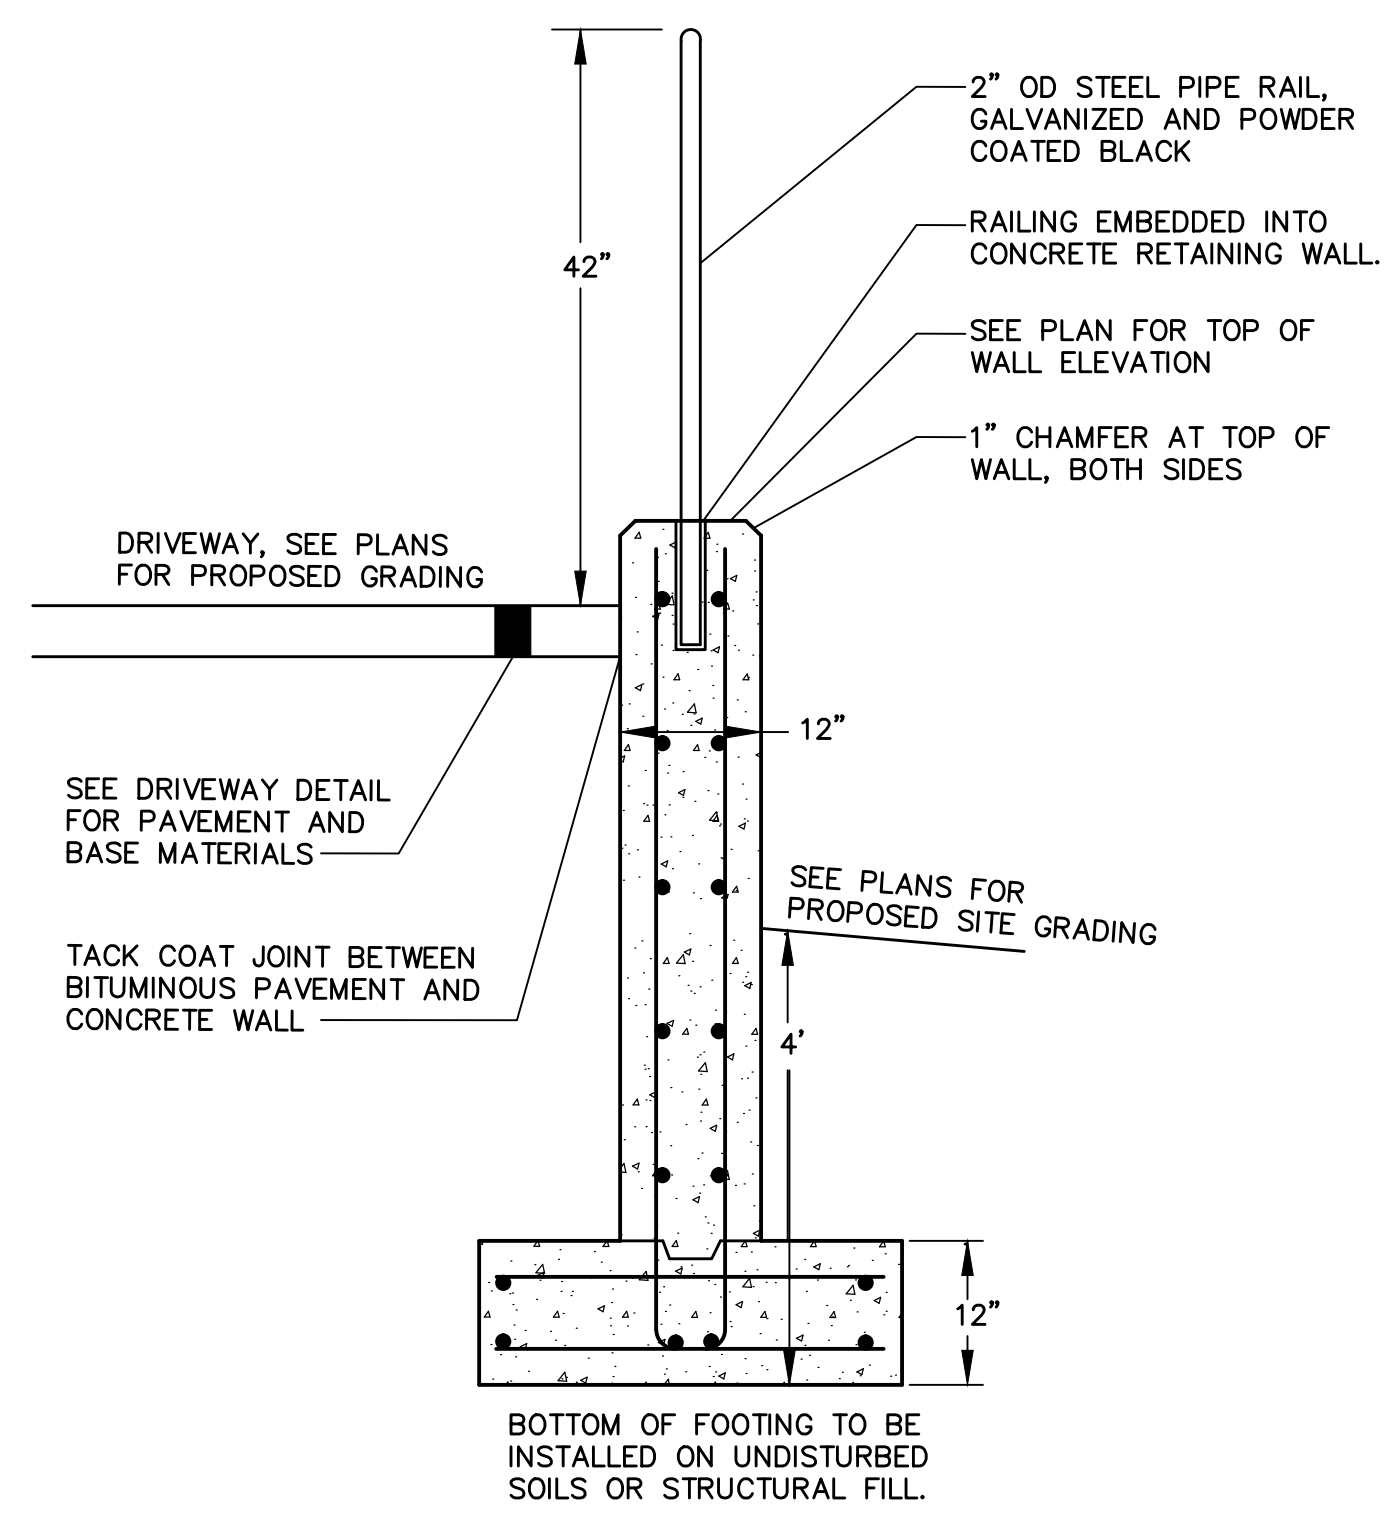

TYPICAL RETAINING WALL DETAIL
NOT TO SCALE

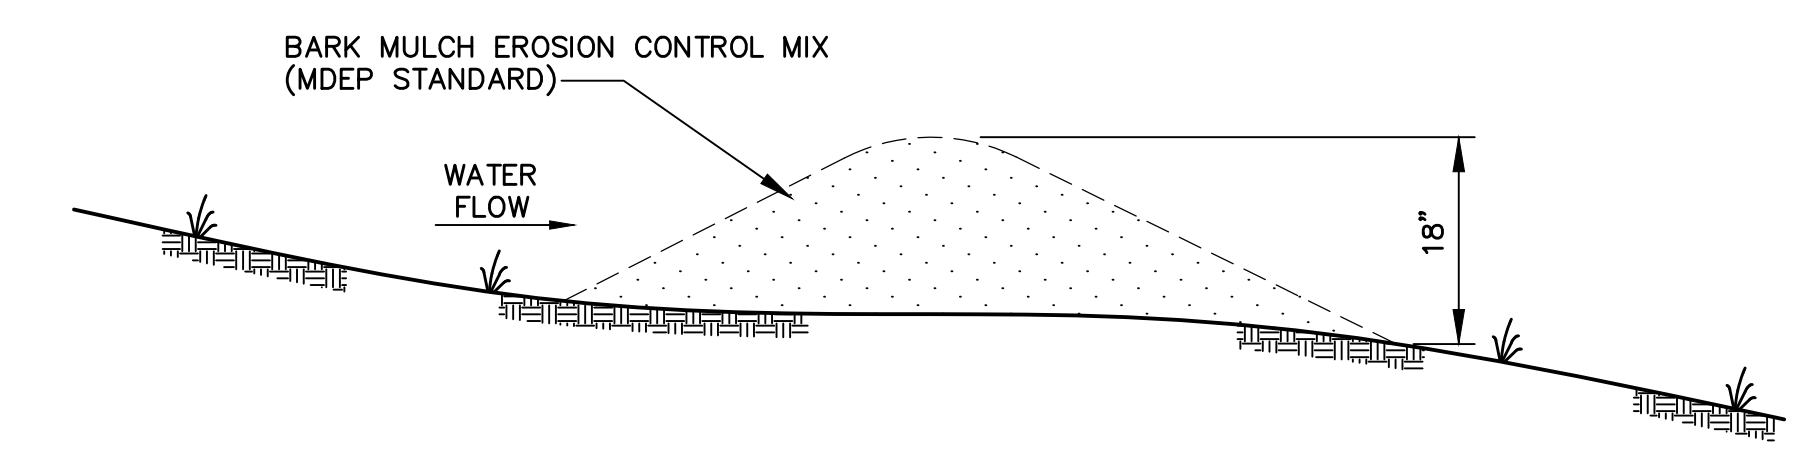

MULCH BERM DETAIL
NOT TO SCALE

Project
65 Munjoy Street
65 MUNJOY STREET
PORTLAND, MAINE

Owner / Developer:
Adams Apple, LLC
30 Danforth Street, Suite 213
Portland, Maine 04101
207-272-8550
Random Orbit, Inc.
30 Danforth Street, Suite 213
Portland, Maine 04101
207-712-0954

Consultants:
bild ARCHITECTURE
Architect
Bild Architecture
30 Danforth Street, Suite 213
Portland, Maine 04101
207-408-0168
RANSOM Consulting, Inc.
Civil Engineer
Ransom Consulting, Inc.
400 Commercial Street, Suite 404
Portland, Maine 04101
207-772-2891
pbla
peter burke landscape architecture
Landscape Architect
Peter Burke landscape Architecture
34 Brown Street
Westbrook, Maine 04092
207-632-7372
Surveyor
Owen Haskell, Inc.
390 Route One
Falmouth, Maine 04105
207-774-0424
Structural Engineer
SEI Shelley Engineering, Inc.
Structural Consultants
P.O. Box 1830
Gray, Maine 04039
Phone (207) 657-8031
www.ShelleyEngineering.com
Geotechnical Engineer
410 LEBRON ST. - SUITE 601 173 PLEASANT STREET
LEWISTON, ME 04240 ROCKLAND, ME 04841
Tel: (207) 936-3330 Tel: (207) 938-1161
SUMMIT
GEOENGINEERING SERVICES
www.summitgeoeng.com
Construction Manager
Wright-Ryan Construction
10 Danforth Street
Portland, Maine 04101
207-773-3825
WR
Wright-Ryan

CIVIL DETAILS

C	CITY COMMENT RESPONSE	1/27/16
B	SITE PLAN PERMITTING	12/11/15
A	PRE-APPLICATION MEETING	11/18/15
No.	Revision/Issue	Date
Design by:	JIM	Checked by: SJB
Drawn by:	JIM	Approved by: SJB
Project:	141.06157	
Sheet No:	C4	

STATE OF MAINE
John Mahoney #12340
LICENSED PROFESSIONAL ENGINEER