



Consultants:

PERMIT SET

**40 O'Brien St
CONDOS**

40 O'Brien Street
Portland, Maine


#	DATE	DESCRIPTION

Date Issued	OCTOBER 26, 2011
Project Number	15030
Drawing Scale	AS NOTED

FLOOR PLANS

Drawn By
JAP, TS
Checked By
ACH


A13

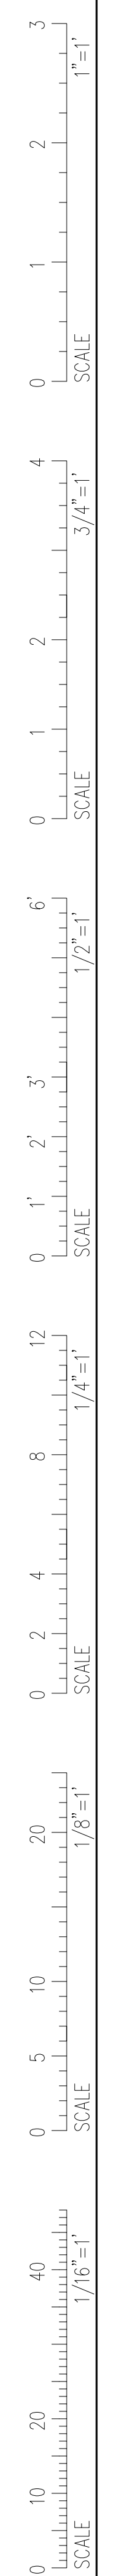


DOOR SCHEDULE							
NUM	DESCRIPTION	SIZE	DOOR			FRAME	
			MAT	TYPE	RATING	MAT	NOTES
002A	EXTERIOR TO LOBBY	3'-0" X 8'-0"	ALUM	1	-	ALUM	A
002B	GARAGE TO LOBBY	3'-0" X 7'-0"	MTL	3	90 MIN	MTL	A
003A	LOBBY TO STORAGE	3'-0" X 7'-0"	MTL	3	90 MIN	MTL	A
004A	UNIT 1 MECH TO GARAGE	3'-0" X 7'-0"	MTL	2	90 MIN	MTL	
005A	UNIT 2 MECH TO GARAGE	3'-0" X 7'-0"	MTL	2	90 MIN	MTL	
101A	STAIR TO UNIT 1	3'-0" X 7'-0"	MTL	2	90 MIN	MTL	A
101B	STAIR TO UNIT 2	3'-0" X 7'-0"	MTL	2	90 MIN	MTL	A
102A	HALL TO CLOSET	4'-0" X 7'-0"	WD	4	-	-	-
107A	HALL TO BATH	3'-0" X 7'-0"	WD	2	-	-	-
108A	HALL TO PANTRY	3'-0" X 7'-0"	WD	2	-	-	-
109A	KITCHEN TO BALCONY	6'-0" X 8'-0"	ALUM	1	-	-	-
110A	HALL TO CLOSET	4'-0" X 7'-0"	WD	4	-	-	-
115A	HALL TO BATH	3'-0" X 7'-0"	WD	2	-	-	-
116A	HALL TO PANTRY	3'-0" X 7'-0"	WD	2	-	-	-
117A	KITCHEN TO BALCONY	6'-0" X 8'-0"	ALUM	1	-	-	-
202A	HALL TO BEDROOM	3'-0" X 7'-0"	WD	2	-	-	-
203A	BEDROOM TO CLOSET	4'-0" X 7'-0"	WD	2	-	-	-
205A	HALL TO LAUNDRY	4'-0" X 7'-0"	WD	4	-	-	-
206A	HALL TO BATHROOM	3'-0" X 7'-0"	WD	2	-	-	-
207A	HALL TO MAST. BR	3'-0" X 7'-0"	WD	2	-	-	-

DOOR SCHEDULE							
NUM	DESCRIPTION	SIZE	DOOR			FRAME	
			MAT	TYPE	RATING	MAT	NOTES
208A	MAST. BR TO BATH	3'-0" X 7'-0"	WD	2	-	-	-
209A	MAST. BR TO CLOSET	3'-0" X 7'-0"	WD	2	-	-	-
210A	MAST. BR TO BALCONY	6'-0" X 8'-0"	ALUM	1	-	-	-
212A	HALL TO BEDROOM	3'-0" X 7'-0"	WD	2	-	-	-
213A	BEDROOM TO CLOSET	4'-0" X 7'-0"	WD	4	-	-	-
215A	HALL TO LAUNDRY	4'-0" X 7'-0"	WD	4	-	-	-
216A	HALL TO BATH	3'-0" X 7'-0"	WD	2	-	-	-
217A	HALL TO MAST. BR	3'-0" X 7'-0"	WD	2	-	-	-
218A	MAST. BR TO BATH	3'-0" X 7'-0"	WD	2	-	-	-
219A	MAST. BR TO CLOSET	3'-0" X 7'-0"	WD	2	-	-	-
220A	MAST. BR TO BALCONY	6'-0" X 8'-0"	ALUM	1	-	-	-
302A	UNIT 1 BONUS ROOM TO BALCONY	6'-0" X 8'-0"	ALUM	1	-	-	-
305A	UNIT 2 BONUS ROOM TO BALCONY	6'-0" X 8'-0"	ALUM	1	-	-	-

DOOR NOTES:
A. AUTOMATIC CLOSER

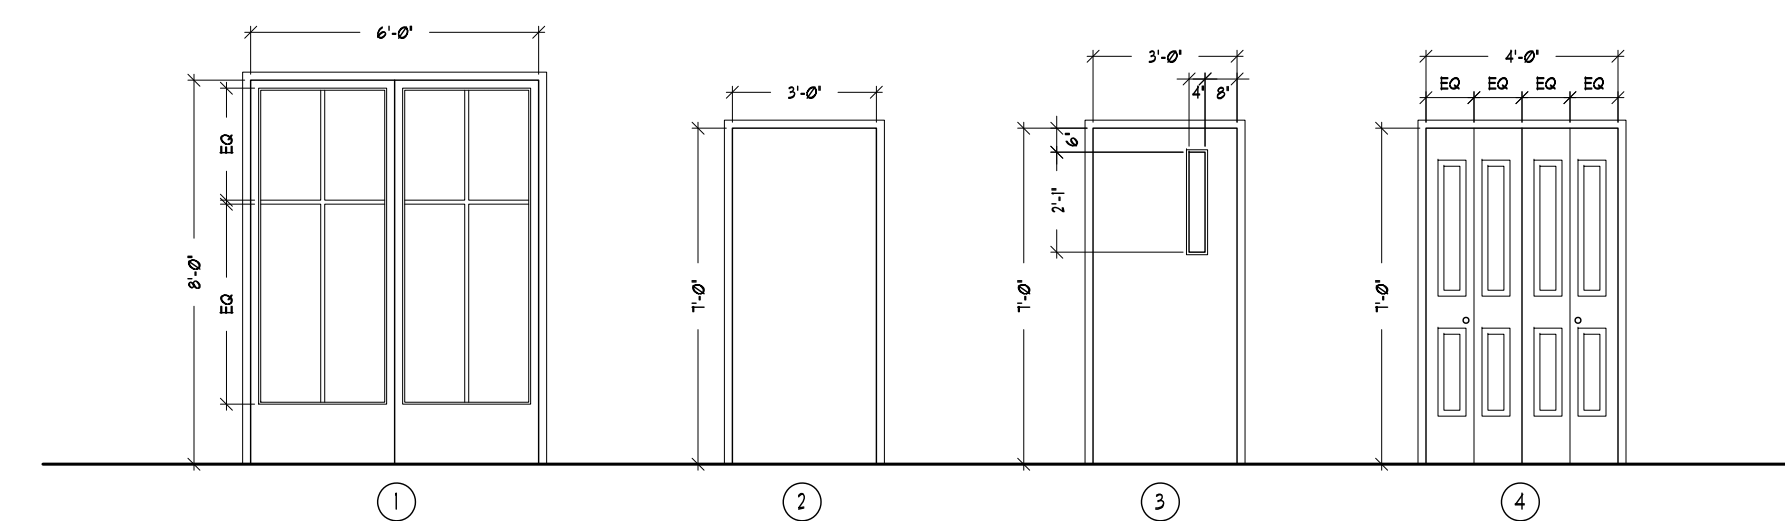

2 DOOR SCHEDULE
SCALE: 1/4" = 1'-0"

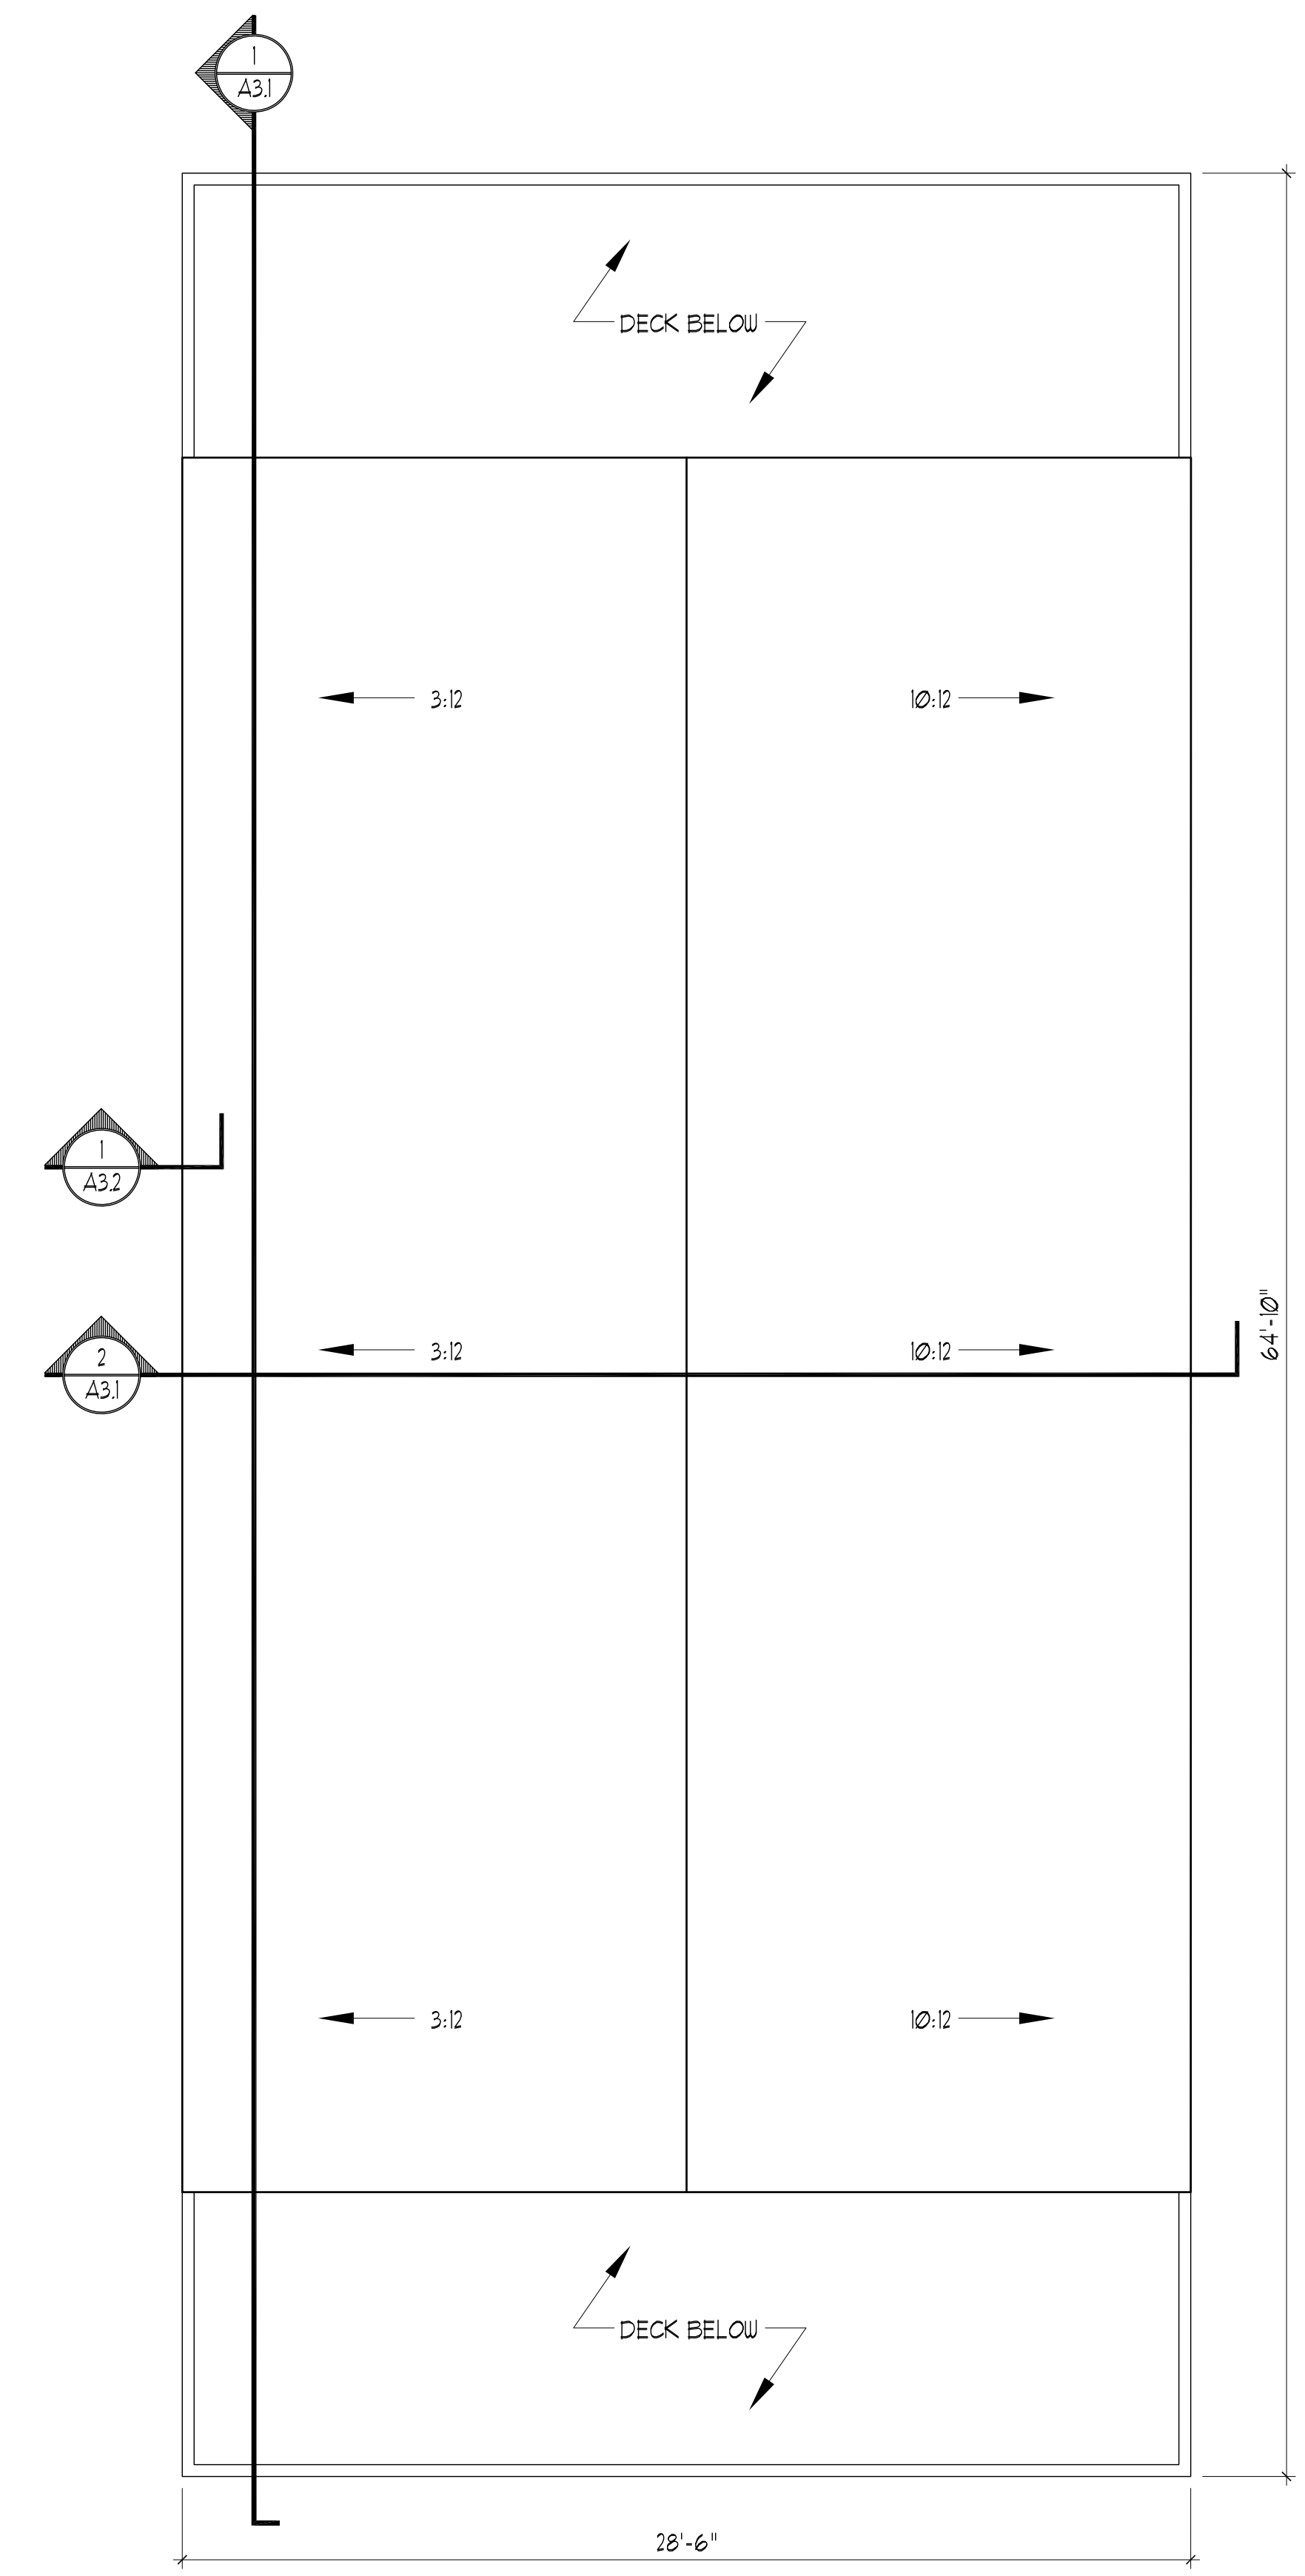

1 THIRD FLOOR PLAN
SCALE: 1/4" = 1'-0"