



Consultants:

PERMIT SET

40 O'Brien St CONDOS

40 O'Brien Street
Portland, Maine

#	DATE	DESCRIPTION
1	2-15-18	ZONING REVISIONS
2	3-15-18	CODE ENFORCEMENT
3	4-10-18	CITY PLANNING REV. CODE ENFORCEMENT

Date Issued: OCTOBER 26, 2017
Project Number: 15030
Drawing Scale: AS NOTED


FLOOR PLANS

Drawn By: JAP, TS
Checked By: ACH


A11

WINDOW SCHEDULE					
TYPE	SIZE: W x H	QUANTITY	OPERATION	SILL HEIGHT	DETAILS
A	3'-0" x 5'-0"	26	DBL HNG	3'-0" AFF.	A
B	6'-0" x 5'-0"	13	FIXED	3'-0" AFF.	
C	3'-0" x 3'-6"	3	FIXED	4'-6" AFF.	
D	6'-0" x 2'-0"	2	FIXED	6'-0" AFF.	
E	2'-0" x 5'-0"	2	DBL HNG	3'-0" AFF.	

WINDOW NOTE:
A. WINDOWS MUST MEET EGRESS REQUIREMENTS PER IBC 2009 SECTION 1029 - 5.1 SF NET CLEAR OPENING

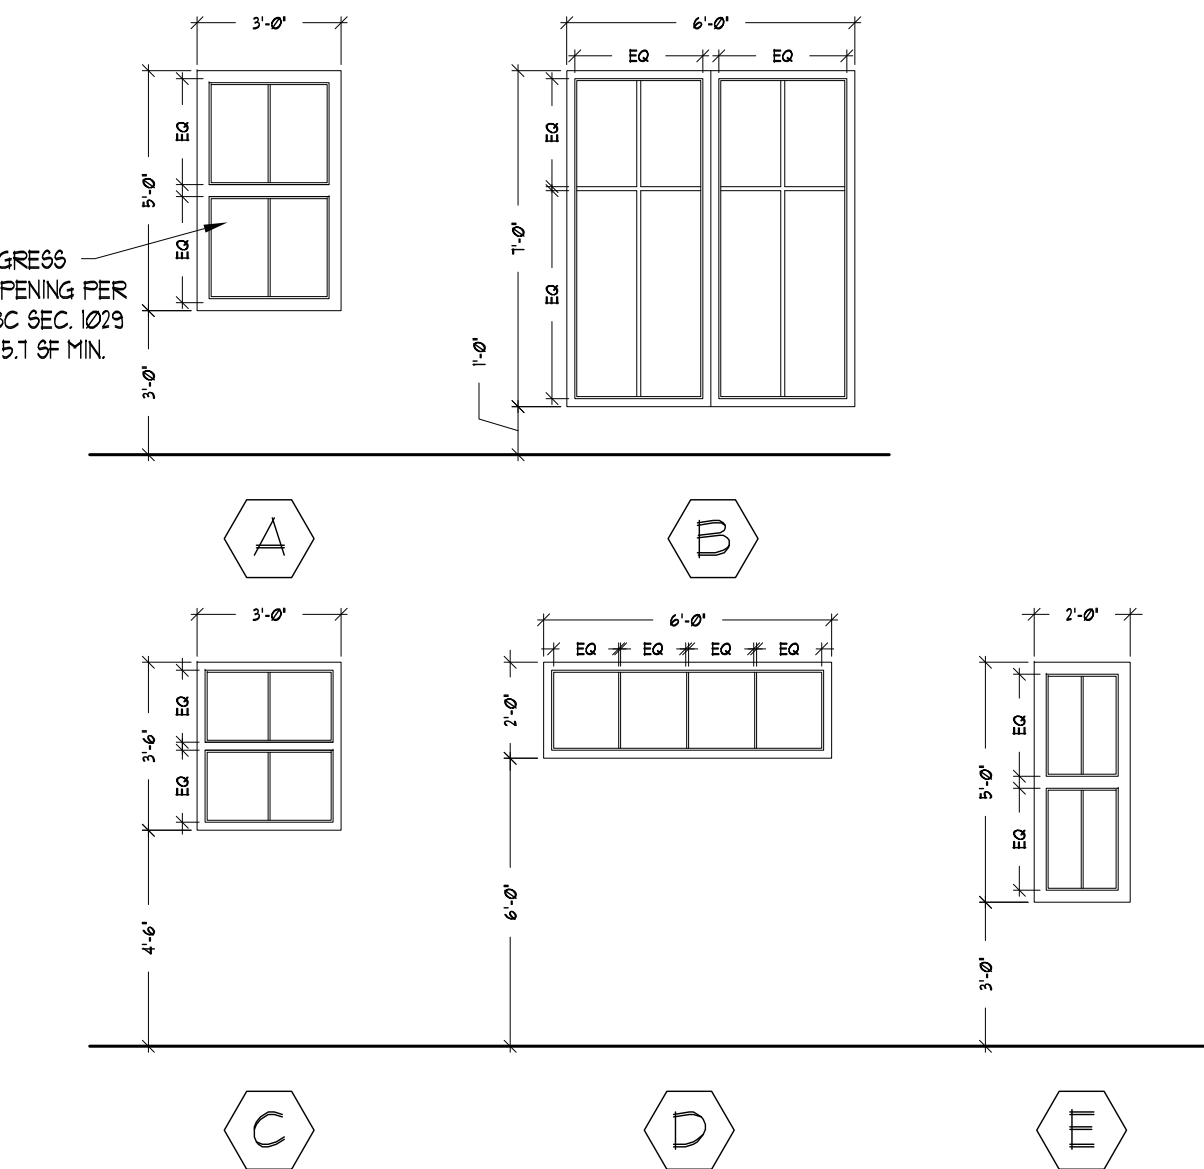


5 WINDOW SCHEDULE

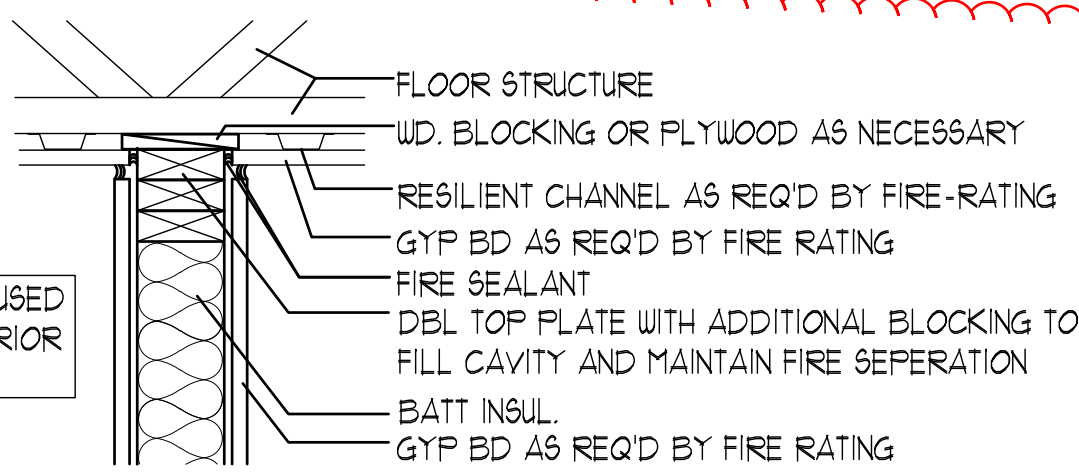


4 DETAIL


WALL TYPES

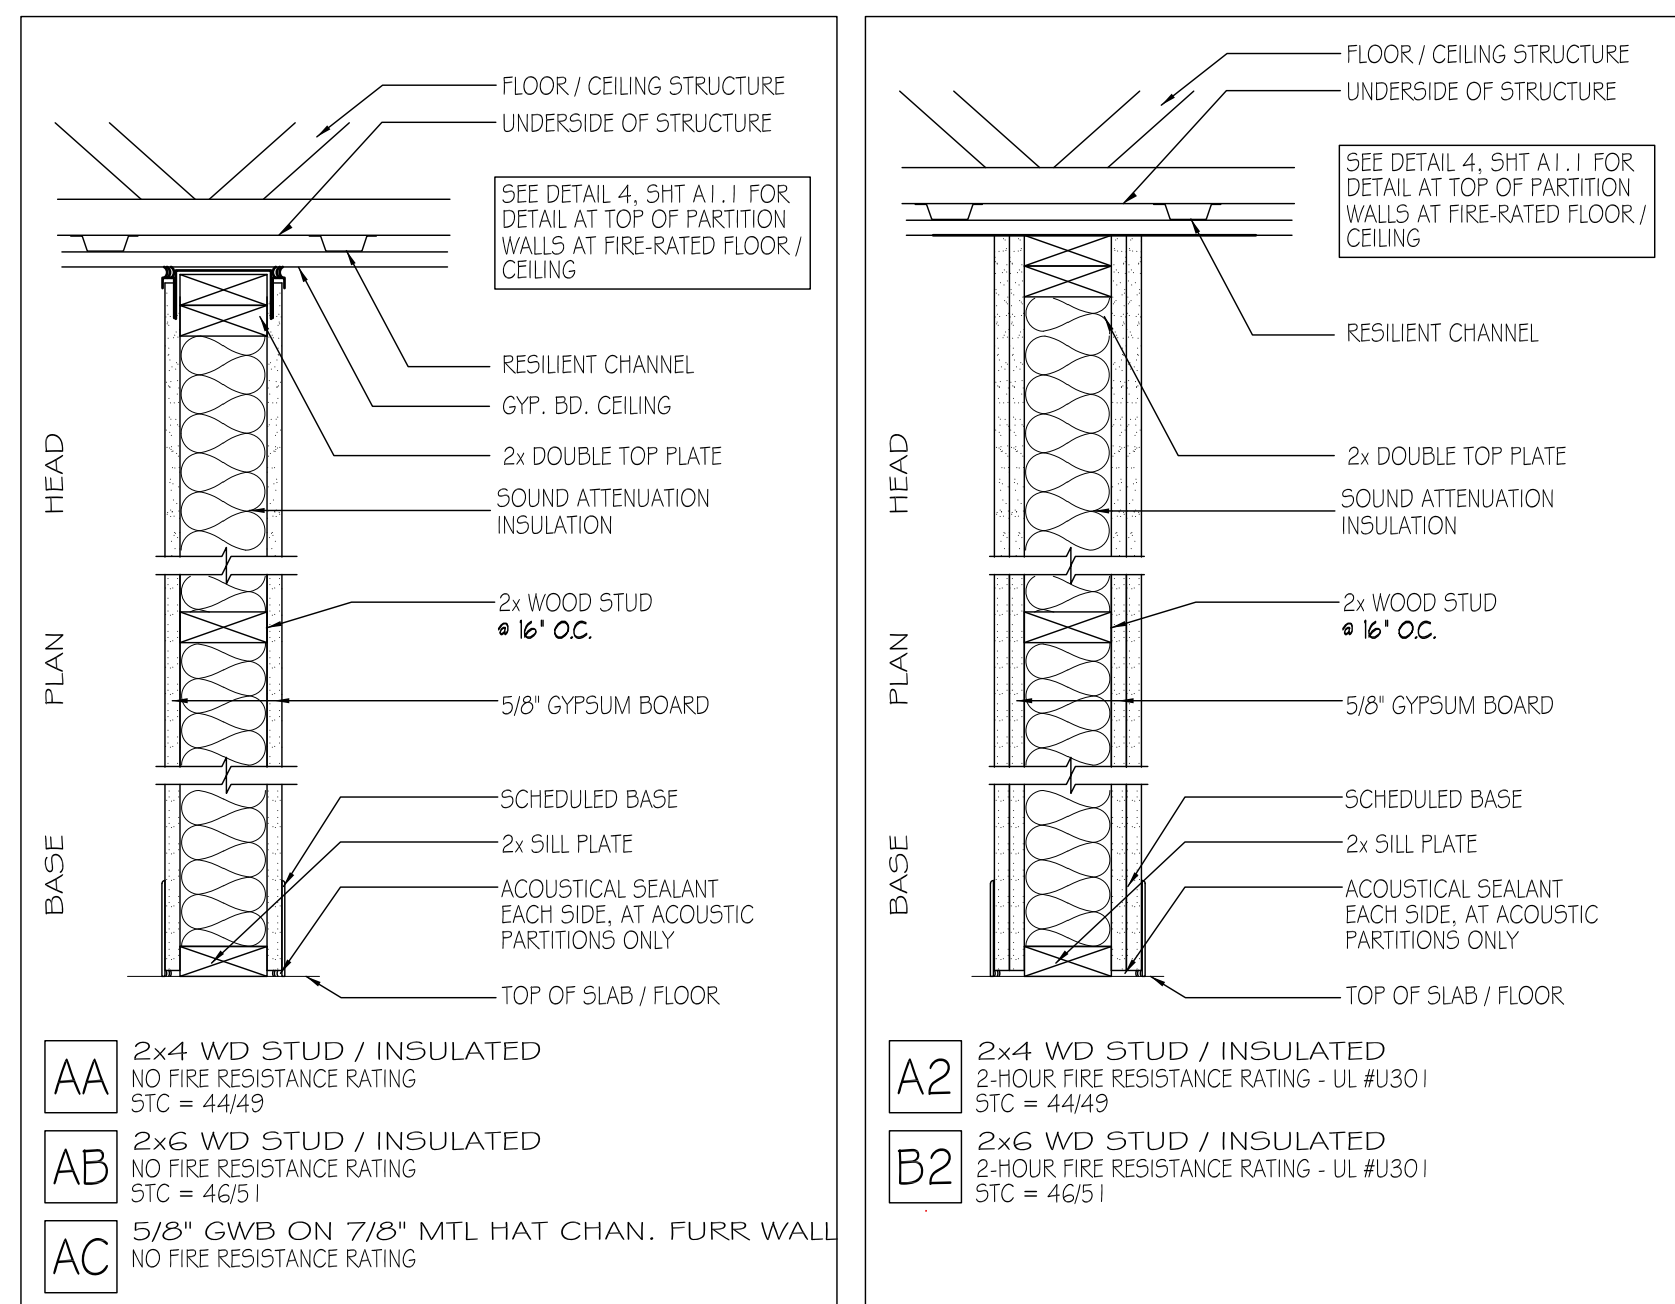

3 WALL TYPES

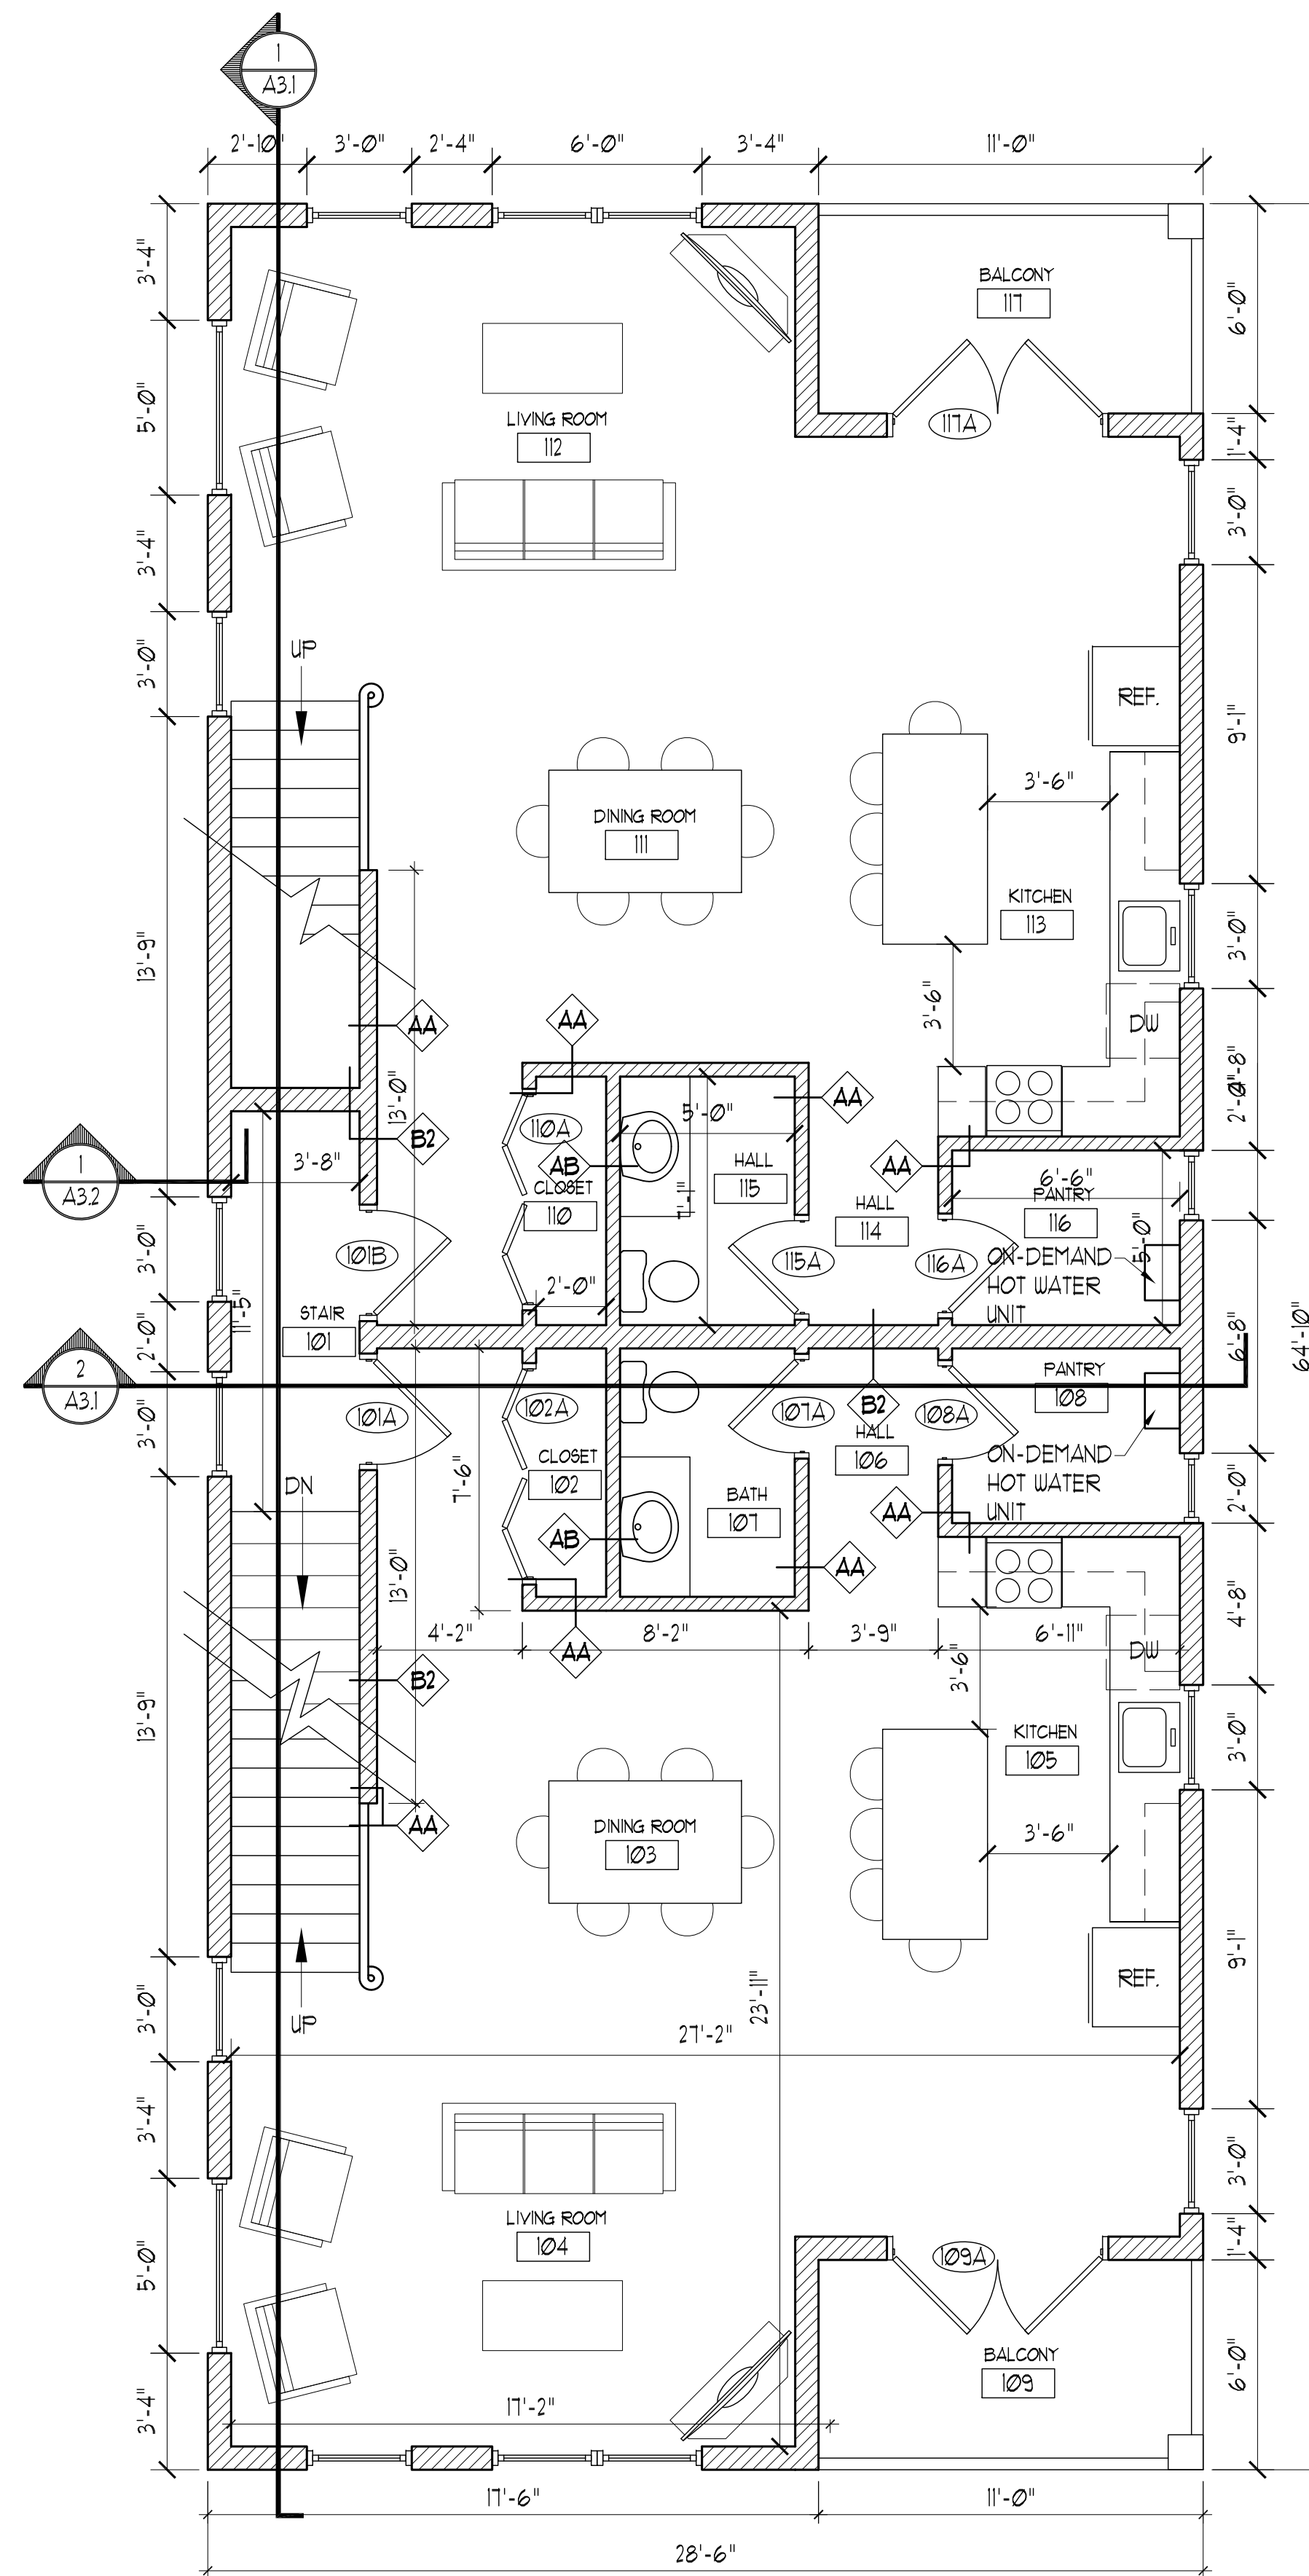

2 FIRST FLOOR PLAN

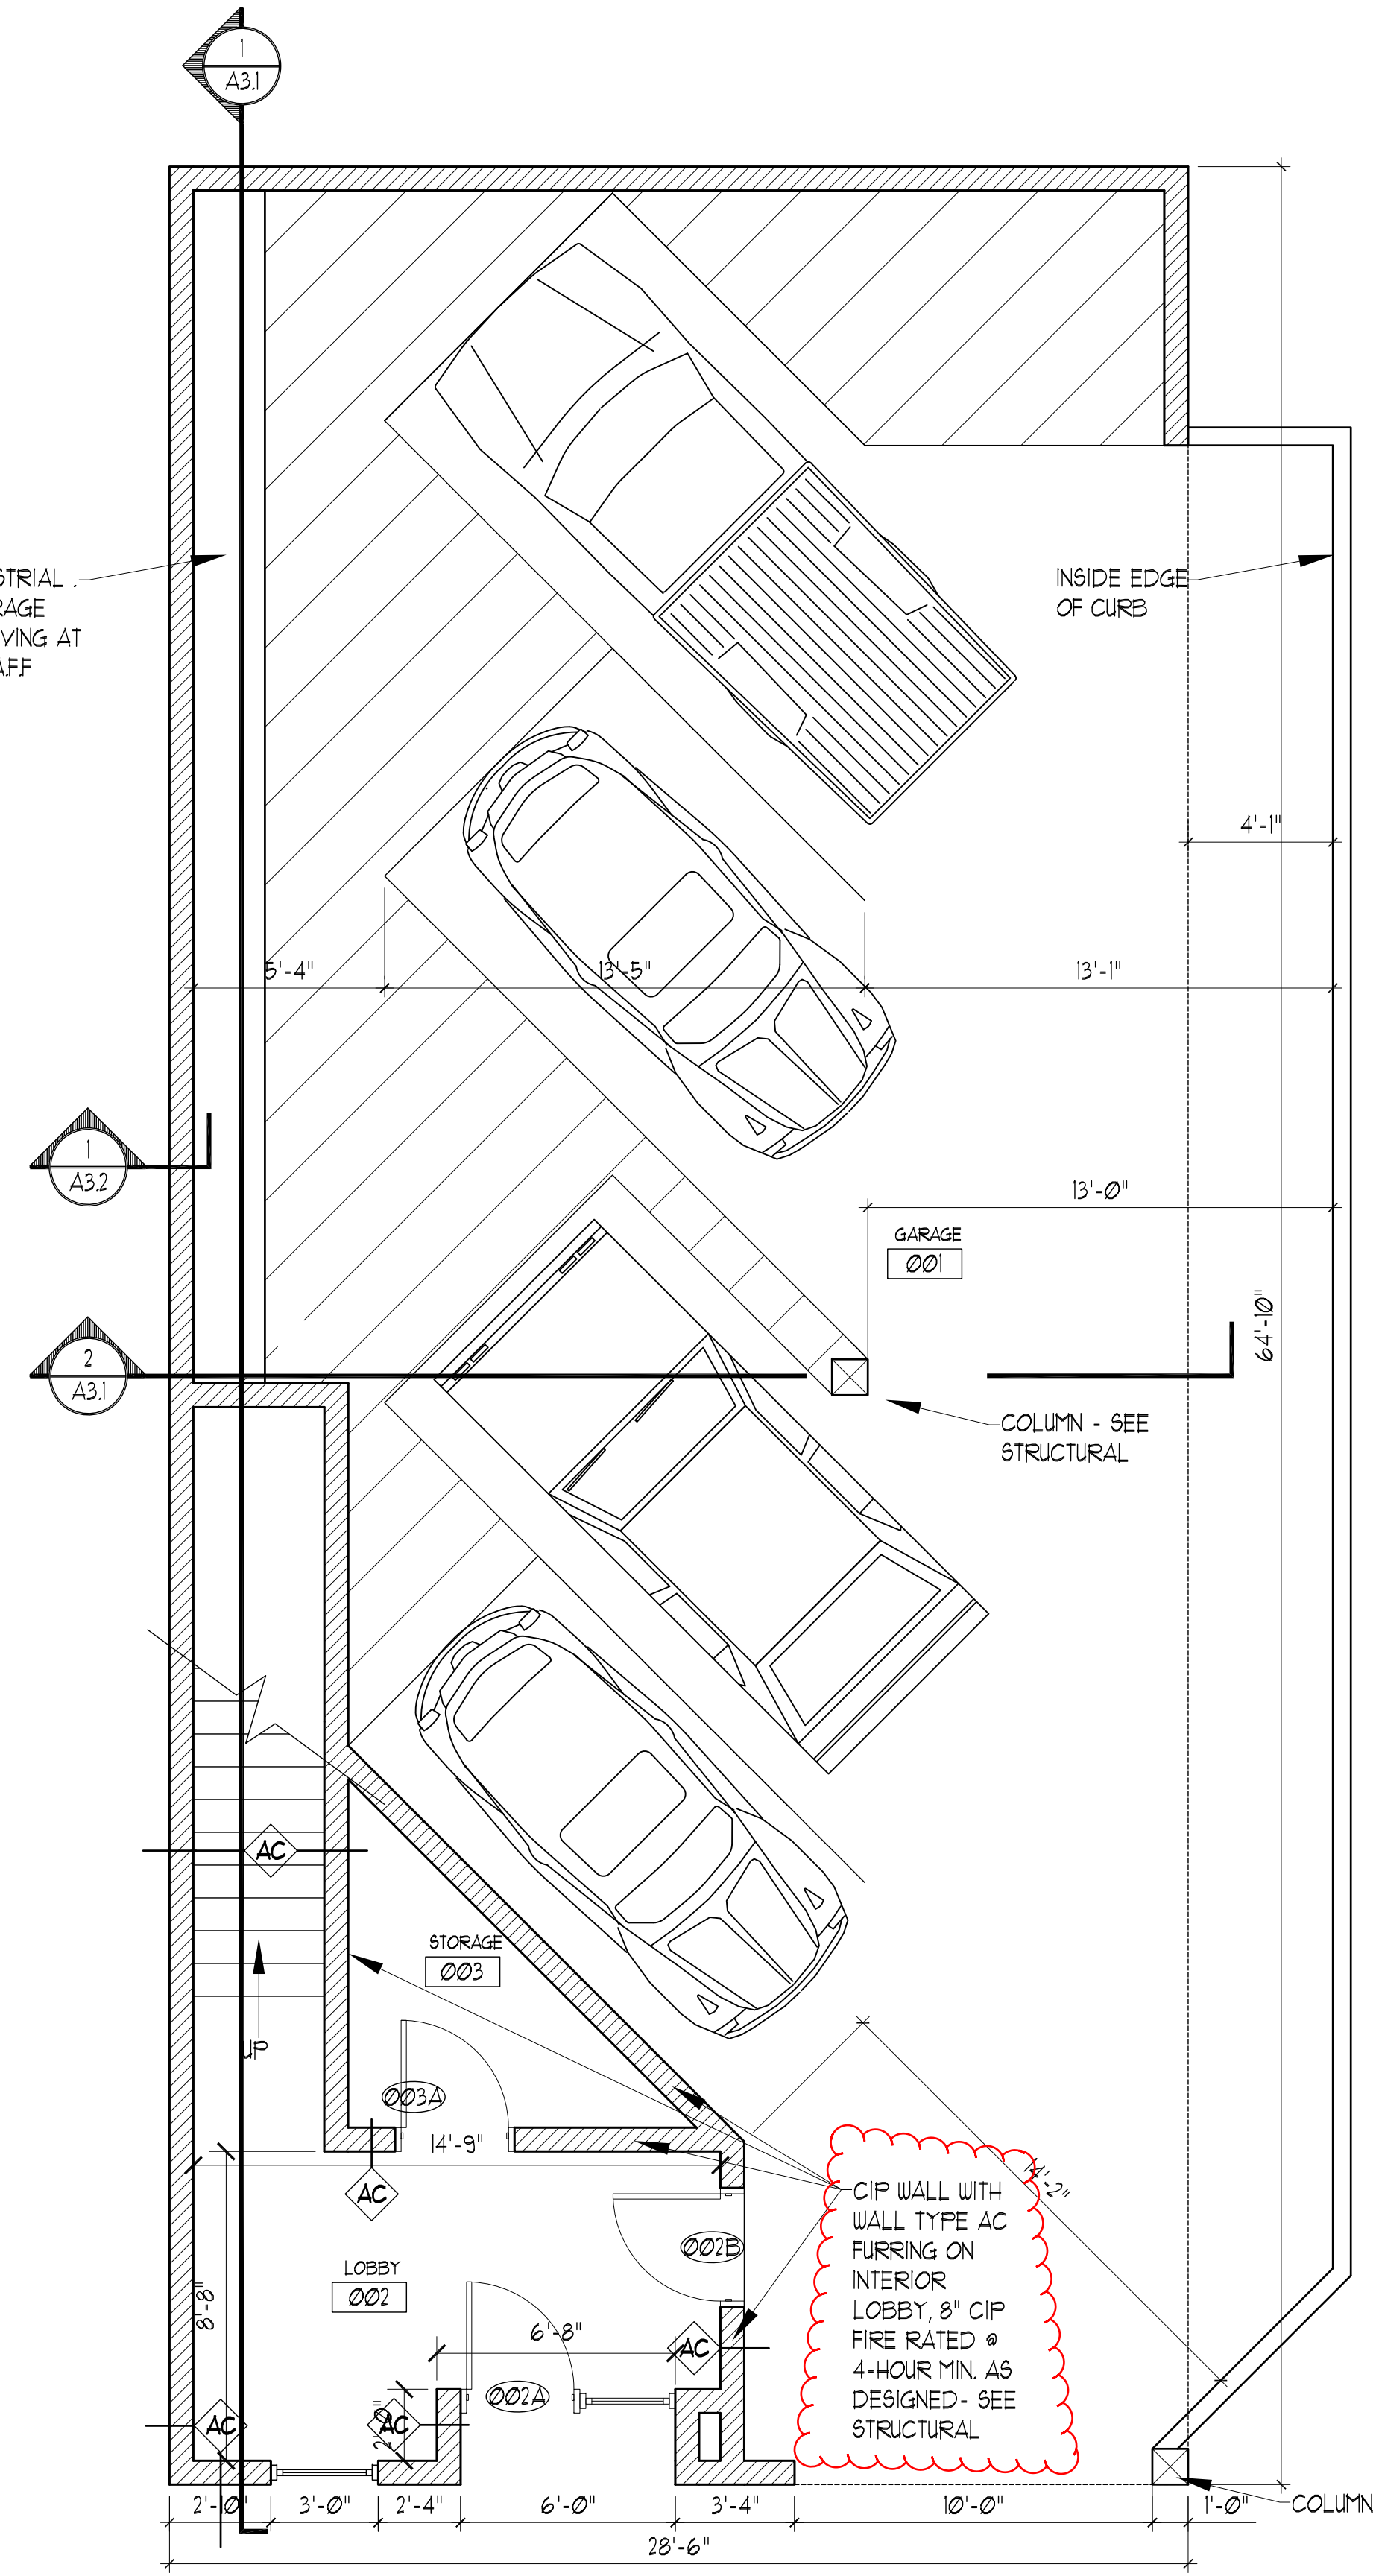

1 GARAGE FLOOR PLAN