


11 7/8" AIS 20

11 7/8" AIS 20

OPTIONAL
LATTICE
SCREEN

BUILDING
PERIMETER

1 RAILINGS & PRIVACY FENCES @ROOF DECK
SCALE: 1/2" = 1'-0"

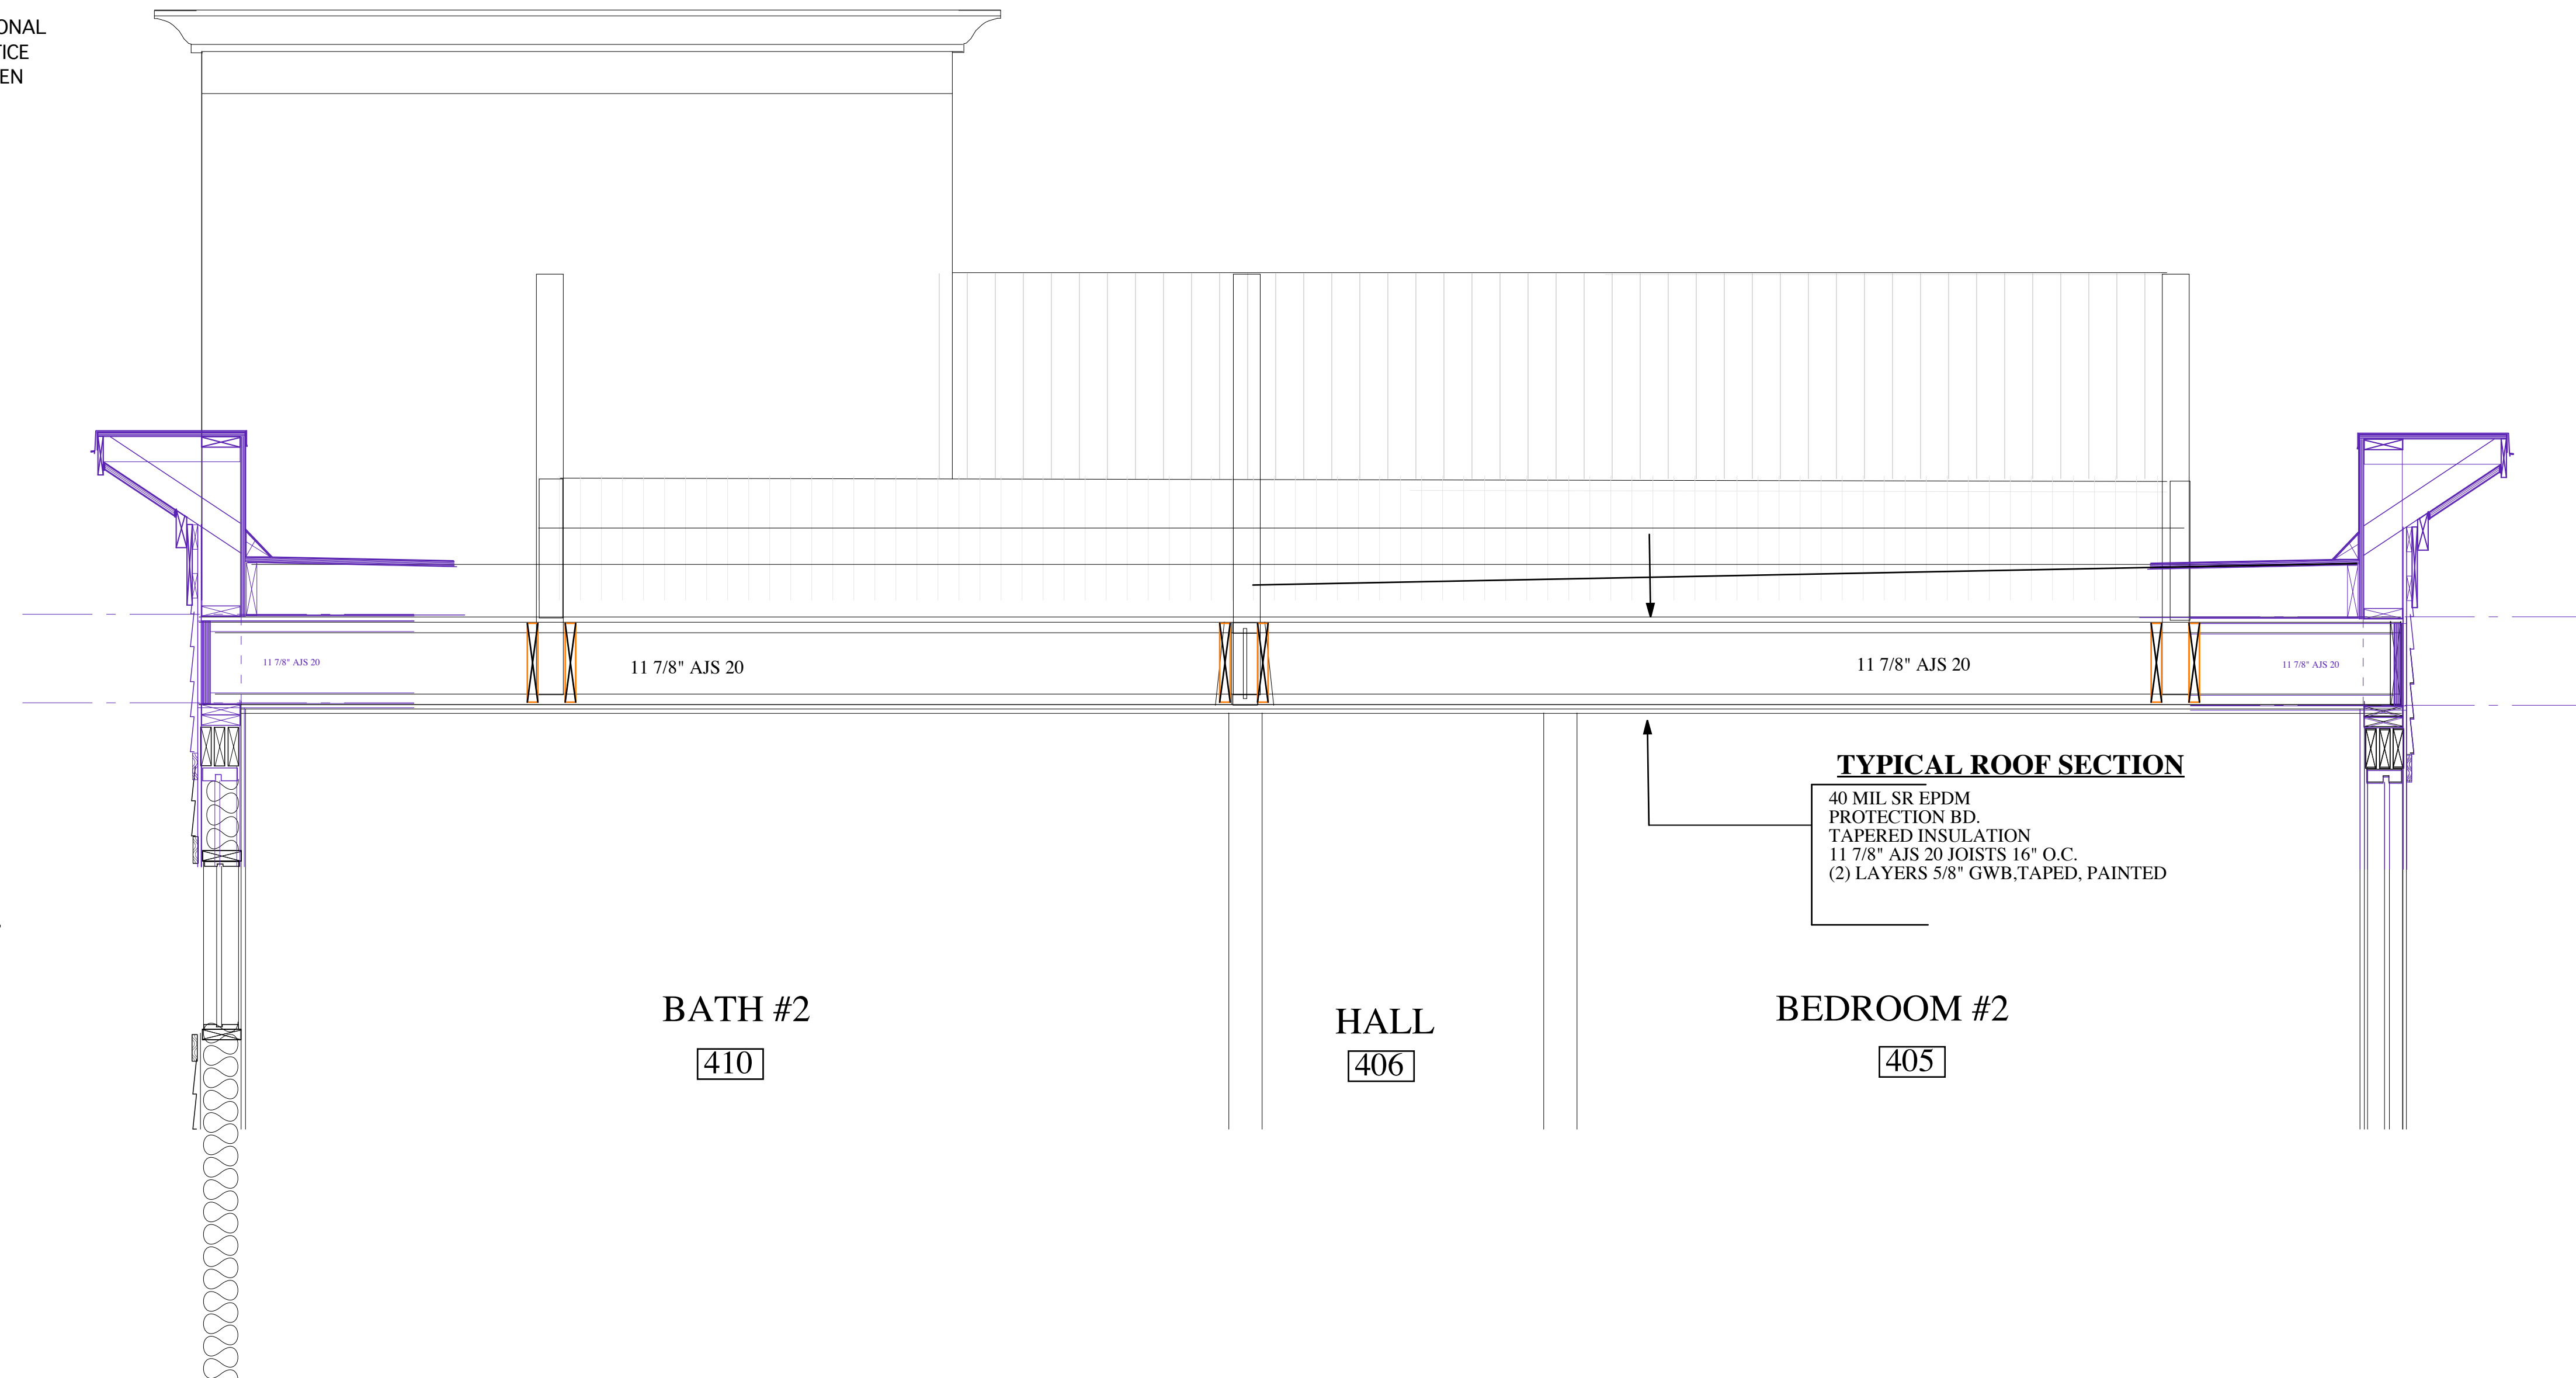

BATH #2

410

HALL

406

BEDROOM #2

405

TYPICAL ROOF SECTION

40 MIL SR EPDM
PROTECTION BD.
TAPERED INSULATION
11 7/8" AIS 20 JOISTS 16" O.C.
(2) LAYERS 5/8" GWB, TAPED, PAINTED

ISSUED FOR:	DATE
FOR RECORD	12/18/05
PUBLIC HEARING	1/18/05
SITE PLAN APPLICATION	8/5/04

**WILSON HEIGHTS
CONDOMINIUMS**
WILSON STREET
PORTLAND MAINE
DHA PROJ. # 20409

BUILDING SECTION B-B
SCALE: 1/4" = 1'-0"

A4.2

DRAWING NO.

DAVID HEMBRE - ARCHITECT, INC.
45 CASCO STREET
PORTLAND, MAINE 04101
(207) 699-2688