




4 STAIR NO. 2 - FOURTH FLOOR
SCALE: 1/2" = 1'-0"

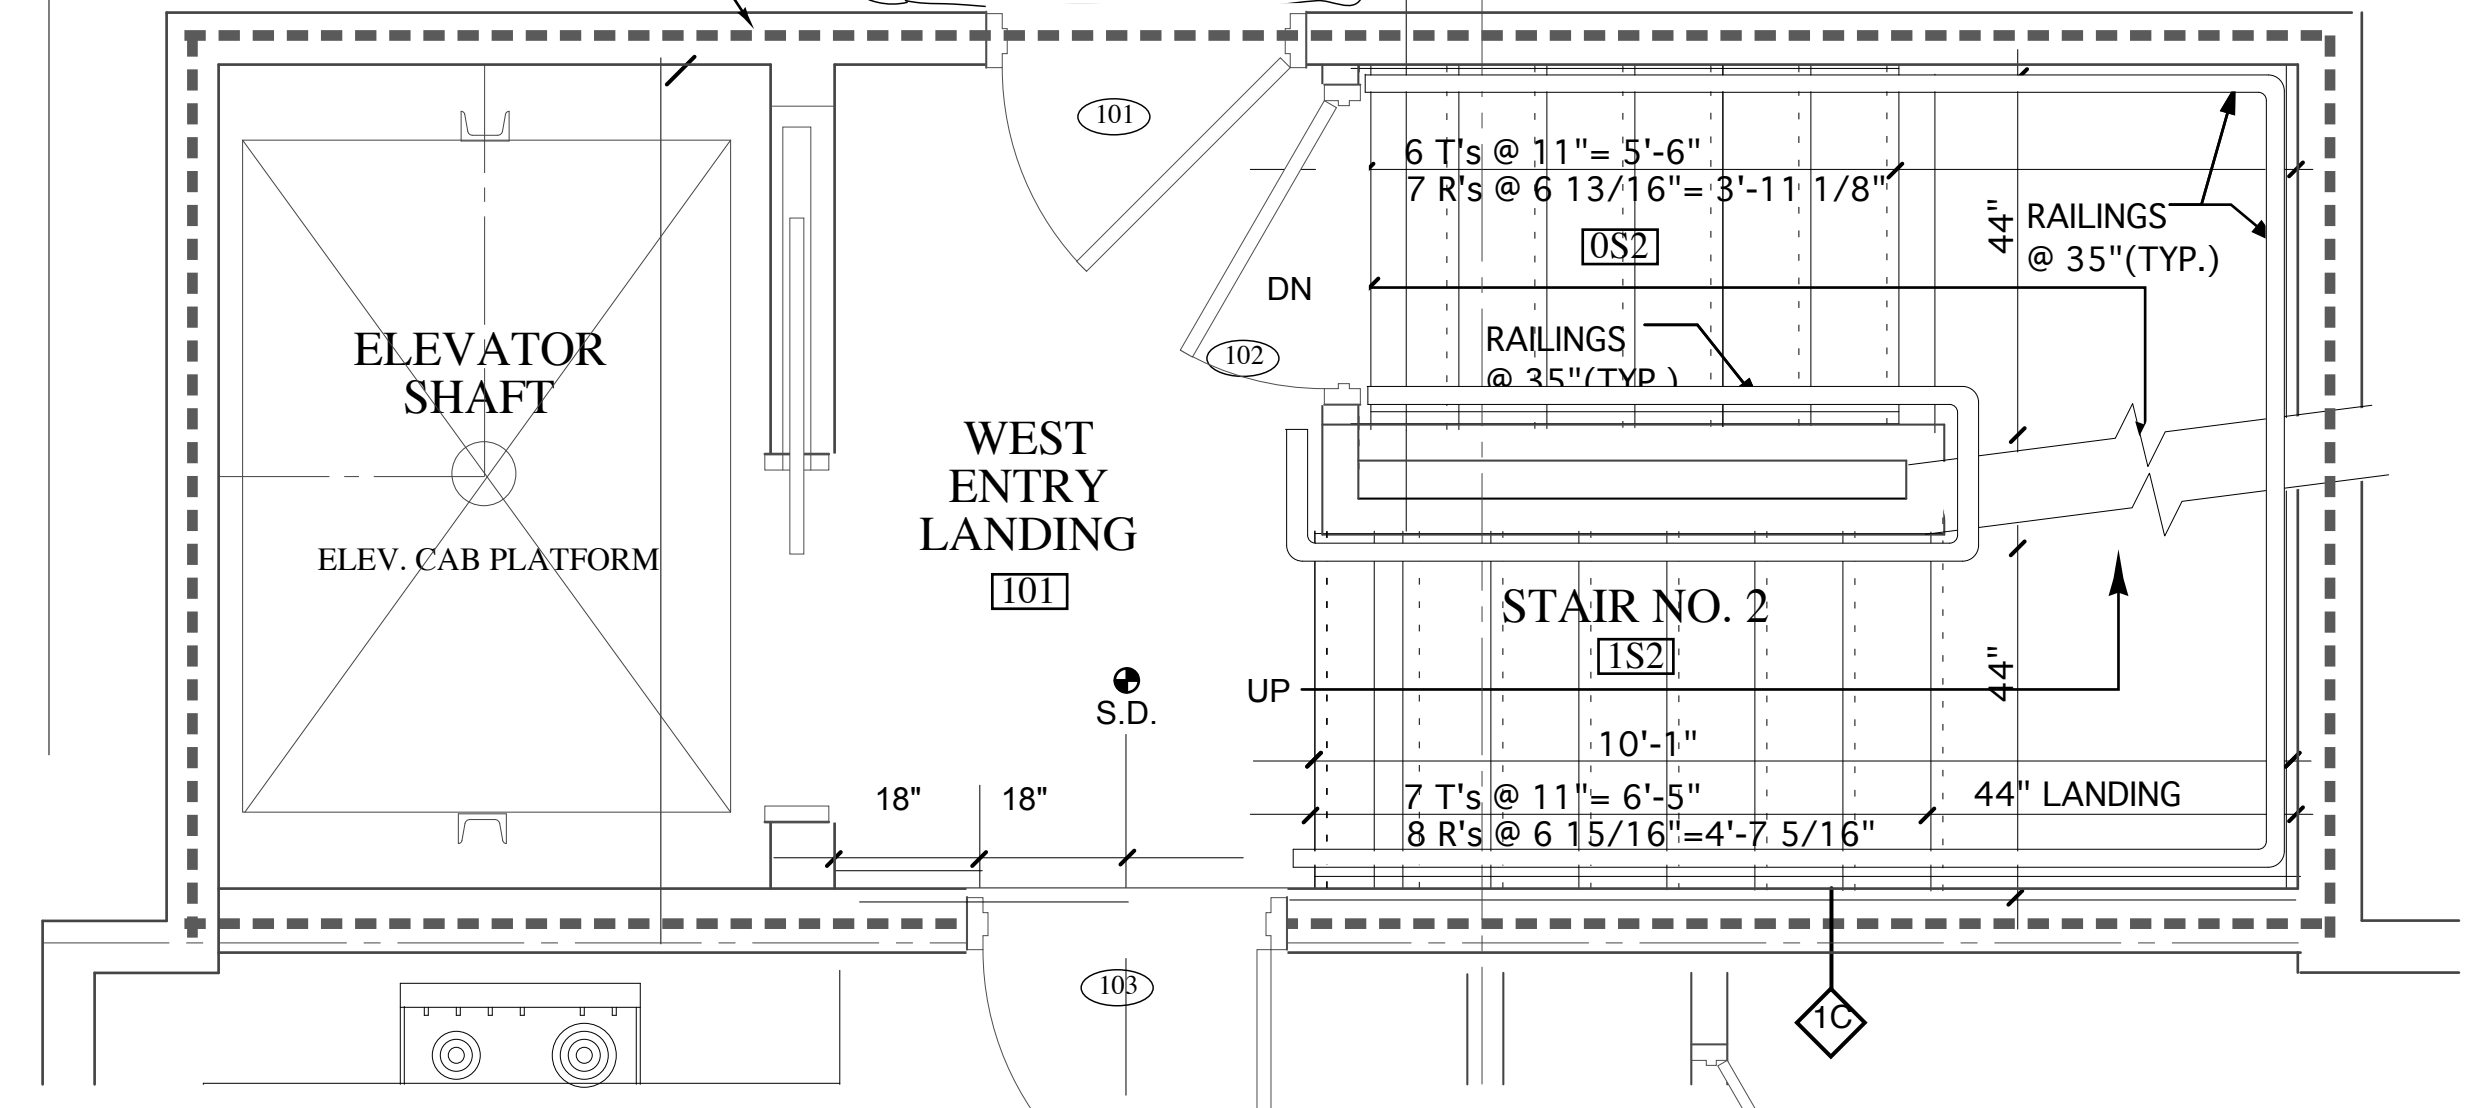


1 STAIR NO. 2 - FIRST FLOOR
SCALE: 1/2" = 1'-0"

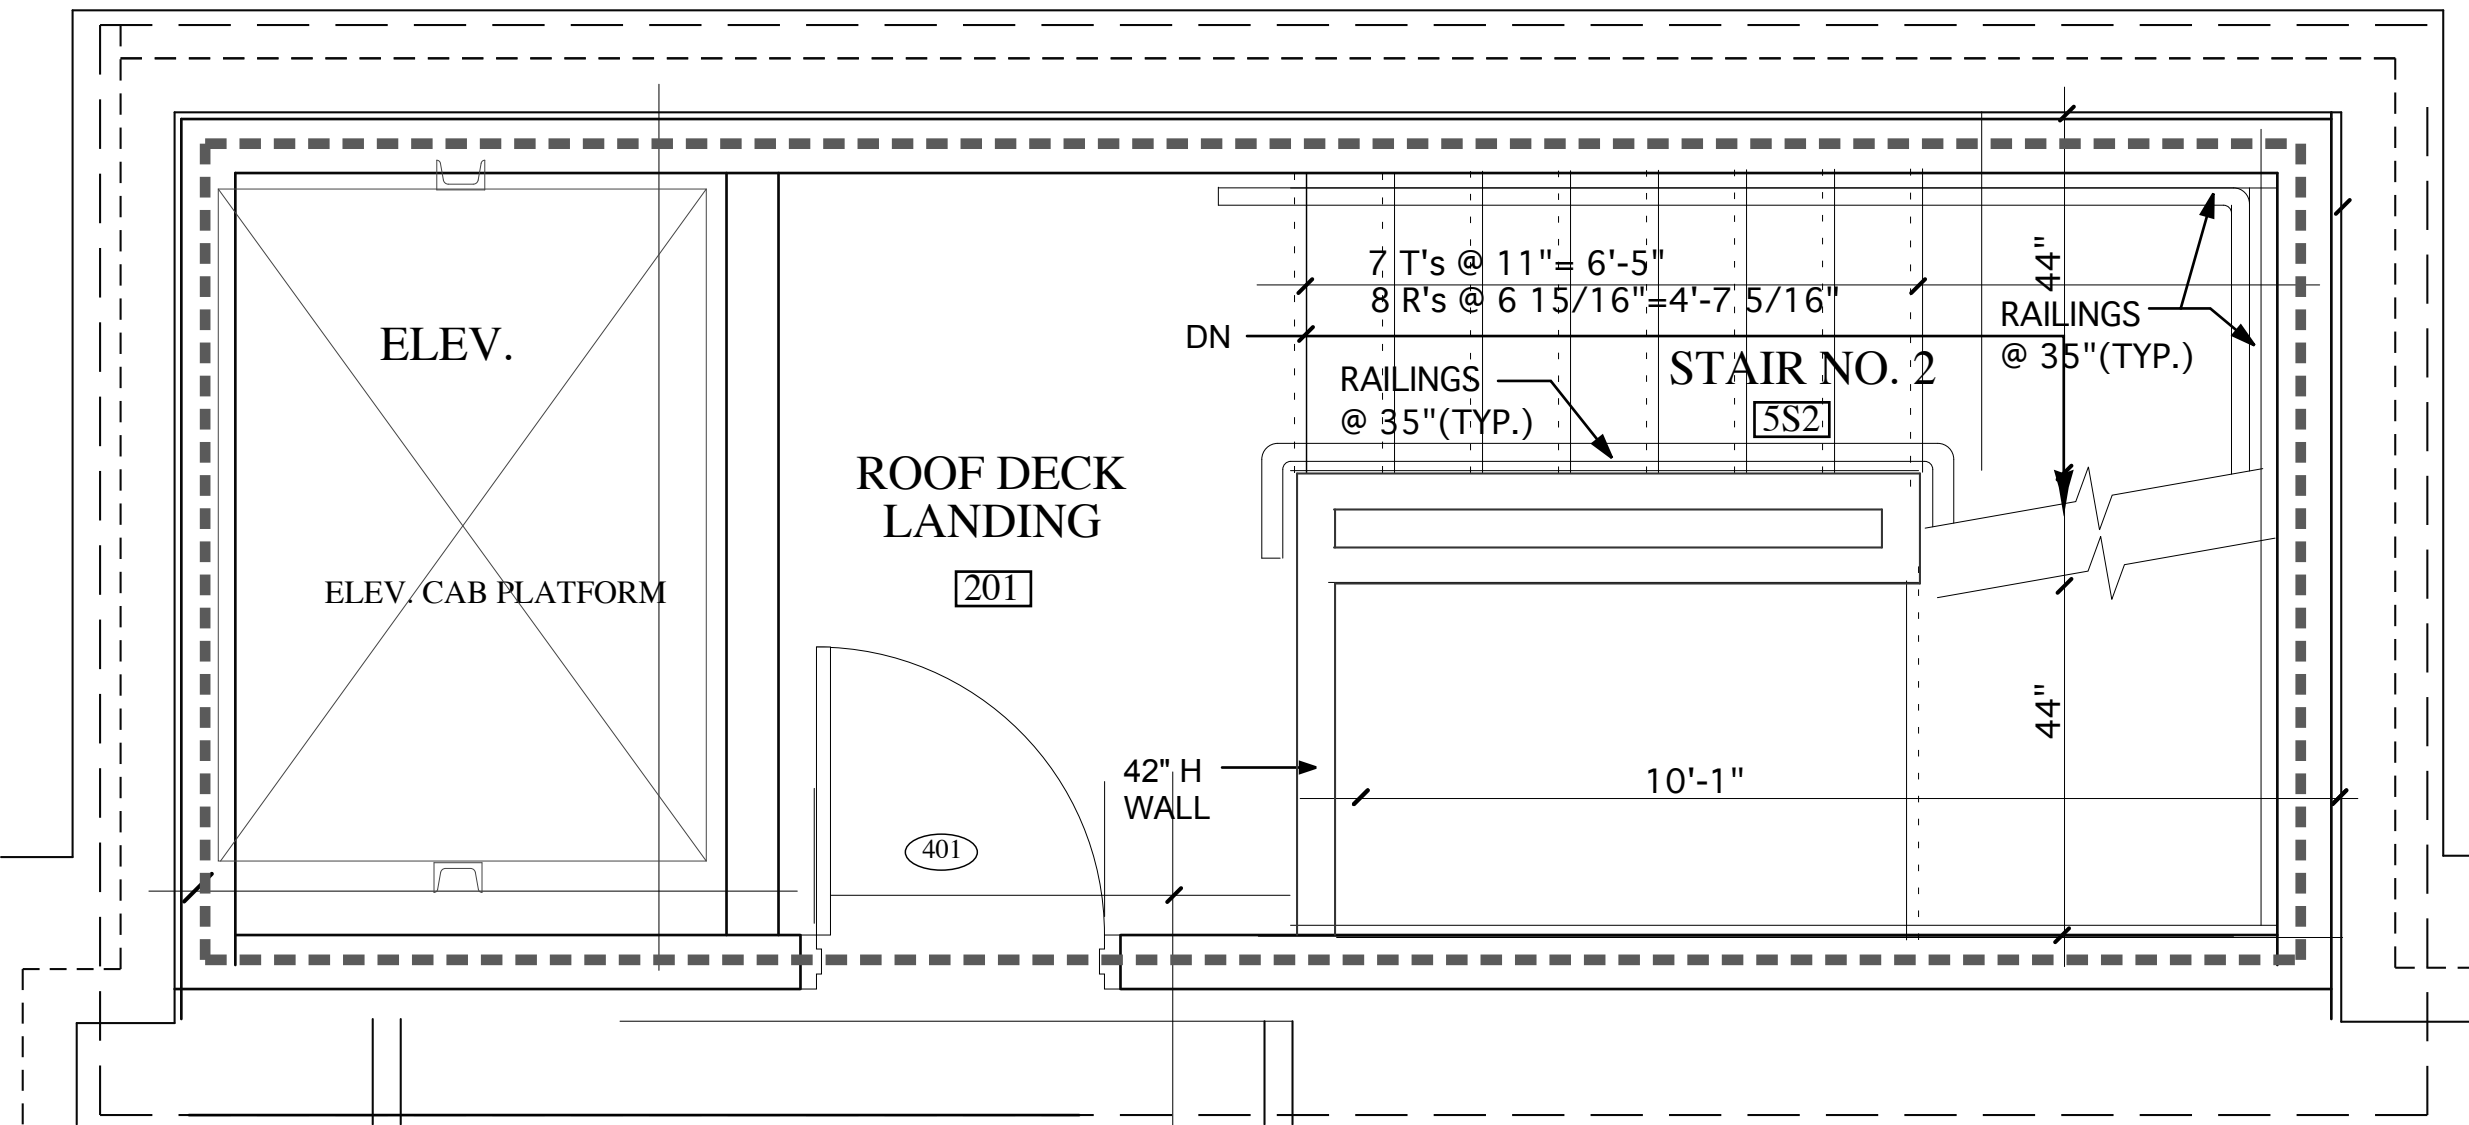


5 STAIR NO. 2 - ROOF LEVEL
SCALE: 1/2" = 1'-0"

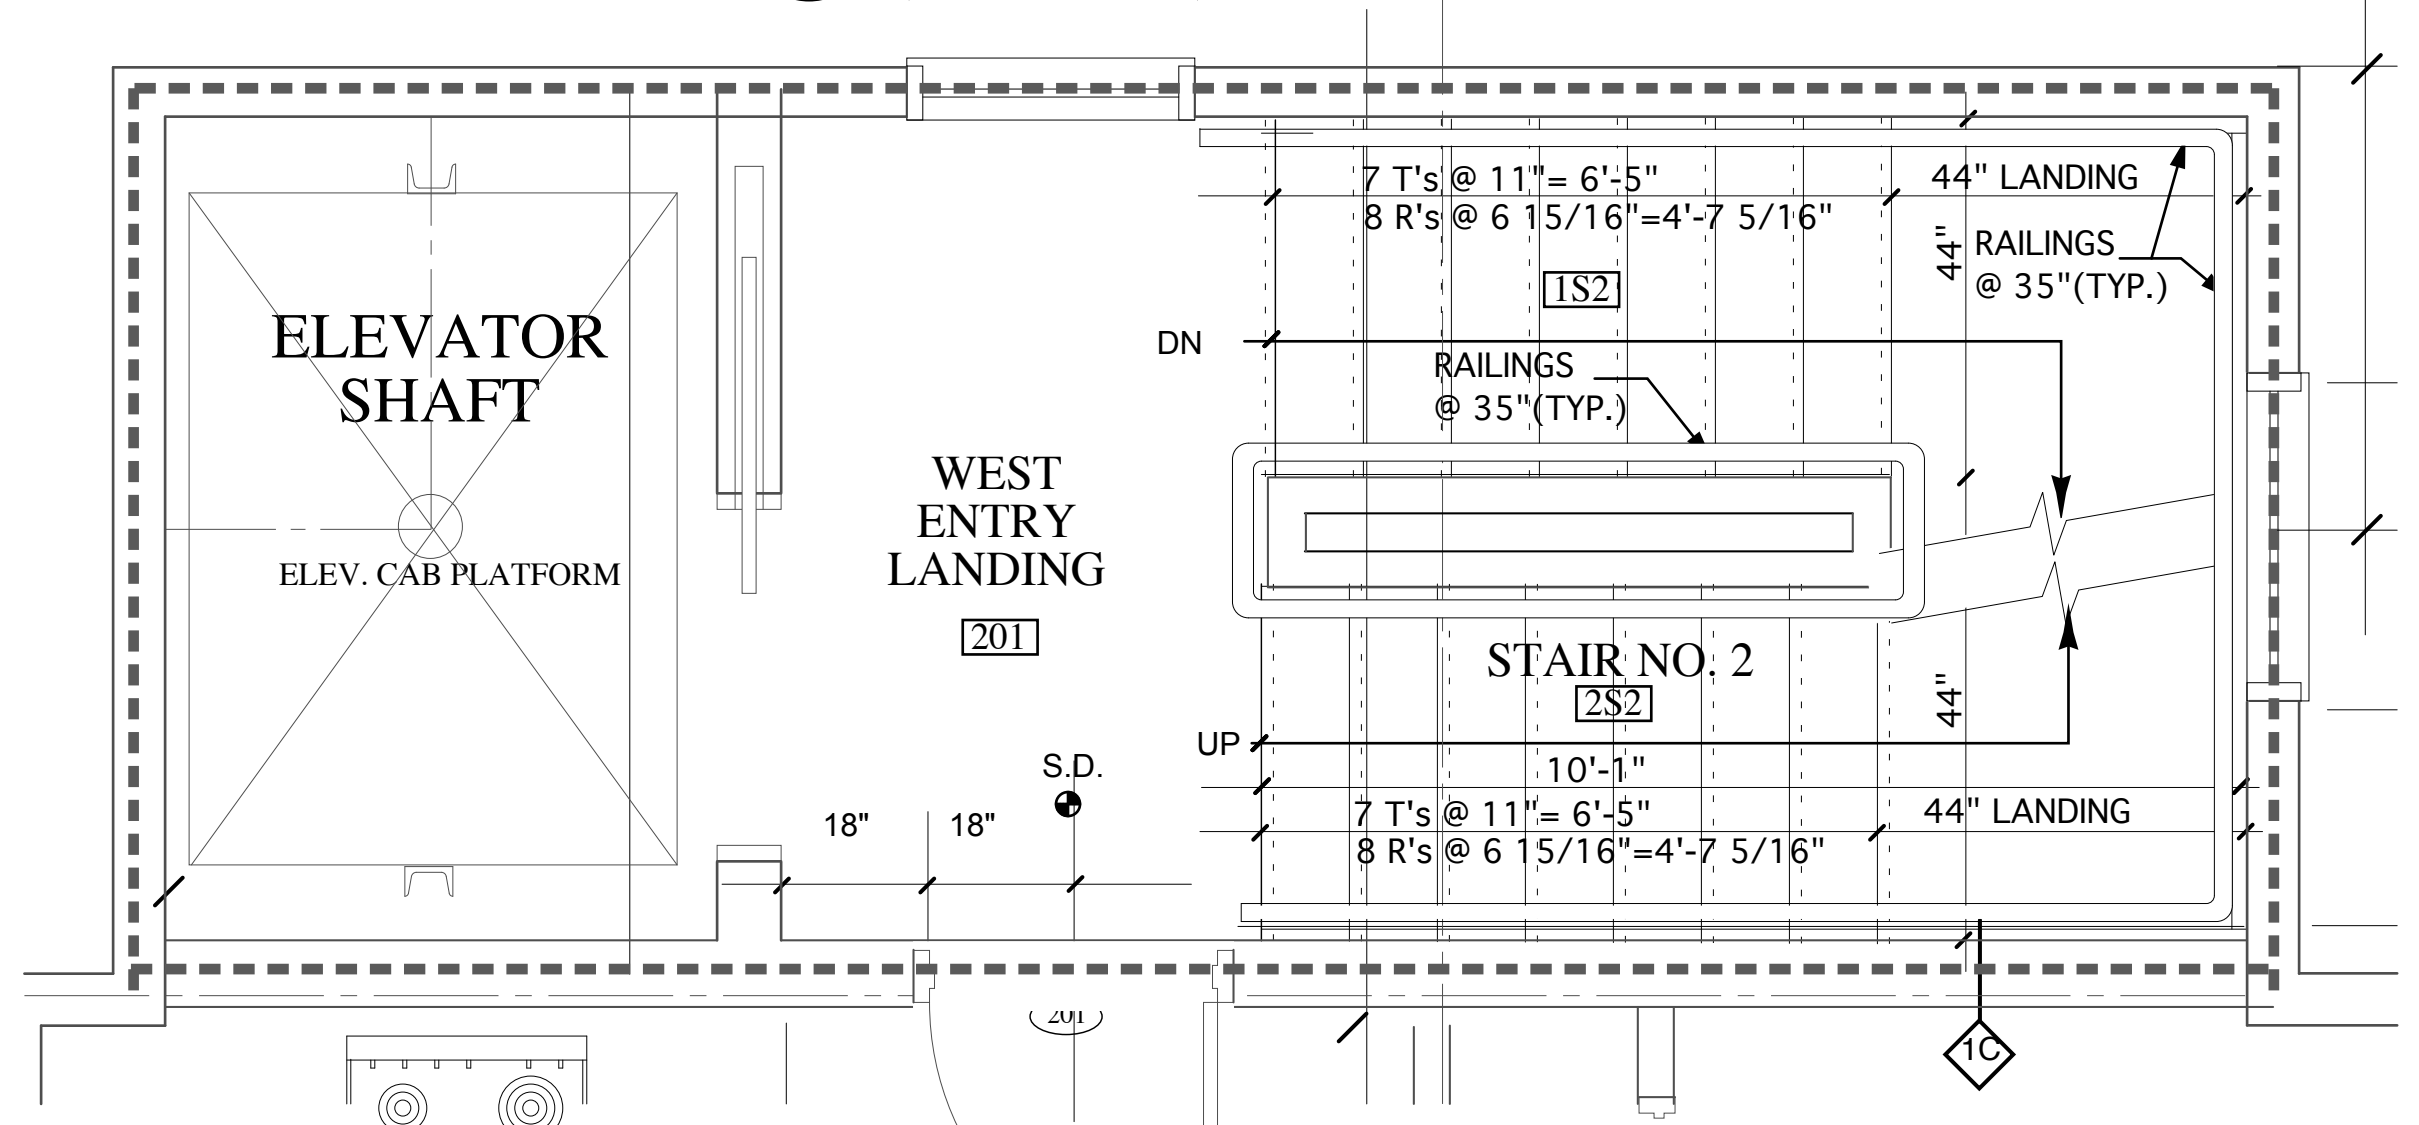

2 STAIR NO. 2 - SECOND FLOOR
SCALE: 1/2" = 1'-0"

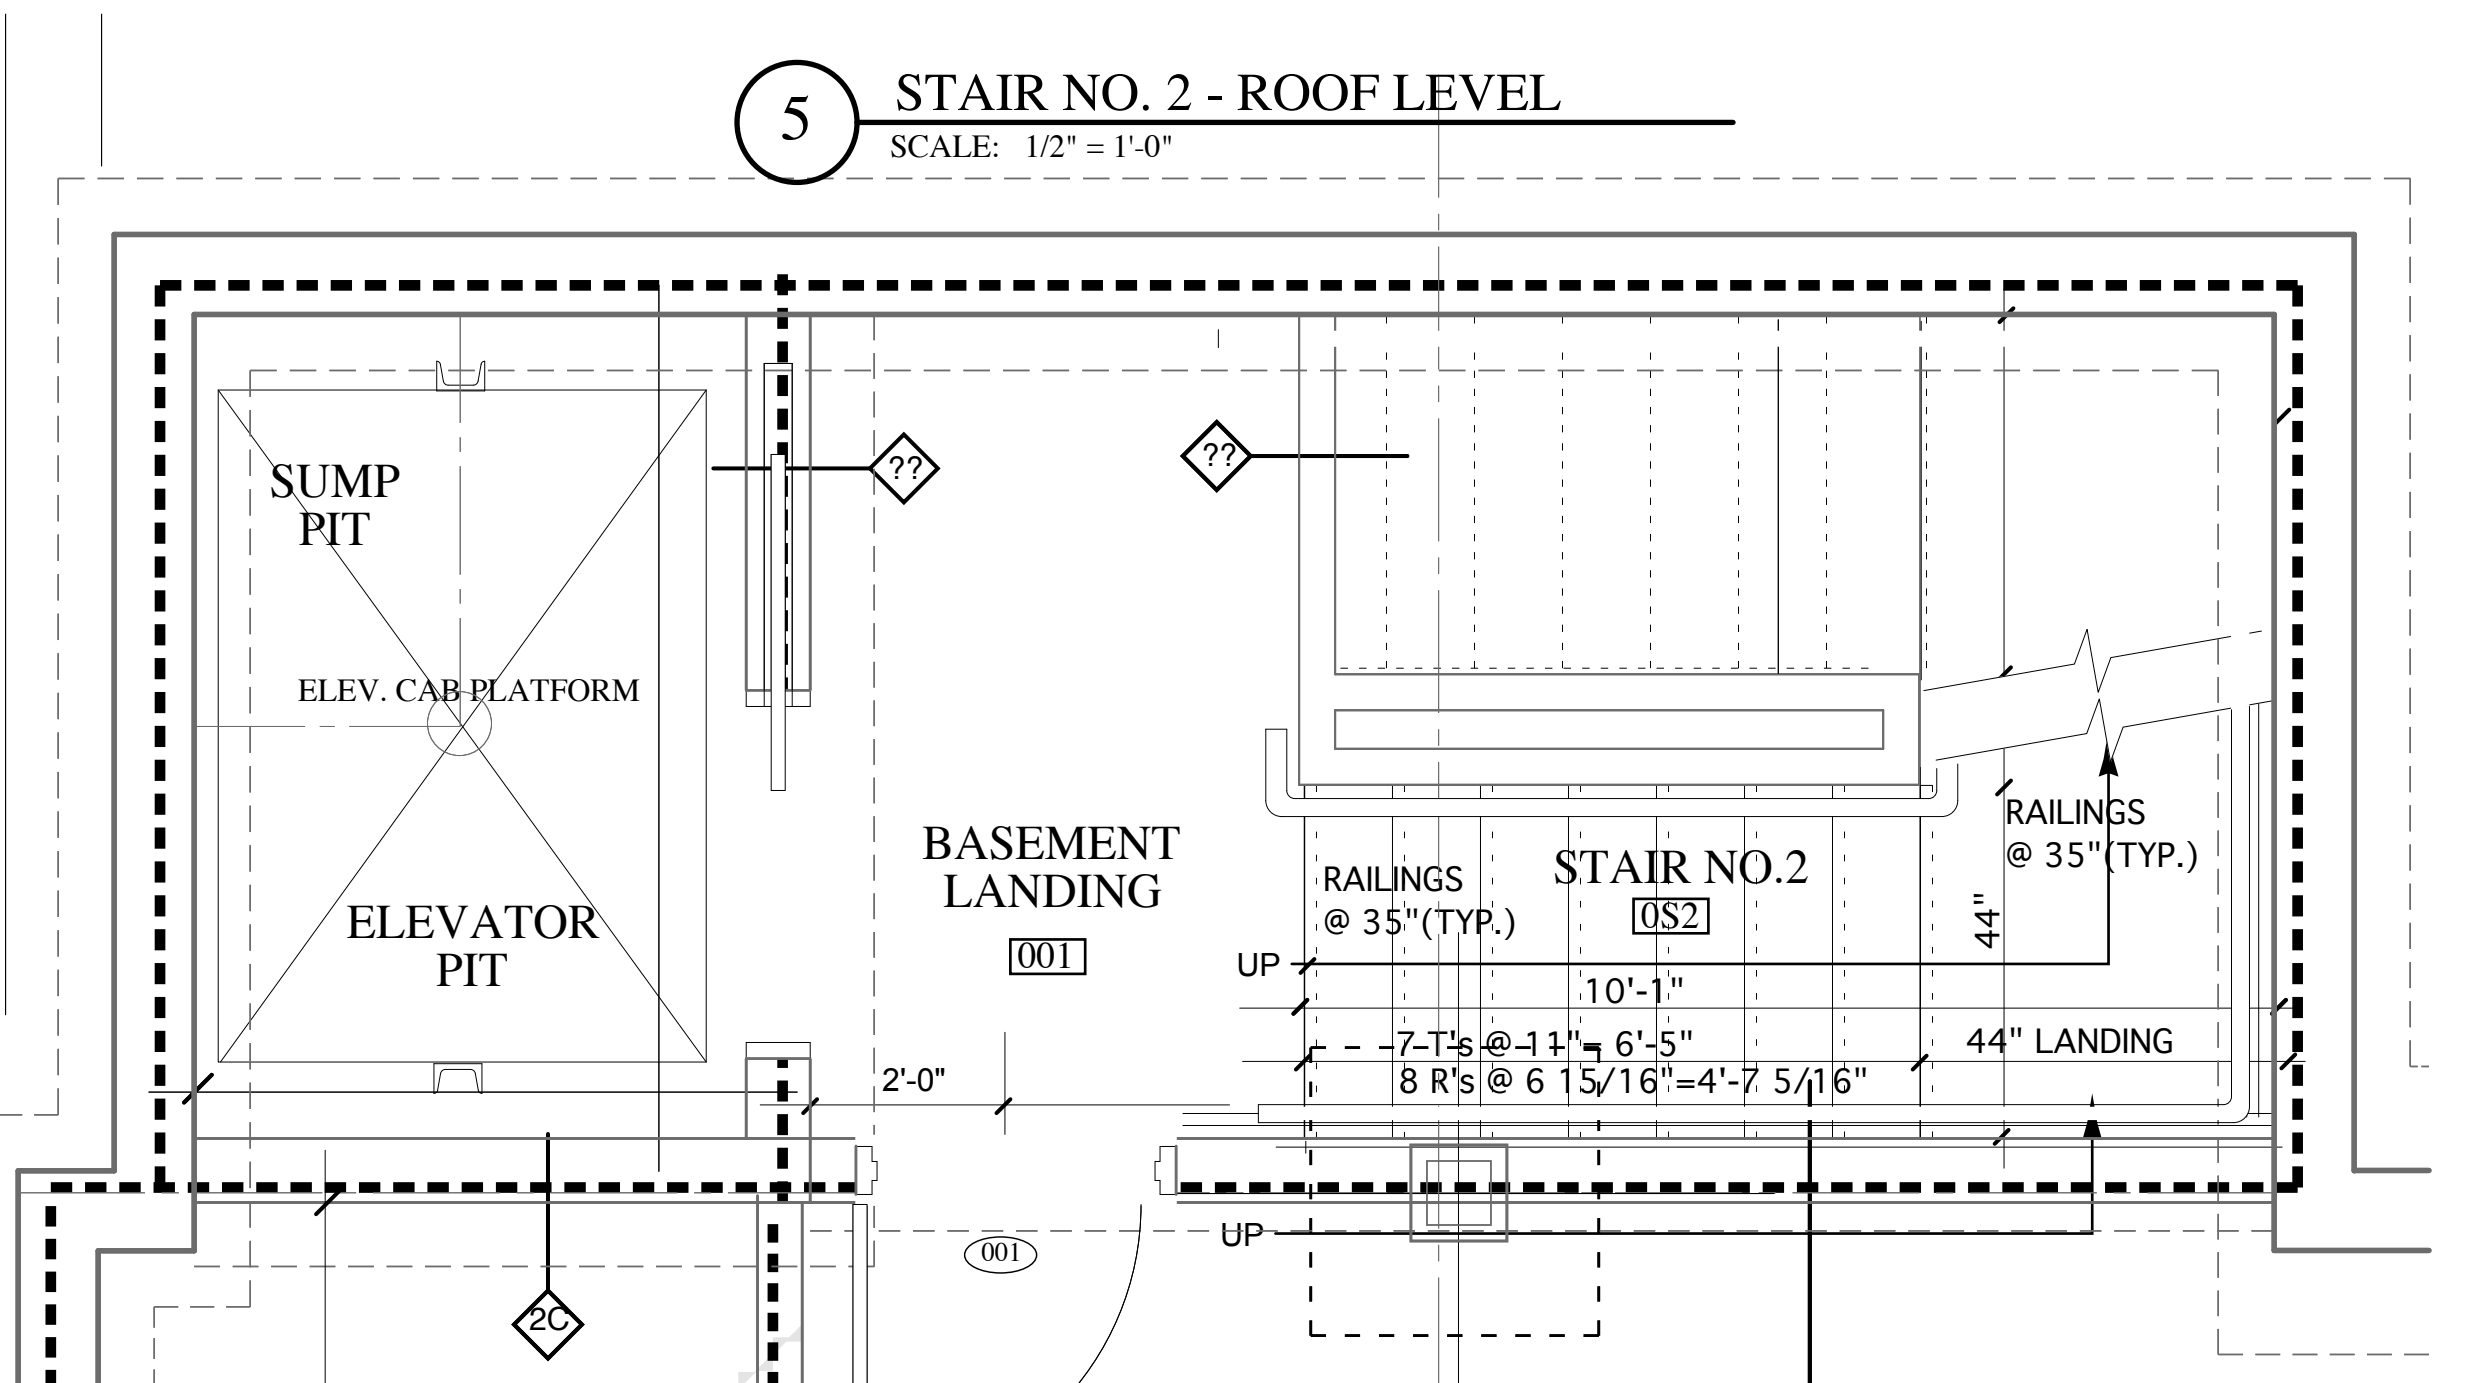

6 STAIR NO. 2 - BASEMENT
SCALE: 1/2" = 1'-0"

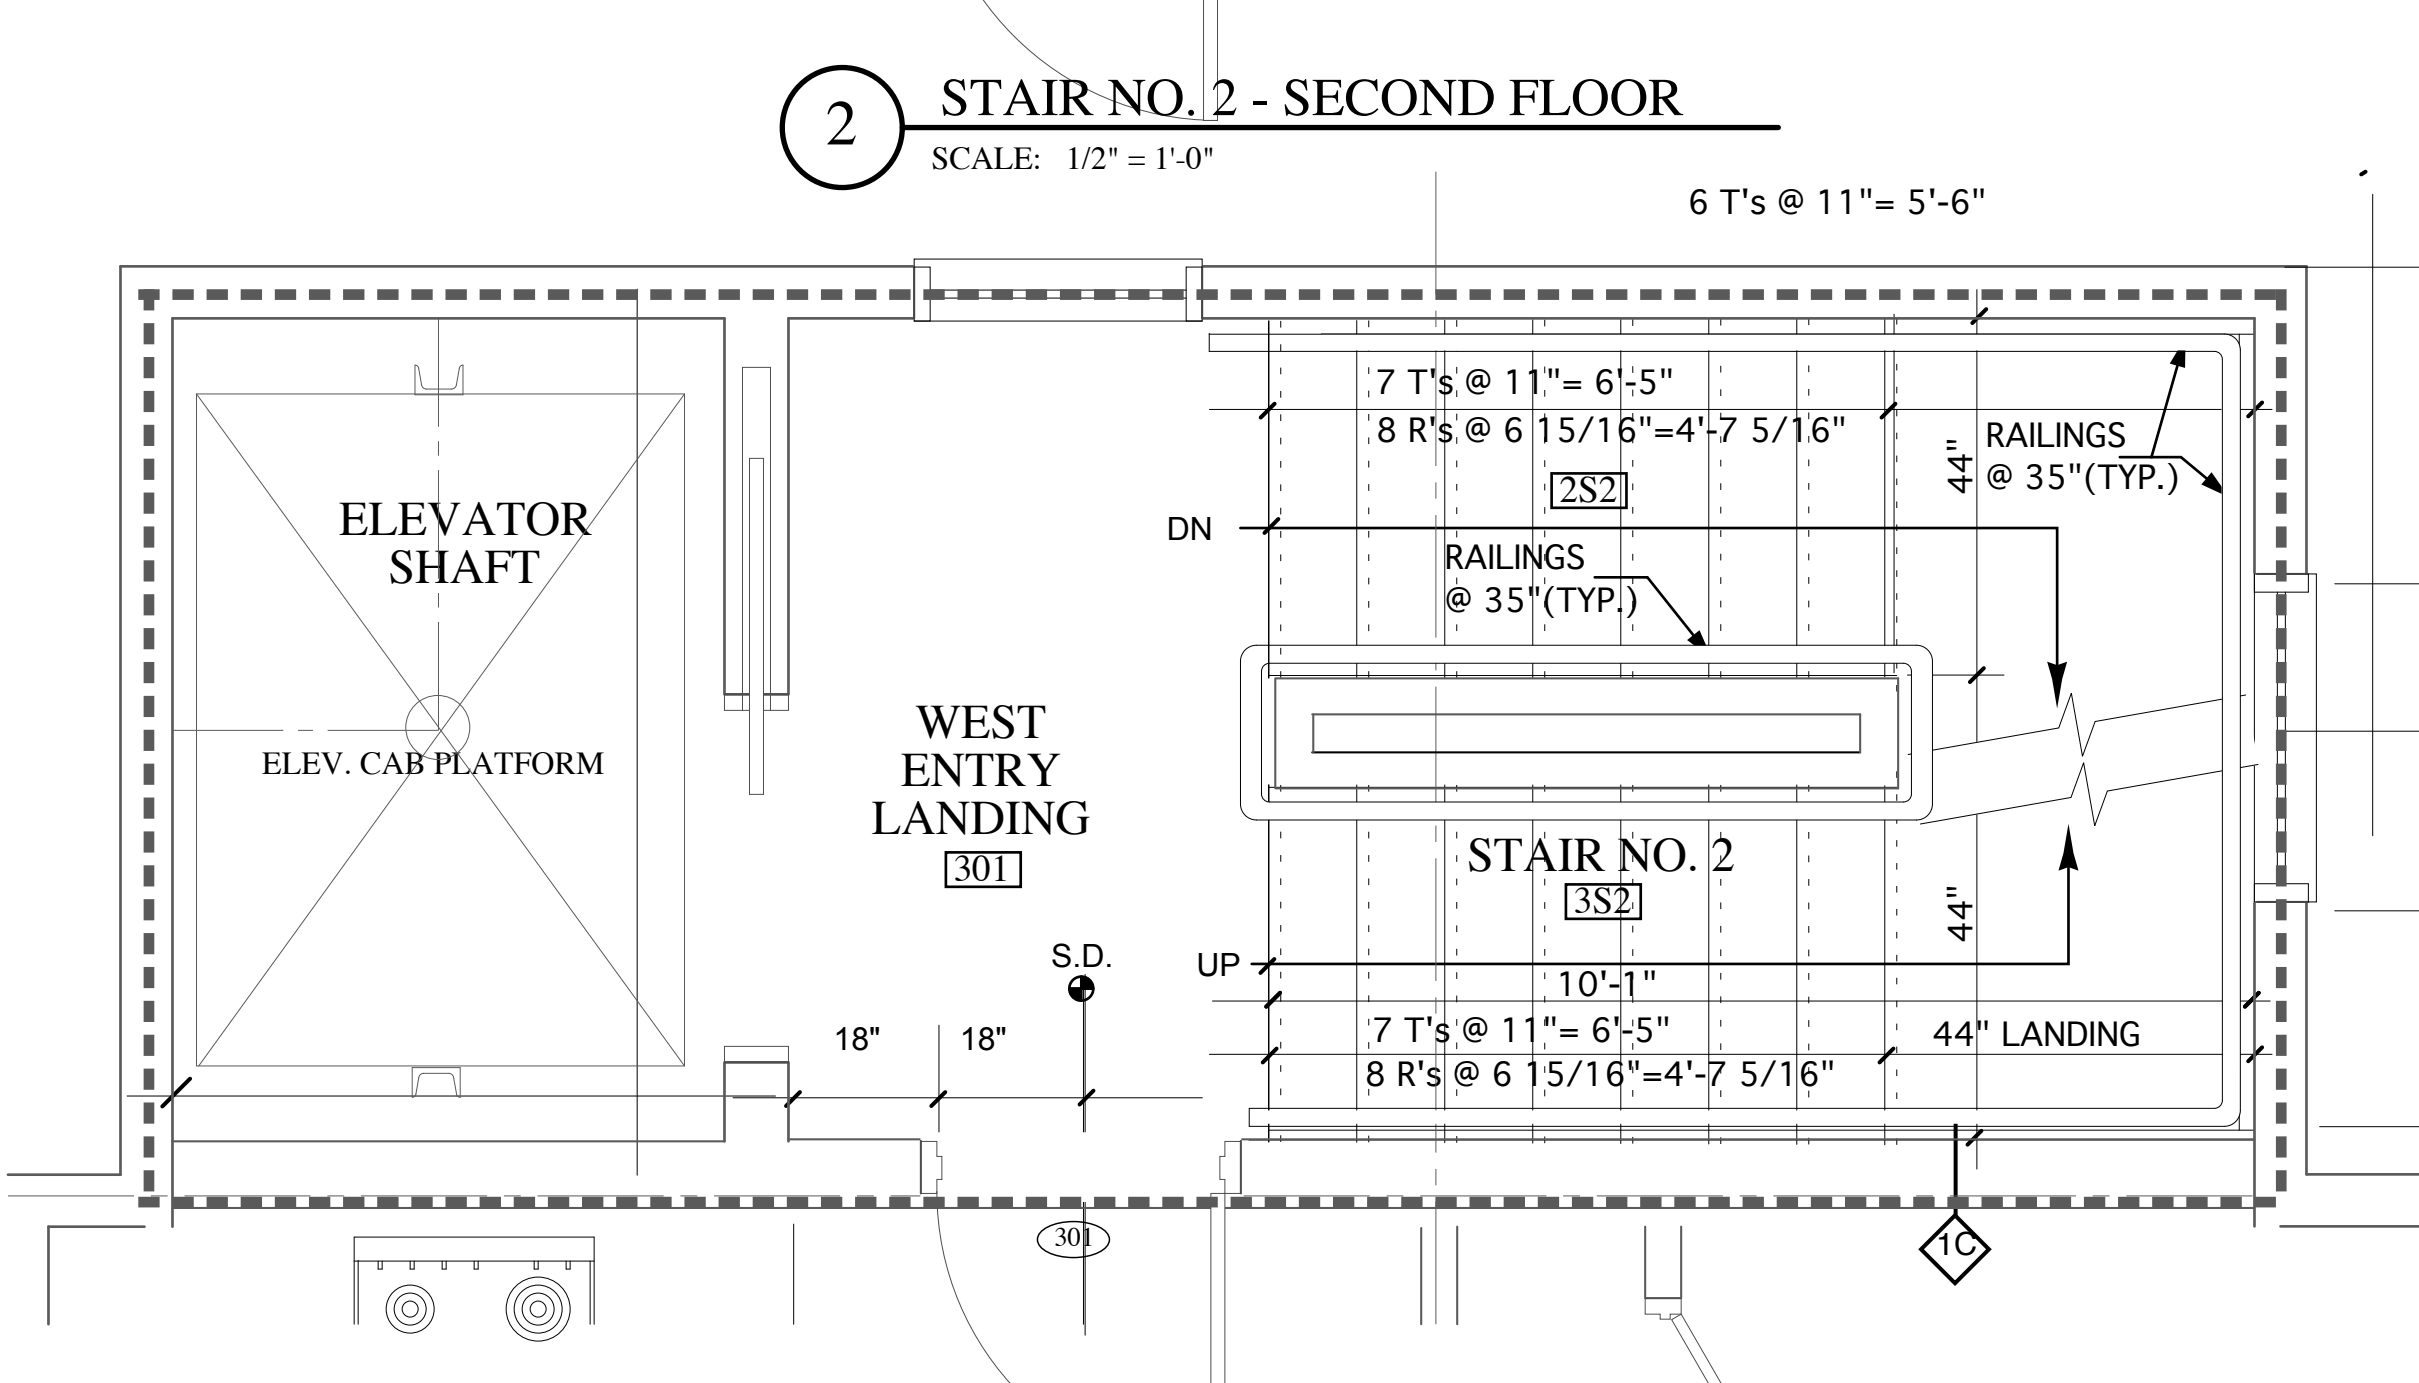

3 STAIR NO. 2 - THIRD FLOOR
SCALE: 1/2" = 1'-0"

DAVID HEMBRE - ARCHITECT, INC.
45 CASCO STREET
PORTLAND, MAINE 04101
(207) 699-2688

ISSUED FOR:	DATE
FOR RECORD	12/18/05
PUBLIC HEARING	1/18/05
SITE PLAN APPLICATION	8/5/04

**WILSON HEIGHTS
CONDOMINIUMS**
WILSON STREET
PORTLAND MAINE
DHA PROJ. # 2349

STAIR NO.2 & ELEVATOR
SCALE: 1/4" = 1'-0"

A8.2

DRAWING NO.