



**1 FOUNDATION PLAN**  
 A1.2 SCALE: 1/4" = 1'-0"

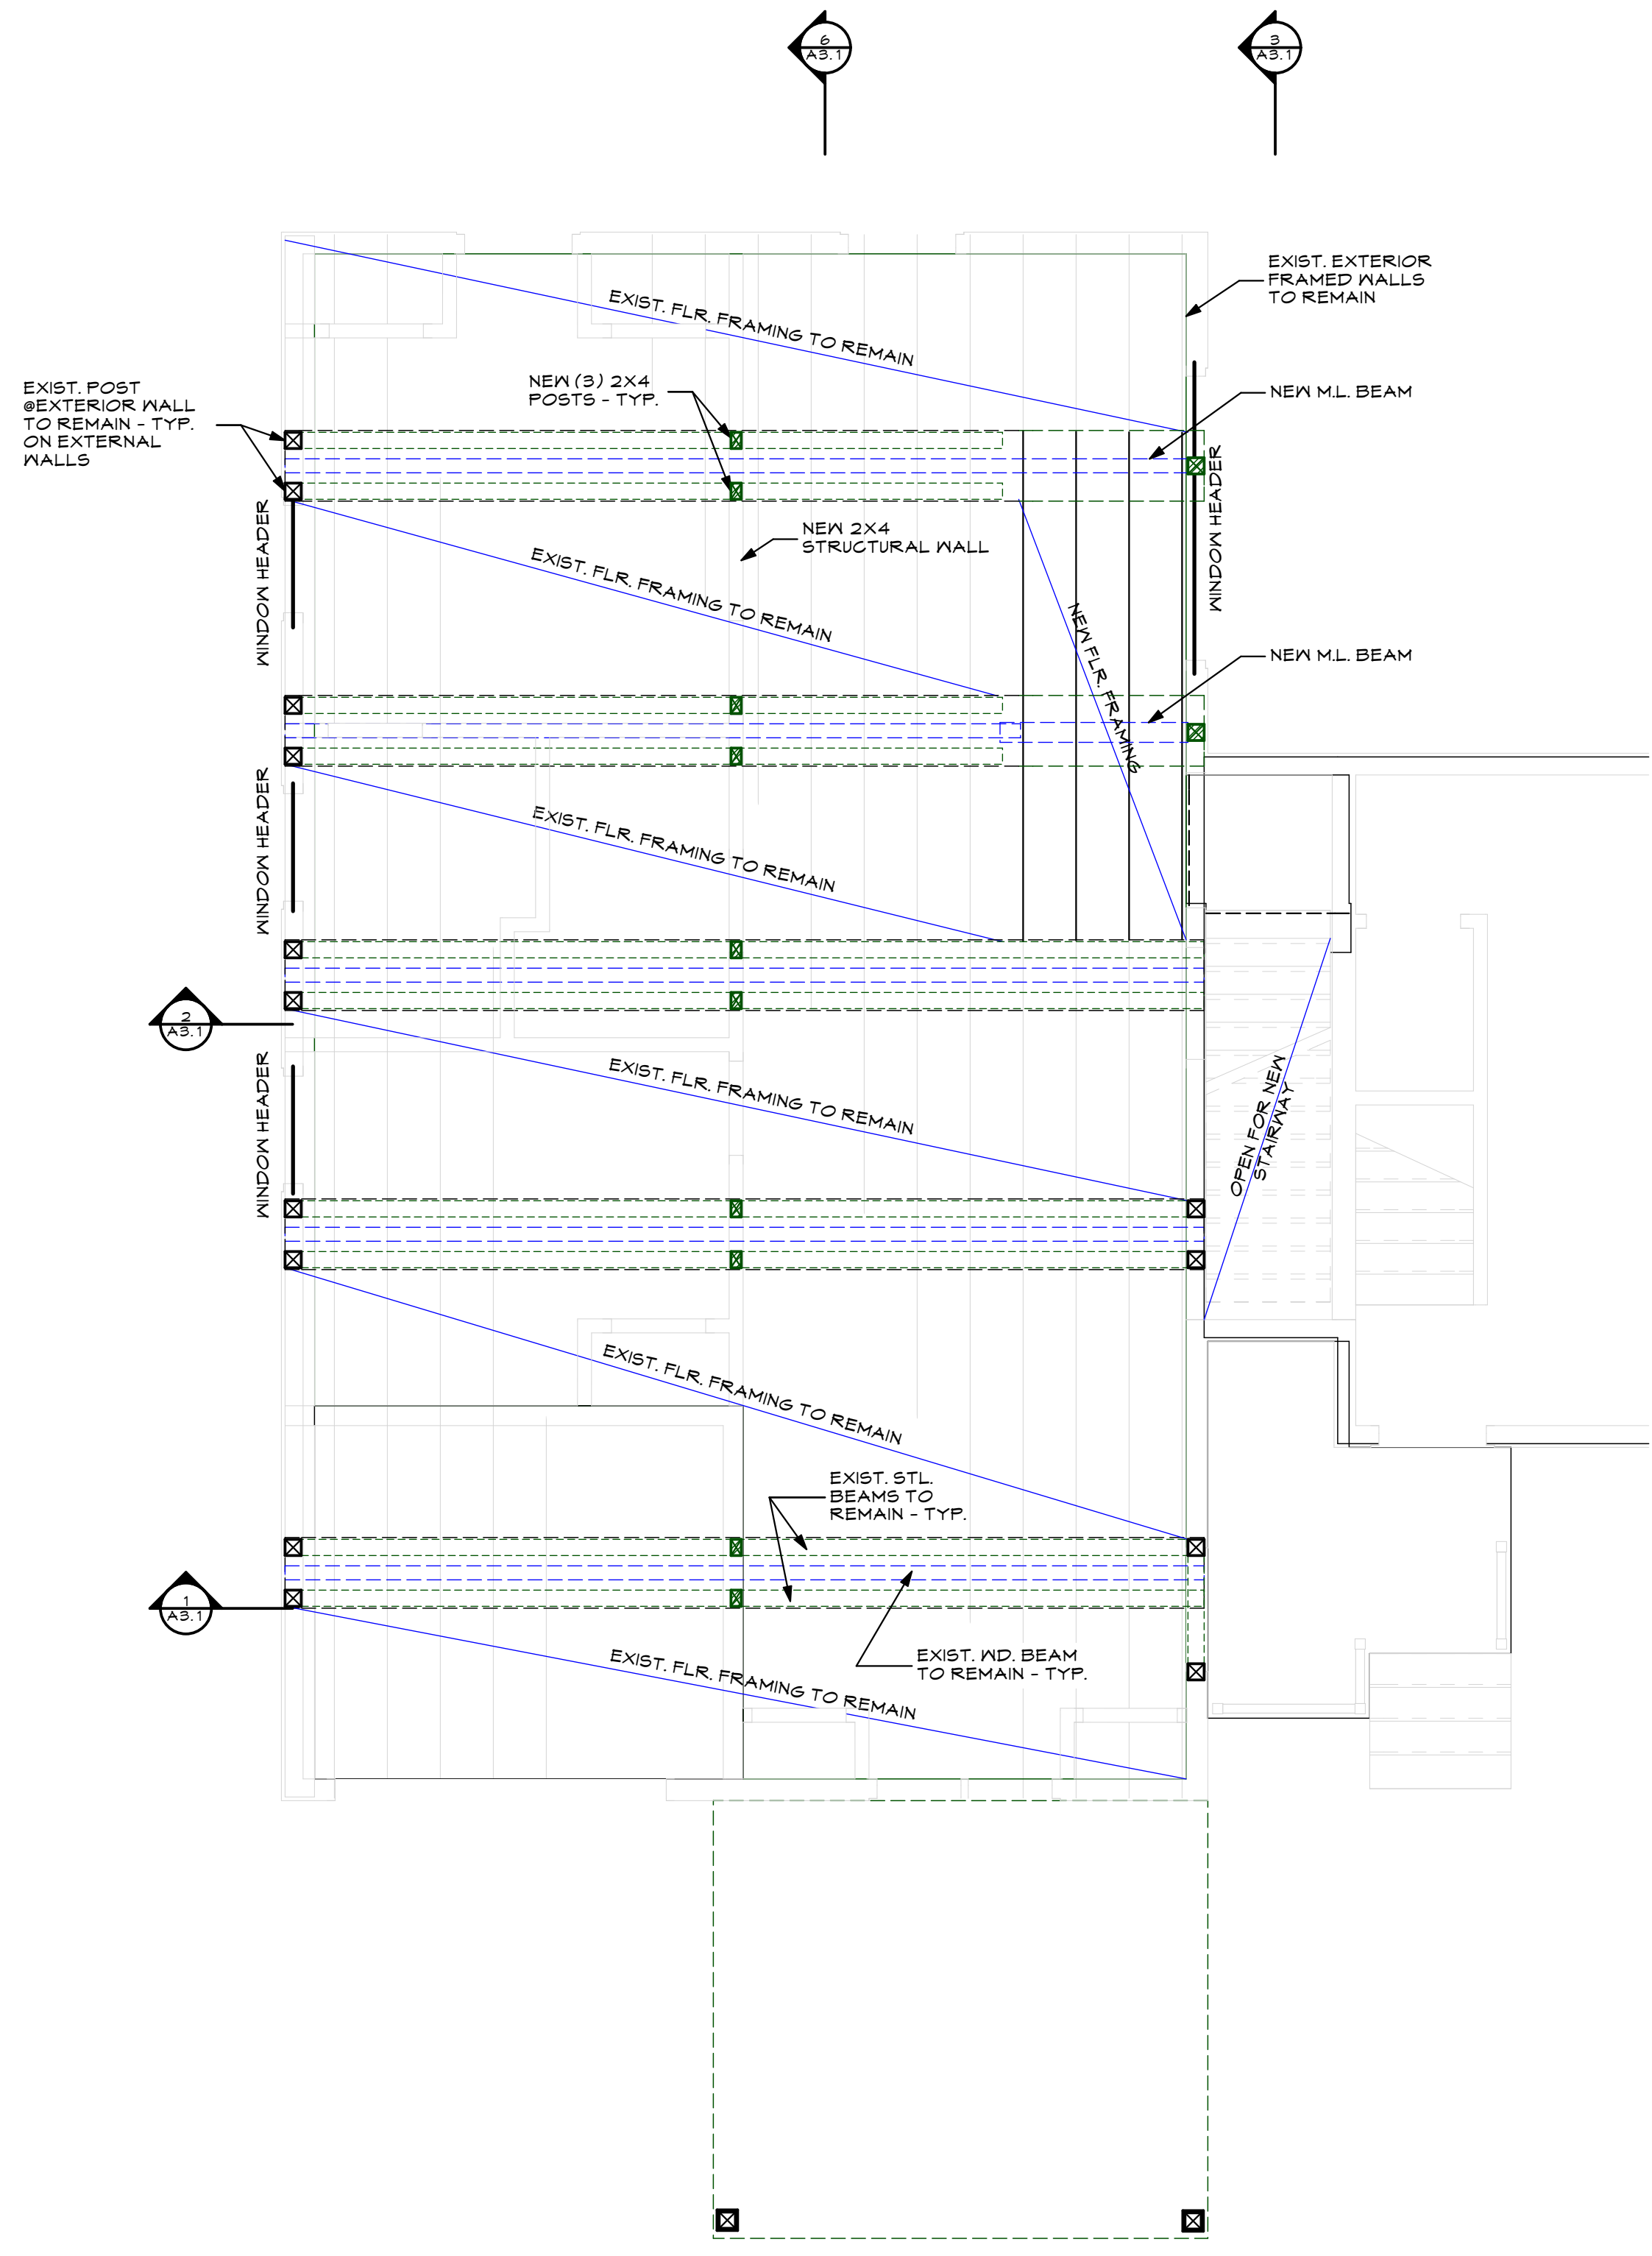

**2 SECOND FLOOR STRUCTURAL PLAN**  
 A1.2 SCALE: 1/4" = 1'-0"

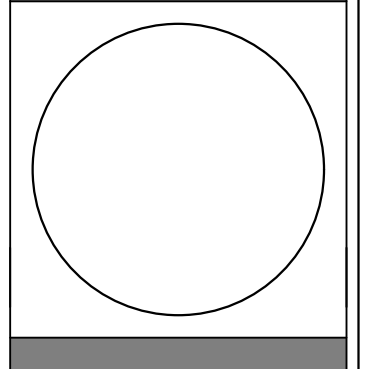

**WHIPPLE  
 CALLENDER  
 ARCHITECTS**

136 PLEASANT AVE.  
 PORTLAND, ME 04103  
 P 207.775.2696  
 F 207.775.3631  
 www.whipplecallender.com

MARK	DATE	DESCRIPTION

DATE: 8/16/17  
 CHECKED BY: JAD  
 DRAWN BY: CLBC  
 JOB: EAP 2017  
 SHEET TITLE: