




1 BUILDING SECTION @ STORAGE  
A3.1 SCALE: 1/4" = 1'-0"

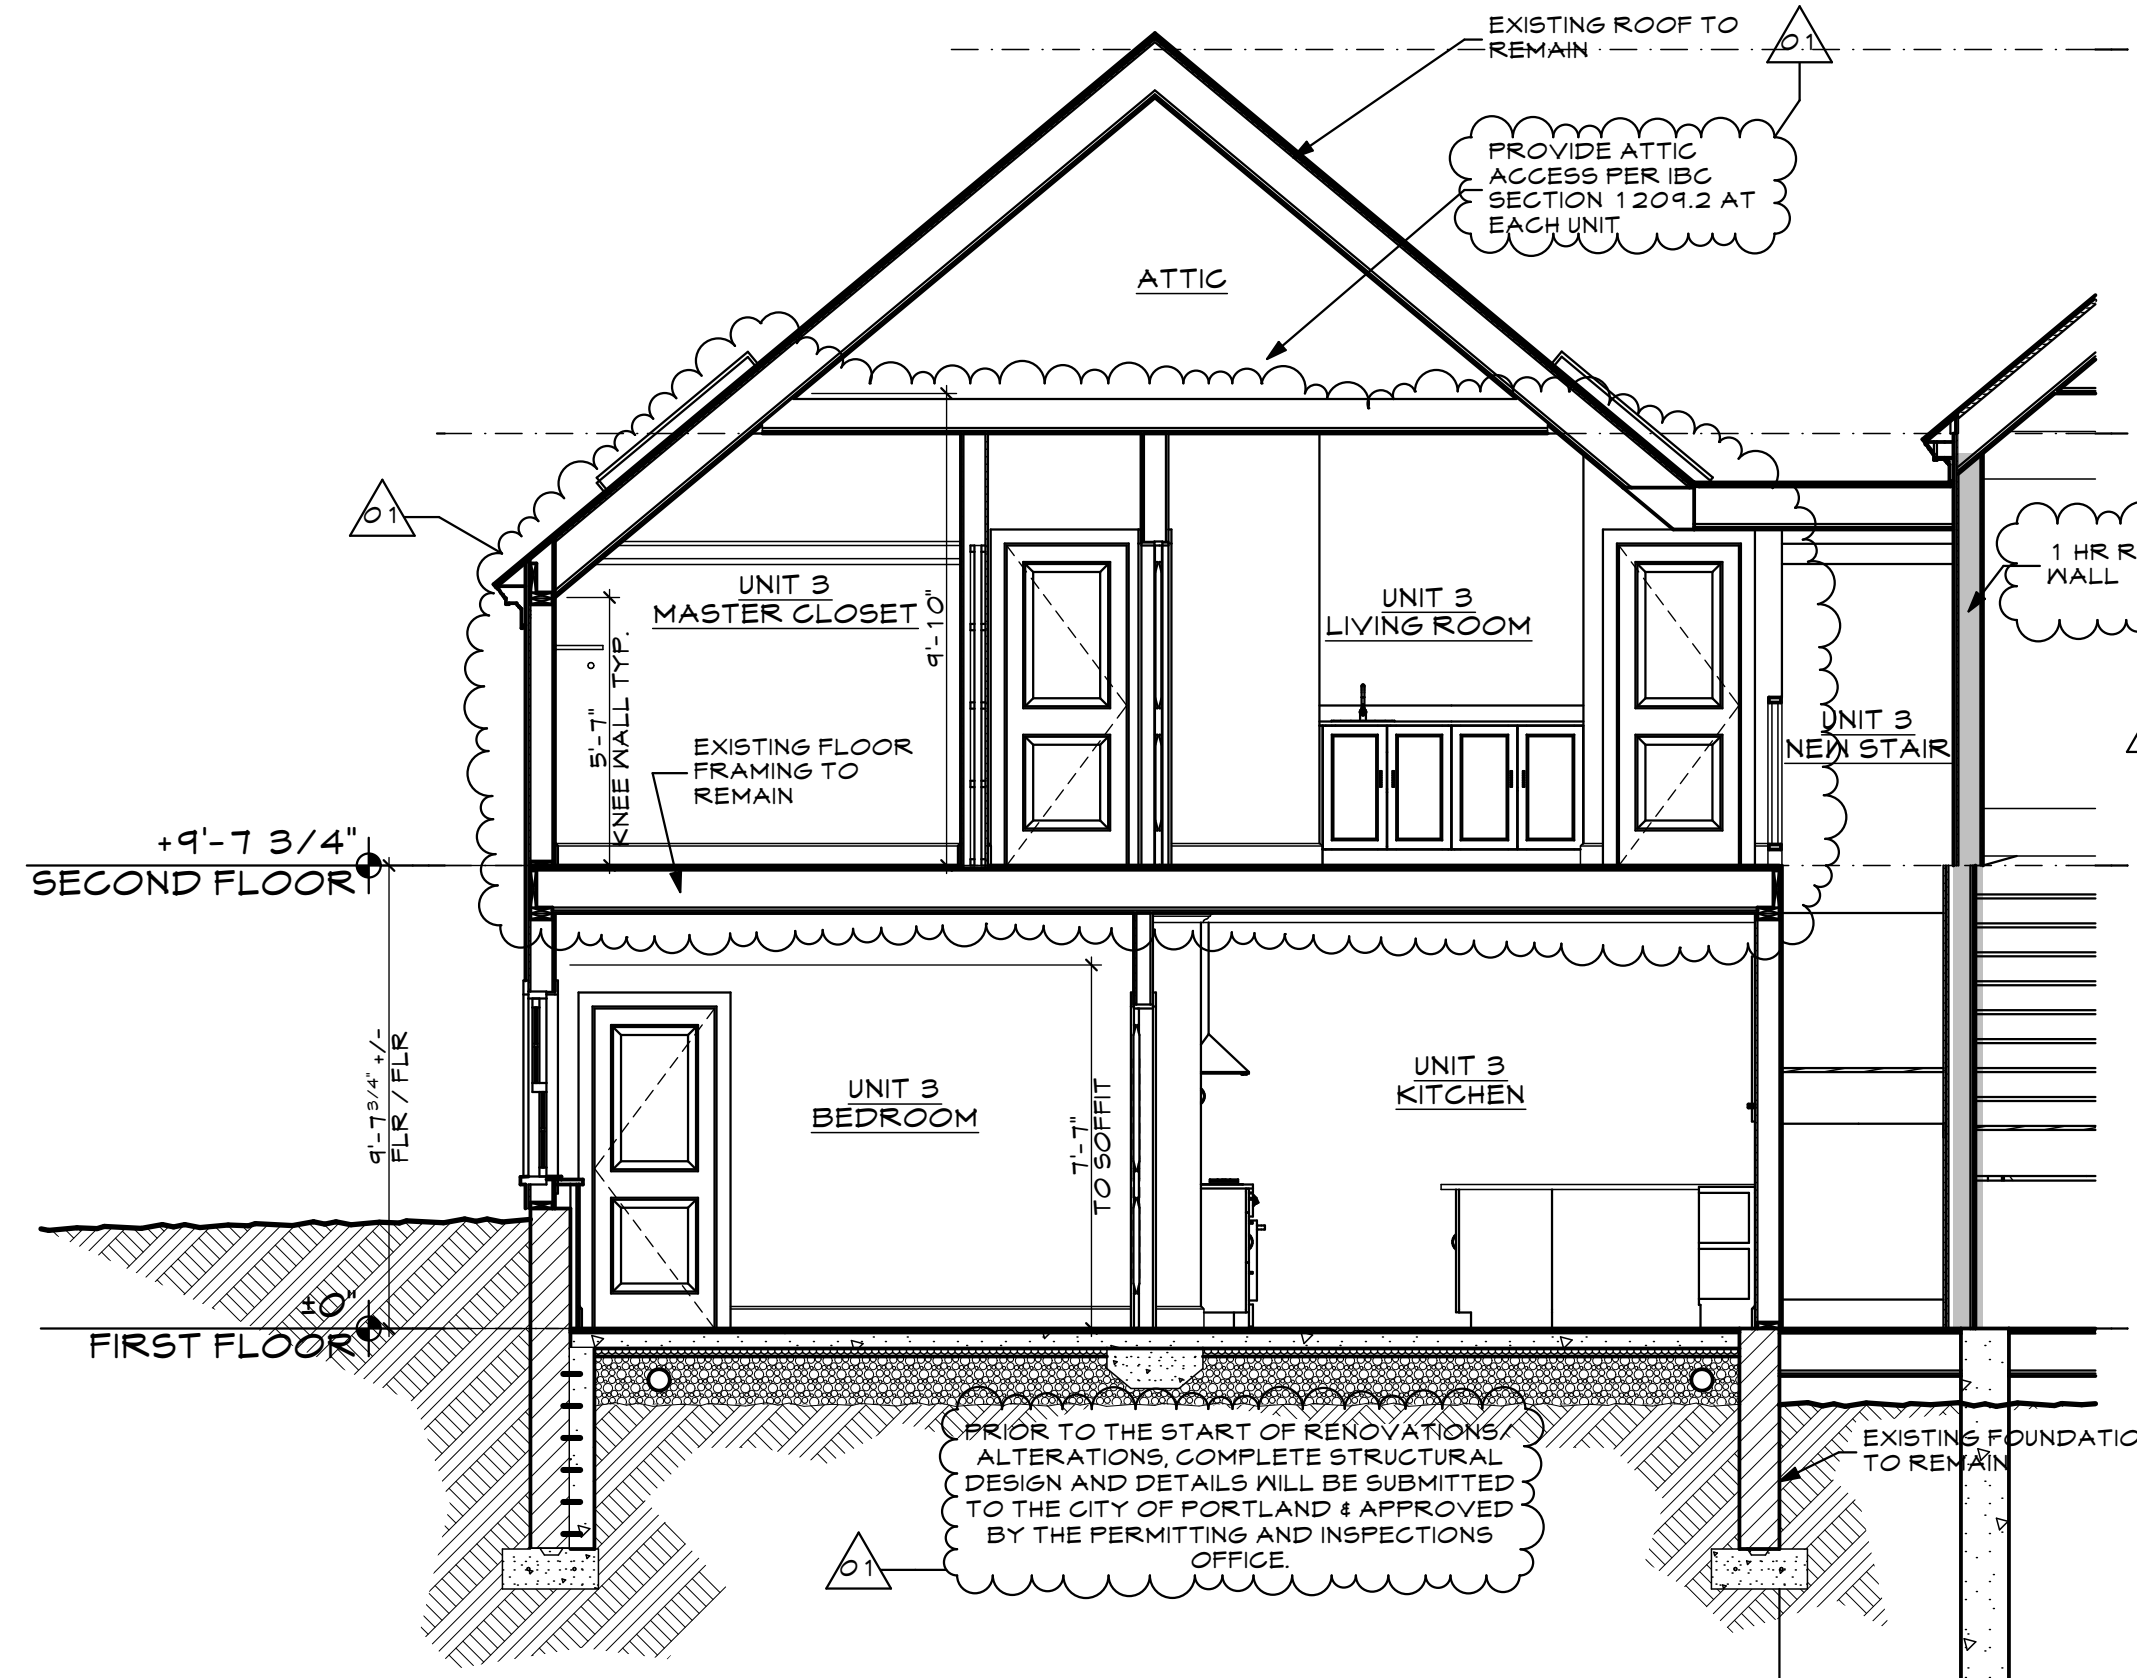

2 BUILDING SECTION  
A3.1 SCALE: 1/4" = 1'-0"

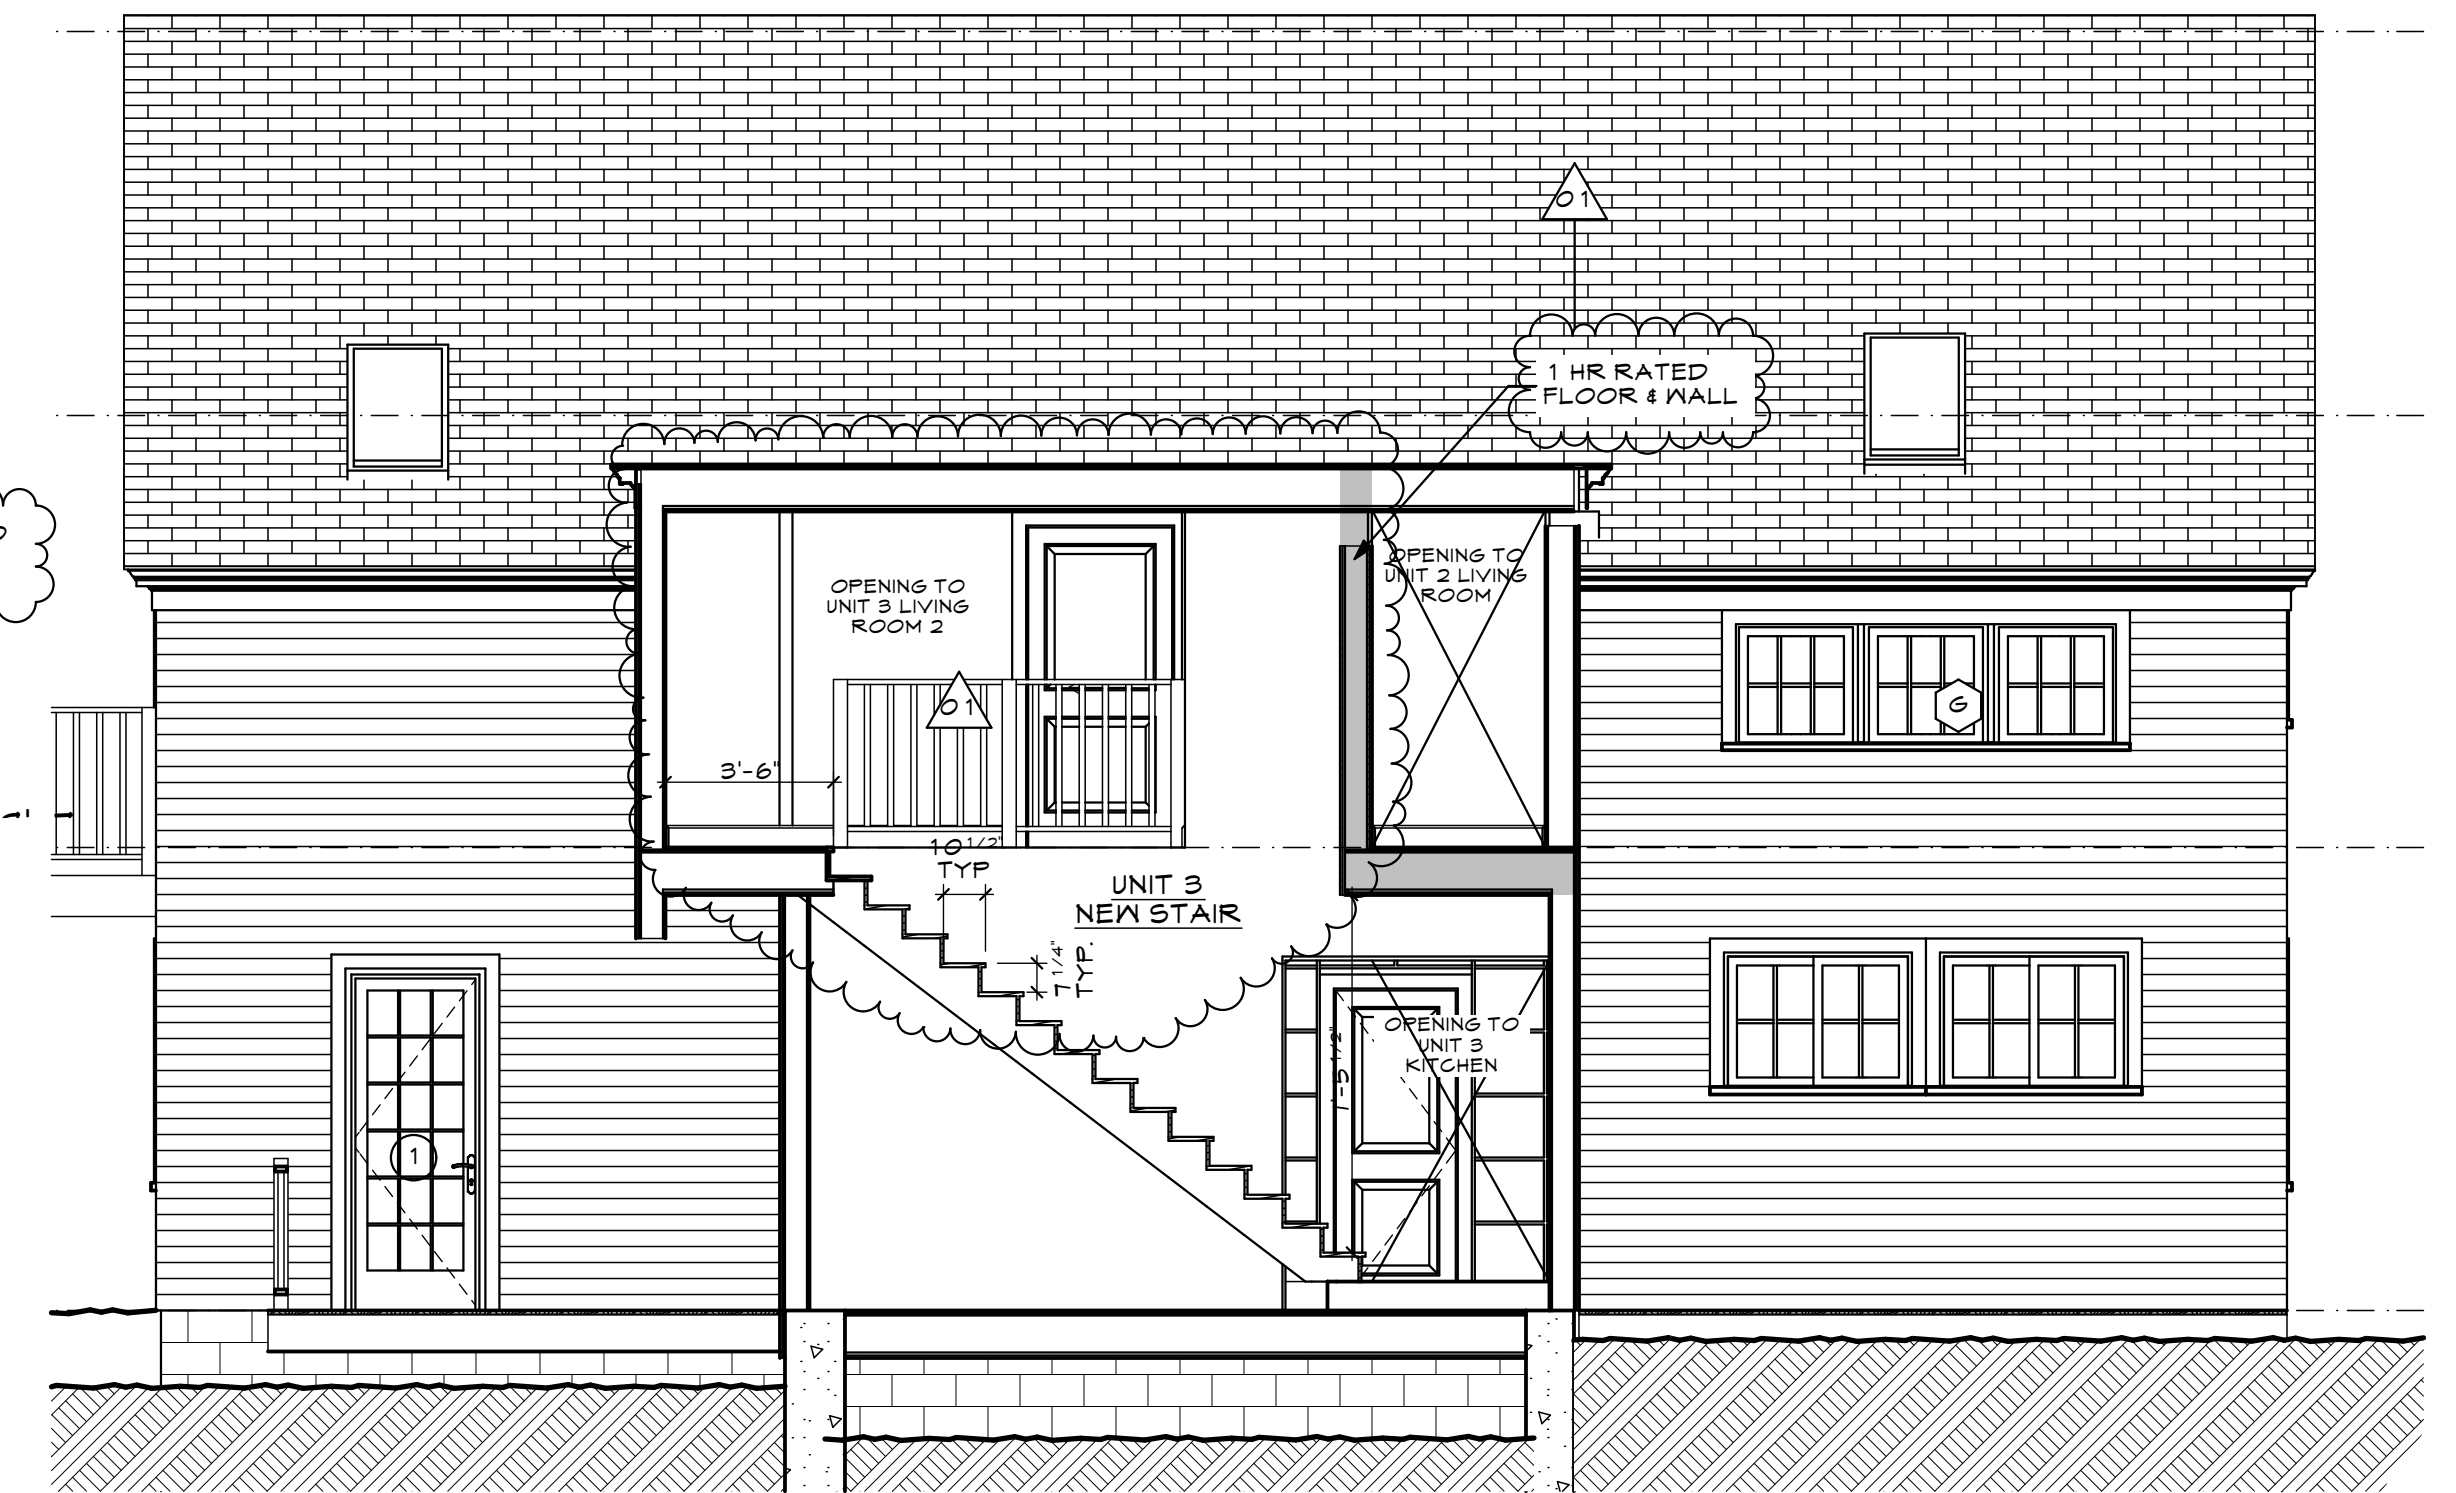


3 BUILDING SECTION @ STAIRS  
A3.1 SCALE: 1/4" = 1'-0"

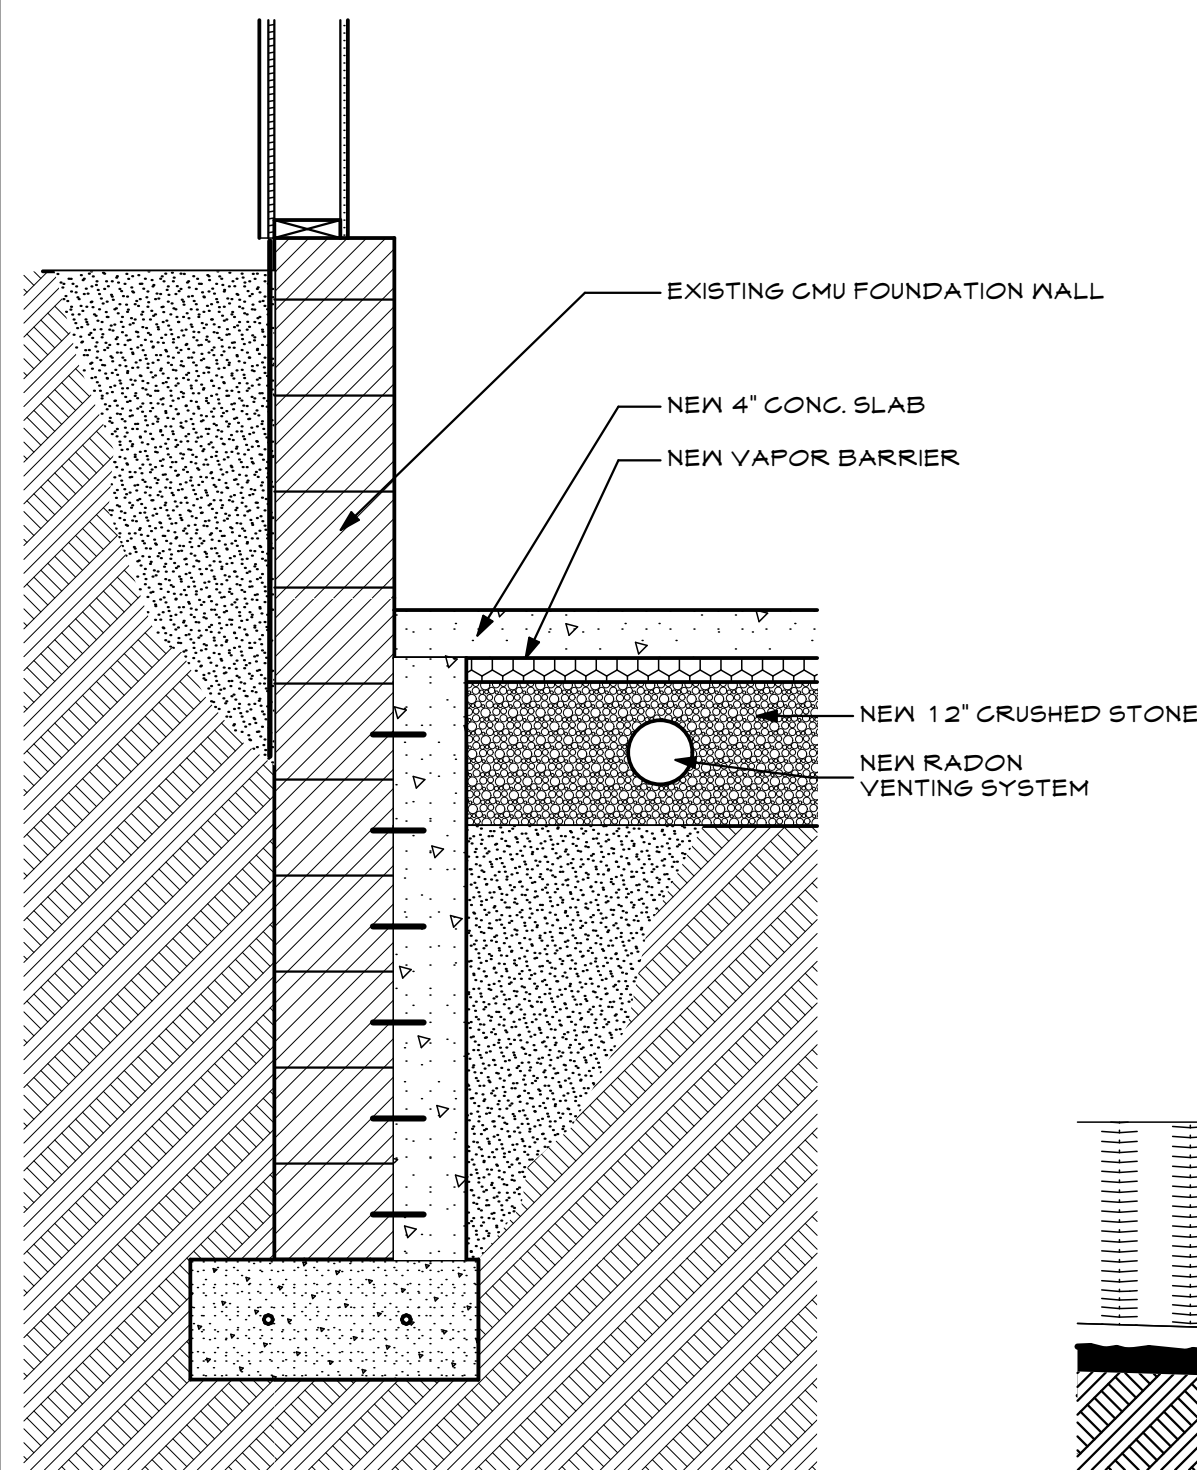


4 FOUNDATION DETAIL  
A3.1 SCALE: 3/4" = 1'-0"



5 FRONT ELEVATION  
A3.1 SCALE: 1/4" = 1'-0"

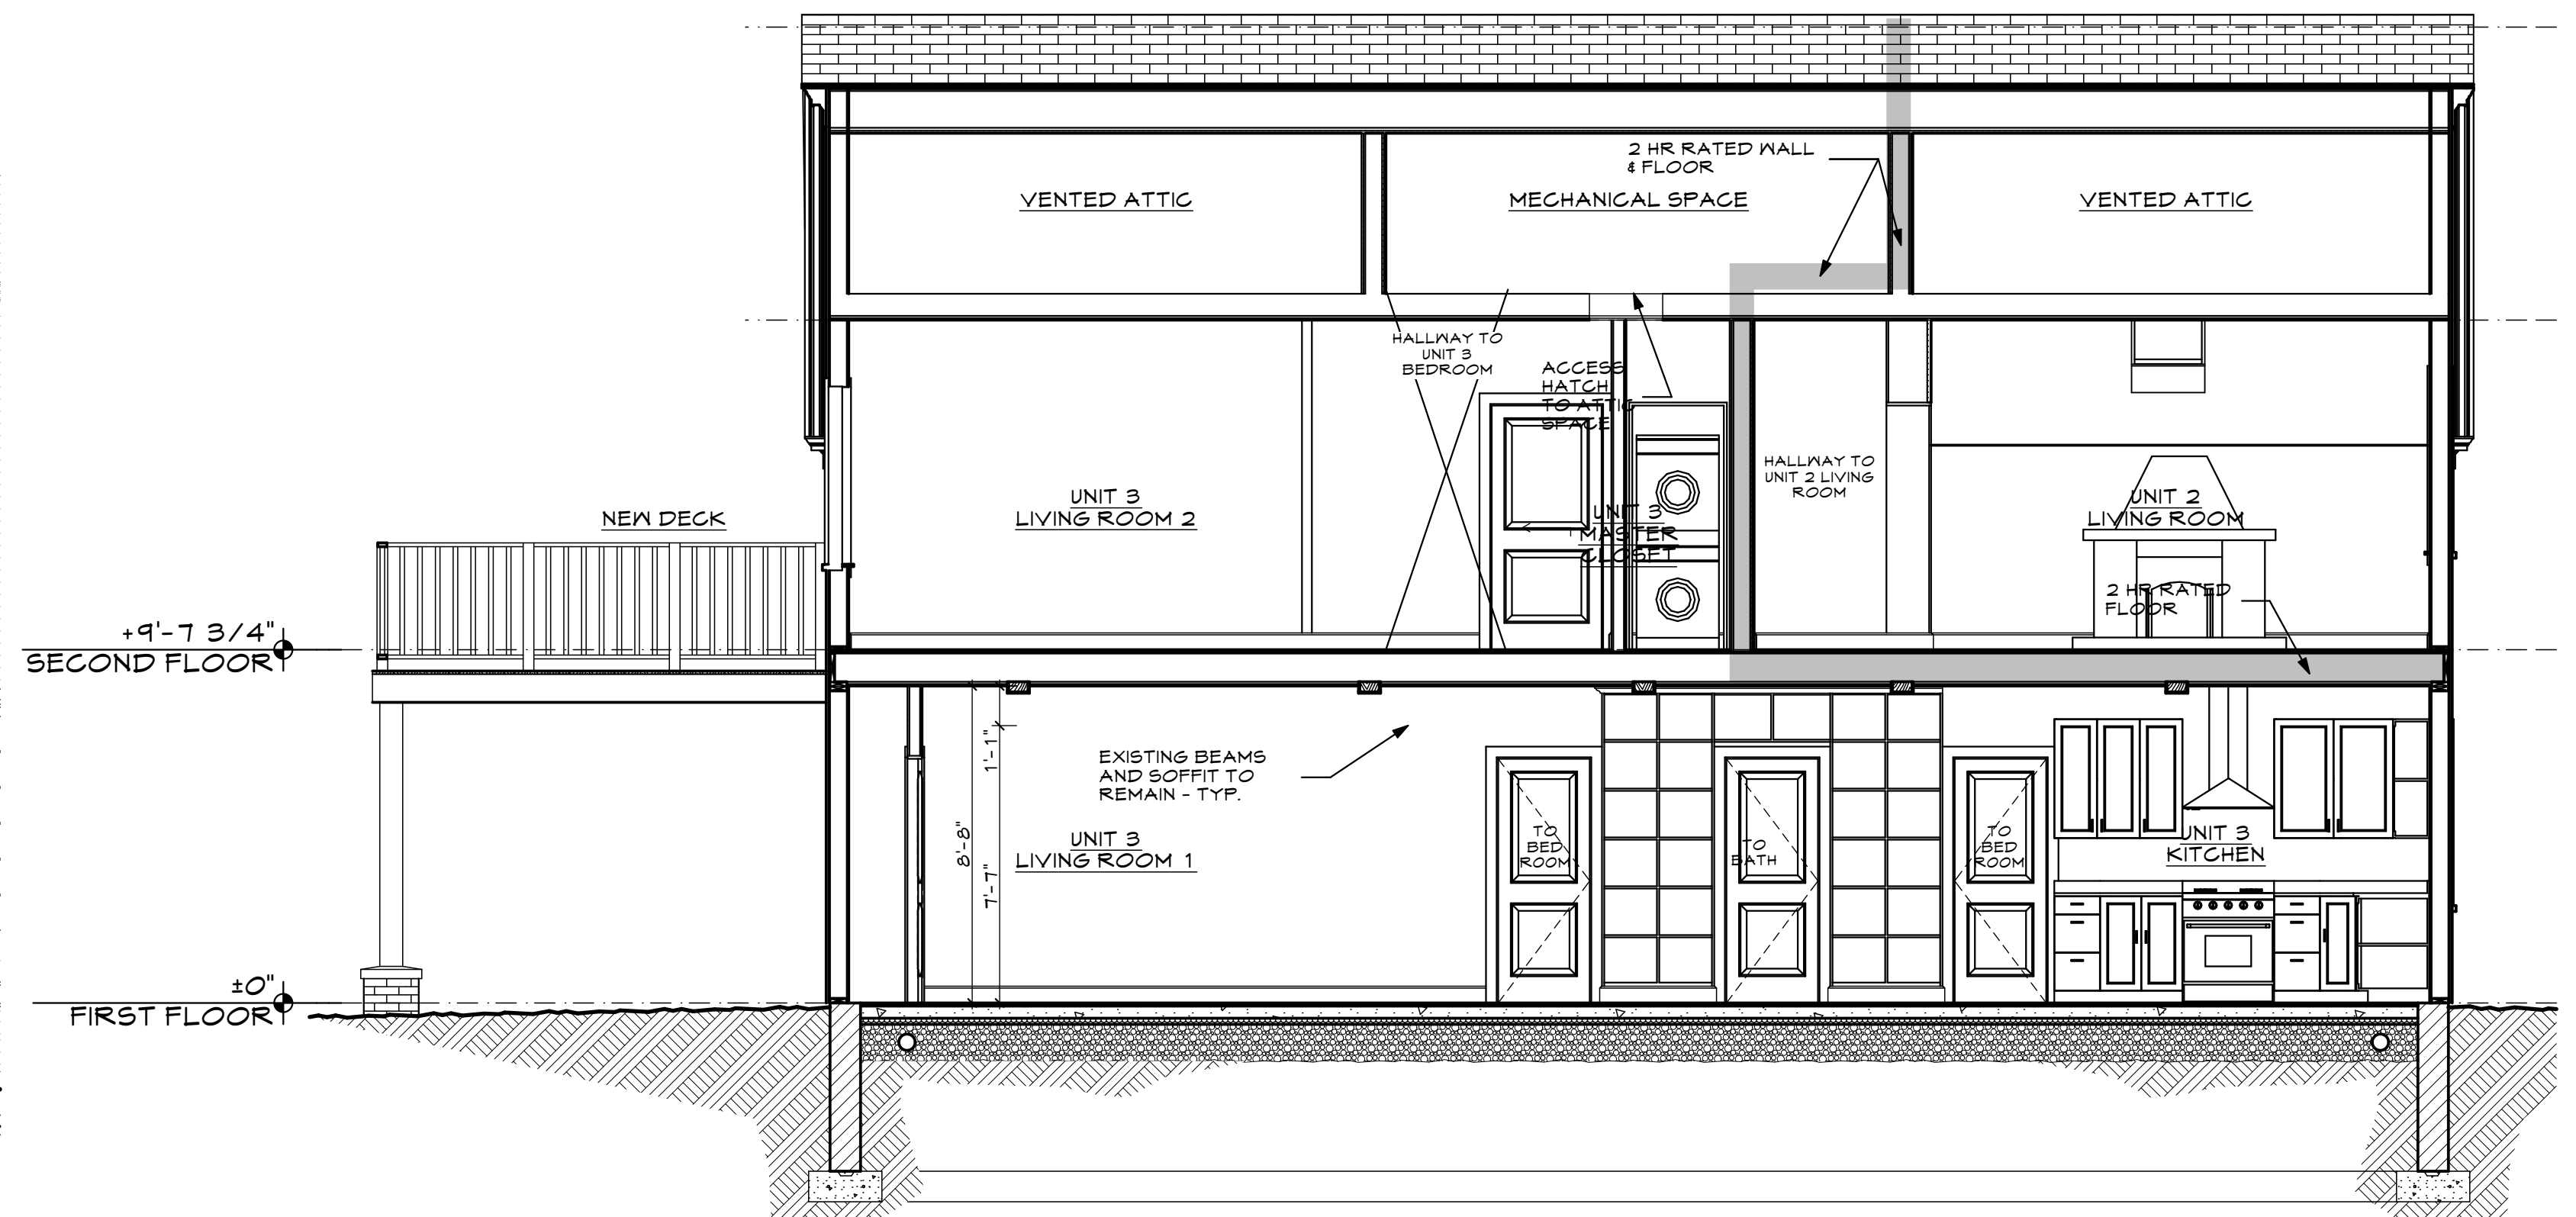

6 BUILDING SECTION  
A3.1 SCALE: 1/4" = 1'-0"

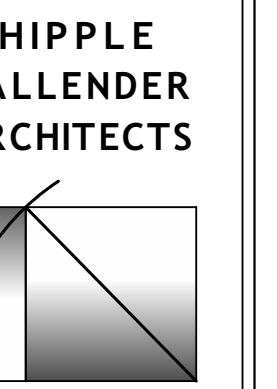

WHIPPLE  
CALLENDER  
ARCHITECTS

136 PLEASANT AVE.  
PORTLAND, ME 04103  
P 207.775.2696  
F 207.775.3631  
www.whipplecallender.com

DATE	DESCRIPTION
11.13.17	REVISION #1 - PERMIT REV.

DATE: 11/13/17  
CHECKED BY: JAD  
DRAWN BY: CLBC  
JOB: EAP 2017  
SHEET TITLE:

ELEVATIONS & SECTIONS

A3.1

CITY OF PORTLAND PERMIT REVIEW  
SET - (REVISED 11/13/17)

THIS DRAWING IS AN INSTRUMENT OF SERVICE AND SHALL REMAIN THE PROPERTY OF WHIPPLE CALLENDER ARCHITECTS. IT SHALL NOT BE USED FOR ANY OTHER PURPOSE THAT FOR WHICH IT IS SPECIFICALLY FURNISHED.