


PER IBC 1008.1.1 DOOR CLEAR
OPENING MIN. IS 32" 01

DOOR SCHEDULE

MARK	ROOM NAME	SIZE			MATL	HARDWARE		NOTES	ELEVATION
		W	HT	THK		FUNCTION	MANUFACTURER NO.		
1	LIVING ROOM	3'	7'	0-1 1/4"					
2	LIVING ROOM	2'-8"	6'-0"	0-1 1/4"					
3	LIVING ROOM	2'-6"	6'-0"	0-1 1/4"					
4	DINING	2'-6"	6'-0"	0-1 1/4"					
5	BATH	2'-6"	6'-0"	0-1 1/4"					
5	BILLIARD ROOM	2'-6"	6'-0"	0-1 1/4"					
6	BEDROOM	2'-6"	6'-0"	0-1 1/4"					
6	GAME ROOM	2'-6"	6'-0"	0-1 1/4"					
7	BEDROOM	2'-6"	6'-0"	0-1 1/4"					
7	GAME ROOM	2'-6"	6'-0"	0-1 1/4"					
8	BATH	2'-6"	6'-0"	0-1 1/4"					
8	REC ROOM	2'-6"	6'-0"	0-1 1/4"					
9	LOFT	1'-8"	6'-0"	0-1 1/4"					
10	BEDROOM	2'-6"	6'-0"	0-1 1/4"					
11		2'-8"	7'	0-1 1/4"					

WINDOW SCHEDULE

MARK	QTY	WINDOW UNIT DIMENSIONS	MANUFACTURER	MANUF. NO.	COLOR EXT.	COLOR INT.	NOTES	ELEVATION
A	2	2'-4"x5'	ANDERSEN					
D	2	4x5'	ANDERSEN					
G	1	8'x2'-8"	ANDERSEN					
H	3	3x5'	ANDERSEN					

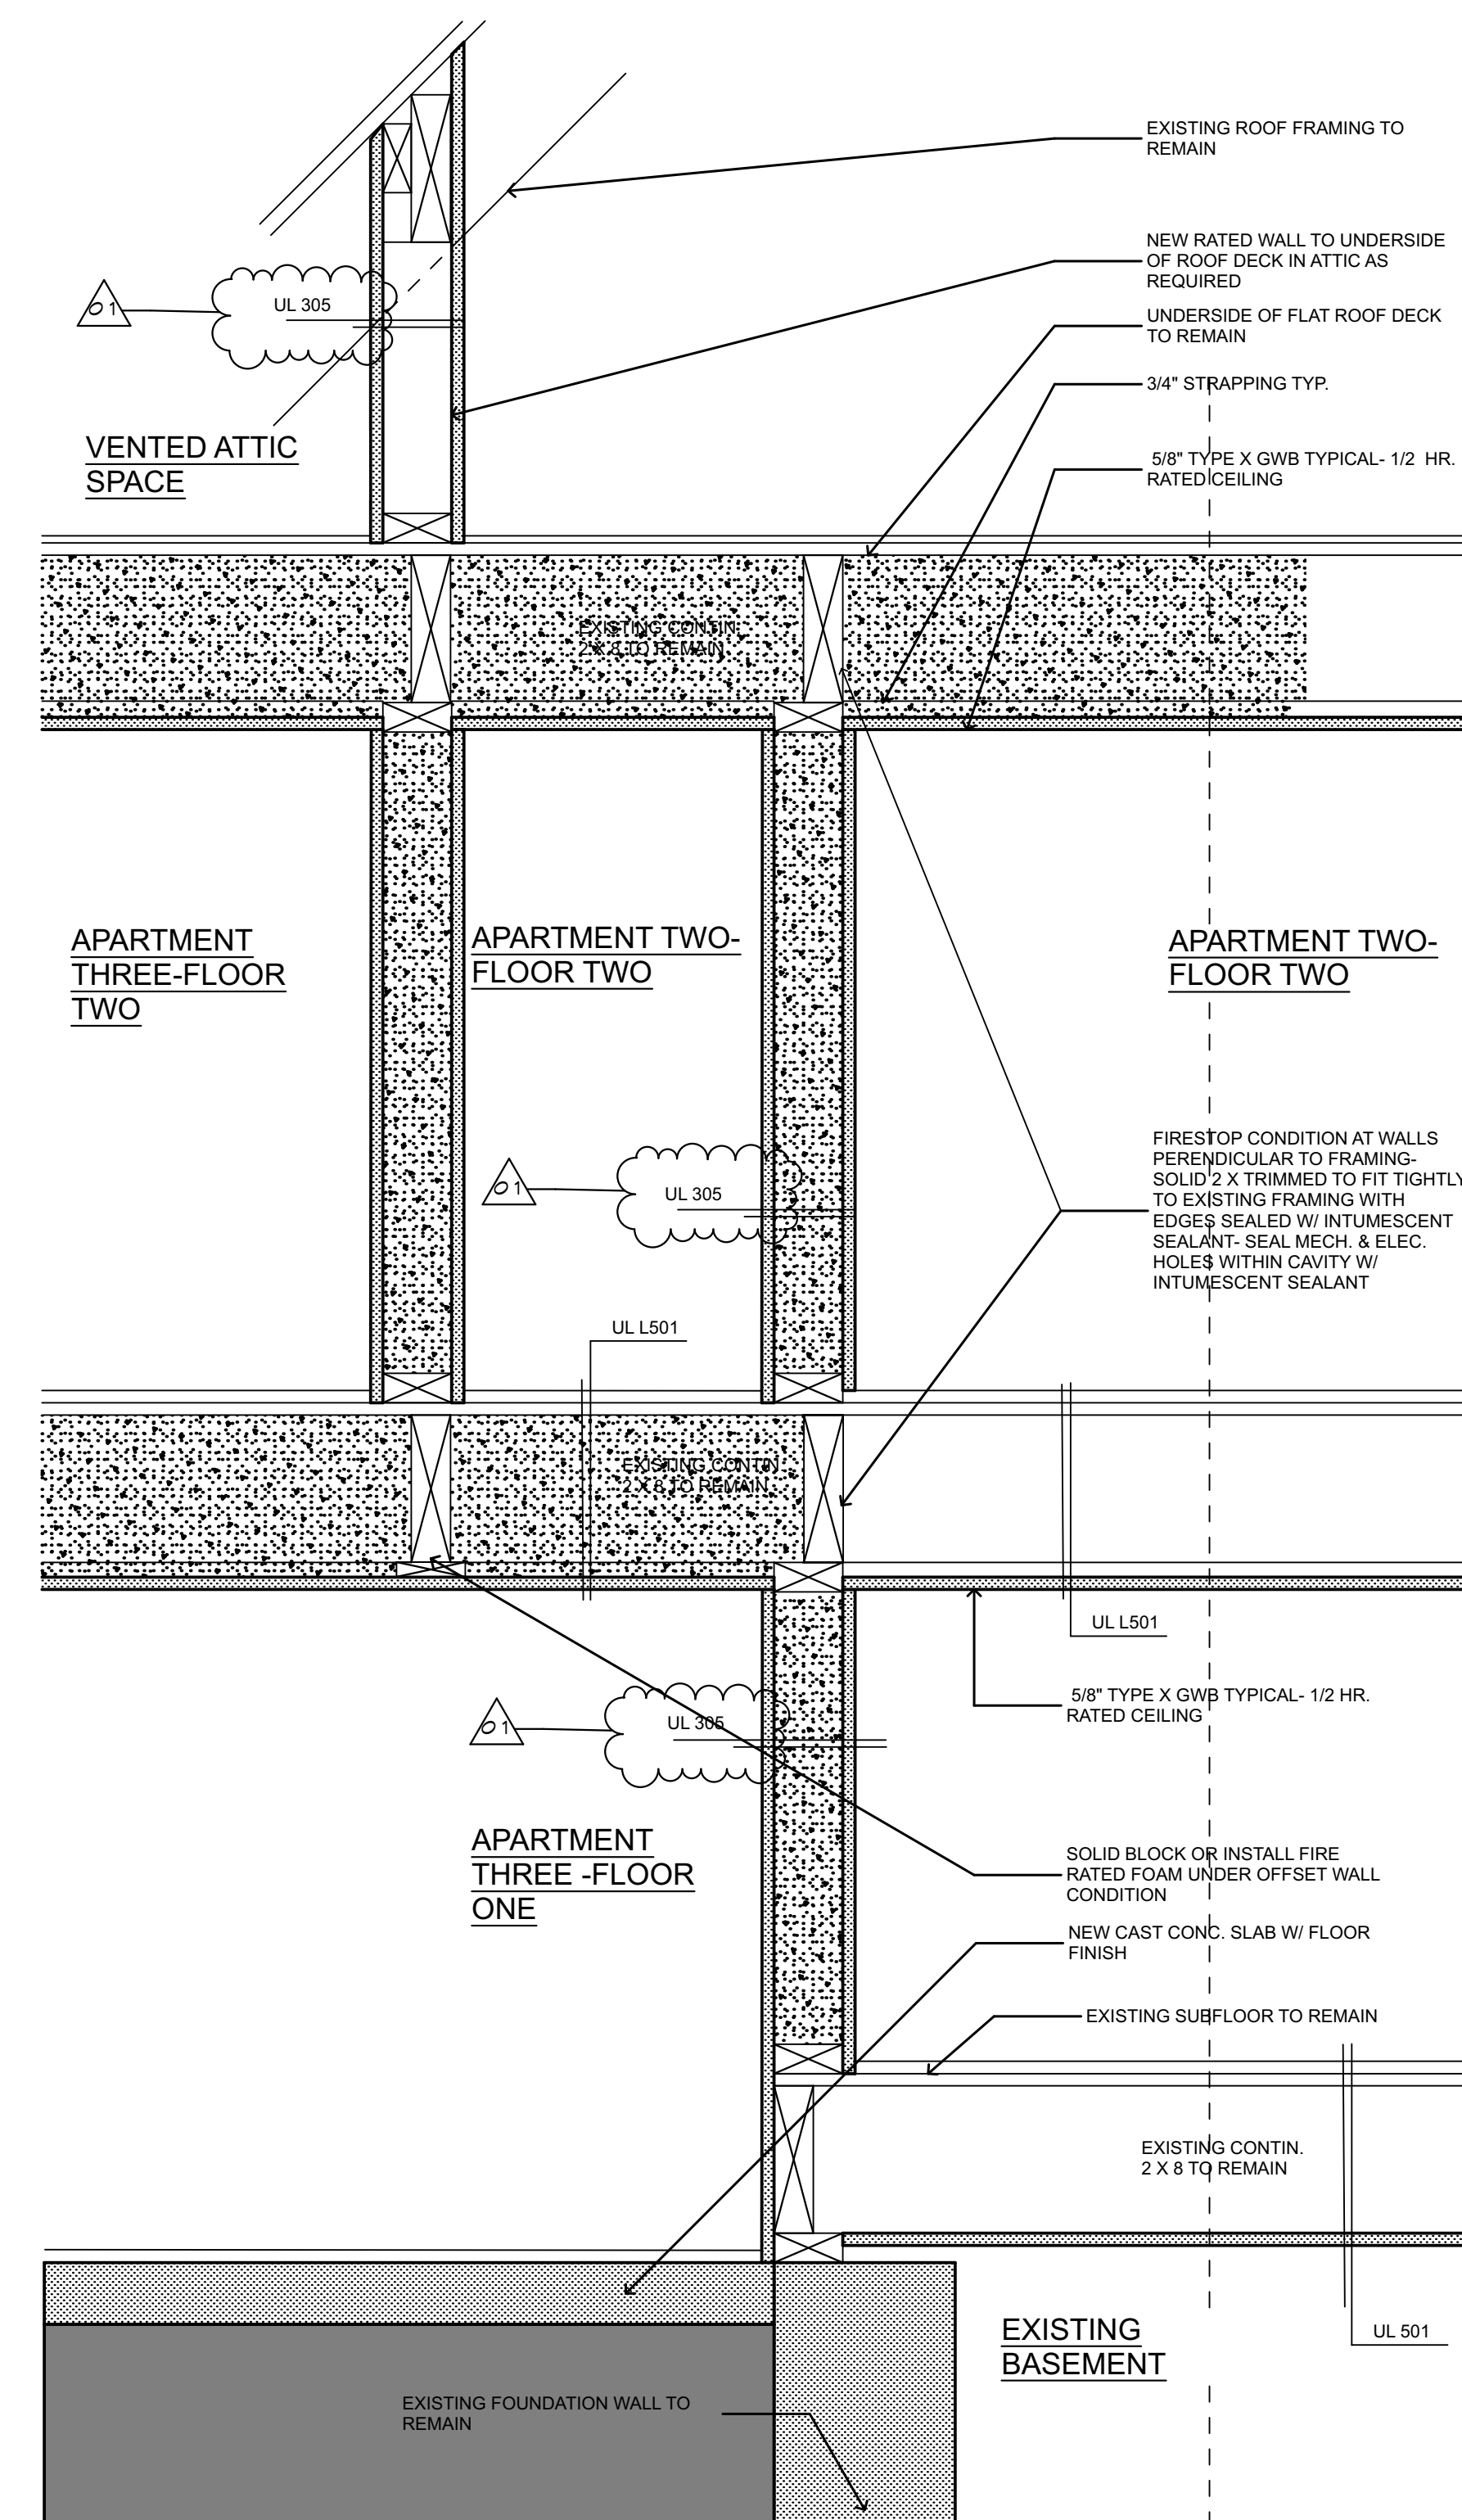

3 RATED WALL DETAIL
SCALE: 1 1/2" = 1'-0"

22 EASTERN PROM
PORTLAND, ME

WHIPPLE CALLENDER ARCHITECTS

136 PLEASANT AVE.
PORTLAND, ME 04103
P 207.775.2696
F 207.775.3631
www.whipplecallender.com

DATE	DESCRIPTION
11.13.17	REVISION #1 - PERMIT REV.

DATE: 11/15/17
CHECKED BY: JAD
DRAWN BY: CLBC
JOB: EAP 2017
SHEET TITLE: SCHEDULES

A6.1