




WHIPPLE
CALLENDER
ARCHITECTS

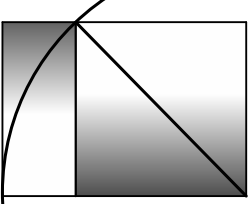


136 PLEASANT AVE.
PORTLAND, ME 04103
P 207.775.2696
F 207.775.3631
www.whipplecallender.com

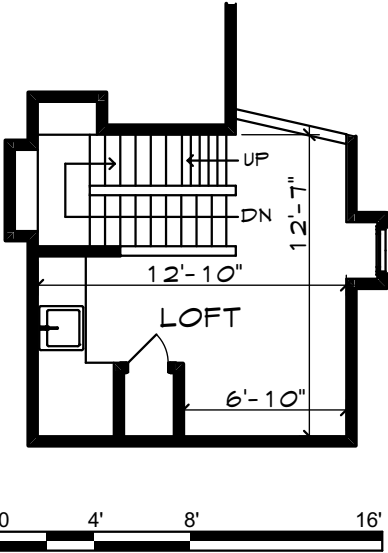


LOFT PLAN
SCALE: 1/8" = 1'-0" 4

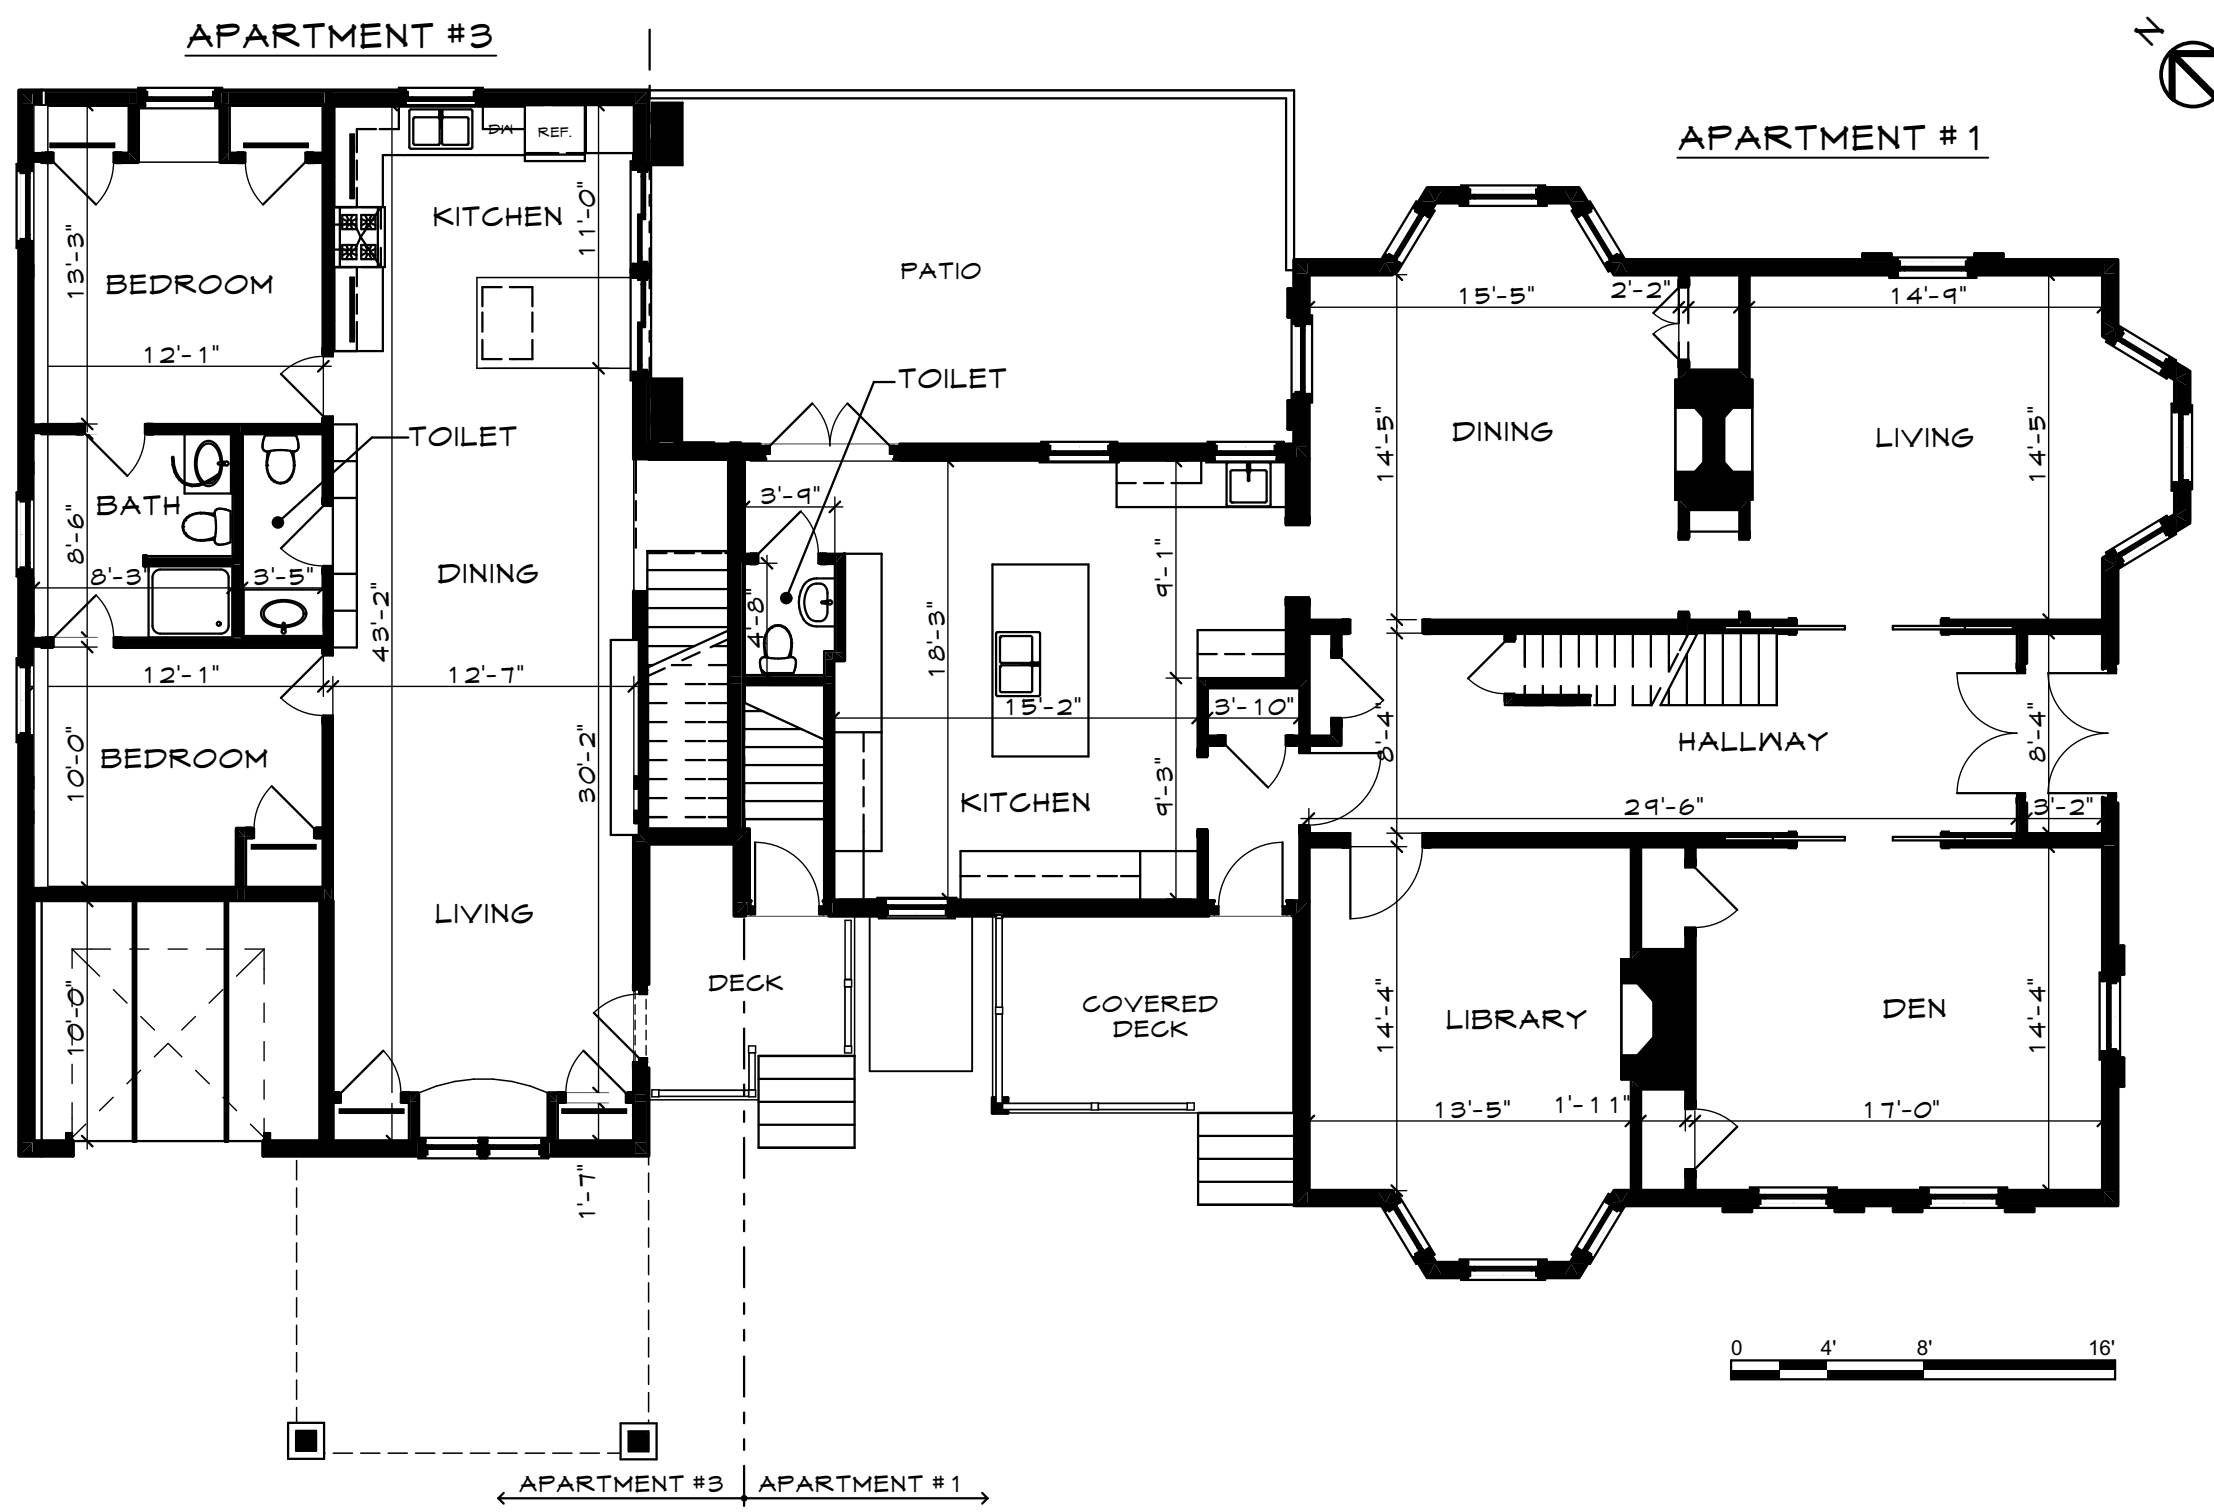


FIRST FLOOR PLAN
SCALE: 1/8" = 1'-0" 1

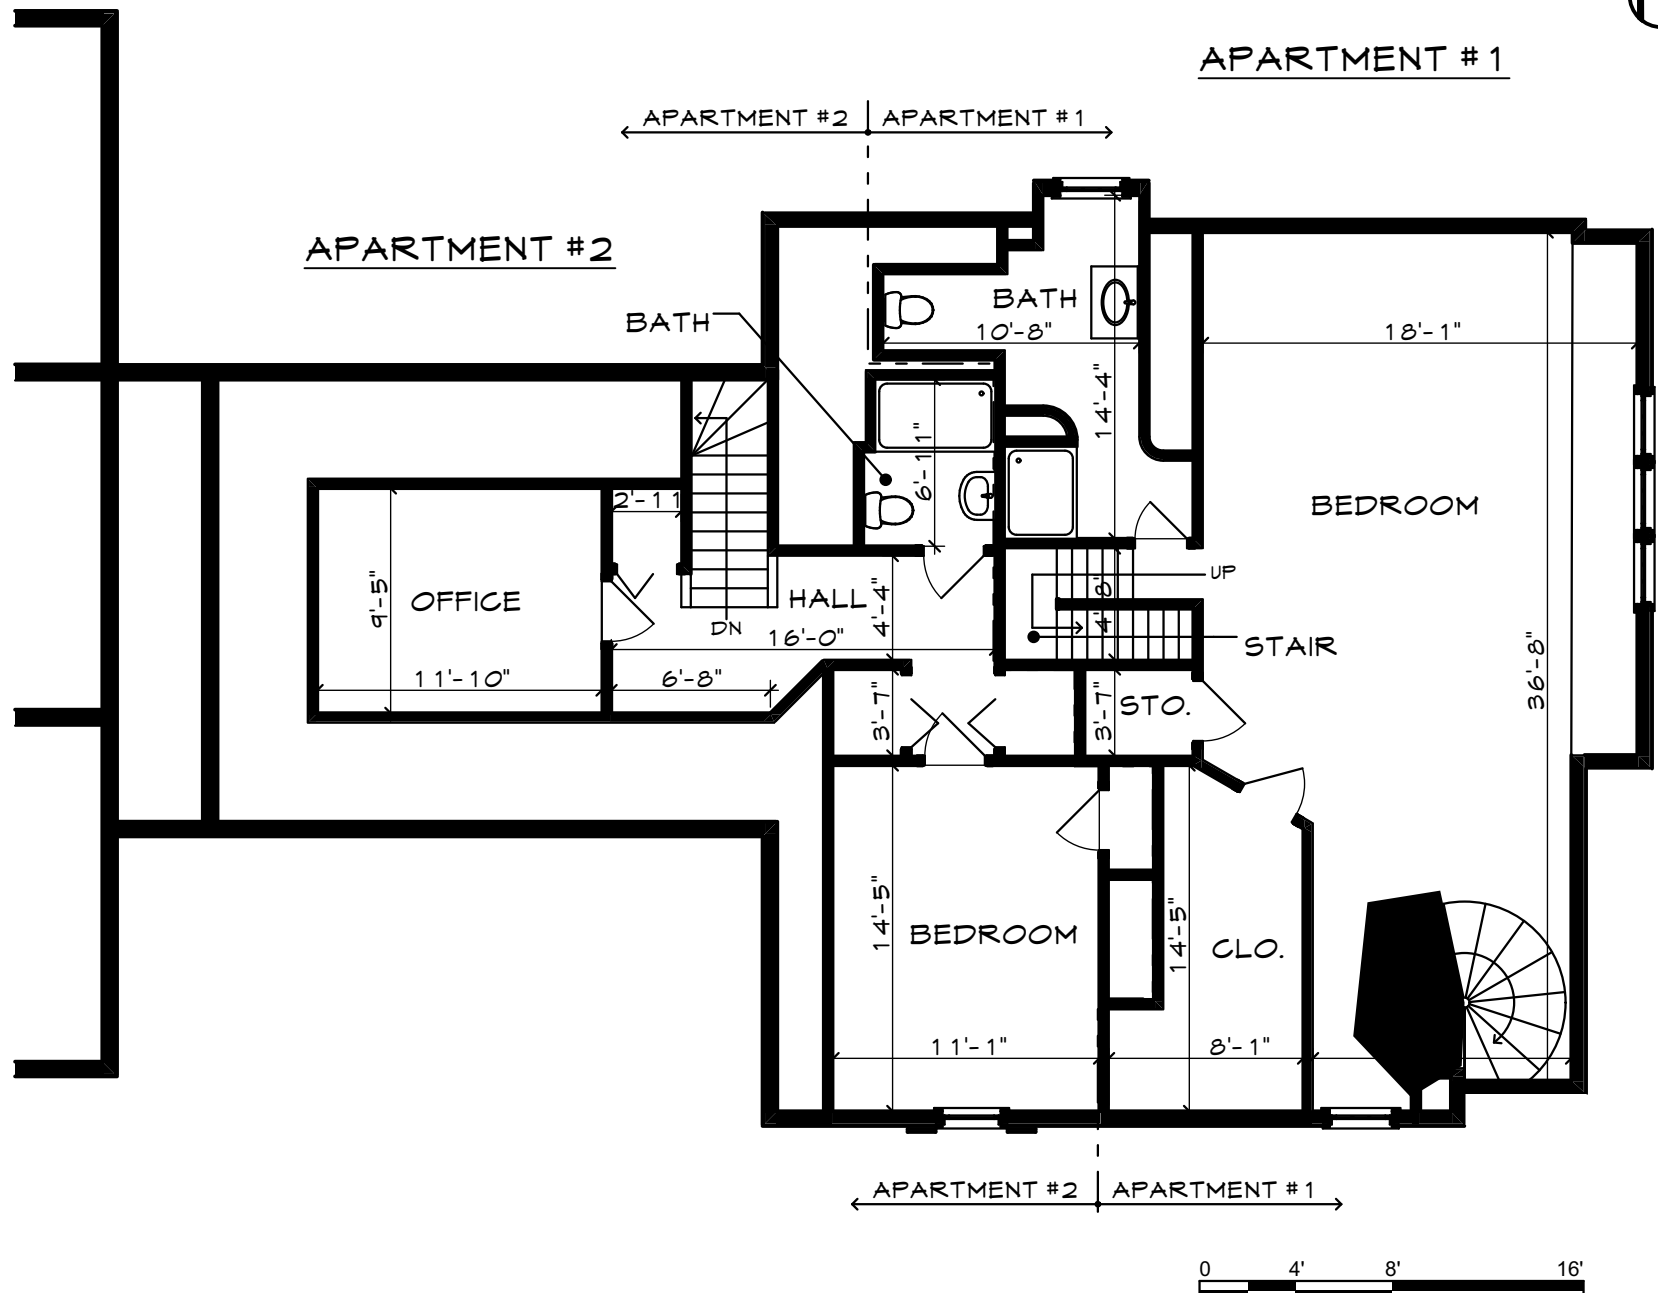

THIRD FLOOR PLAN
SCALE: 1/8" = 1'-0" 3

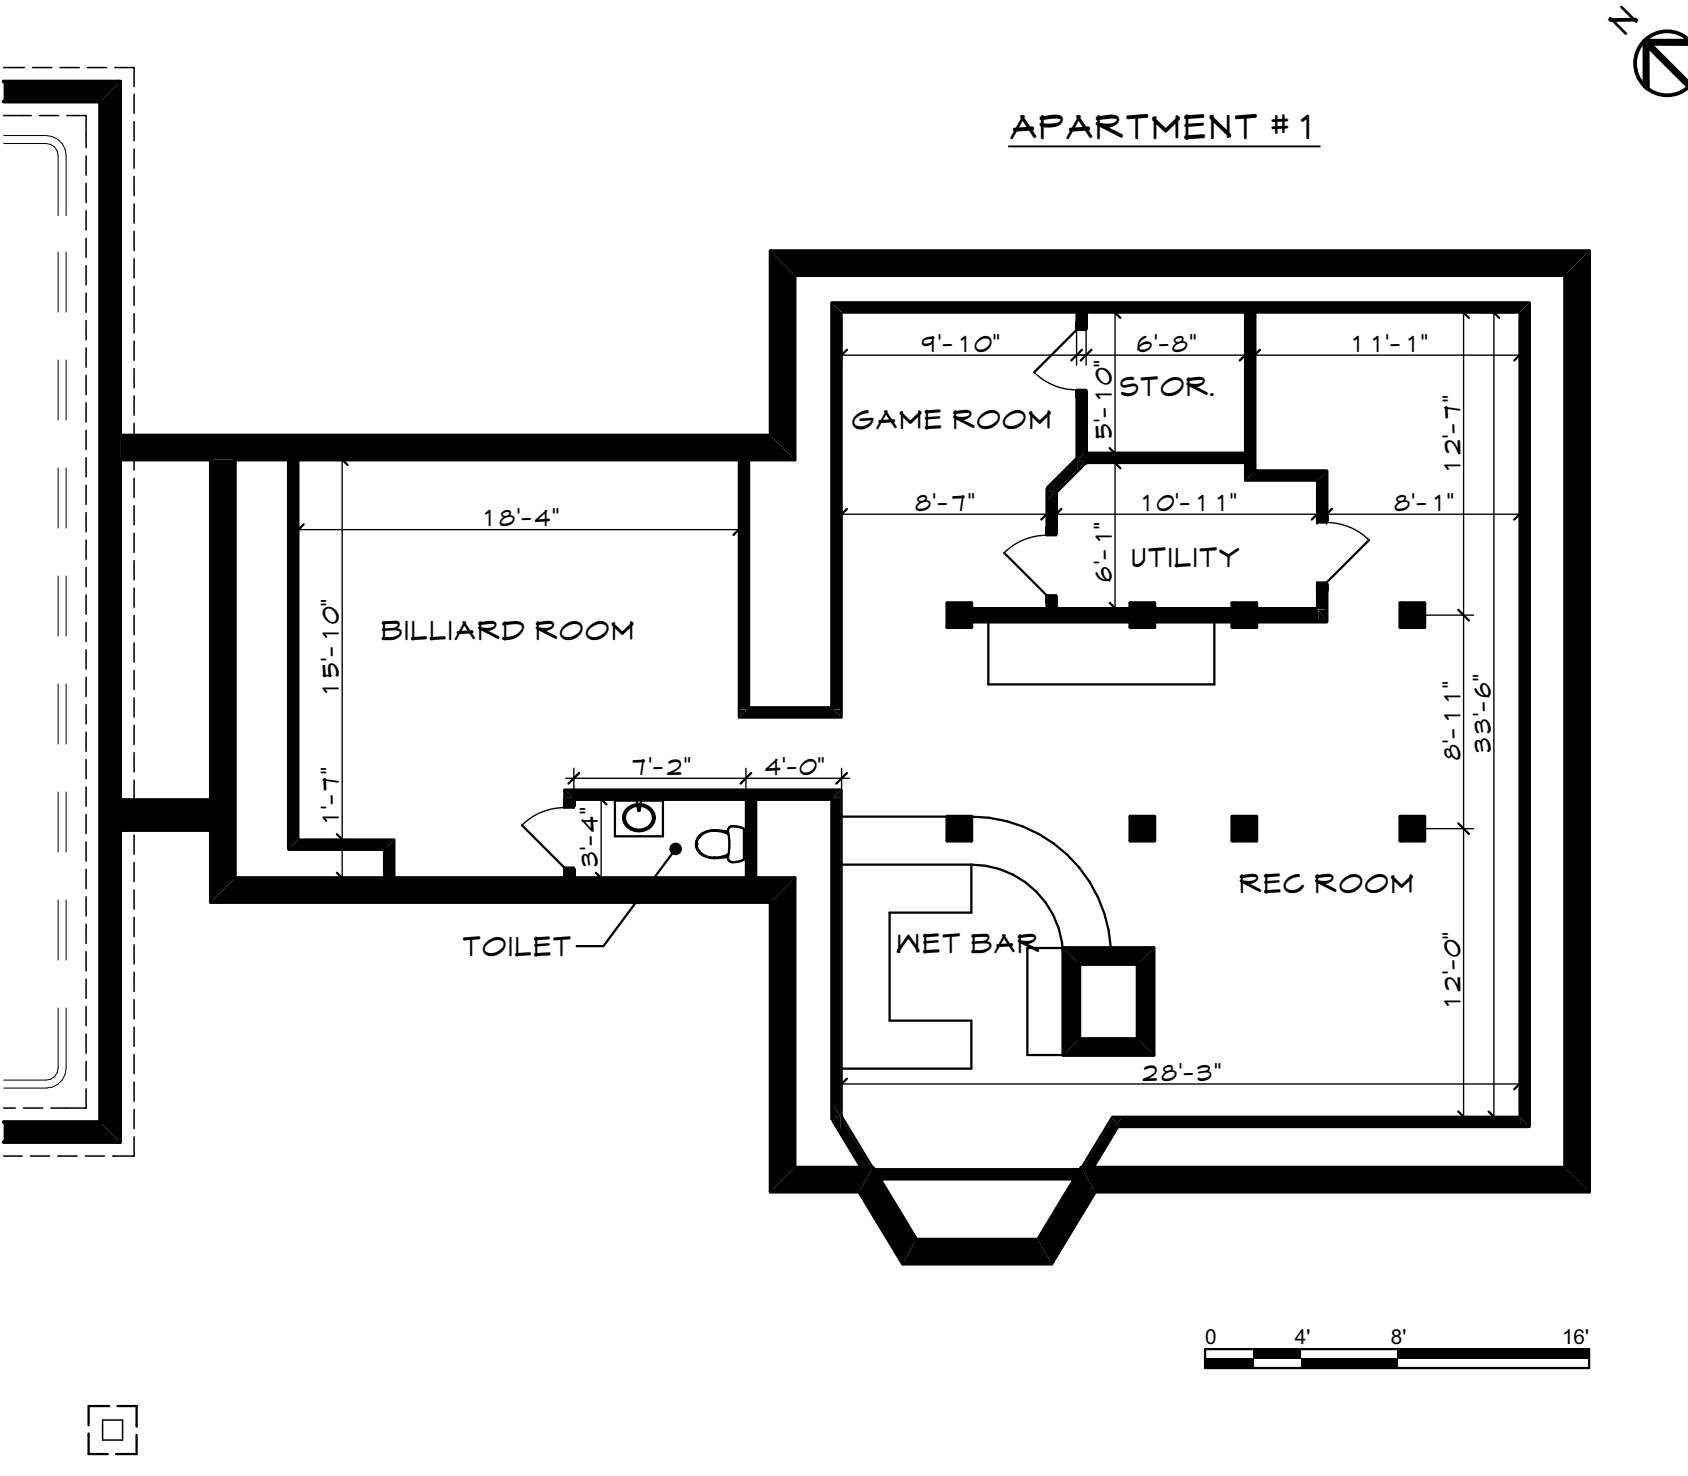

BASEMENT PLAN
SCALE: 1/8" = 1'-0" B

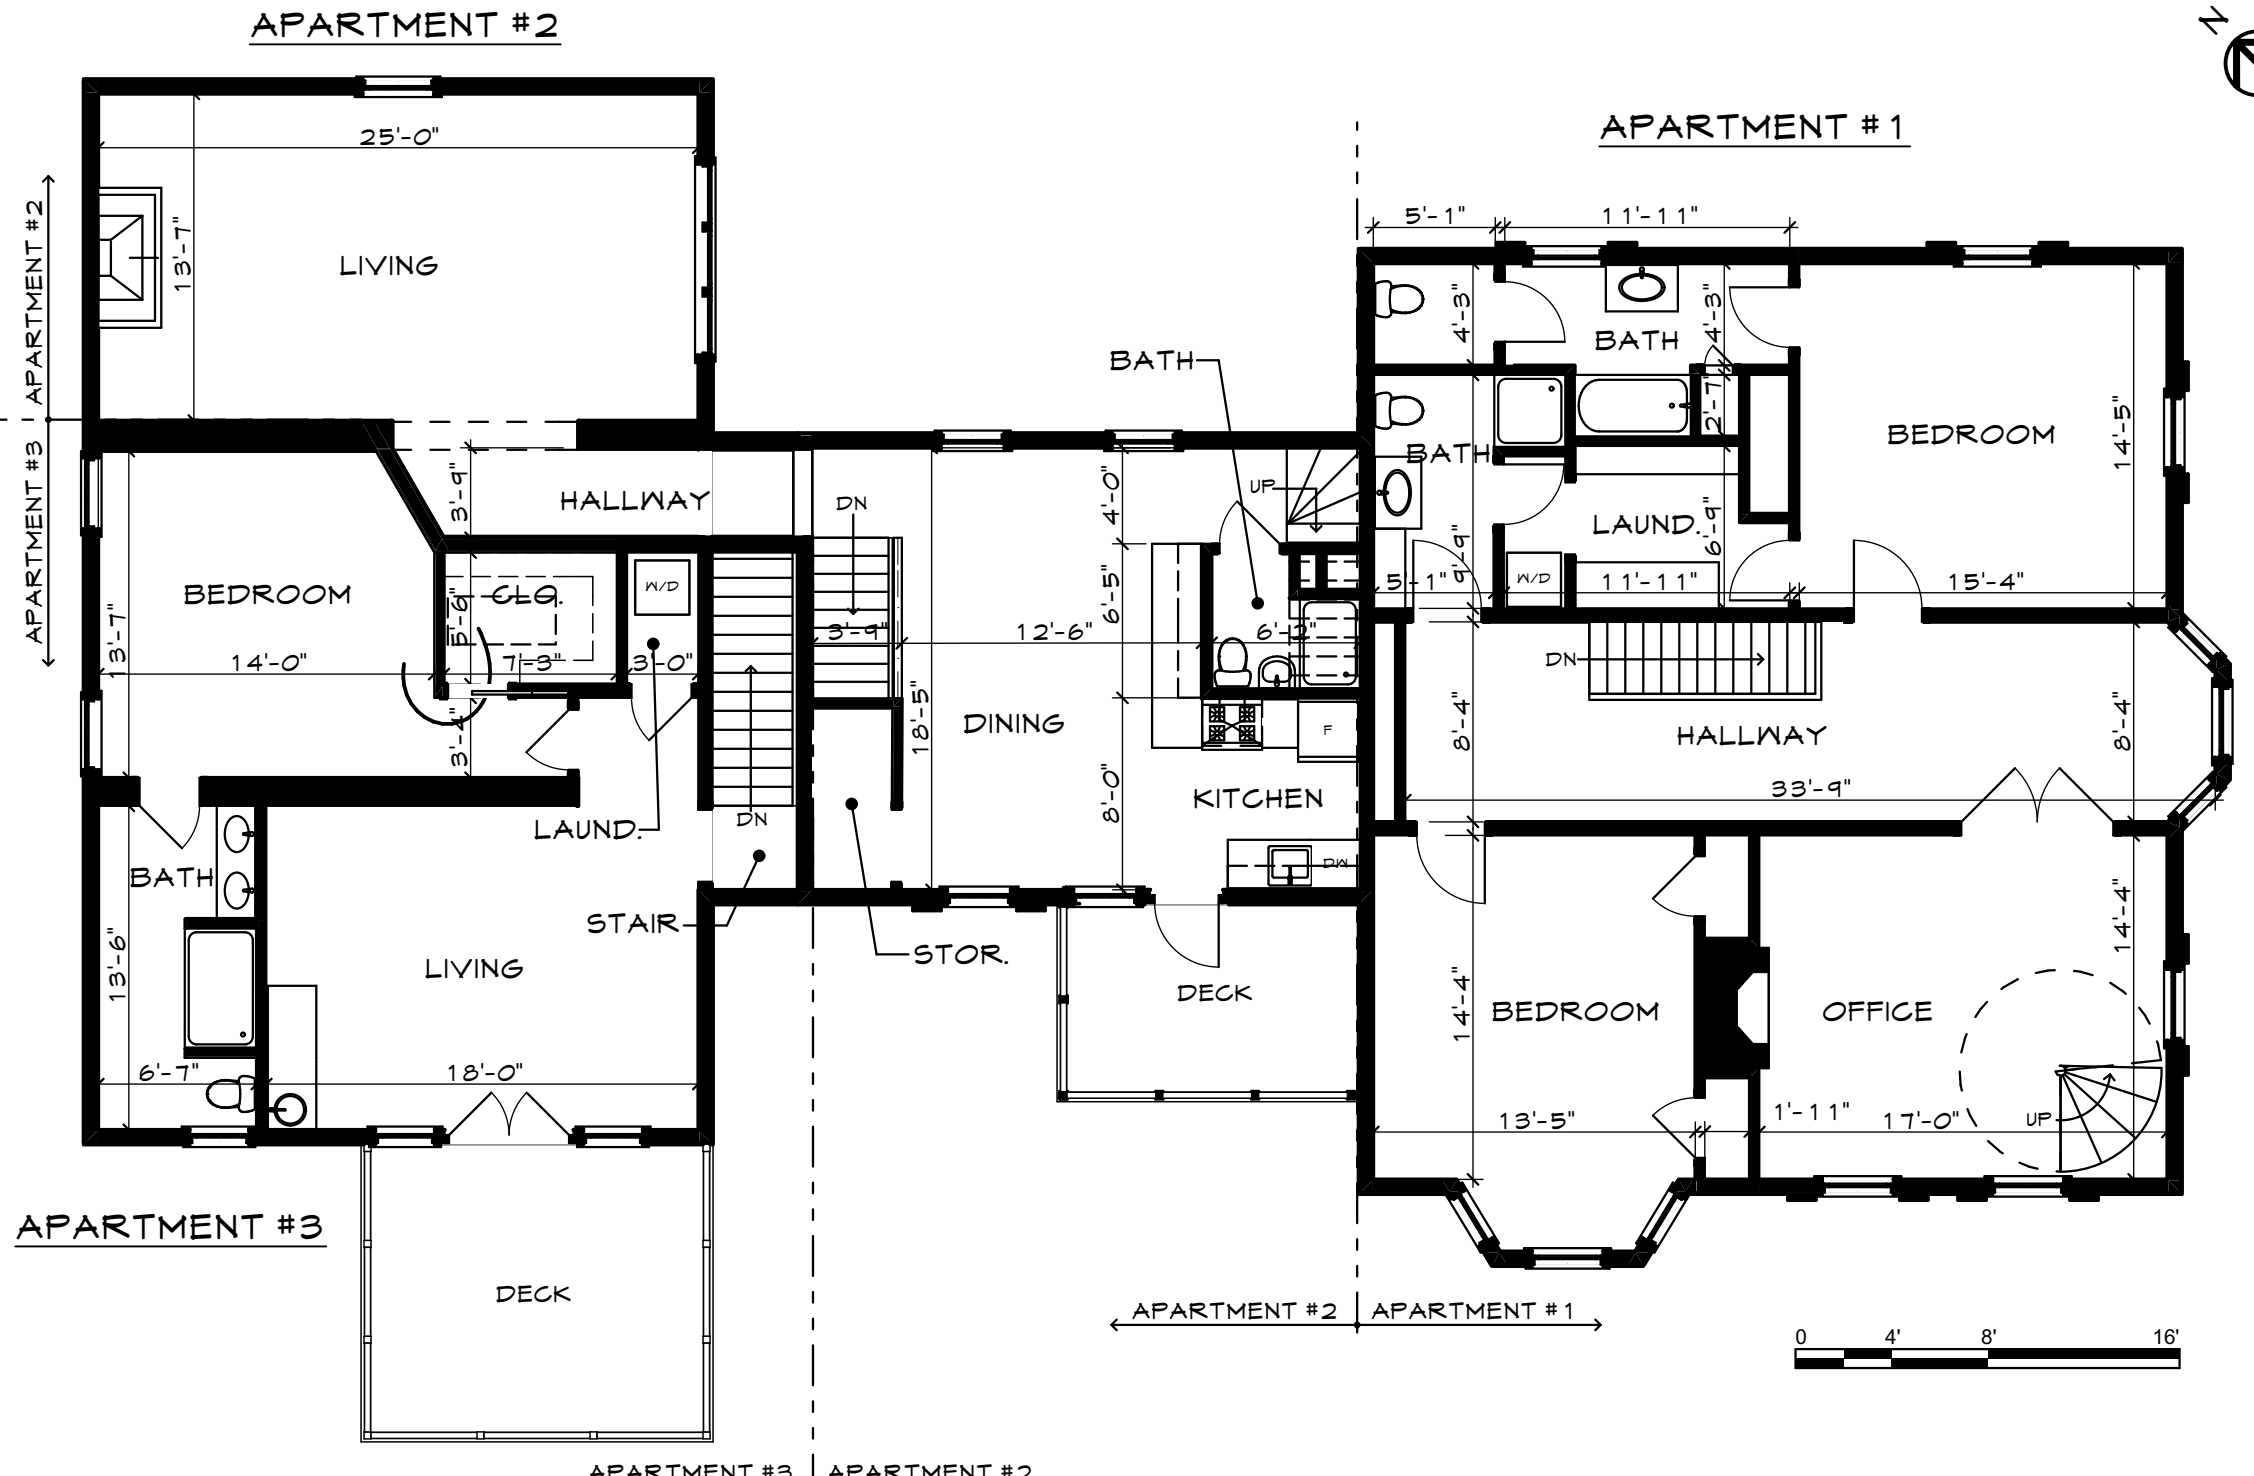

SECOND FLOOR PLAN
SCALE: 1/8" = 1'-0" 2

APARTMENT #1 4,765 SQ. FT.
APARTMENT #2 1,213 SQ. FT.
APARTMENT #3 1,586 SQ. FT.

MARK	DATE	DESCRIPTION
	10/3/17	CHECKED BY: JAD
		DRAWN BY: CLBC
		JOB: EAP 2017
		SHEET TITLE: APARTMENT PLANS