

MARK	DATE	DESCRIPTION
1	11.13.17	REVISION #1 - PERMIT REV.

DATE: 1/8/18


CHECKED BY: JAD

DRAWN BY: CLBC


JOB: EAP 2017

SHEET TITLE: APARTMENT PLANS


A1.0

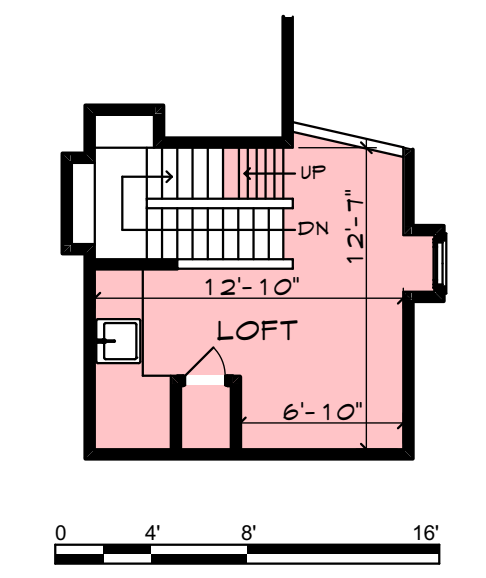


LOFT PLAN  
SCALE: 1/8" = 1'-0" 4

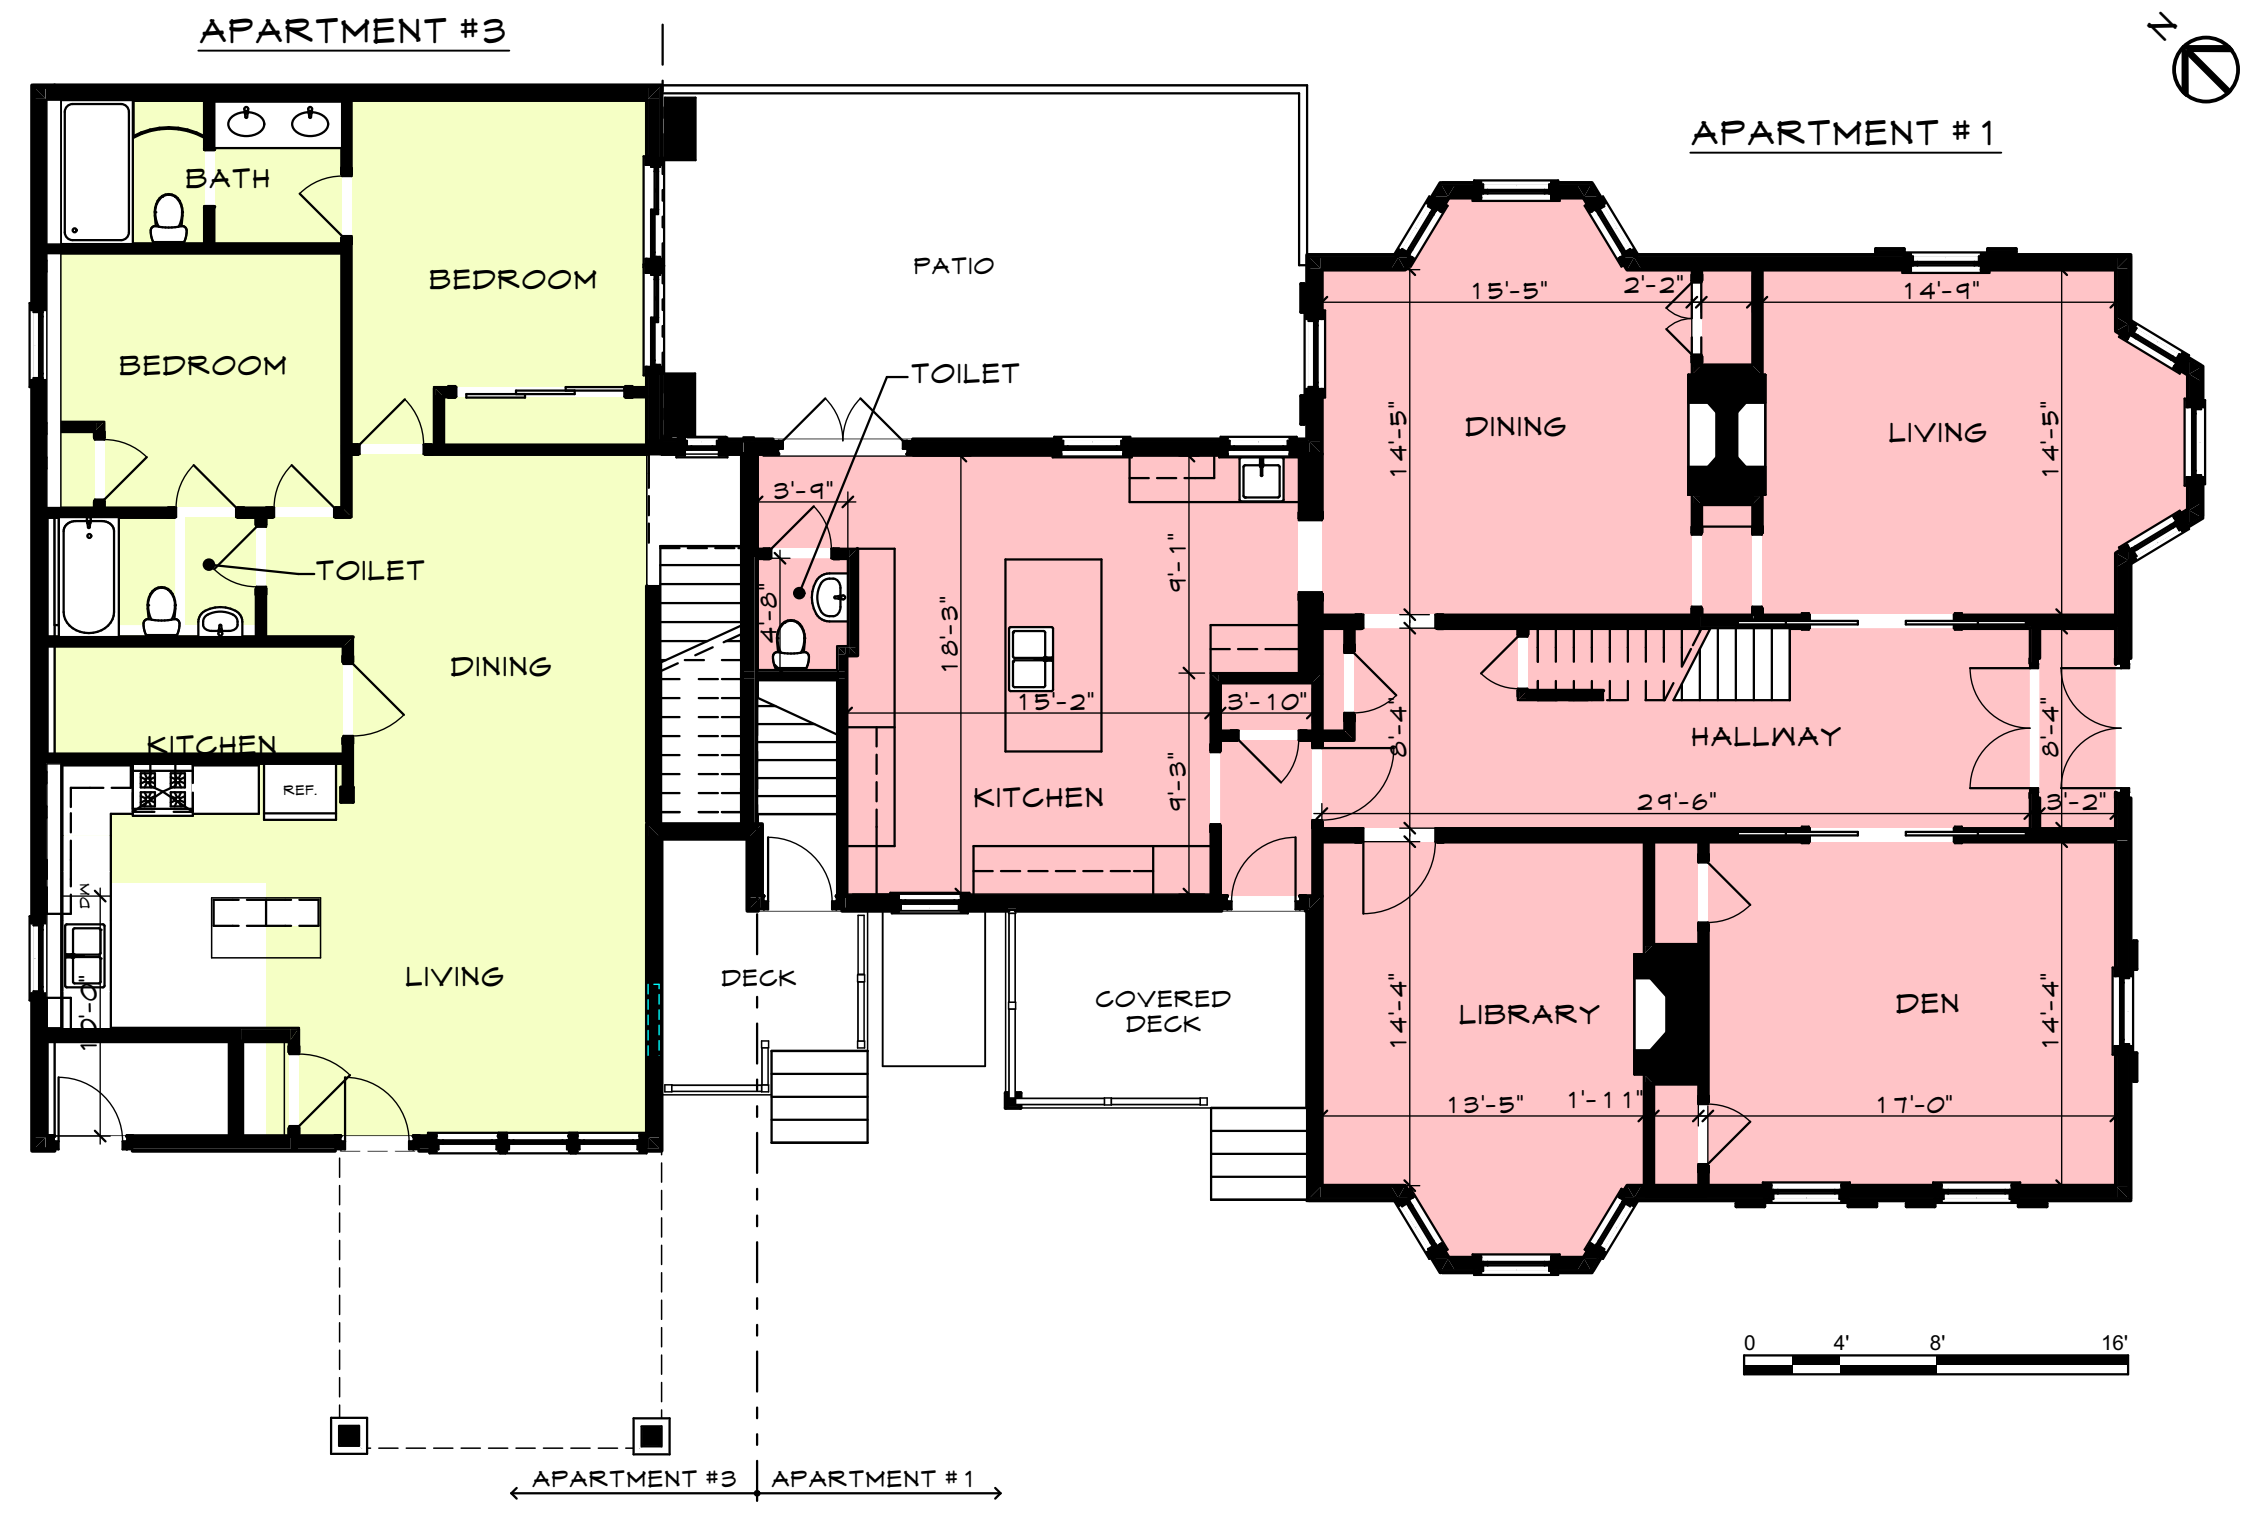


FIRST FLOOR PLAN  
SCALE: 1/8" = 1'-0" 1

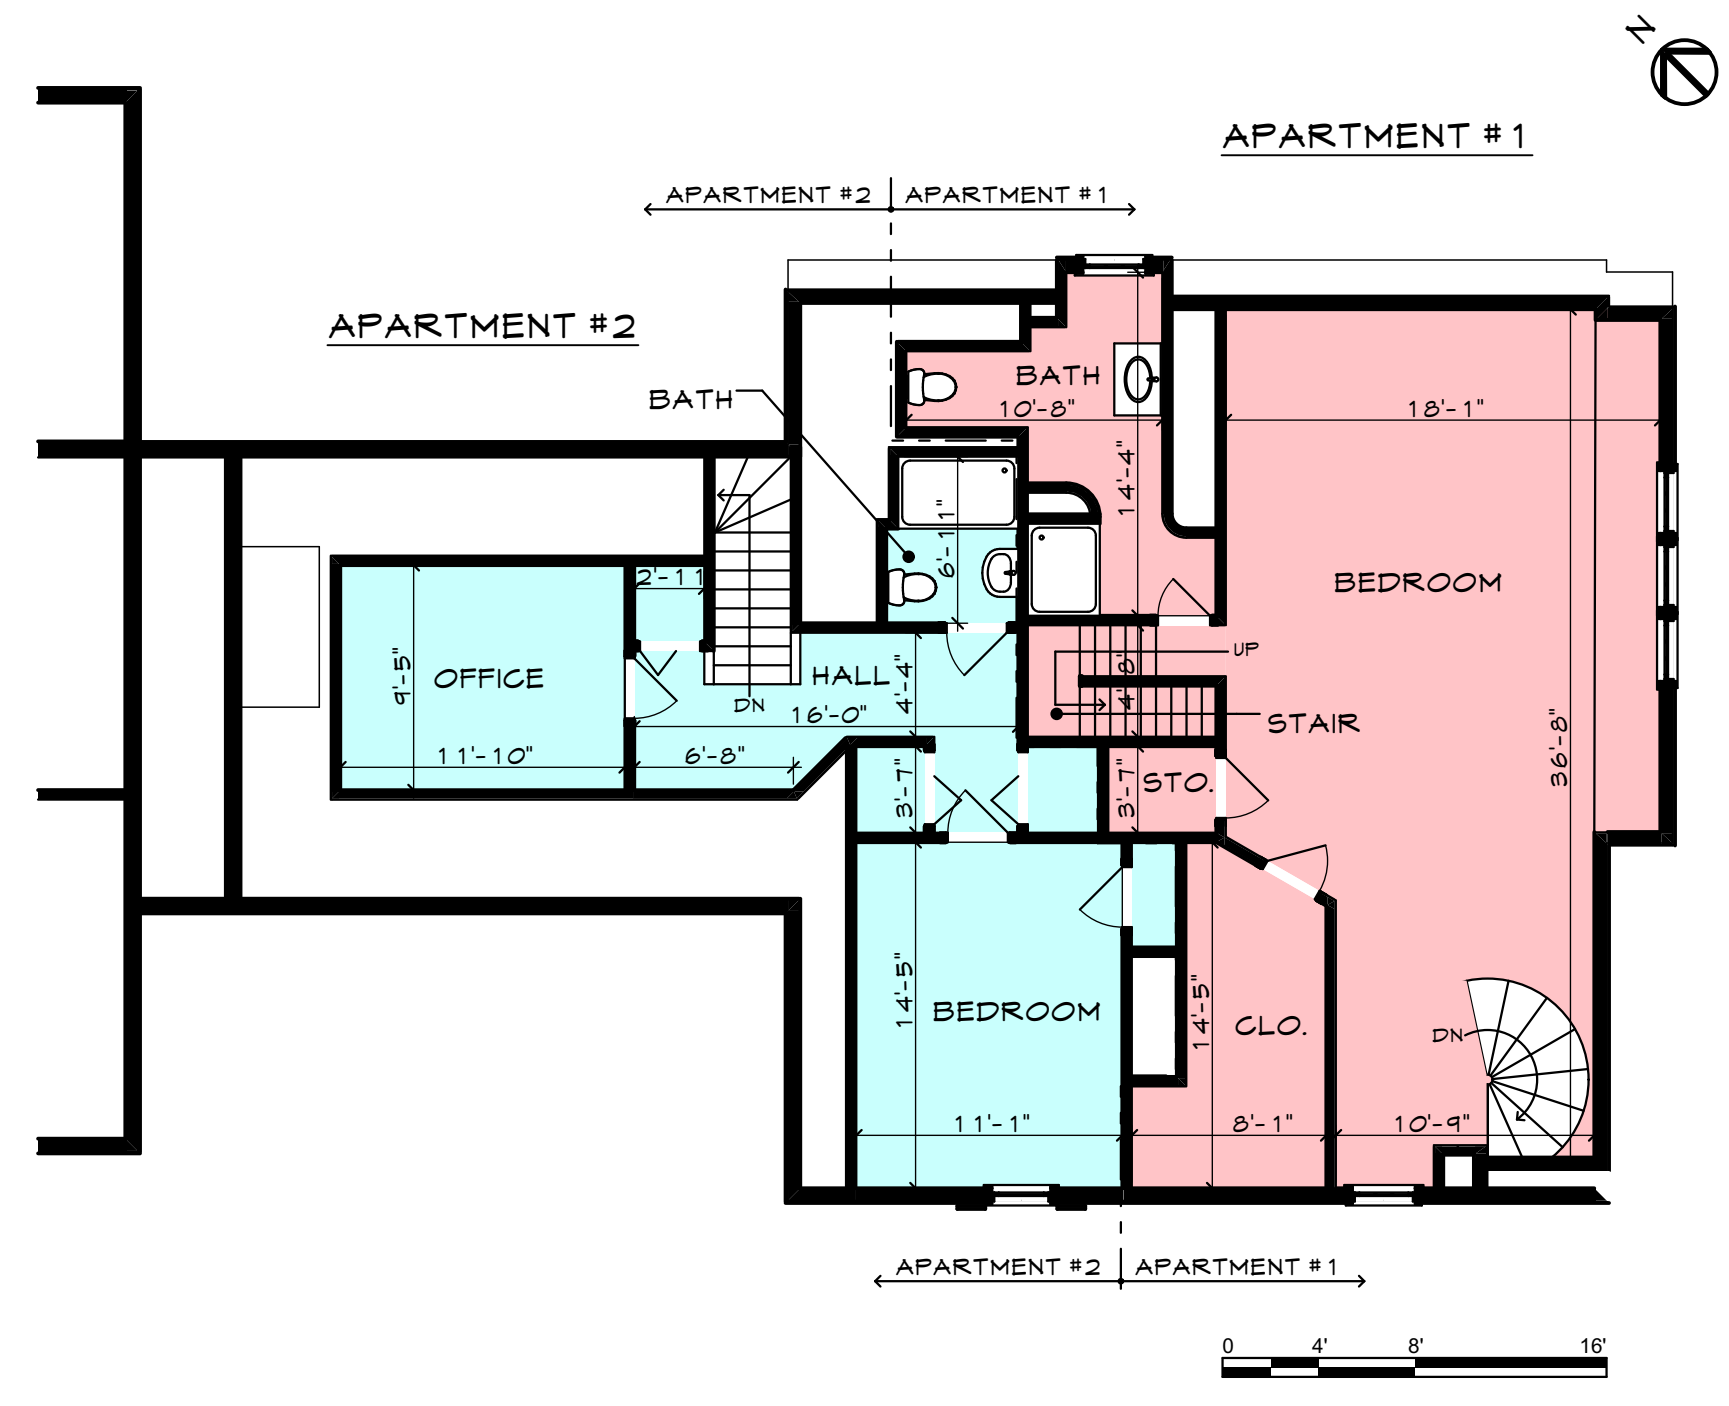

THIRD FLOOR PLAN  
SCALE: 1/8" = 1'-0" 3

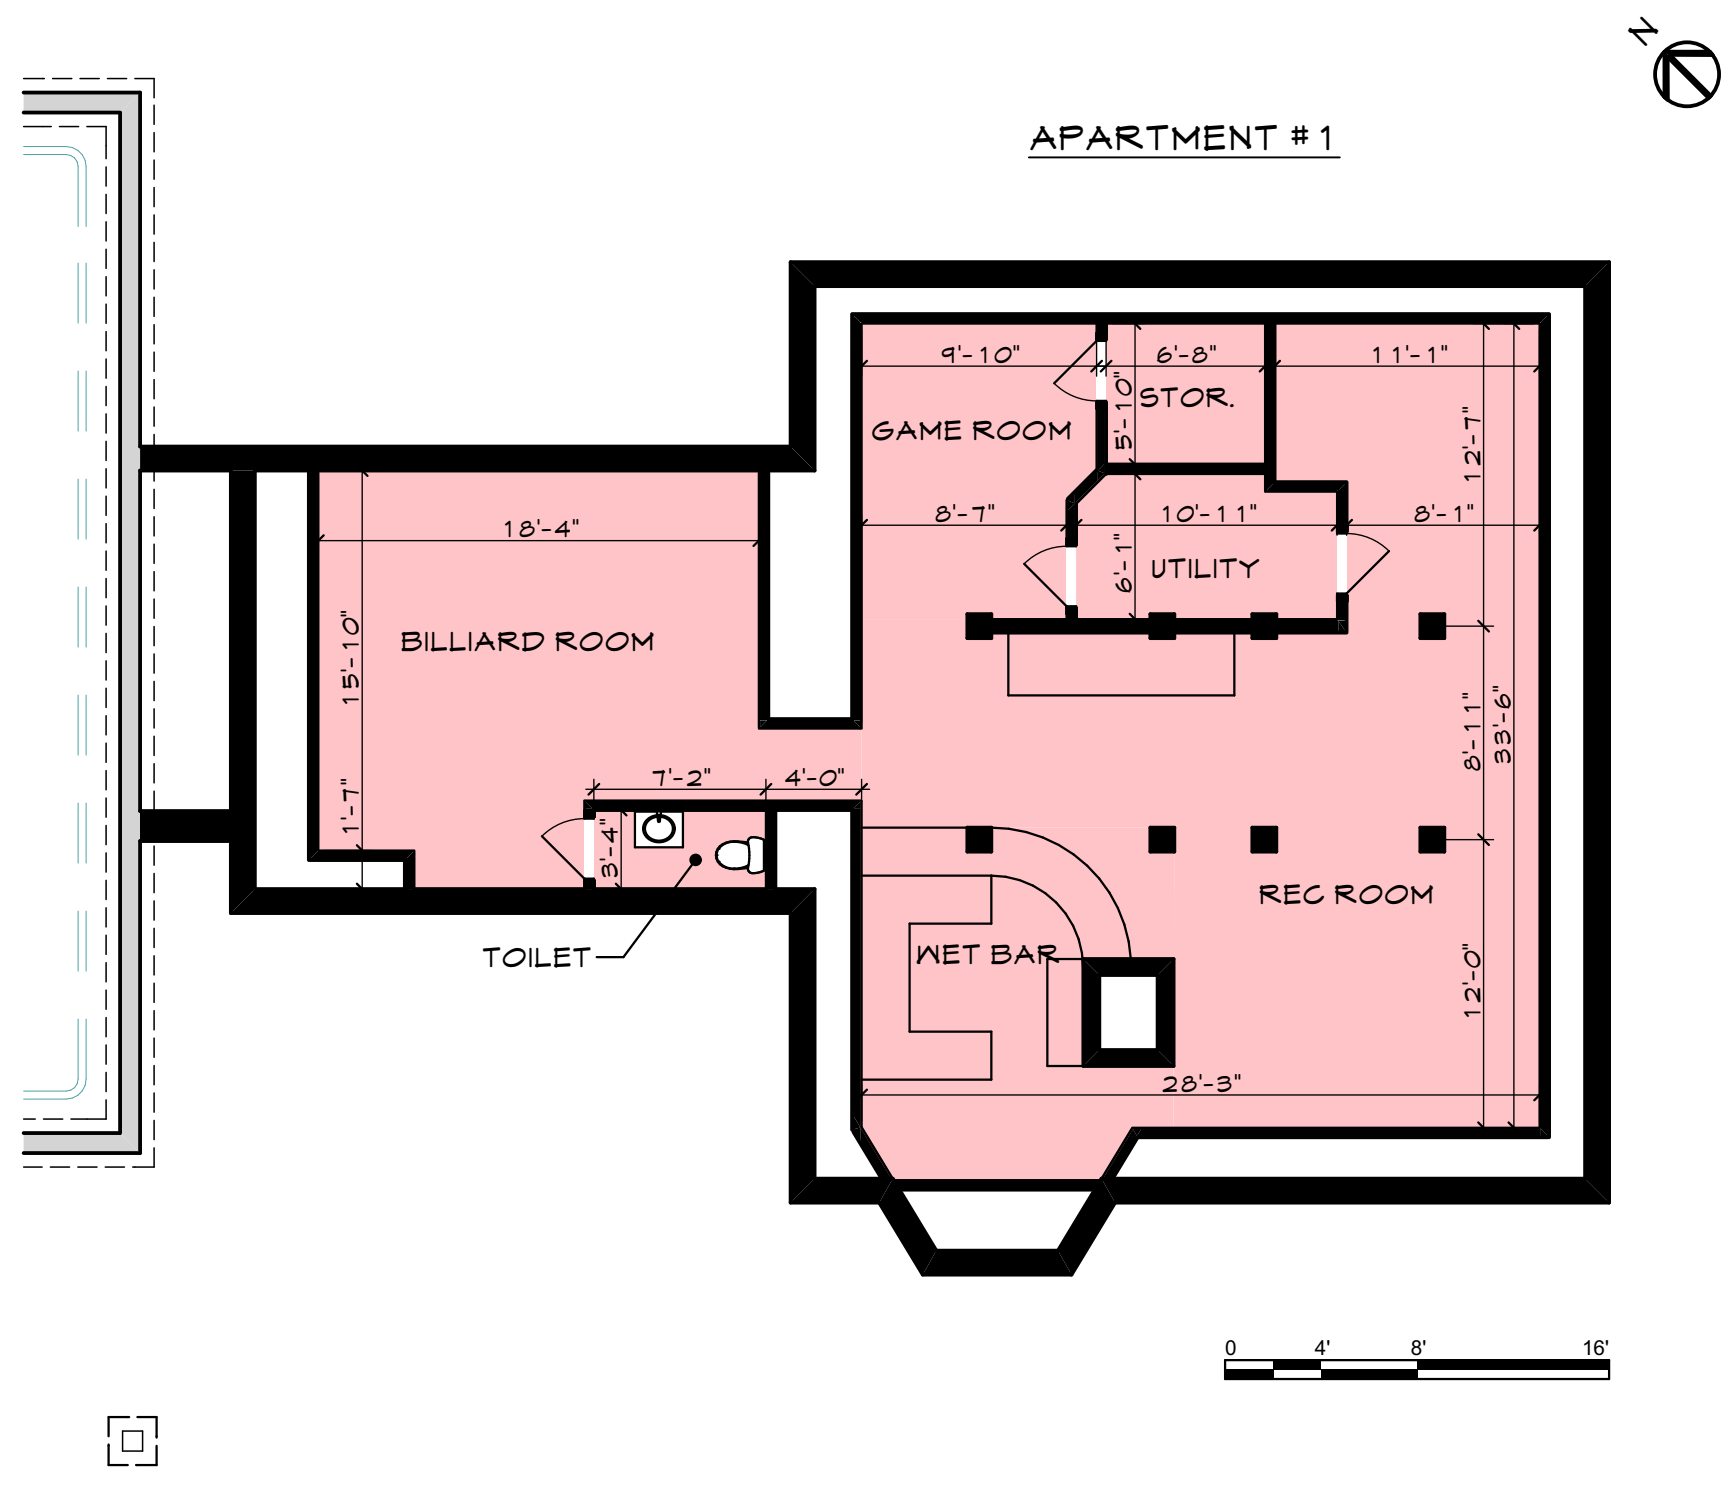

BASEMENT PLAN  
SCALE: 1/8" = 1'-0" B

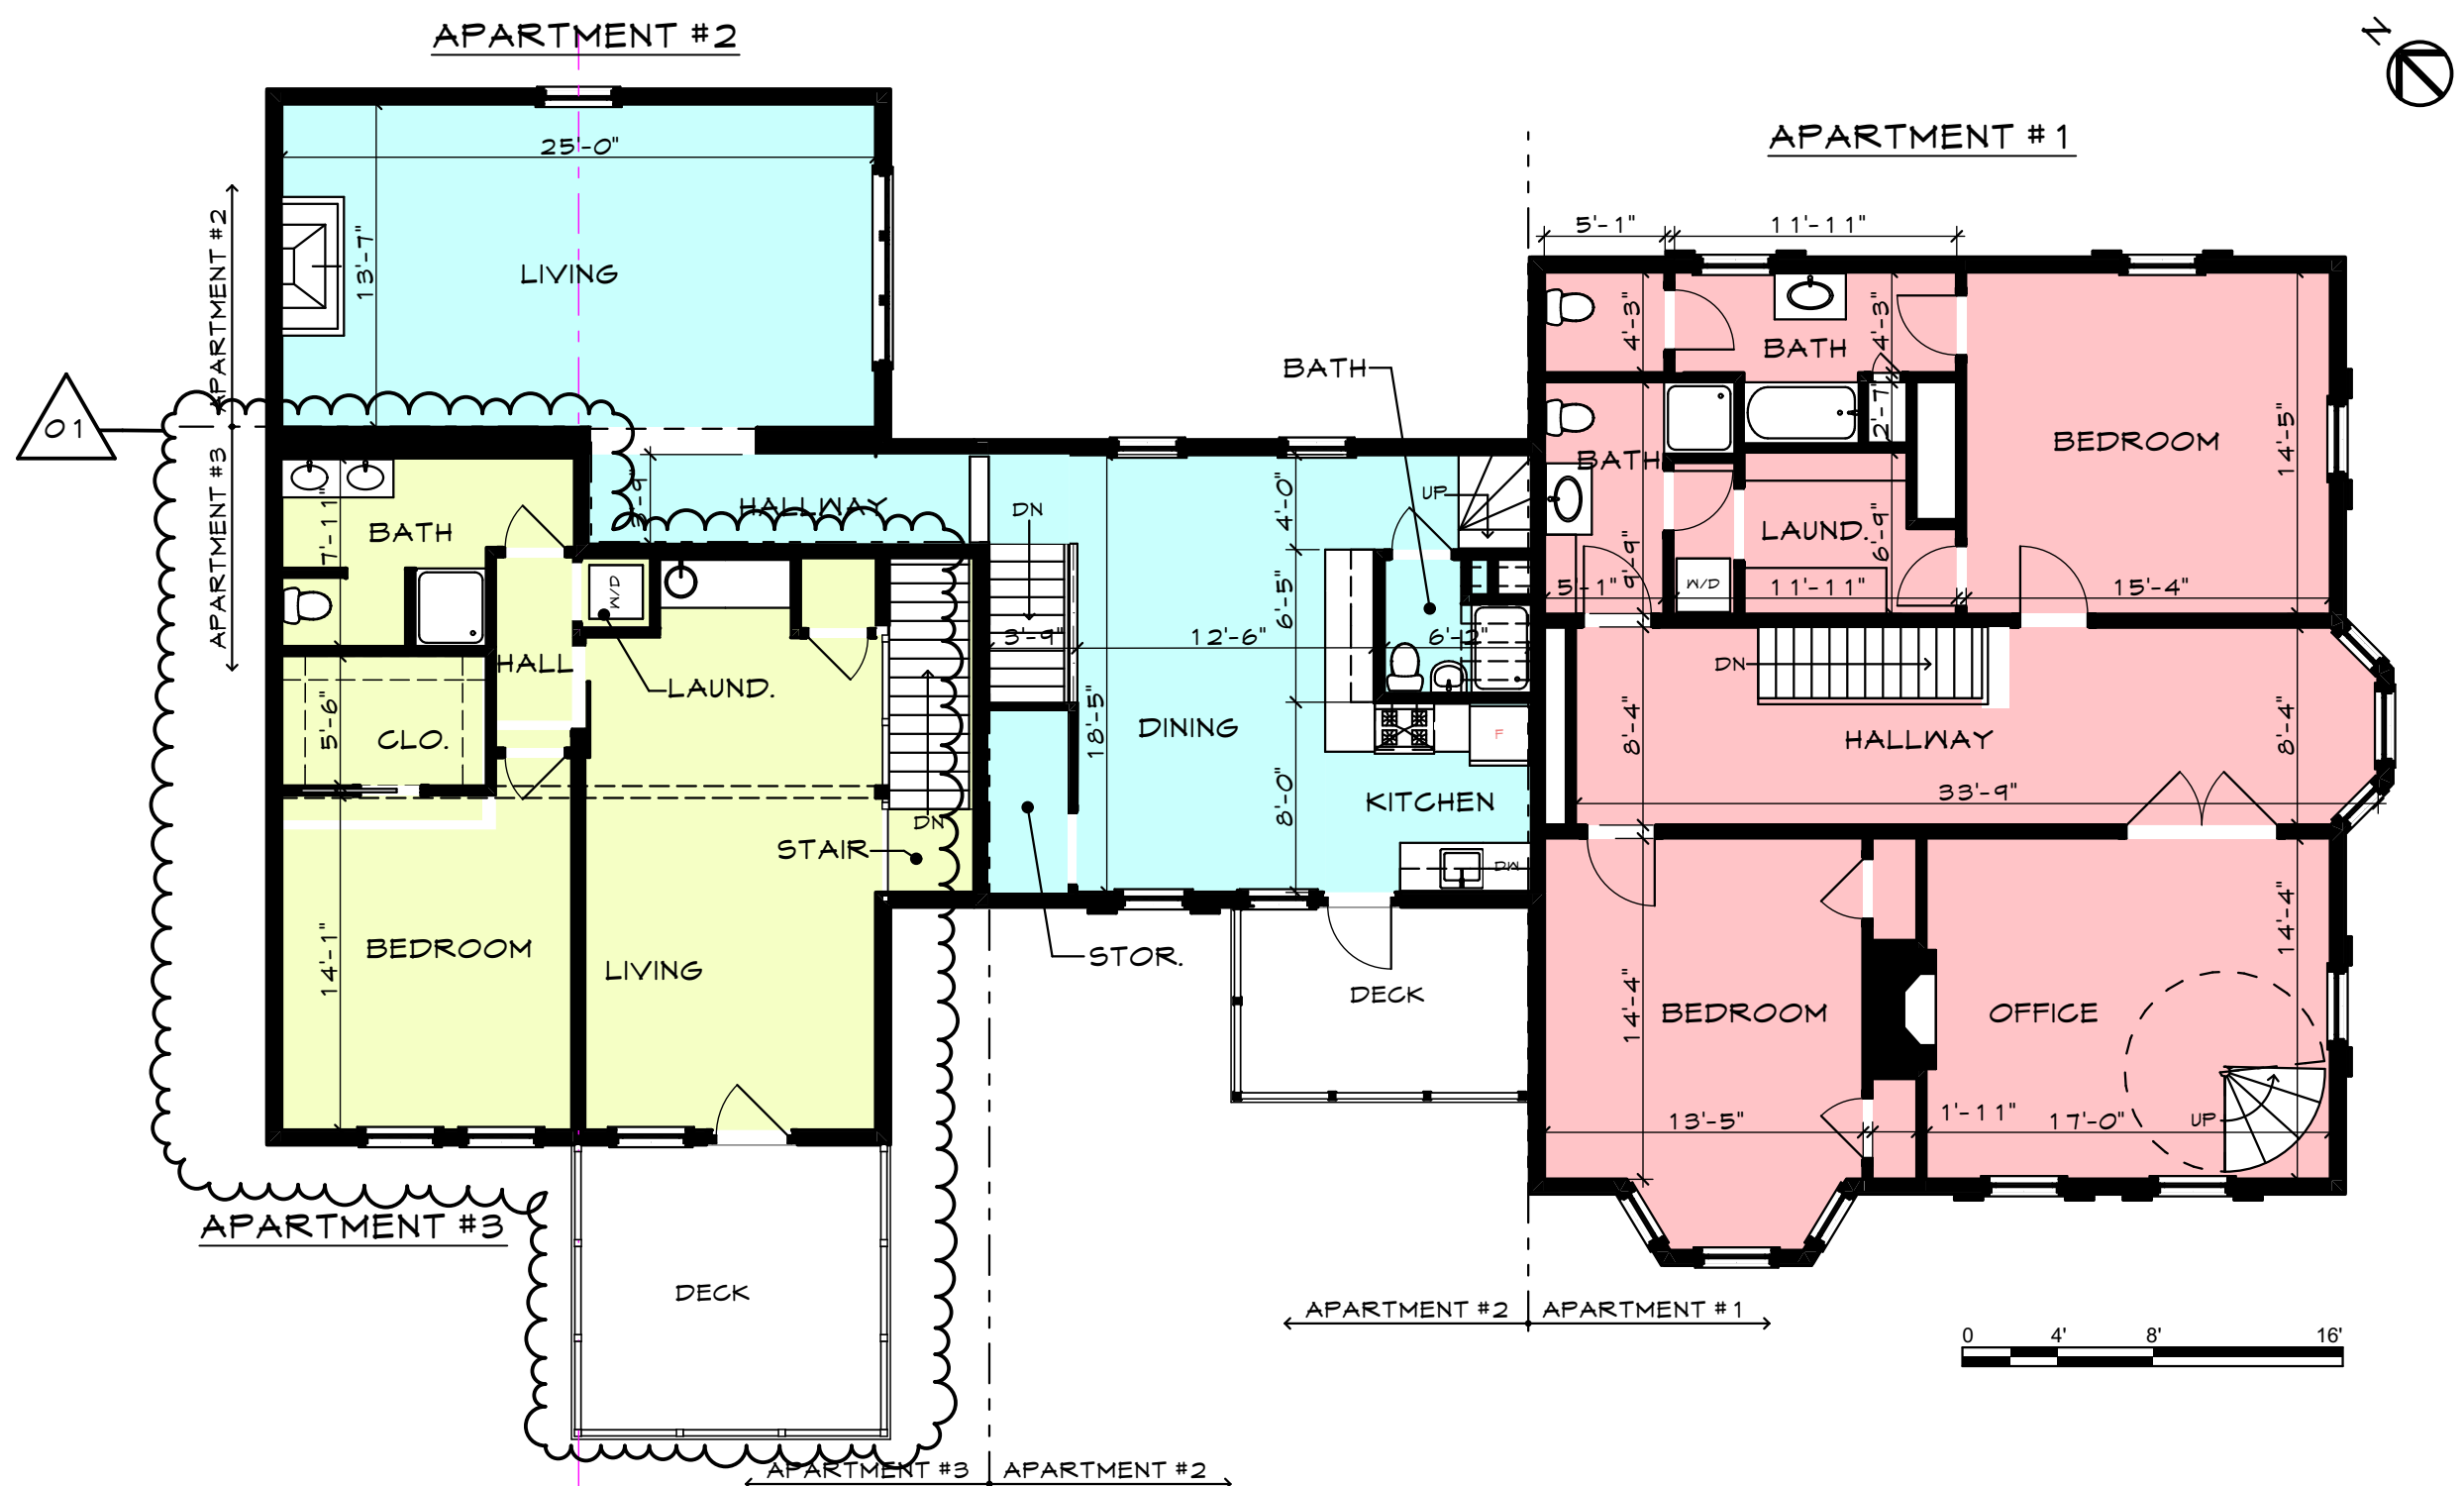

SECOND FLOOR PLAN  
SCALE: 1/8" = 1'-0" 2

APARTMENT #1 4,765 SQ. FT.  
APARTMENT #2 1,213 SQ. FT.  
APARTMENT #3 1,586 SQ. FT.

CITY OF PORTLAND PERMIT REVIEW SET - (REVISED 11/13/17)  
THIS DRAWING IS AN INSTRUMENT OF SERVICE AND SHALL REMAIN THE PROPERTY OF WHIPPLE CALLENDER ARCHITECTS. IT SHALL NOT BE USED FOR ANY OTHER PURPOSE THAT FOR WHICH IT IS SPECIFICALLY FURNISHED.