


PER IBC 1008.1.1 DOOR CLEAR
OPENING MIN. IS 32" 01

DOOR SCHEDULE

| MARK | ROOM NAME | SIZE | | | MATL | HARDWARE | | NOTES | ELEVATION |
|------|----------------|-------|-------|-----------|------|----------|------------------|-------|-----------|
| | | W | HT | THK | | FUNCTION | MANUFACTURER NO. | | |
| 1 | LIVING ROOM | 2'-8" | 7' | 0'-1 1/4" | | | | | |
| 1 | UTIL. | 2'-8" | 7' | 0'-1 1/4" | | | | | |
| 3 | BATH | 2'-6" | 6'-0" | 0'-1 1/4" | | | | | |
| 3 | DINING | 3' | 6'-0" | 0'-1 1/4" | | | | | |
| 3 | LIVING ROOM | 3' | 6'-0" | 0'-1 1/4" | | | | | |
| 4 | BEDROOM | 2'-6" | 6'-0" | 0'-1 1/4" | | | | | |
| 5 | BEDROOM | 2'-8" | 6'-0" | 0'-1 1/4" | | | | | |
| 6 | BEDROOM | 7' | 6'-0" | 0'-1 1/4" | | | | | |
| 7 | BATH | 2'-6" | 6'-0" | 0'-1 1/4" | | | | | |
| 11 | LIVING ROOM | 3' | 7' | 0'-1 1/4" | | | | | |
| 12 | LIVING ROOM | 2'-6" | 6'-0" | 0'-1 1/4" | | | | | |
| 13 | LIVING ROOM | 3'-6" | 6'-0" | 1.25" | | | | | |
| 14 | BATH | 2'-6" | 6'-0" | 0'-1 1/4" | | | | | |
| 15 | BEDROOM | 2'-6" | 6'-0" | 0'-1 1/4" | | | | | |
| 15 | MASTER BEDROOM | 2'-6" | 6'-0" | 0'-1 1/4" | | | | | |

WINDOW SCHEDULE

| MARK | QTY | WINDOW UNIT DIMENSIONS | MANUFACTURER | MANUF. NO. | COLOR EXT. | COLOR INT. | NOTES | ELEVATION |
|------|-----|------------------------|--------------|------------|------------|------------|-------|-----------|
| A | 3 | 2'-0" x 5' | ANDERSEN | | | | | |
| D | 2 | 4 x 3' | ANDERSEN | | | | | |
| G | 1 | 8' x 2'-5" | ANDERSEN | | | | | |
| H | 3 | 3 x 5' | ANDERSEN | | | | | |

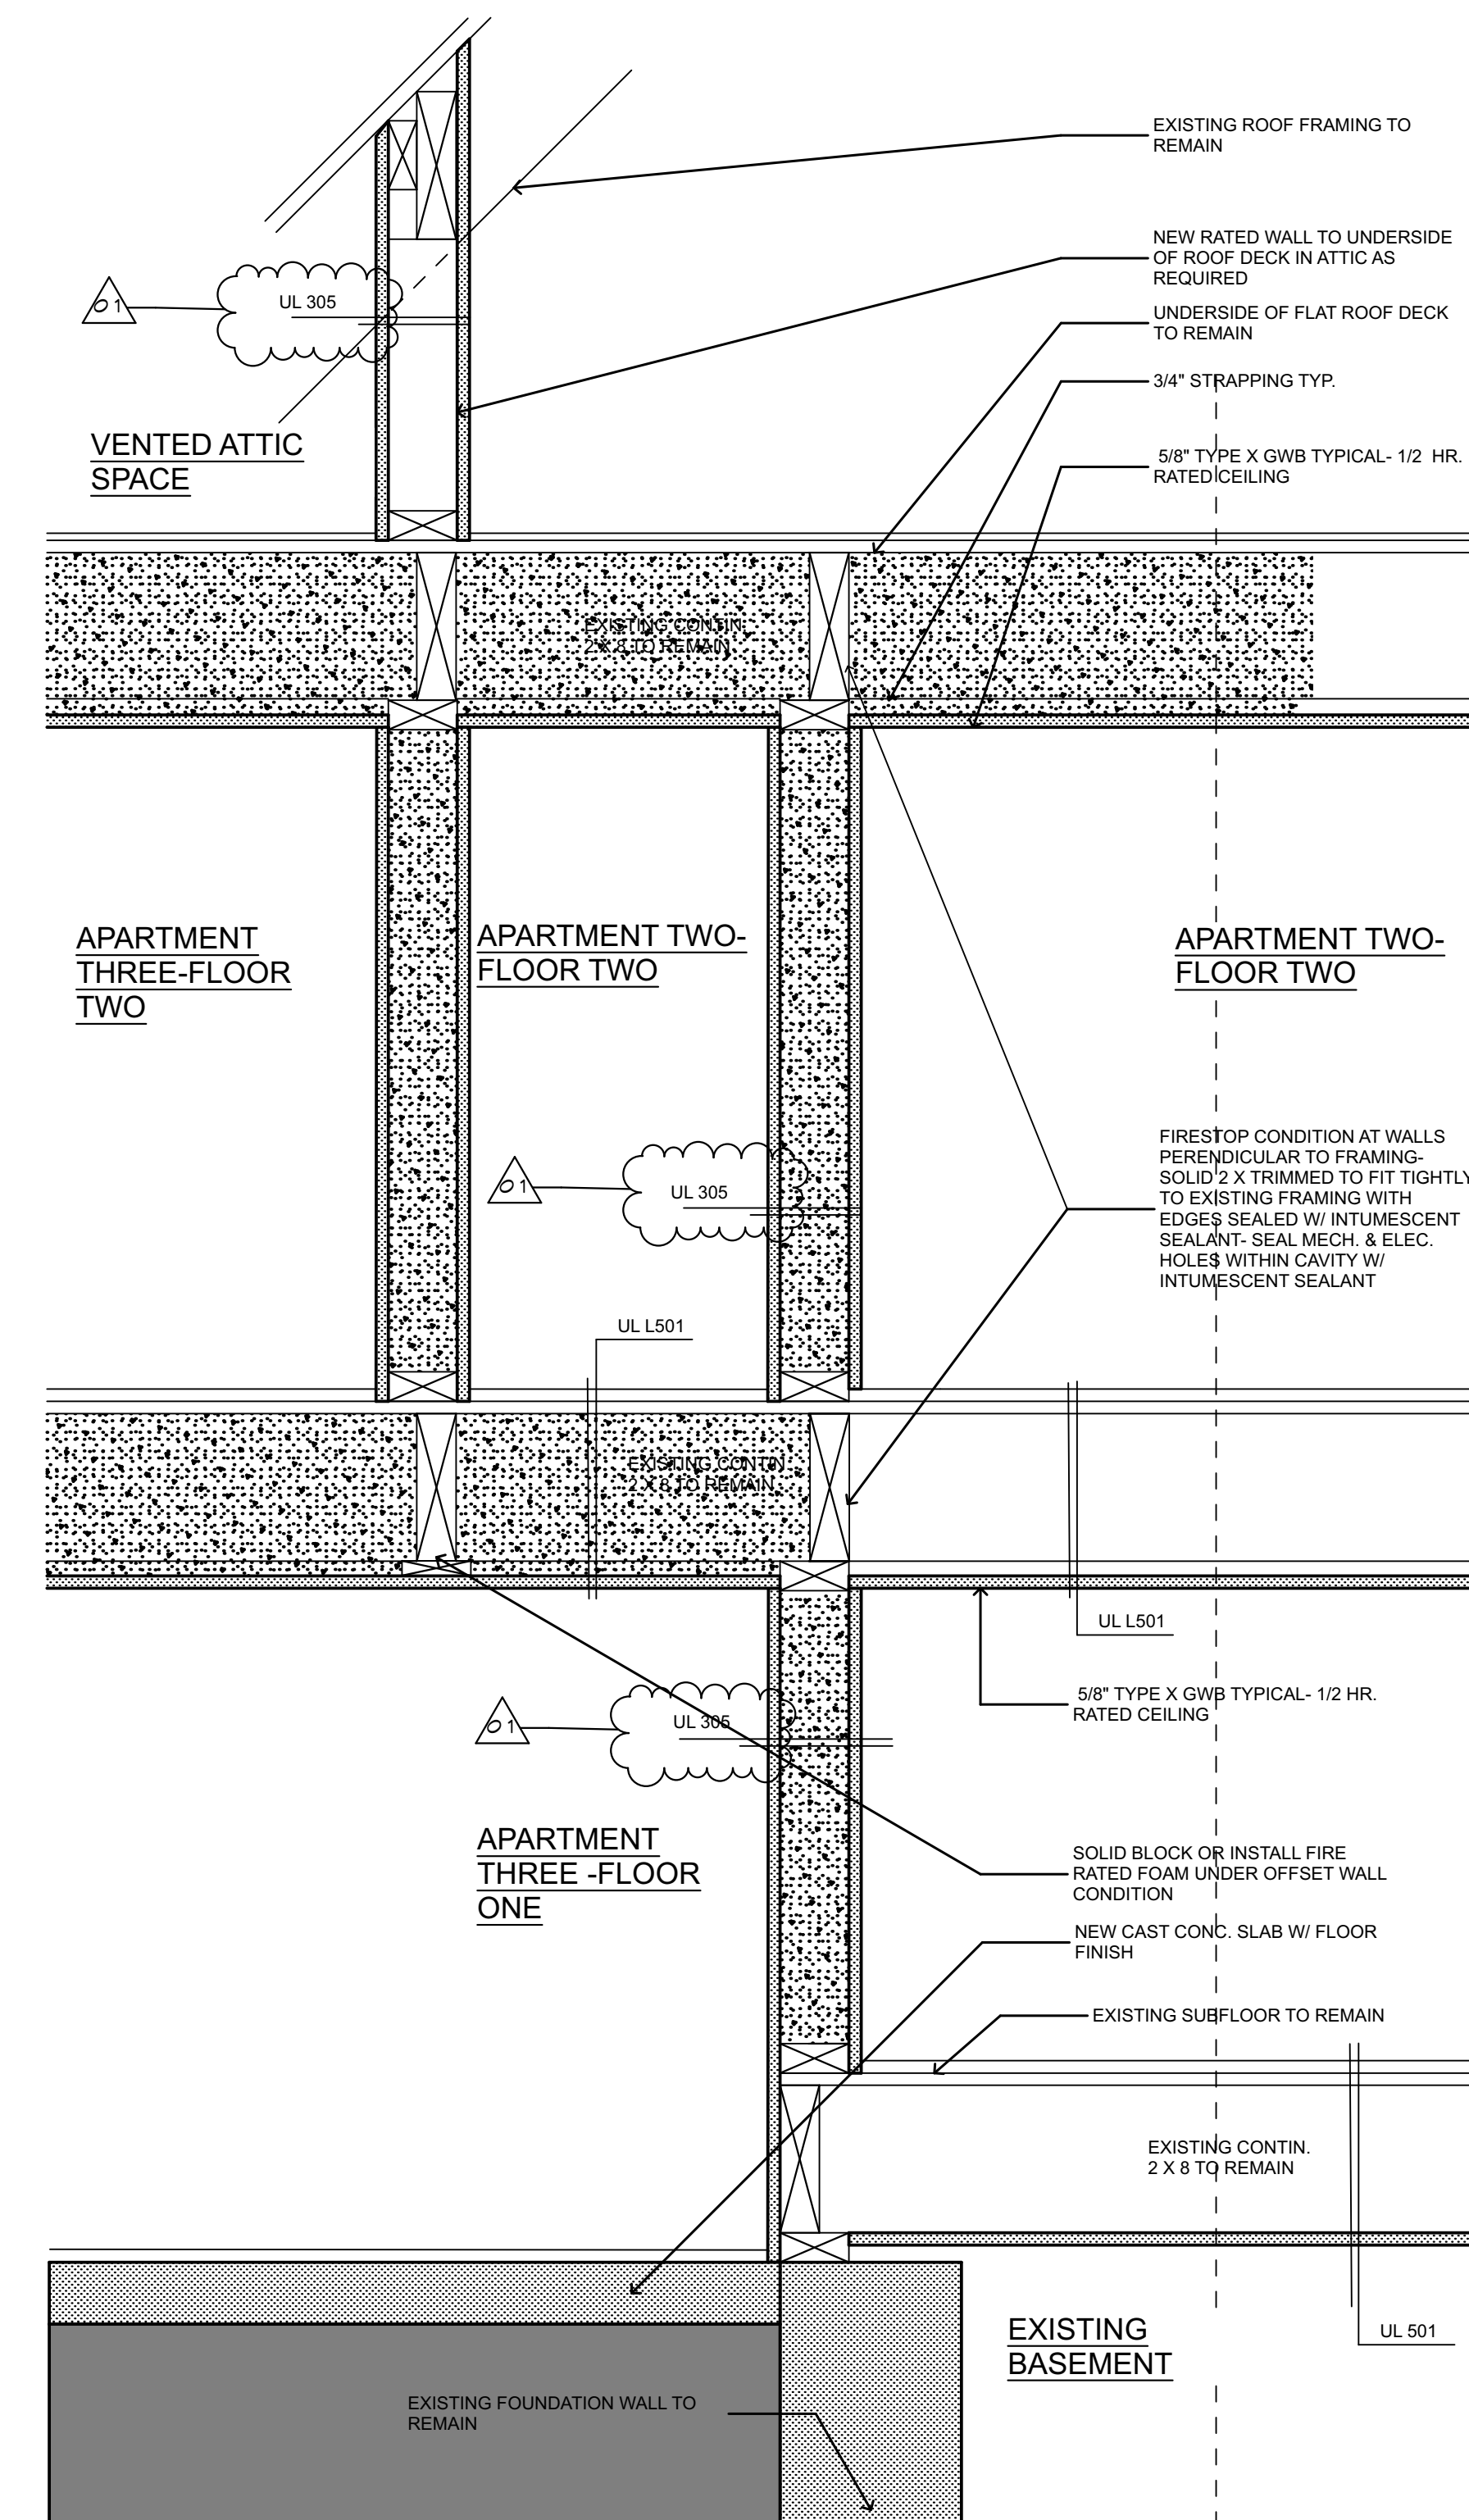

3 RATED WALL DETAIL
SCALE: 1 1/2" = 1'-0"

22 EASTERN PROM
PORTLAND, ME

WHIPPLE CALLENDER ARCHITECTS

136 PLEASANT AVE.
PORTLAND, ME 04103
P 207.775.2696
F 207.775.3631
www.whipplecallender.com

| MARK | DESCRIPTION | DATE |
|------|---------------------------|----------|
| 1 | REVISION #1 - PERMIT REV. | 11.13.17 |

DATE: 1/8/18
CHECKED BY: JAD
DRAWN BY: CLBC
JOB: EAP 2017
SHEET TITLE: SCHEDULES

A6.1