

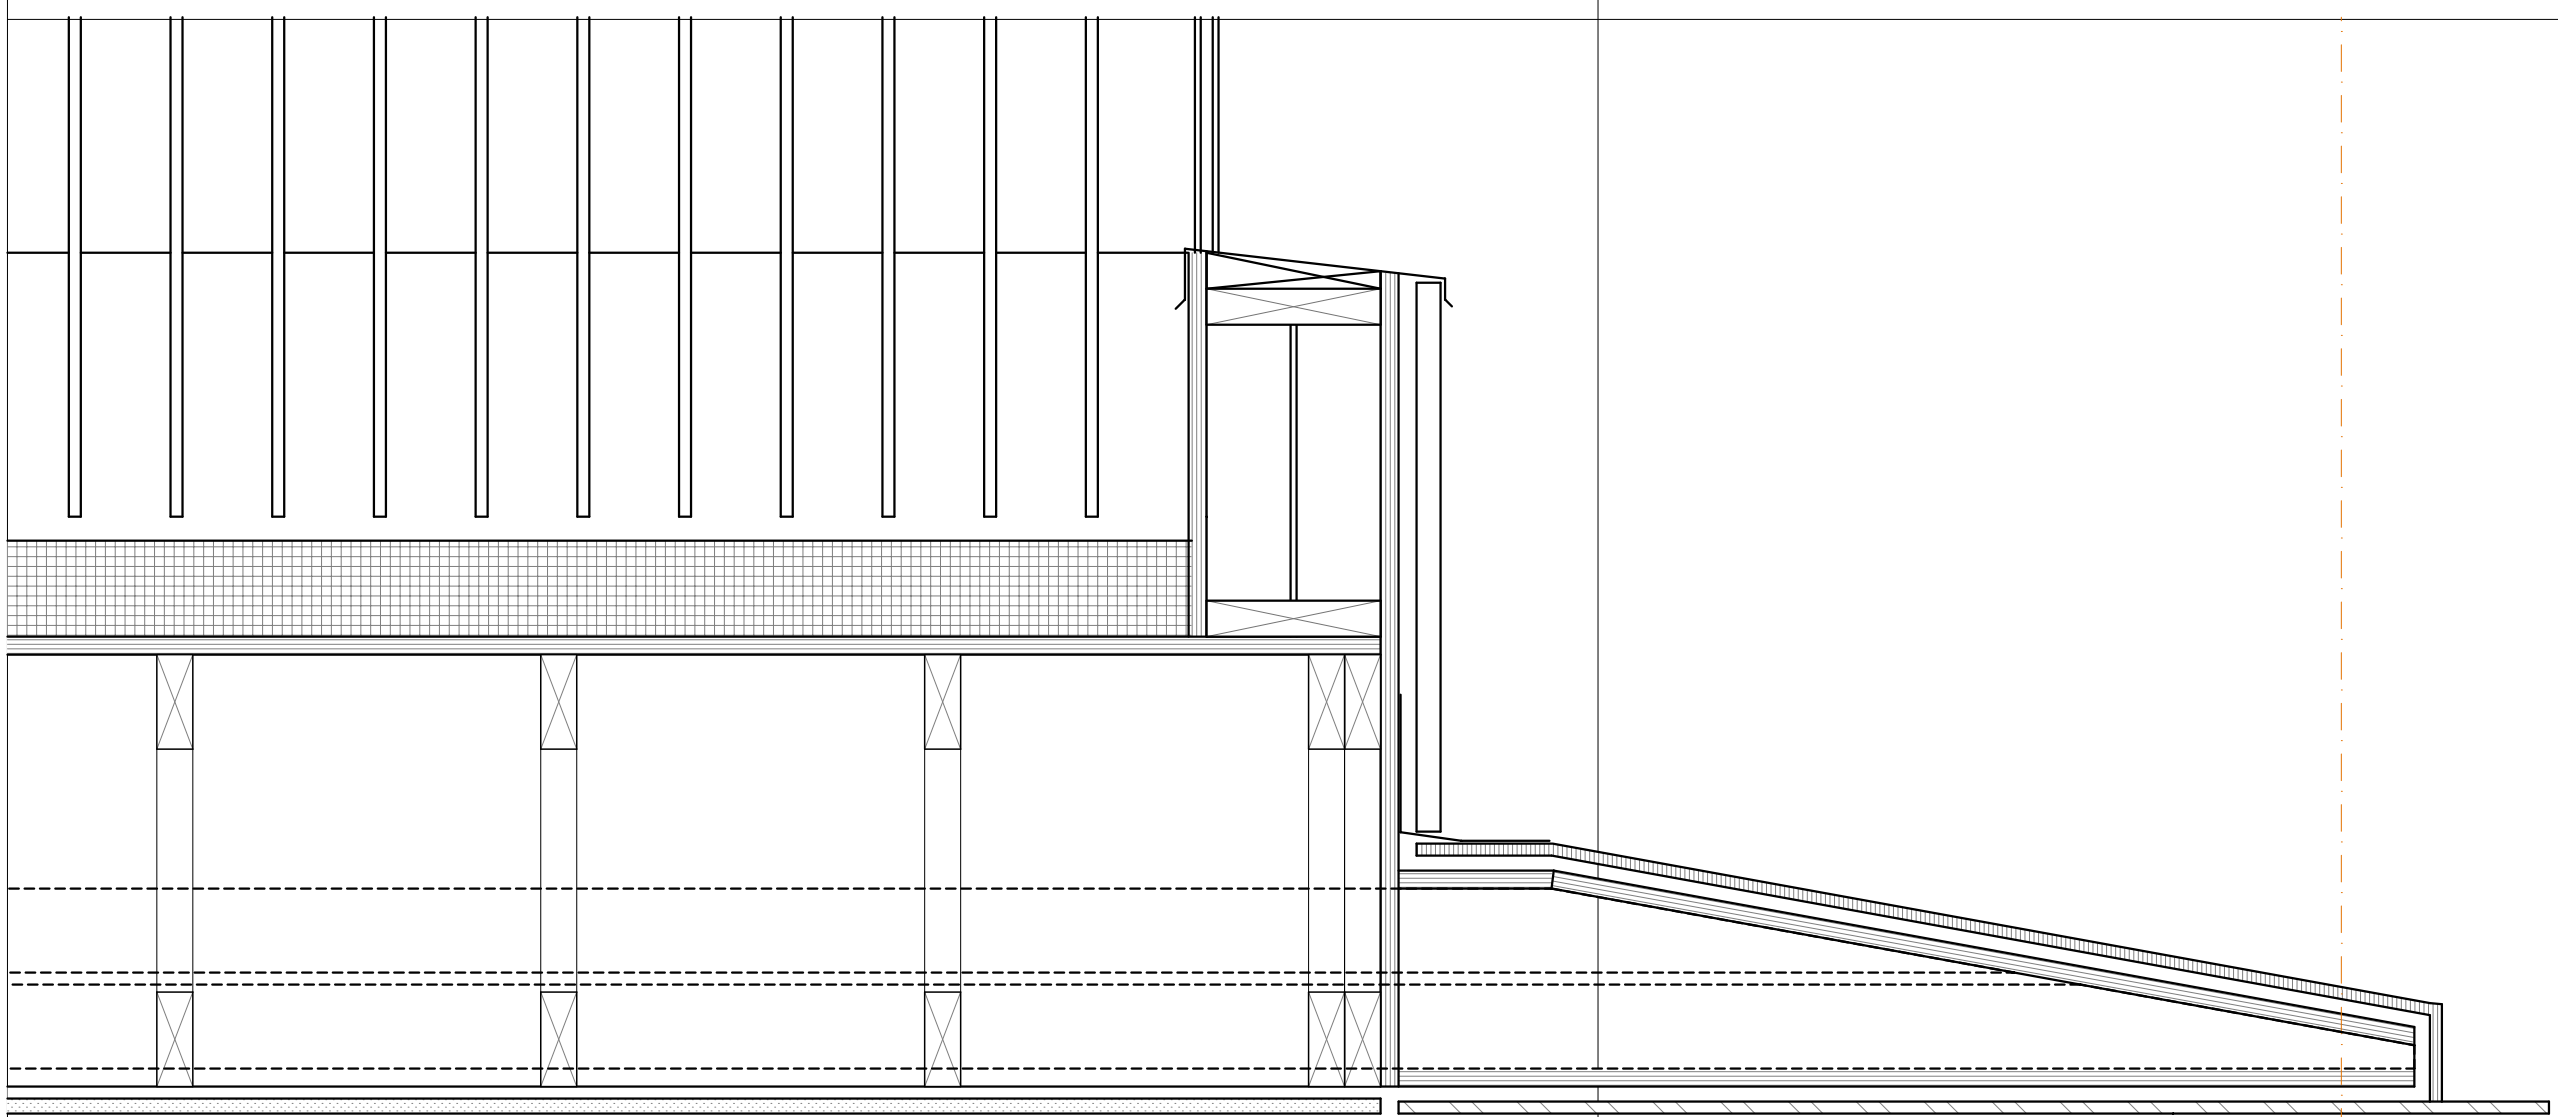



BIM Server: bimservver.cjfab.me - BIM\_Server\_21/9\_Moody Street/9\_Moody Street\_10052017

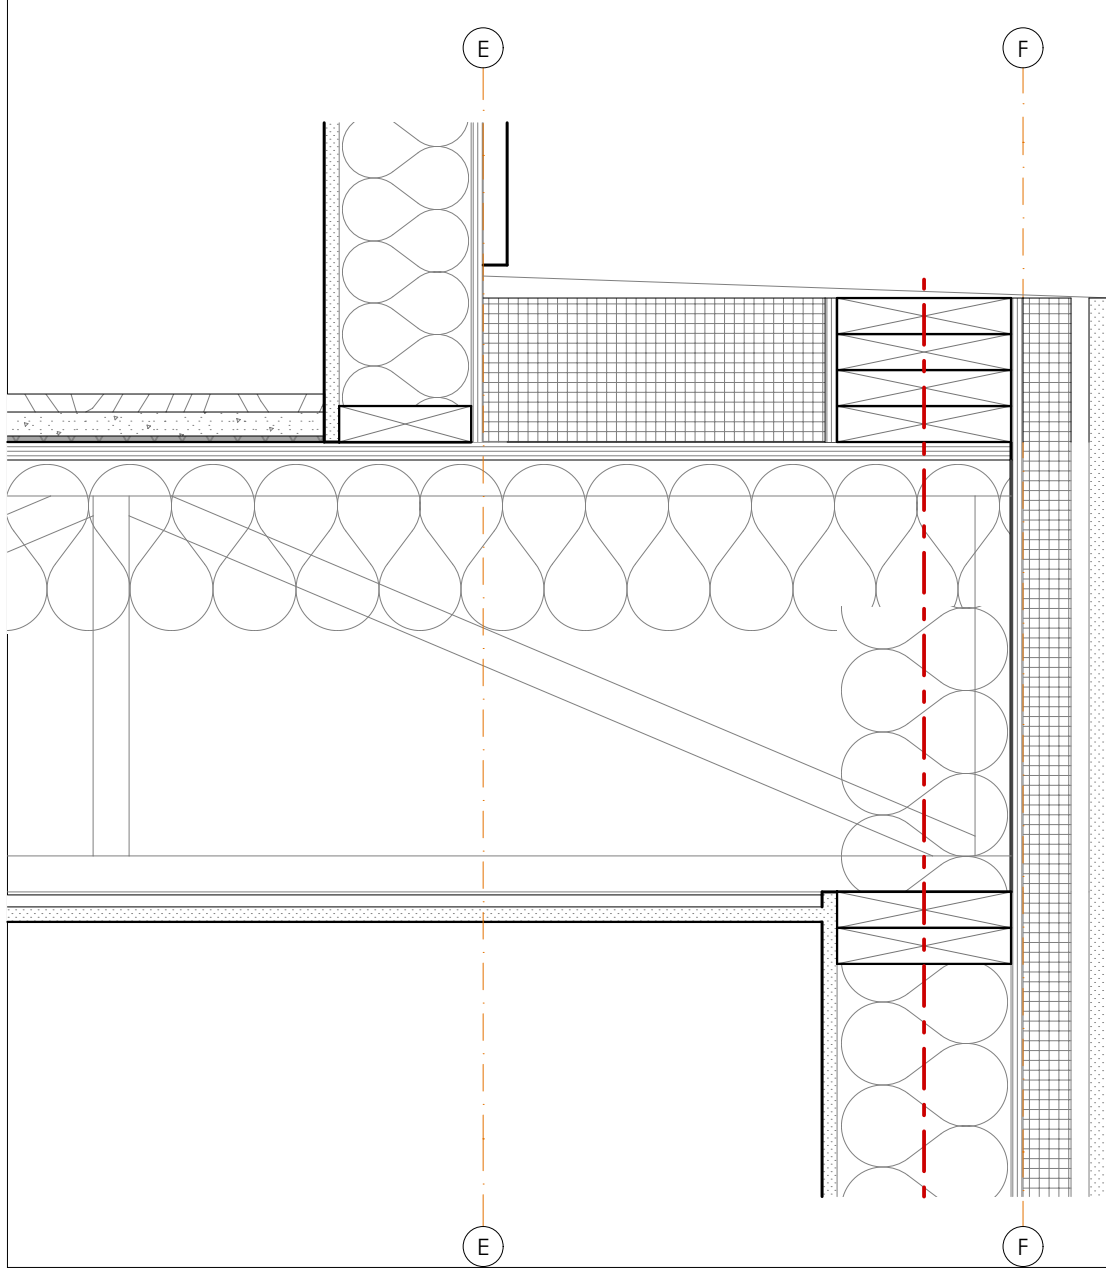



6 EXTERIOR CORNICE SECTION DETAIL  
SCALE: 1 1/2" = 1'-0"

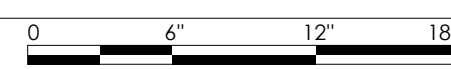



9 EXTERIOR WALL SECTION AT 4TH FLOOR  
SCALE: 1 1/2" = 1'-0"

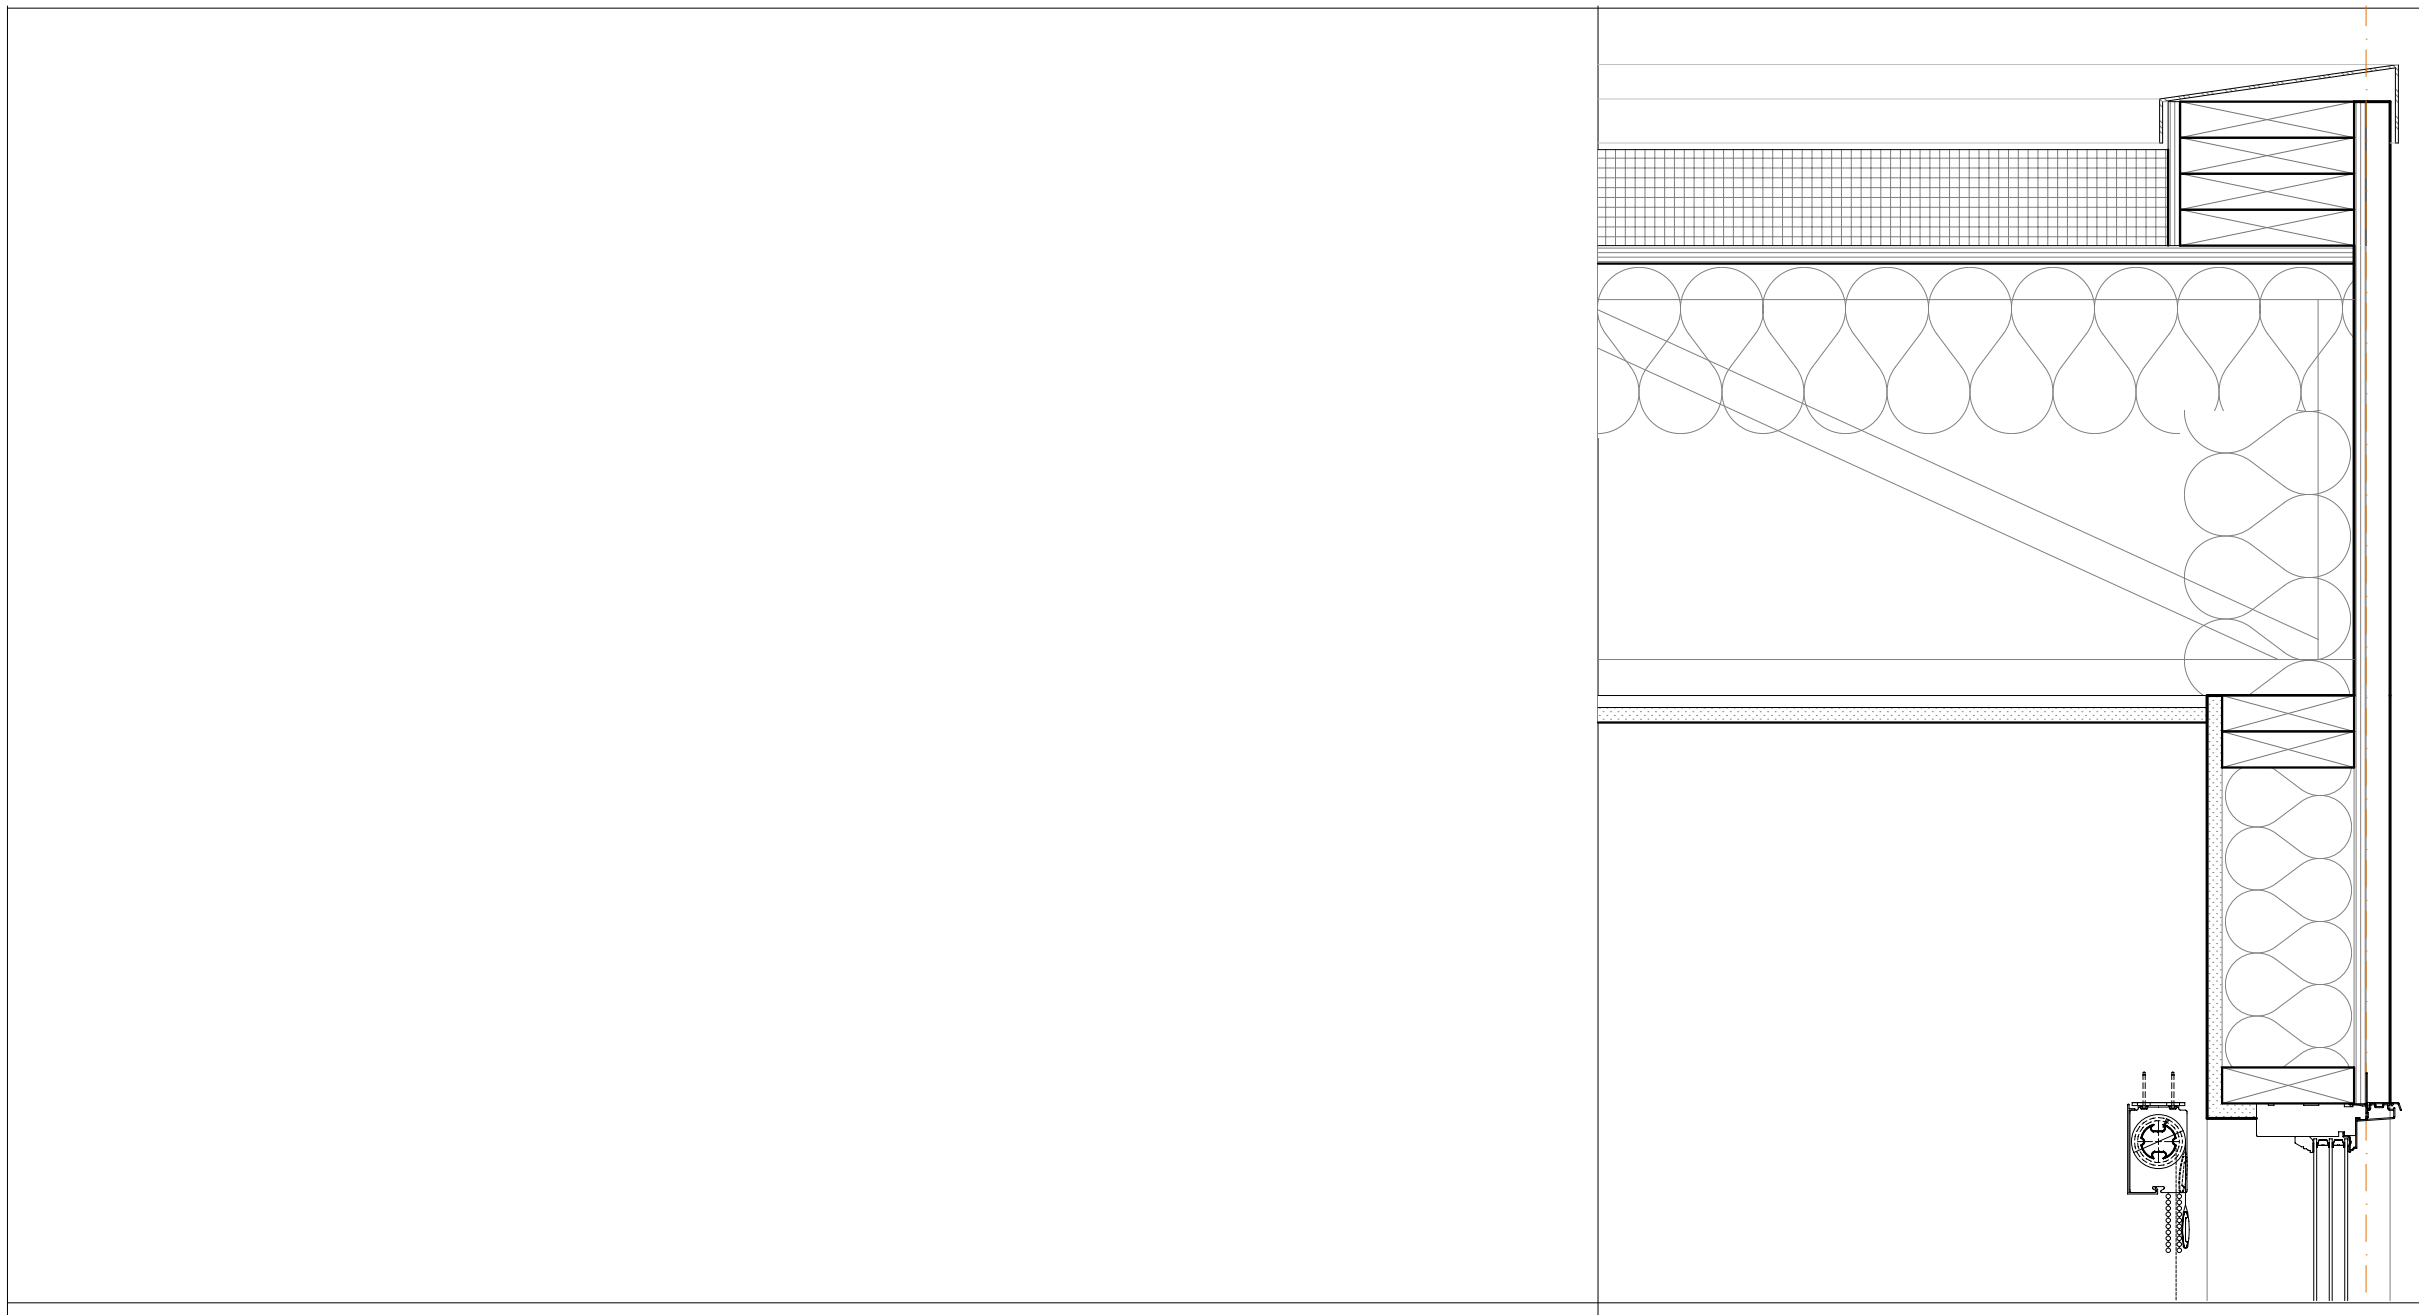



10 EXTERIOR WALL SECTION AT 4TH FLOOR  
SCALE: 1 1/2" = 1'-0"

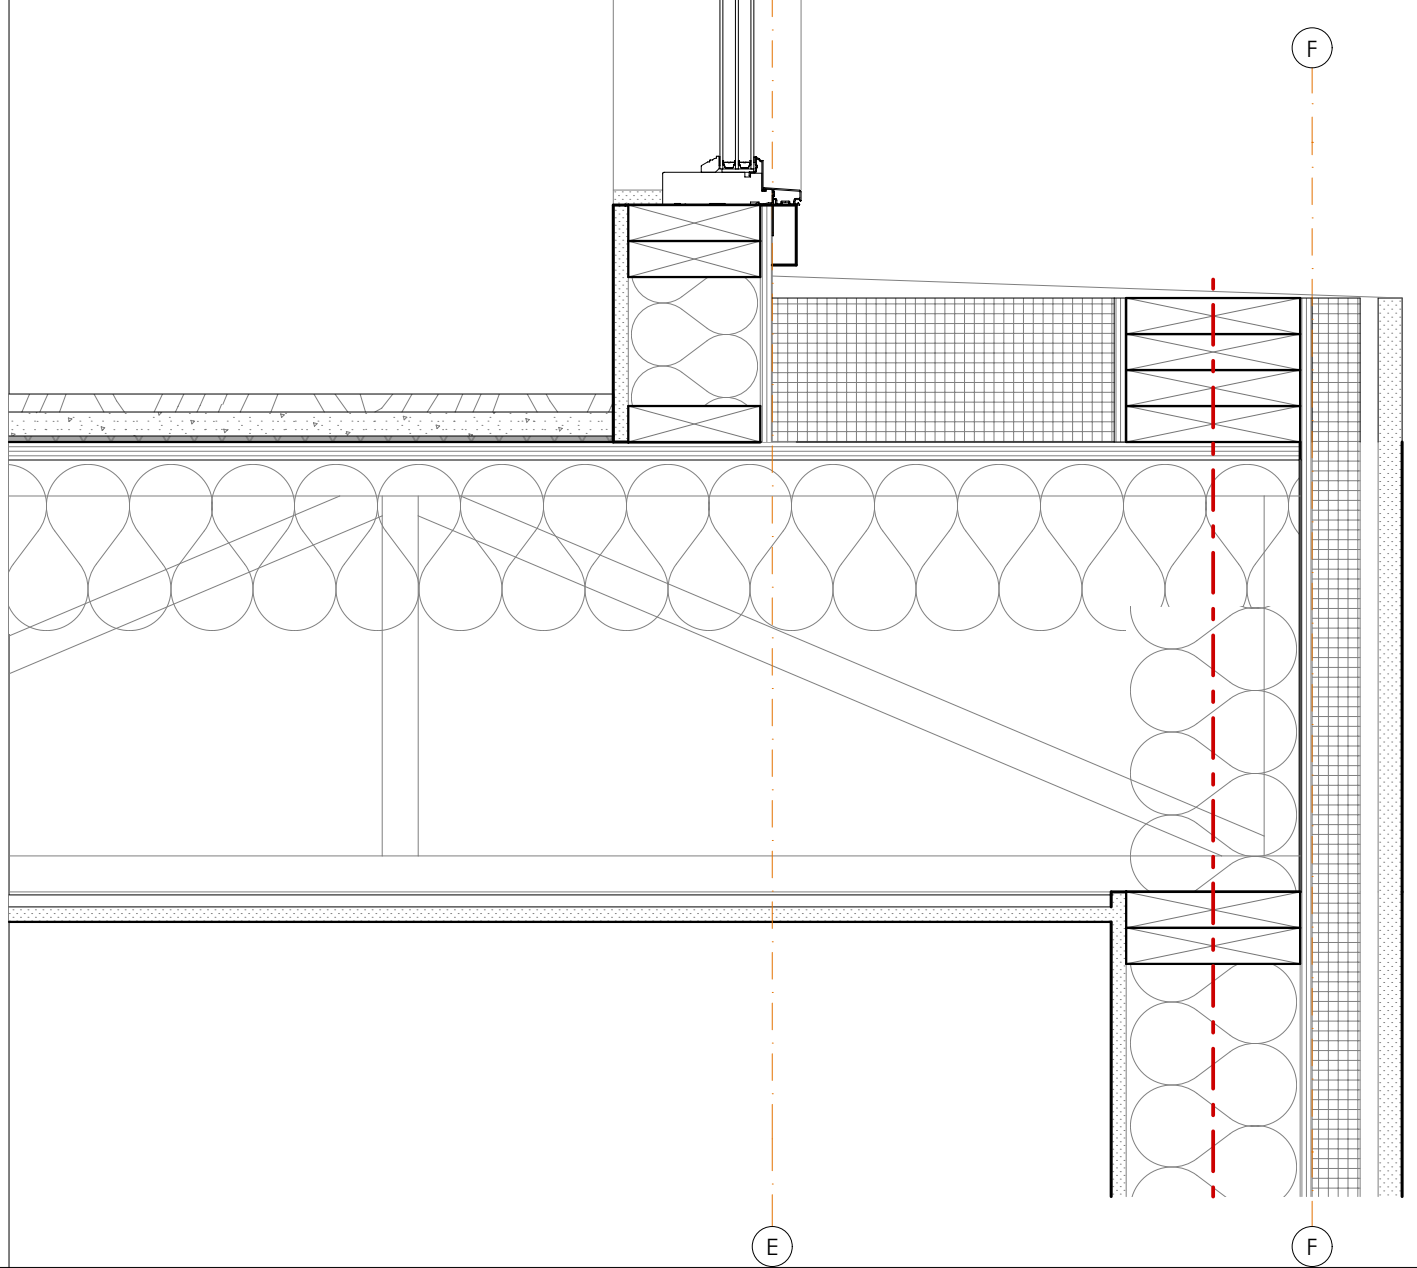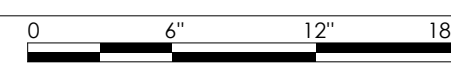



4 EXTERIOR WALL SECTION AT 4TH FLOOR  
SCALE: 1 1/2" = 1'-0"

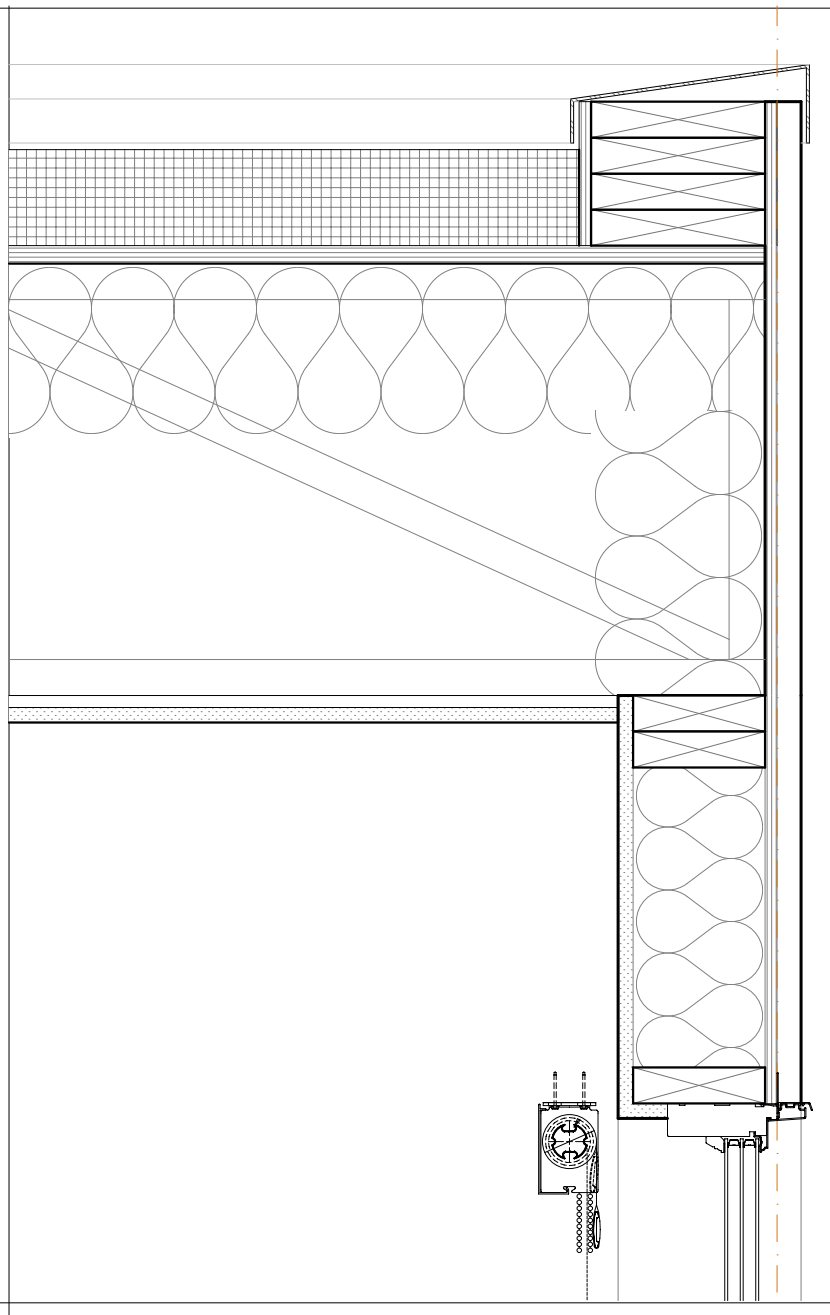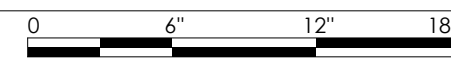



3 EXTERIOR WALL SECTION AT 4TH FLOOR  
SCALE: 1 1/2" = 1'-0"

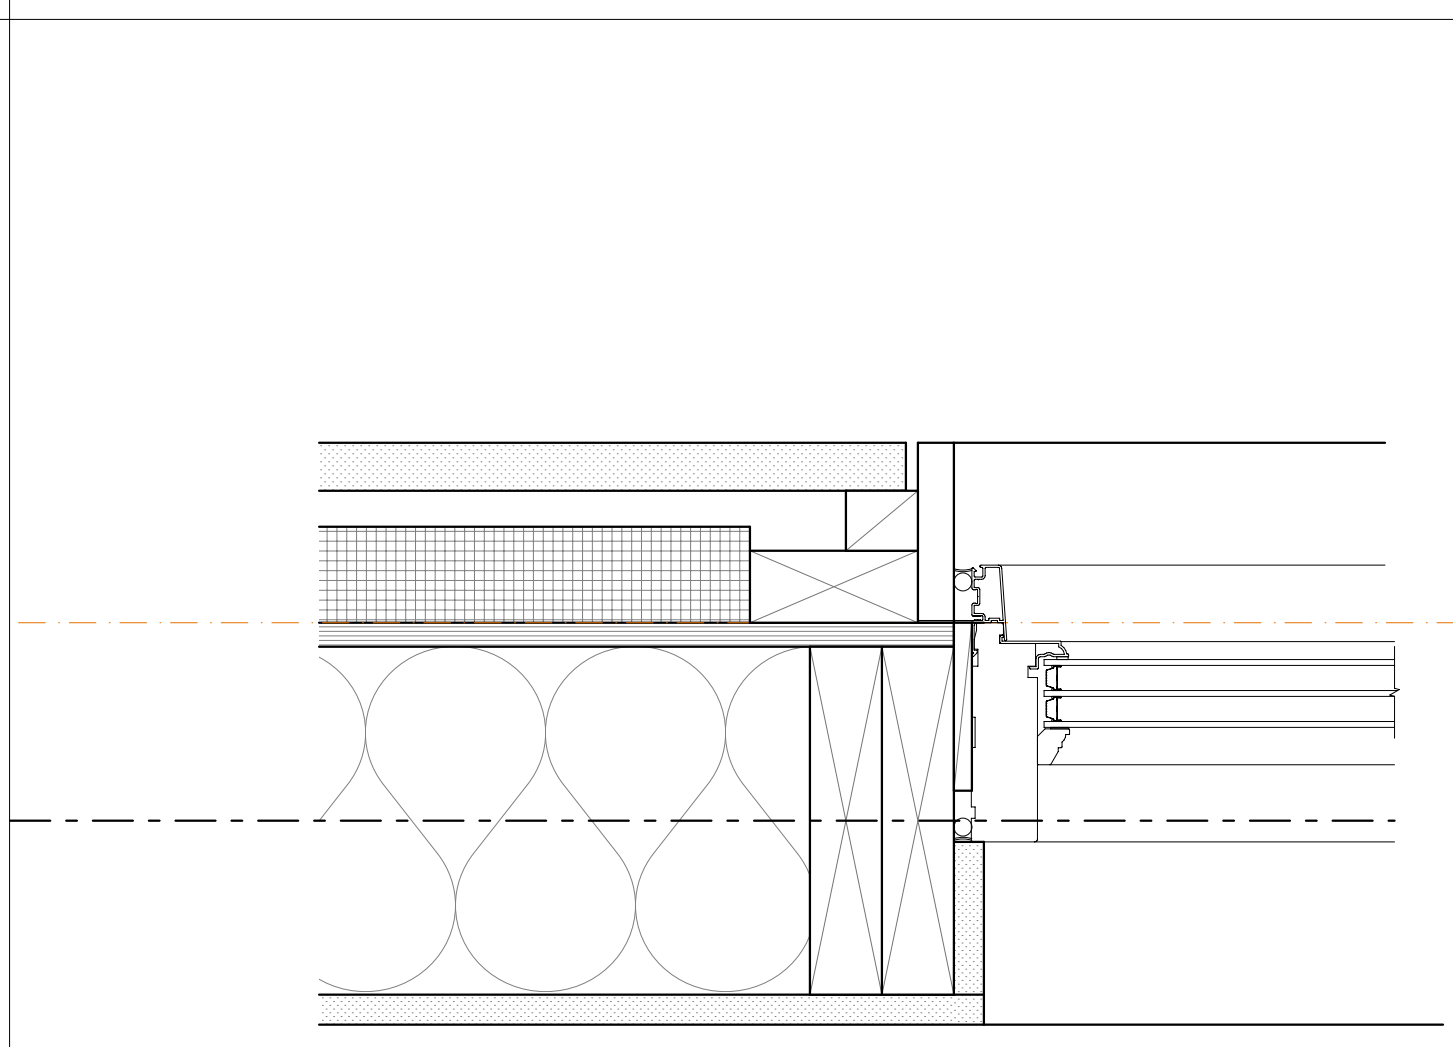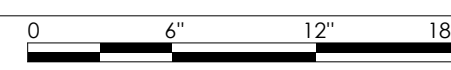



8 EXTERIOR DETAILS (3"=1'-0")  
SCALE: 3" = 1'-0"

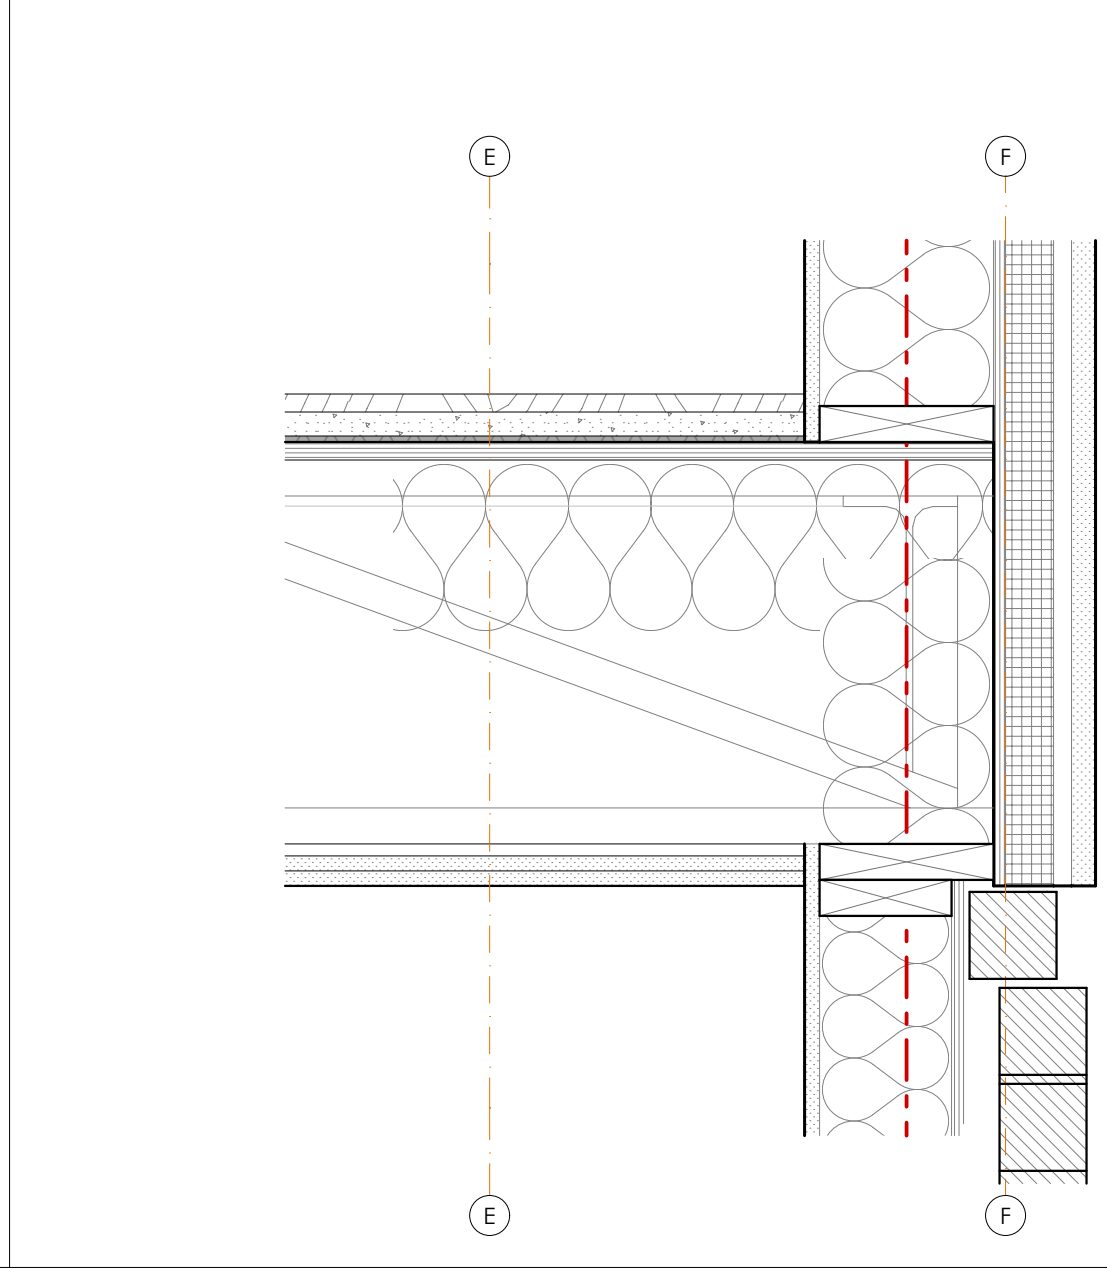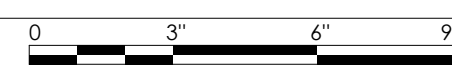



7 EXTERIOR WALL TRANSITION SECTION DETAIL AT 2ND FLOOR - TYP.  
SCALE: 1 1/2" = 1'-0"

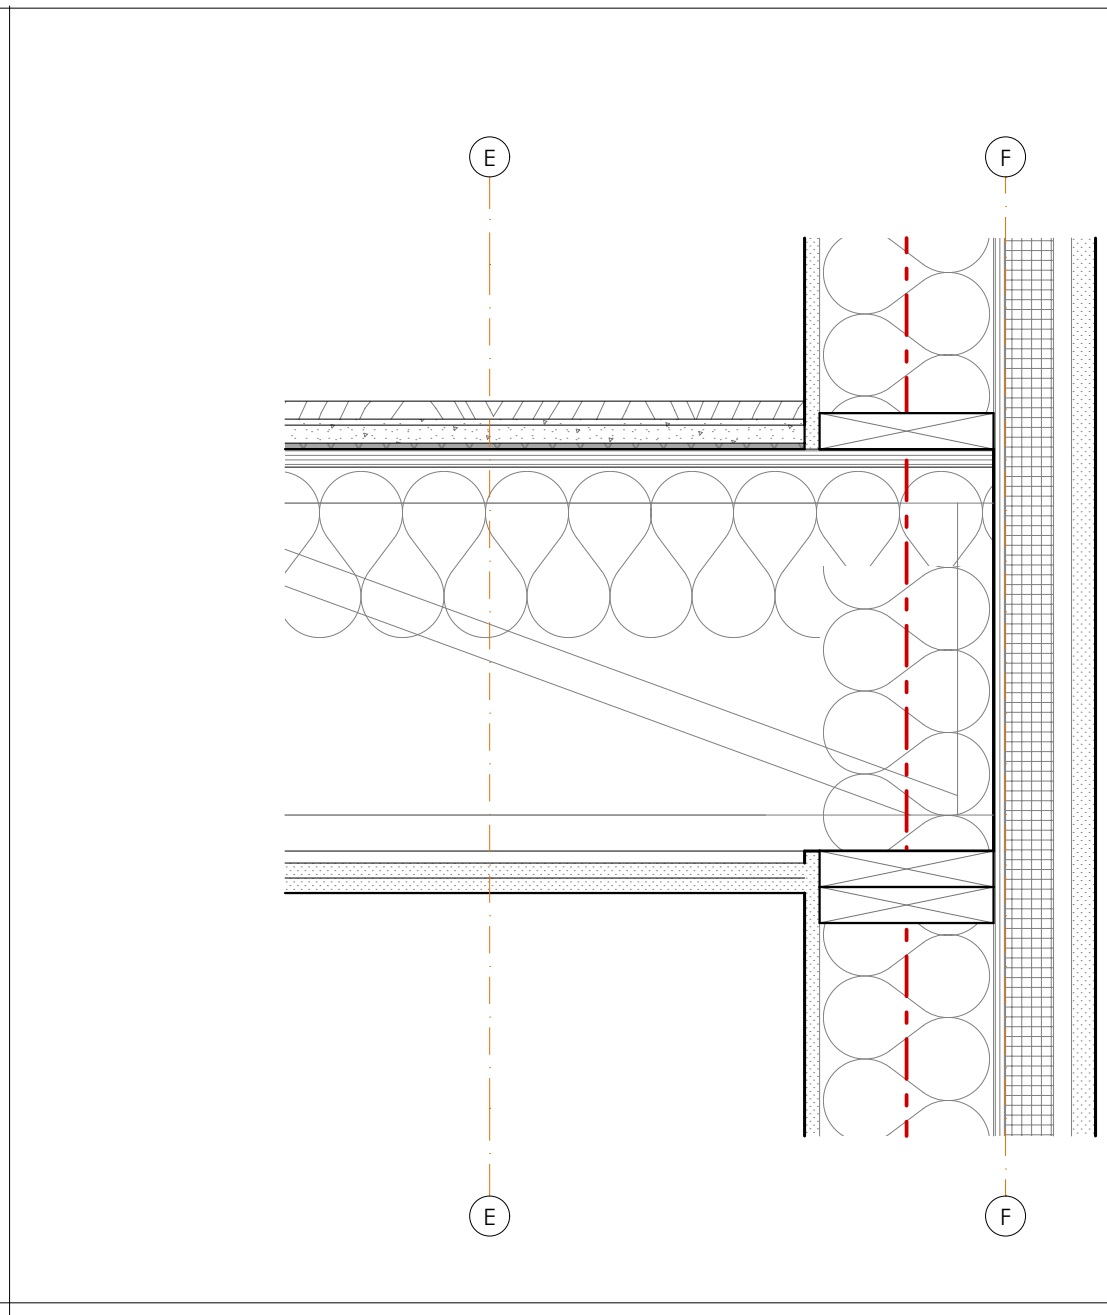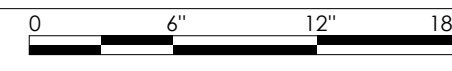



3 EXTERIOR WALL SECTION DETAIL AT 3RD FLOOR - TYP.  
SCALE: 1 1/2" = 1'-0"

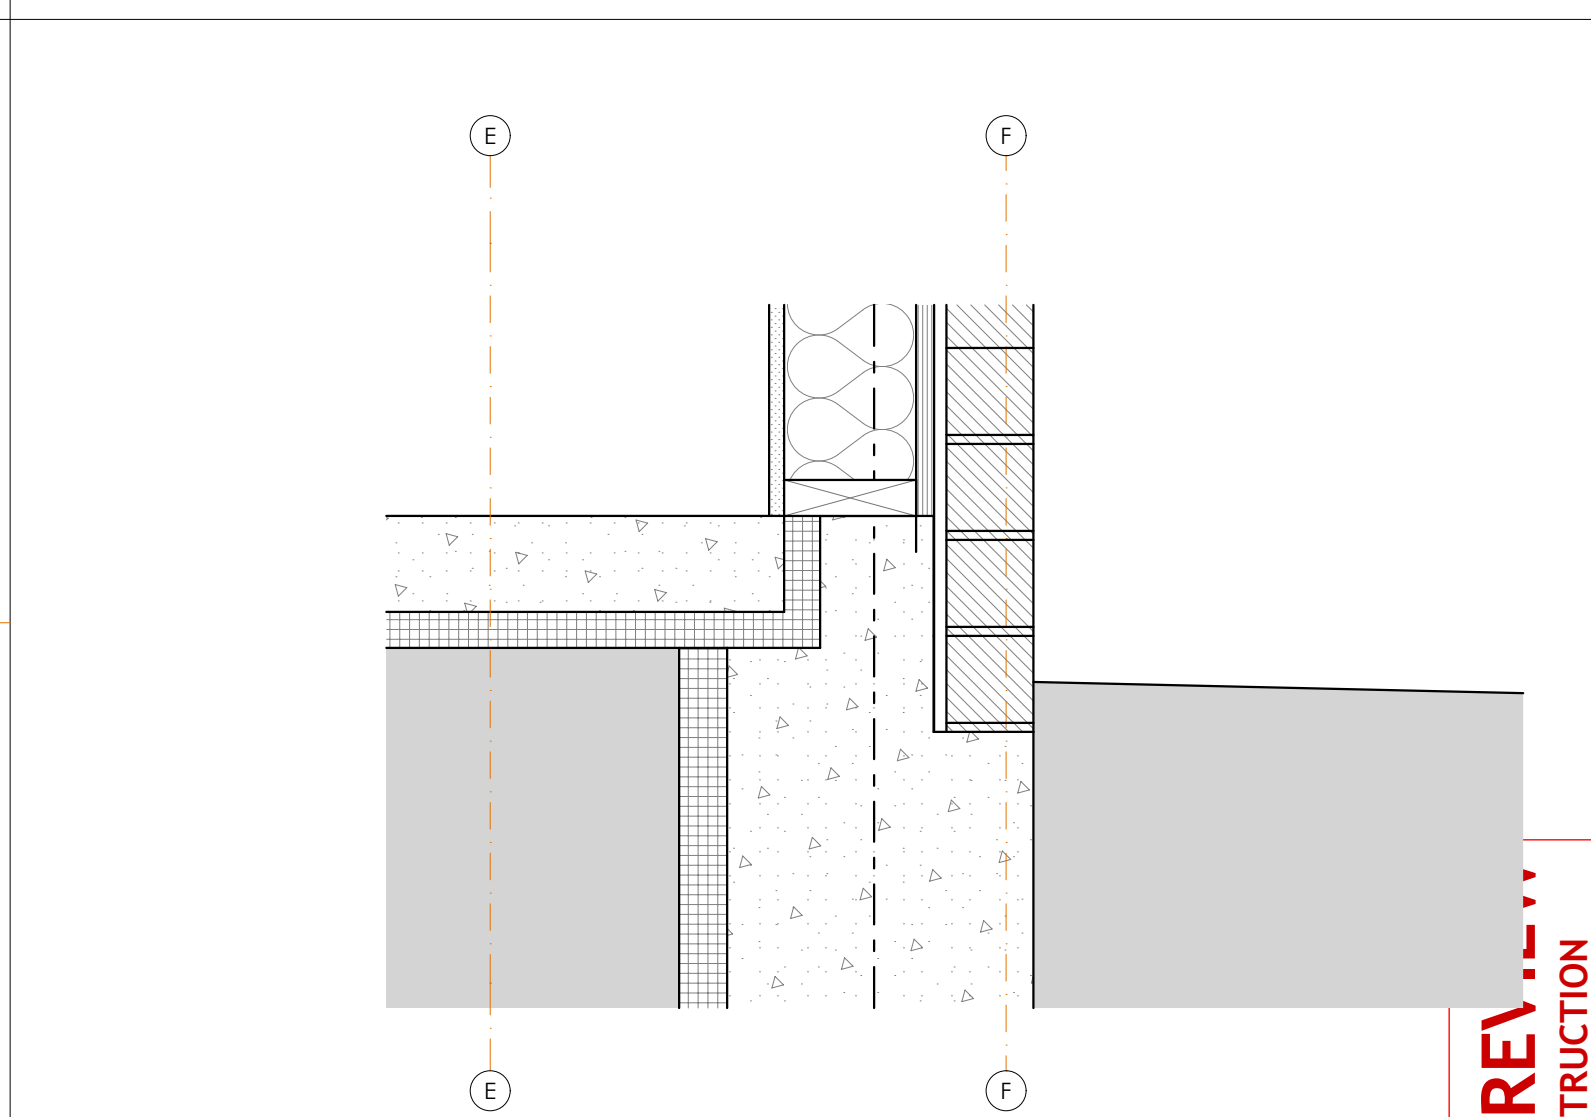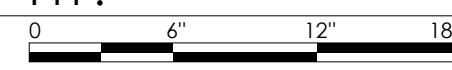


1 EXTERIOR BRICK WALL SECTION DETAIL AT FOUNDATION - TYP.  
SCALE: 1 1/2" = 1'-0"

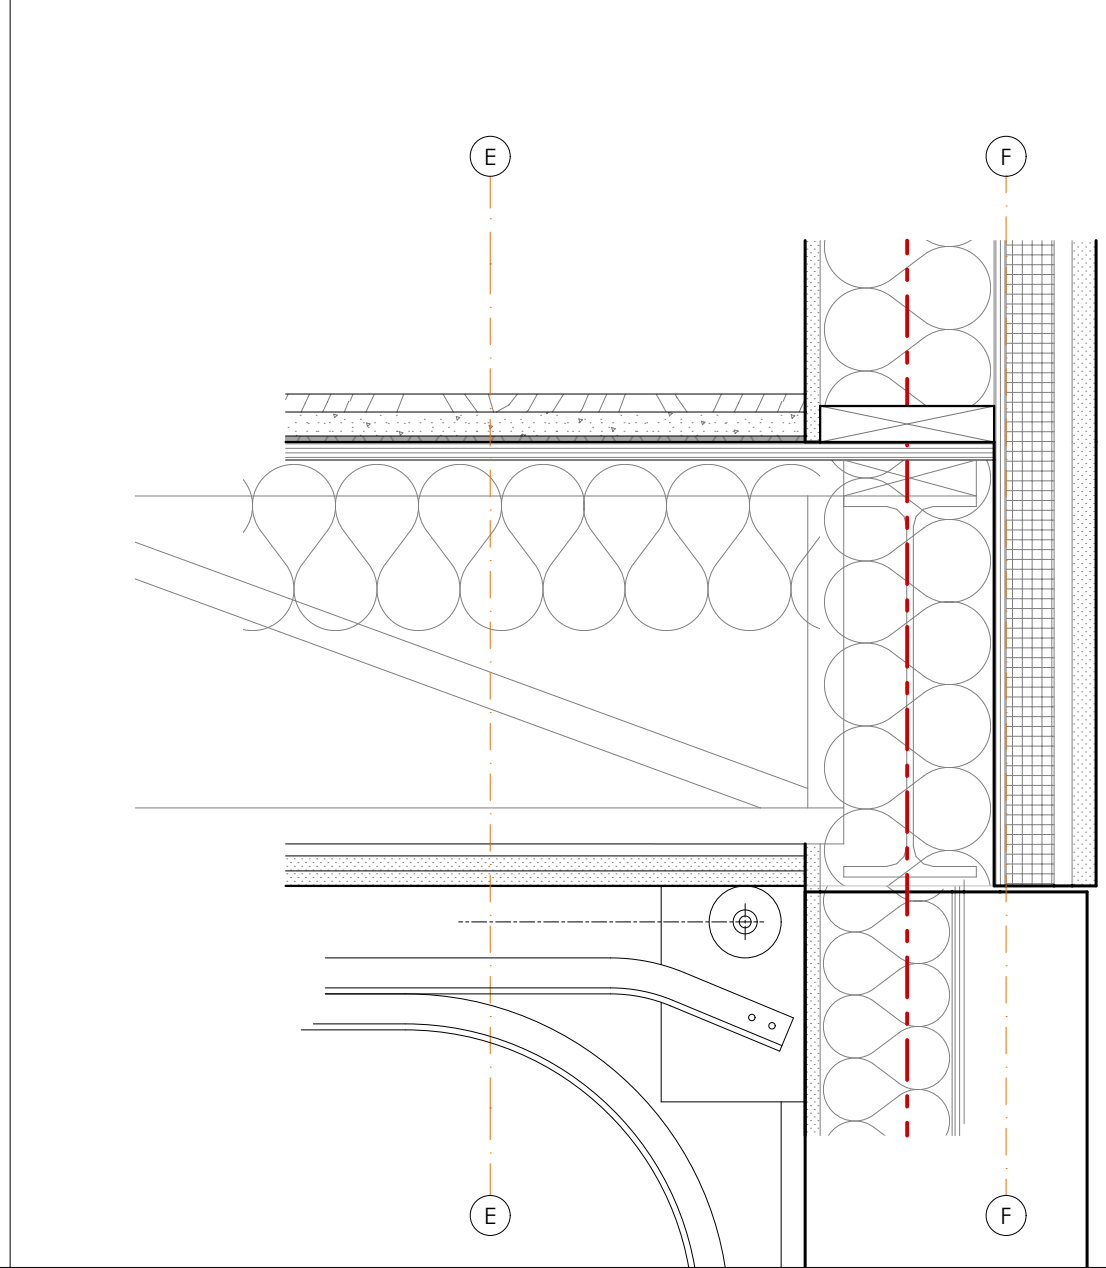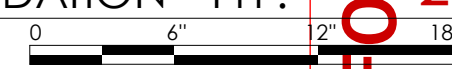

2 EXTERIOR WALL TRANSITION SECTION DETAIL AT 2ND FLOOR - TYP.  
SCALE: 1 1/2" = 1'-0"

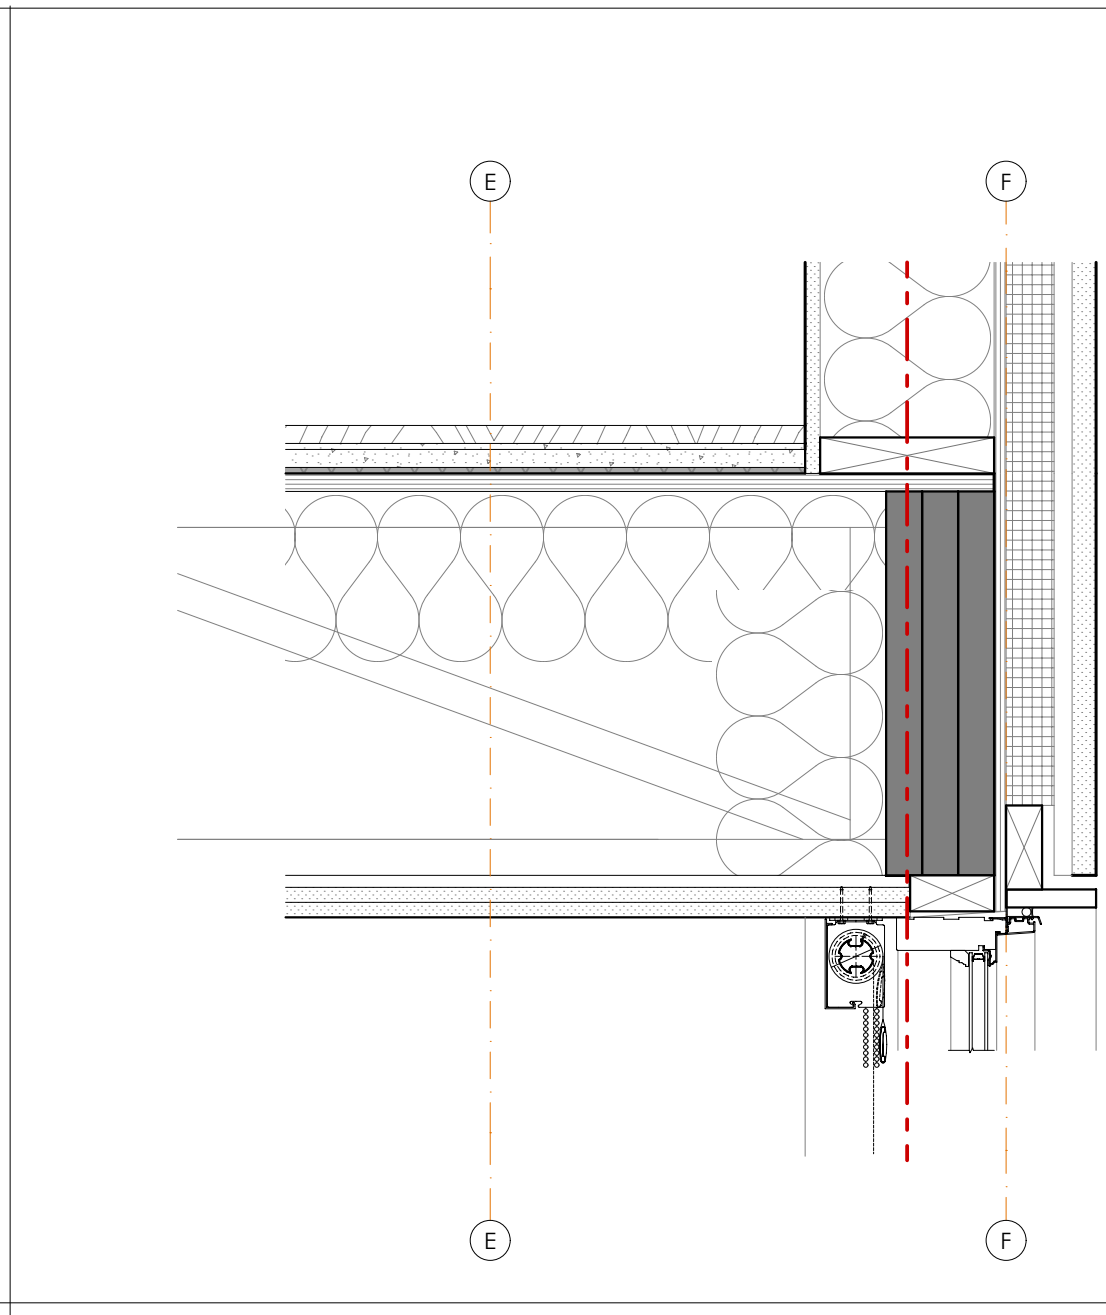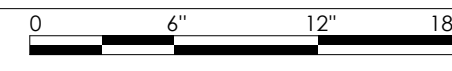

5 EXTERIOR WALL SECTION DETAIL AT WINDOW HEAD - TYP.  
SCALE: 1 1/2" = 1'-0"

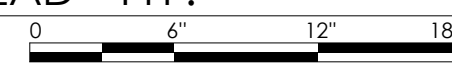

FOR CITY REVIEW  
NOT FOR CONSTRUCTION

EXTERIOR DETAILS

**Brady Residence**  
Jim and Julia Brady  
9 Moody Street Portland ME 04101

ARCHITECT:  
DRAFTSPERSON:  
DATE:  
PROJECT STATUS:  
Site Plan Review

SUBMISSIONS:  
ISSUE:  
DATE:  
CITY REVIEW:

CHANGES THIS ISSUE:  
ID: DESCRIPTION

CALEB JOHNSON  
STUDIO  
110 EXCHANGE ST. 2ND FLOOR, PORTLAND, ME 04101  
1.207.263.9777

A-701