


WALL LEGEND

	EXISTING WALL
	NEW WALL
	FIRE-RATED WALL
	2-HOUR WALL
	1-HOUR WALL
	EXISTING WALL TO BE REMOVED

1ST FLOOR TRAVEL DISTANCE
SCALE: 1/8" = 1'-0"

TWO EXITS PROVIDED AT MAIN BUILDING

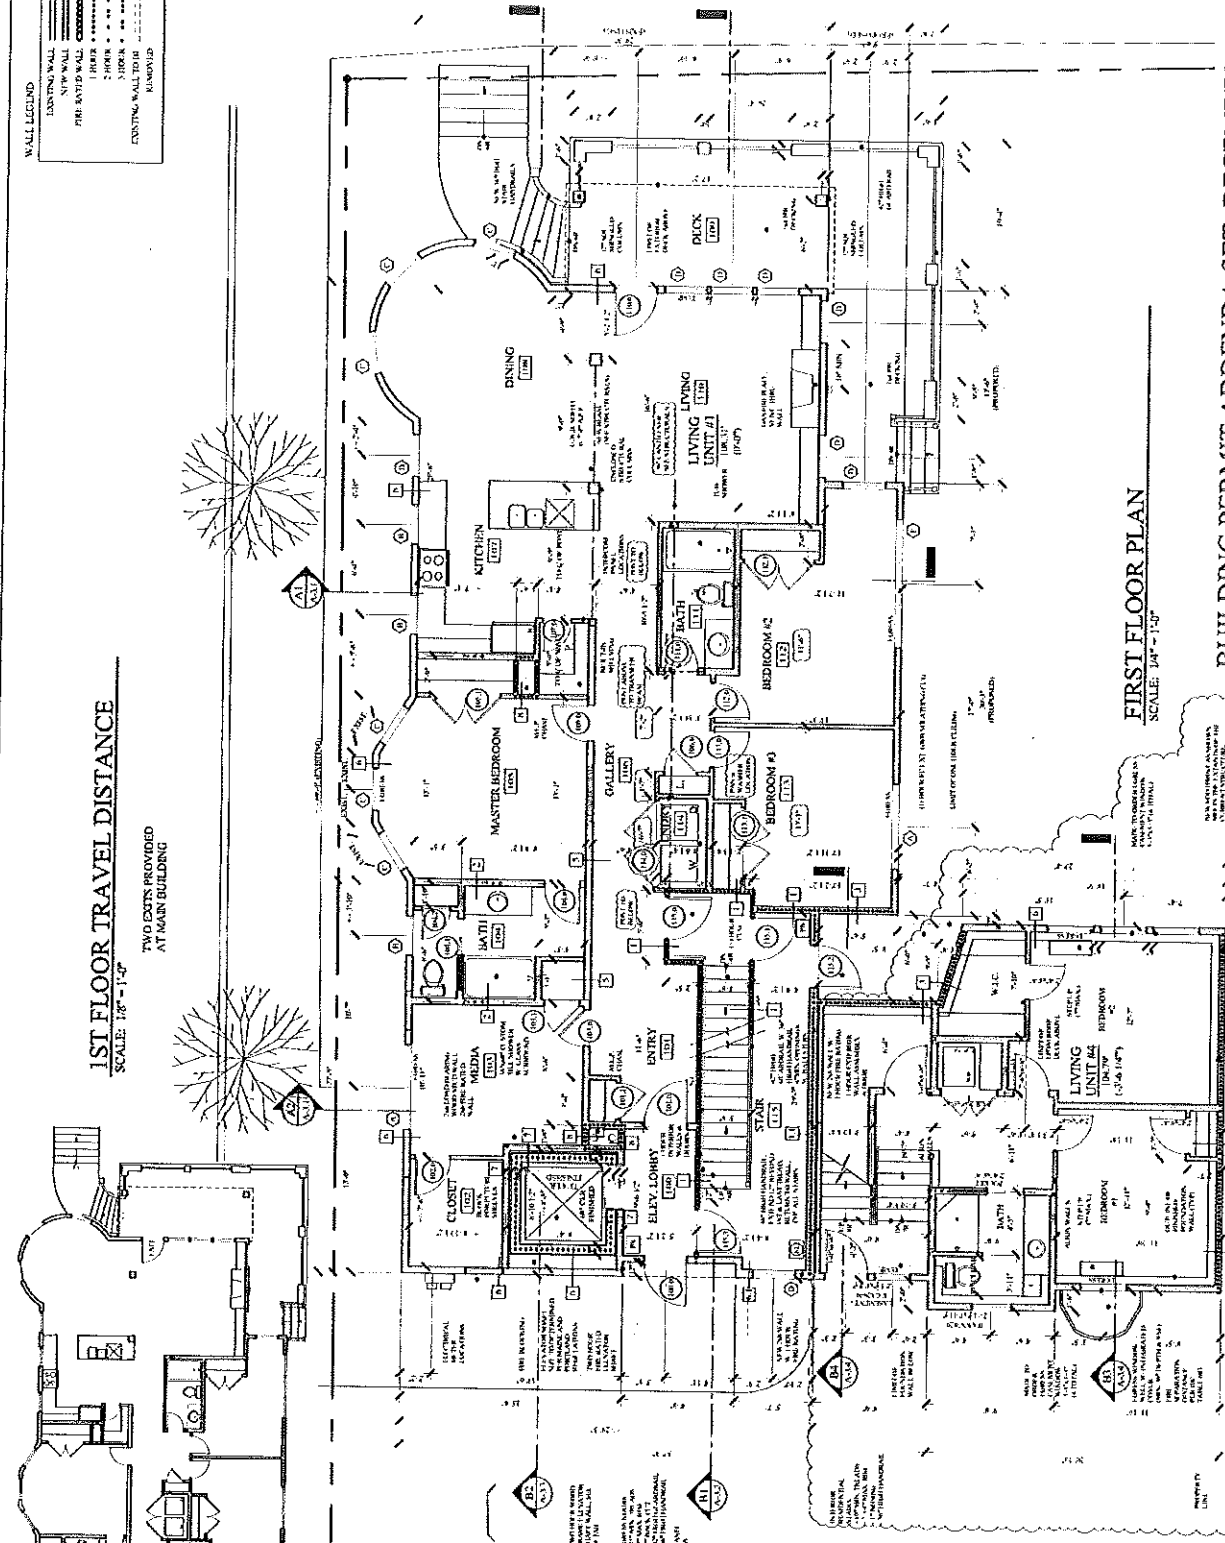

FIRST FLOOR PLAN
SCALE: 1/8" = 1'-0"

BUILDING PERMIT ADDENDA SET: DECEMBER 31, 2014
REVISED: NOVEMBER 28, 2014
CONSTRUCTION SET: AUGUST 11, 2014

AREAS SHOWN ARE FOR SITE REVIEW PURPOSES. CONSTRUCTION AREAS MAY VARY

NOTES

1. ALL WORK SHALL BE IN ACCORDANCE WITH THE 2012 INTERNATIONAL RESIDENTIAL CODE BOOK (IRC) AND THE 2012 INTERNATIONAL MECHANICAL AND PLUMBING CODE (IMC).
2. ALL WORK SHALL BE IN ACCORDANCE WITH THE 2012 INTERNATIONAL ELECTRICAL CODE (IEC).
3. ALL WORK SHALL BE IN ACCORDANCE WITH THE 2012 INTERNATIONAL FIRE AND ALARM CODE (IFAC).
4. ALL WORK SHALL BE IN ACCORDANCE WITH THE 2012 INTERNATIONAL BUILDING CODE (IBC).
5. ALL WORK SHALL BE IN ACCORDANCE WITH THE 2012 INTERNATIONAL ENERGY CONSERVATION CODE (IECC).
6. ALL WORK SHALL BE IN ACCORDANCE WITH THE 2012 INTERNATIONAL SMOKE AND ALARM CODE (ISAC).
7. ALL WORK SHALL BE IN ACCORDANCE WITH THE 2012 INTERNATIONAL SAFETY CODE (ISC).
8. ALL WORK SHALL BE IN ACCORDANCE WITH THE 2012 INTERNATIONAL SIGNAGE CODE (ISNC).
9. ALL WORK SHALL BE IN ACCORDANCE WITH THE 2012 INTERNATIONAL VEHICLE CODE (IVC).
10. ALL WORK SHALL BE IN ACCORDANCE WITH THE 2012 INTERNATIONAL WIRELESS CODE (IWC).