

- CLARK - 317.0408-

BUILDING PERMIT INSPECTION PROCEDURES

Please call 874-8703 or 874-8693 (ONLY)

to schedule your inspections as agreed upon

Permits expire in 6 months, if the project is not started or ceases for 6 months.

The Owner or their designee is required to notify the inspections office for the following inspections and provide adequate notice. Notice must be called in 48-72 hours in advance in order to schedule an inspection:

By initializing at each inspection time, you are agreeing that you understand the inspection procedure and additional fees from a "Stop Work Order" and "Stop Work Order Release" will be incurred if the procedure is not followed as stated below.

A Pre-construction Meeting will take place upon receipt of your building permit.

Inspection prior to demolition required to measure structures to be demolished for footprint of replacement structures.

Certificate of Occupancy is not required for certain projects. Your inspector can advise you if your project requires a Certificate of Occupancy. All projects DO require a final inspection.


If any of the inspections do not occur, the project cannot go on to the next phase, REGARDLESS OF THE NOTICE OR CIRCUMSTANCES.

CERIFICATE OF OCCUPANICES MUST BE ISSUED AND PAID FOR, BEFORE THE SPACE MAY BE OCCUPIED.



Signature of Applicant/Designee

5/7/09
Date

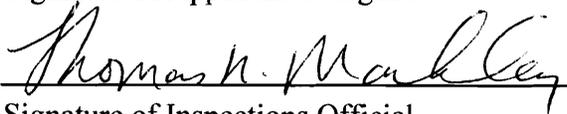

Signature of Inspections Official

5/7/09
Date

PROJECT

22-24 Vesper Street
 Portland, Maine

CLIENT

Clare Yarn
 20 Cove Side Road
 Cumberland, ME 04110

INFORMATION

Path: C:\CADD\YARN/
 Issue Date: April 11, 2009

Drawn By: DG
 Checked By: DG

Revision:


- 1.
- 2.
- 3.
- 4.

TITLE

SITE PLAN

SCALE
 1/8"=1'-0"

©2009 David J. Graham. All rights reserved. Information, material, and designs in this document are proprietary to and owned by reillystudios llc. and may not be disclosed to any third party, reproduced, posted on a global computer information network, or distributed in any way without the written consent from David J. Graham.

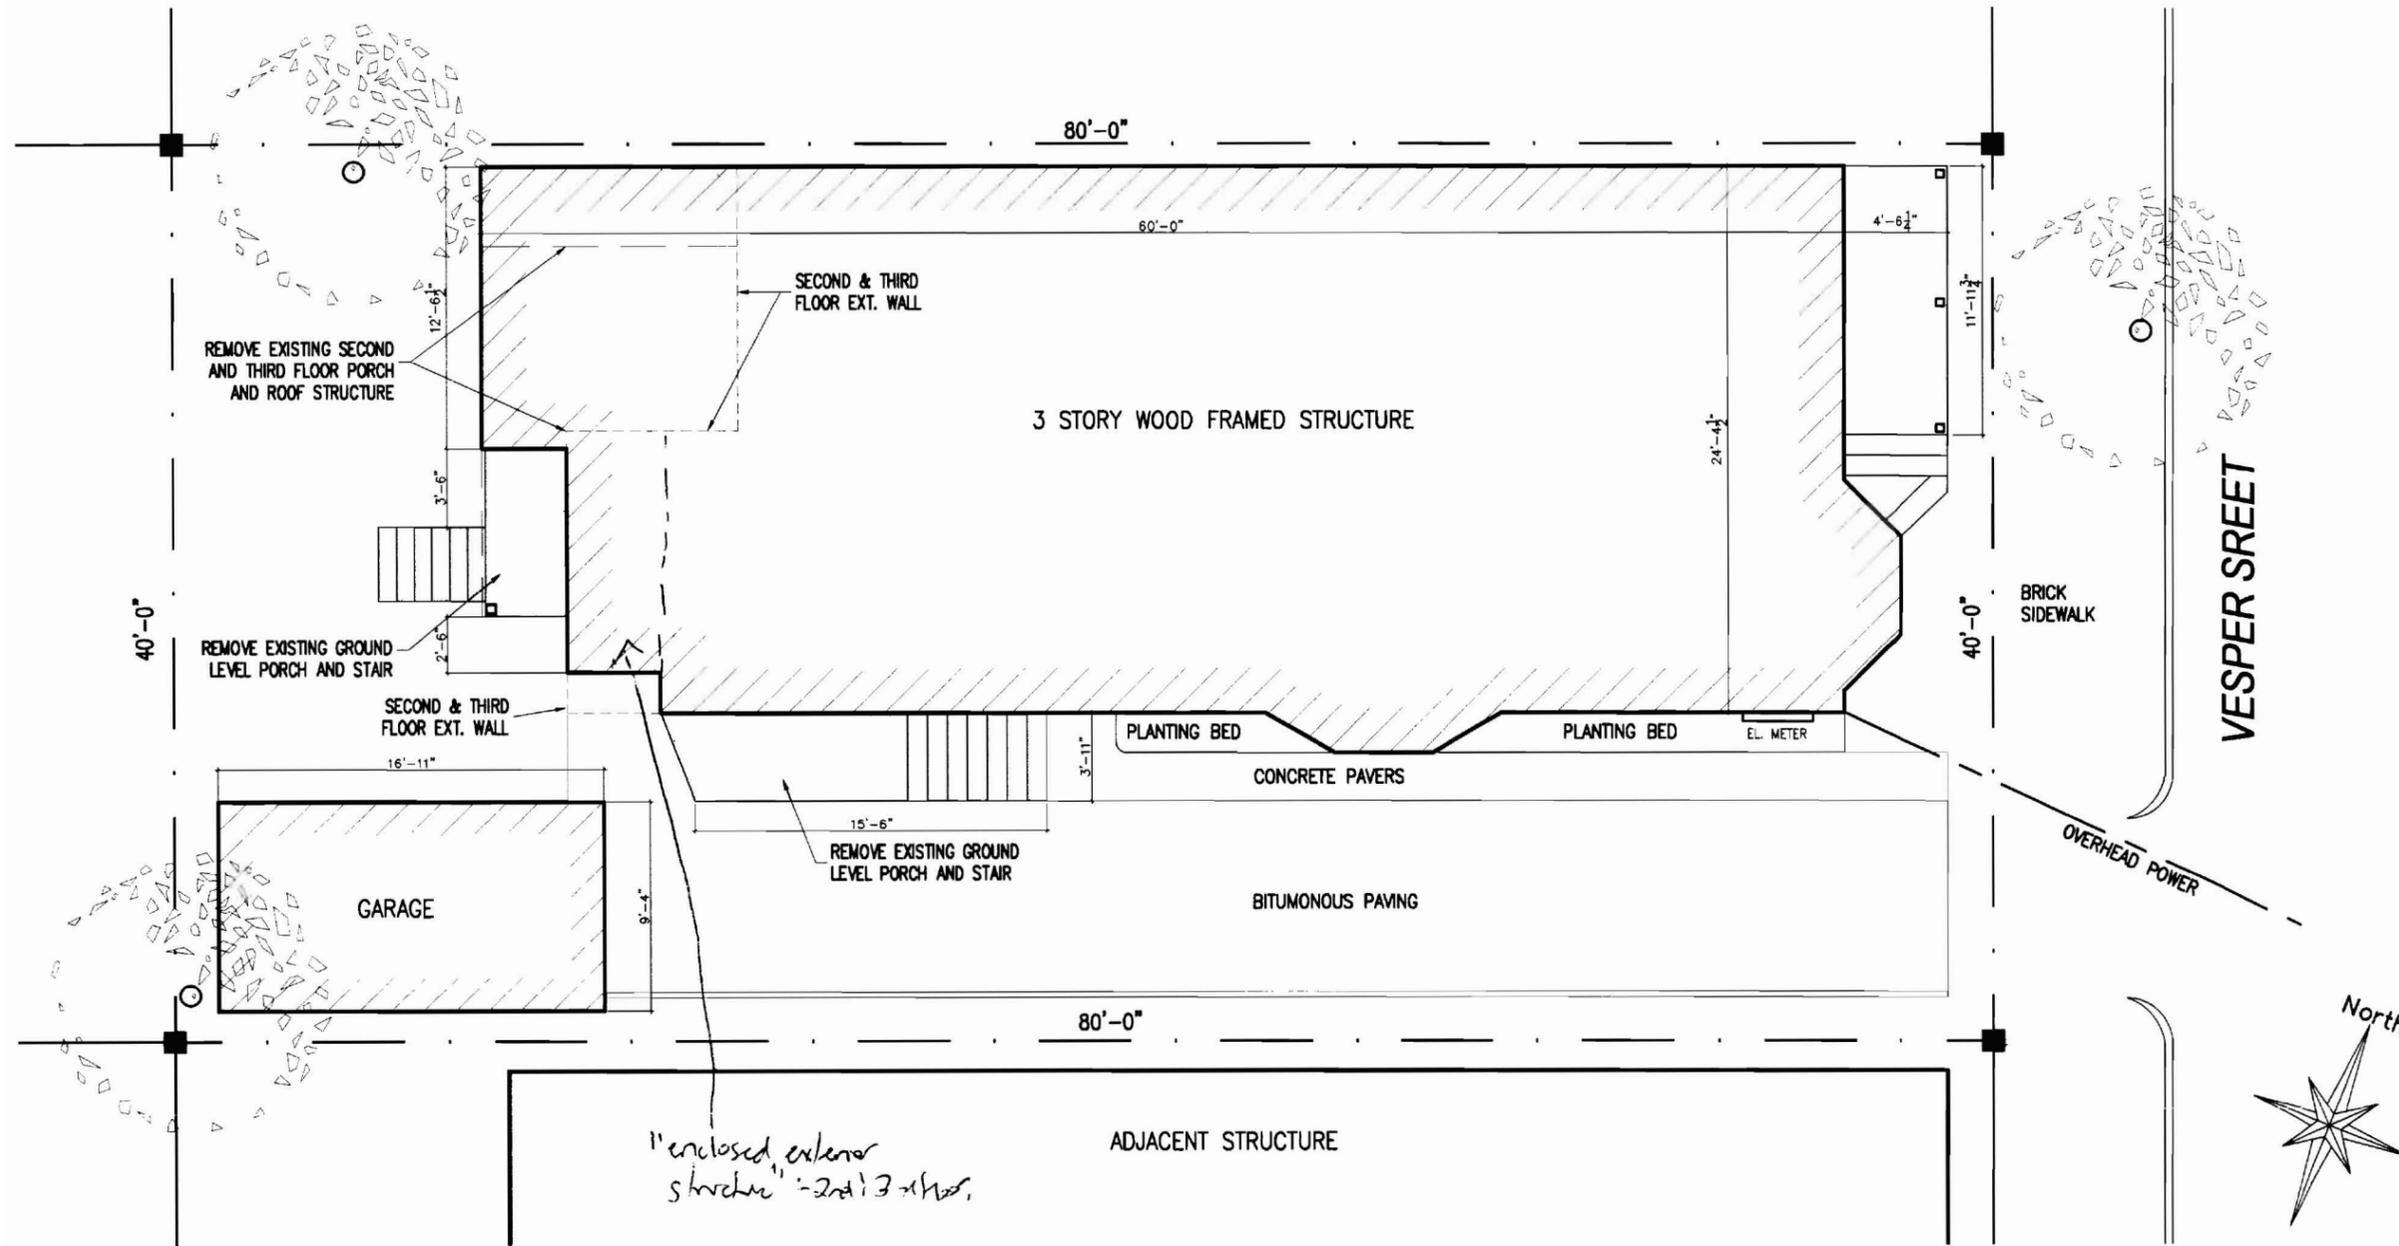

1 SITE PLAN
 1/8" = 1'-0"

NOTES :

1. The lot contains 3,200 square feet(.073 acres±)
2. The boundary lines shown on this sketch are not the result of a boundary survey. The boundaries and dimensions are reflective of the City of Portland Assessors Plan No. 3. This plan is for site reference only. No records research was undertaken by David Graham.

Parcel ID: 003 K003 001

L1.1