




20150520 4:08P C:\B7Projects\9216-000 Portland Aeration Upgrade\Drawings\STRU\S20.dwg LAST SAVED BY: eraser
 XREF#:\block\9216-000-TB_3422.dwg \300-AT\AT-LP-SK \300-AT\AT-LP-SK \300-AT\AT-LP-SK \300-AT\AT-LP-SK \300-AT\AT-LP-SK
 PLOT DATE: May 20, 2015 - 4:08pm By: SROESER

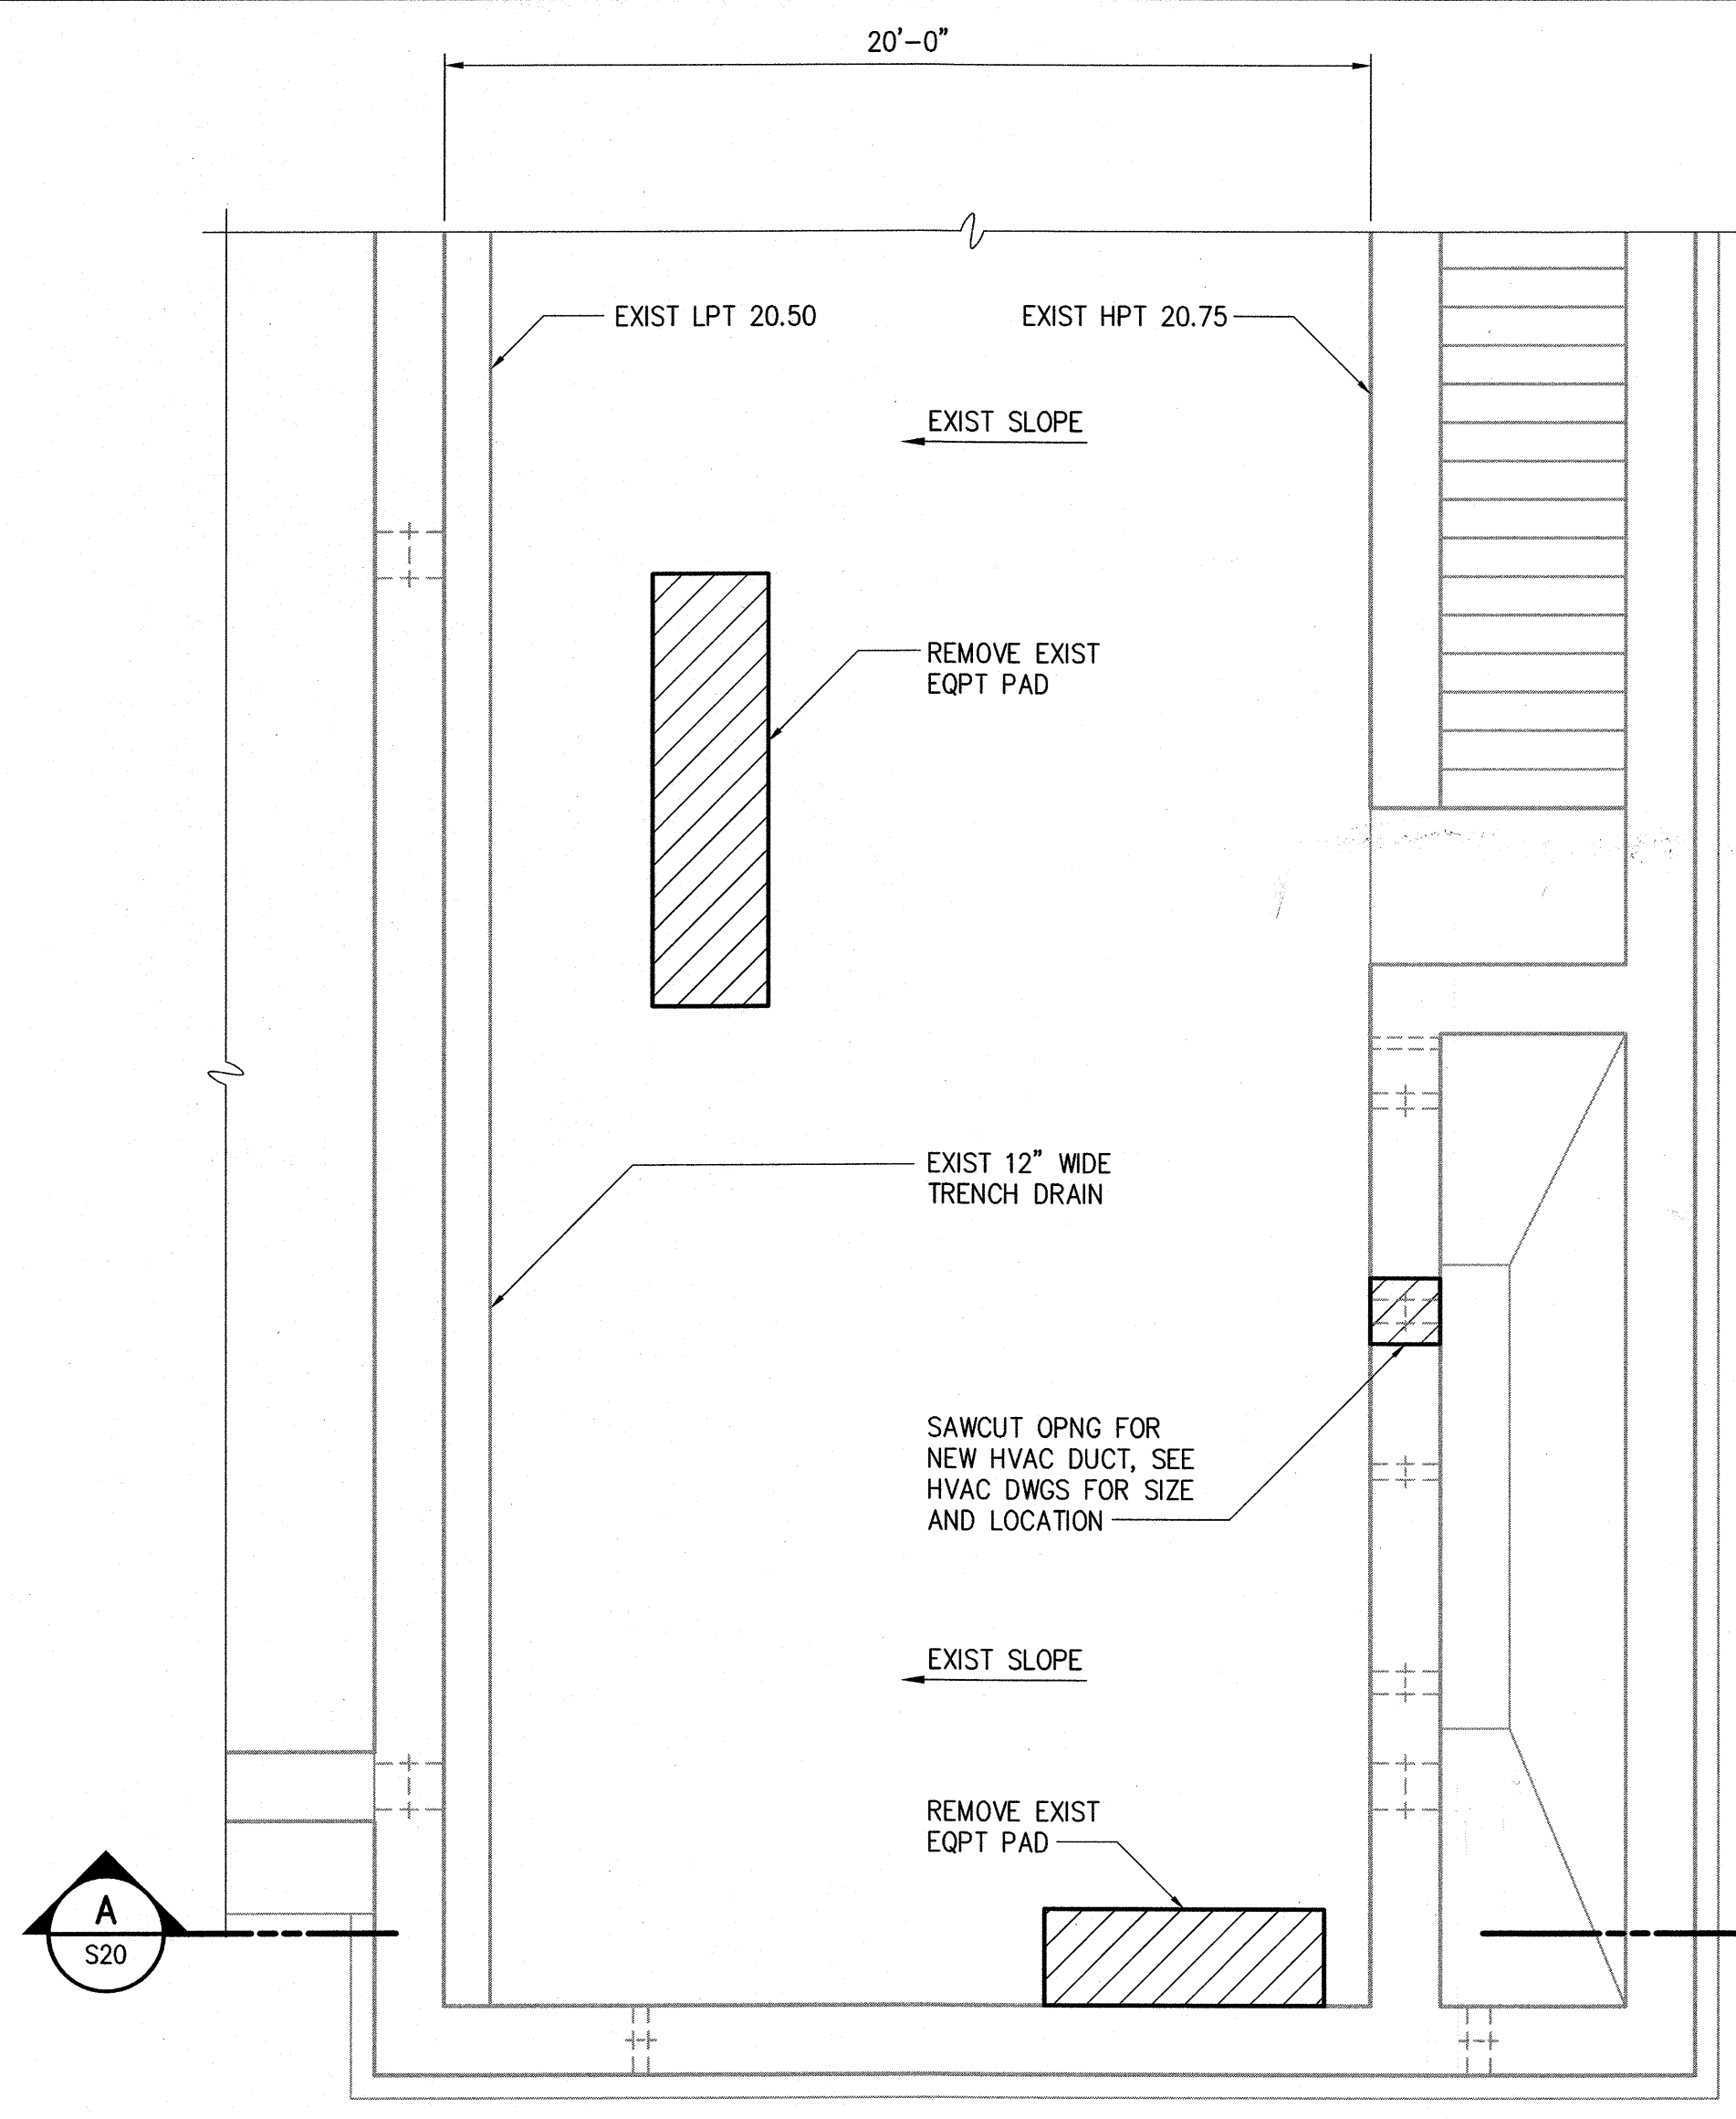


ELECTRICAL ROOM PLAN - DEMOLITION
1/4" = 1'-0"

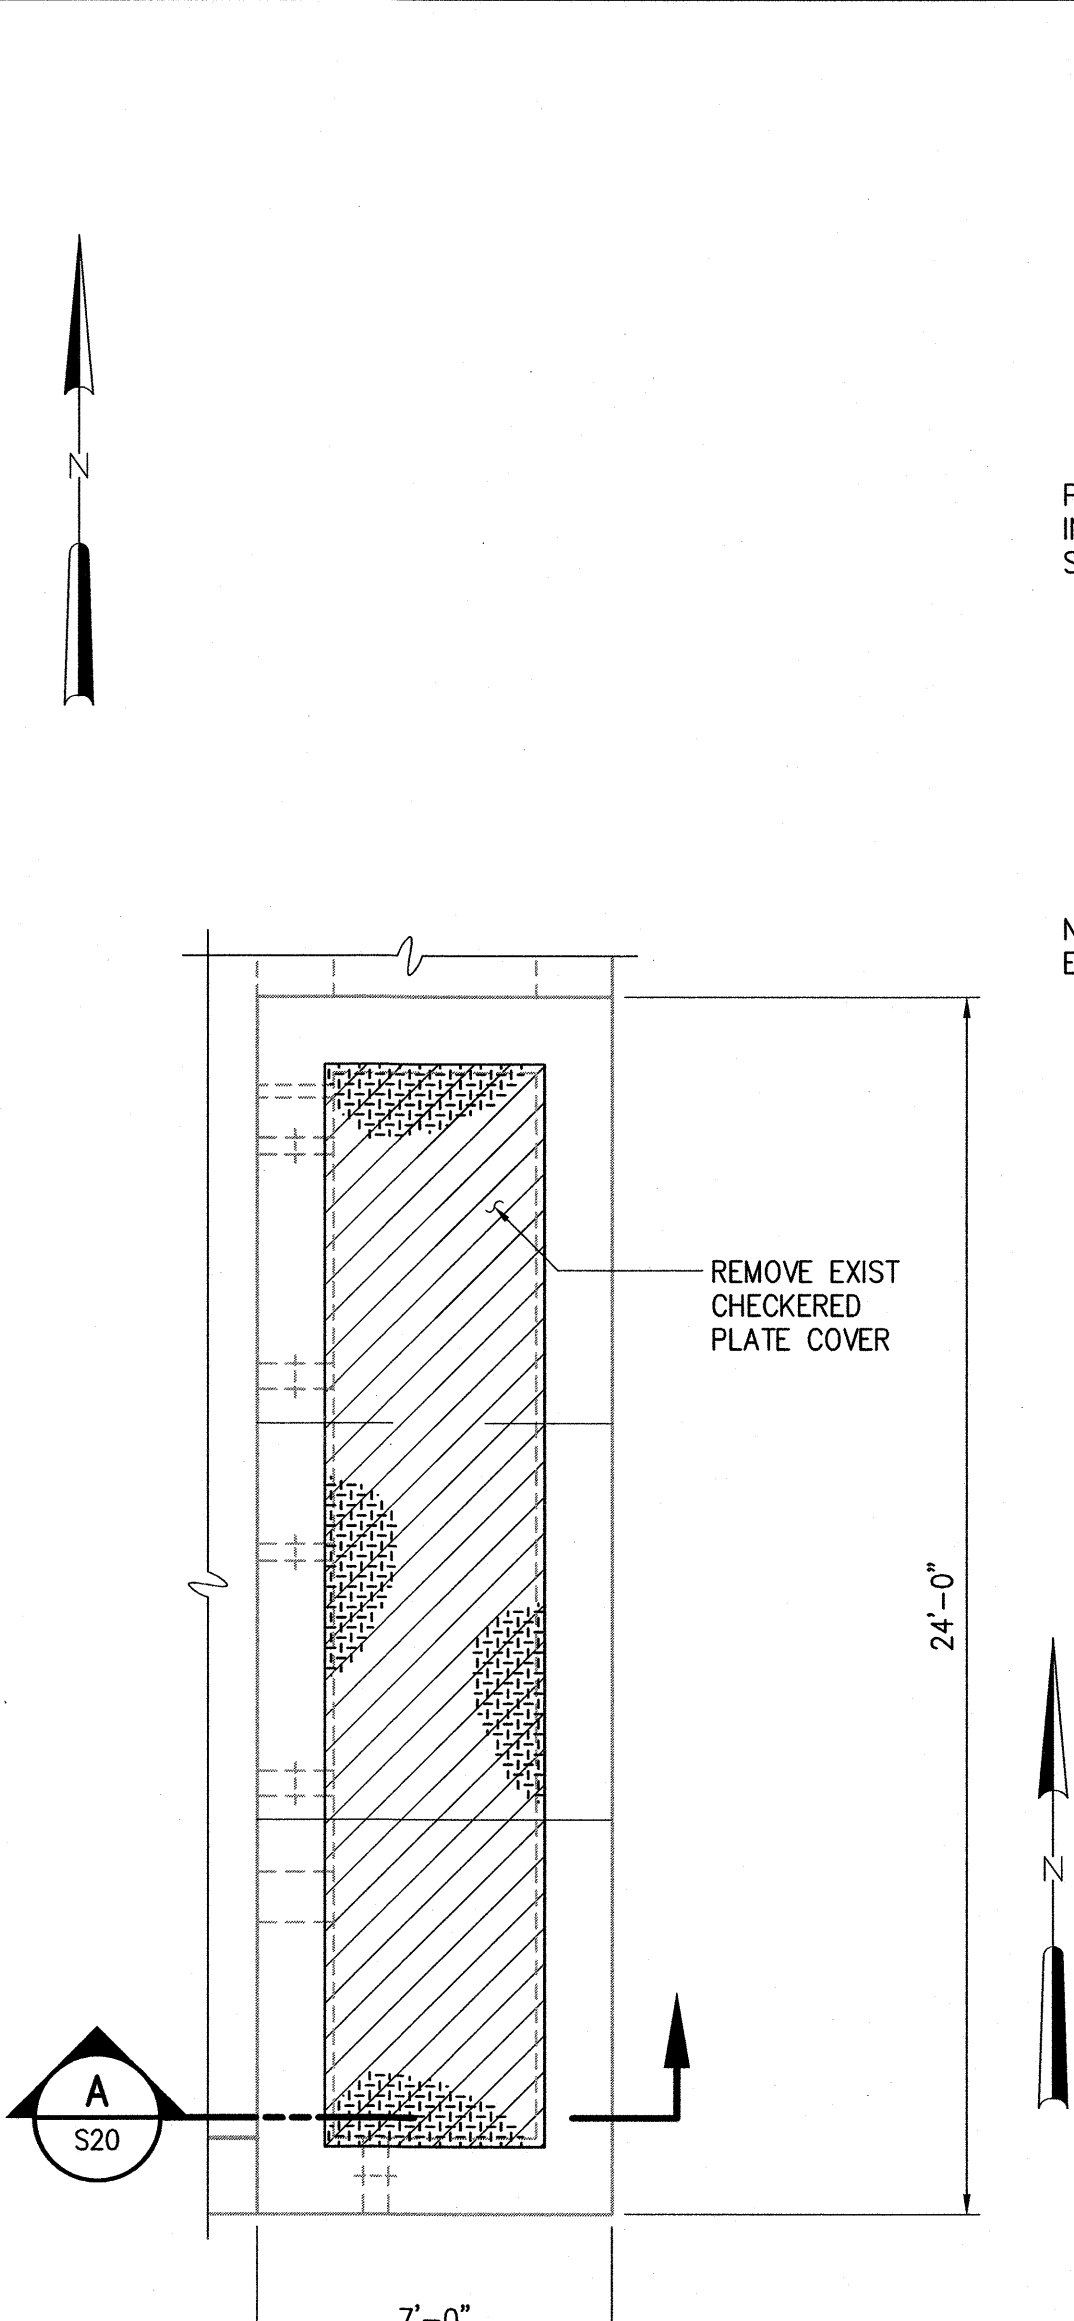


PARTIAL ROOF PLAN - DEMOLITION
1/4" = 1'-0"

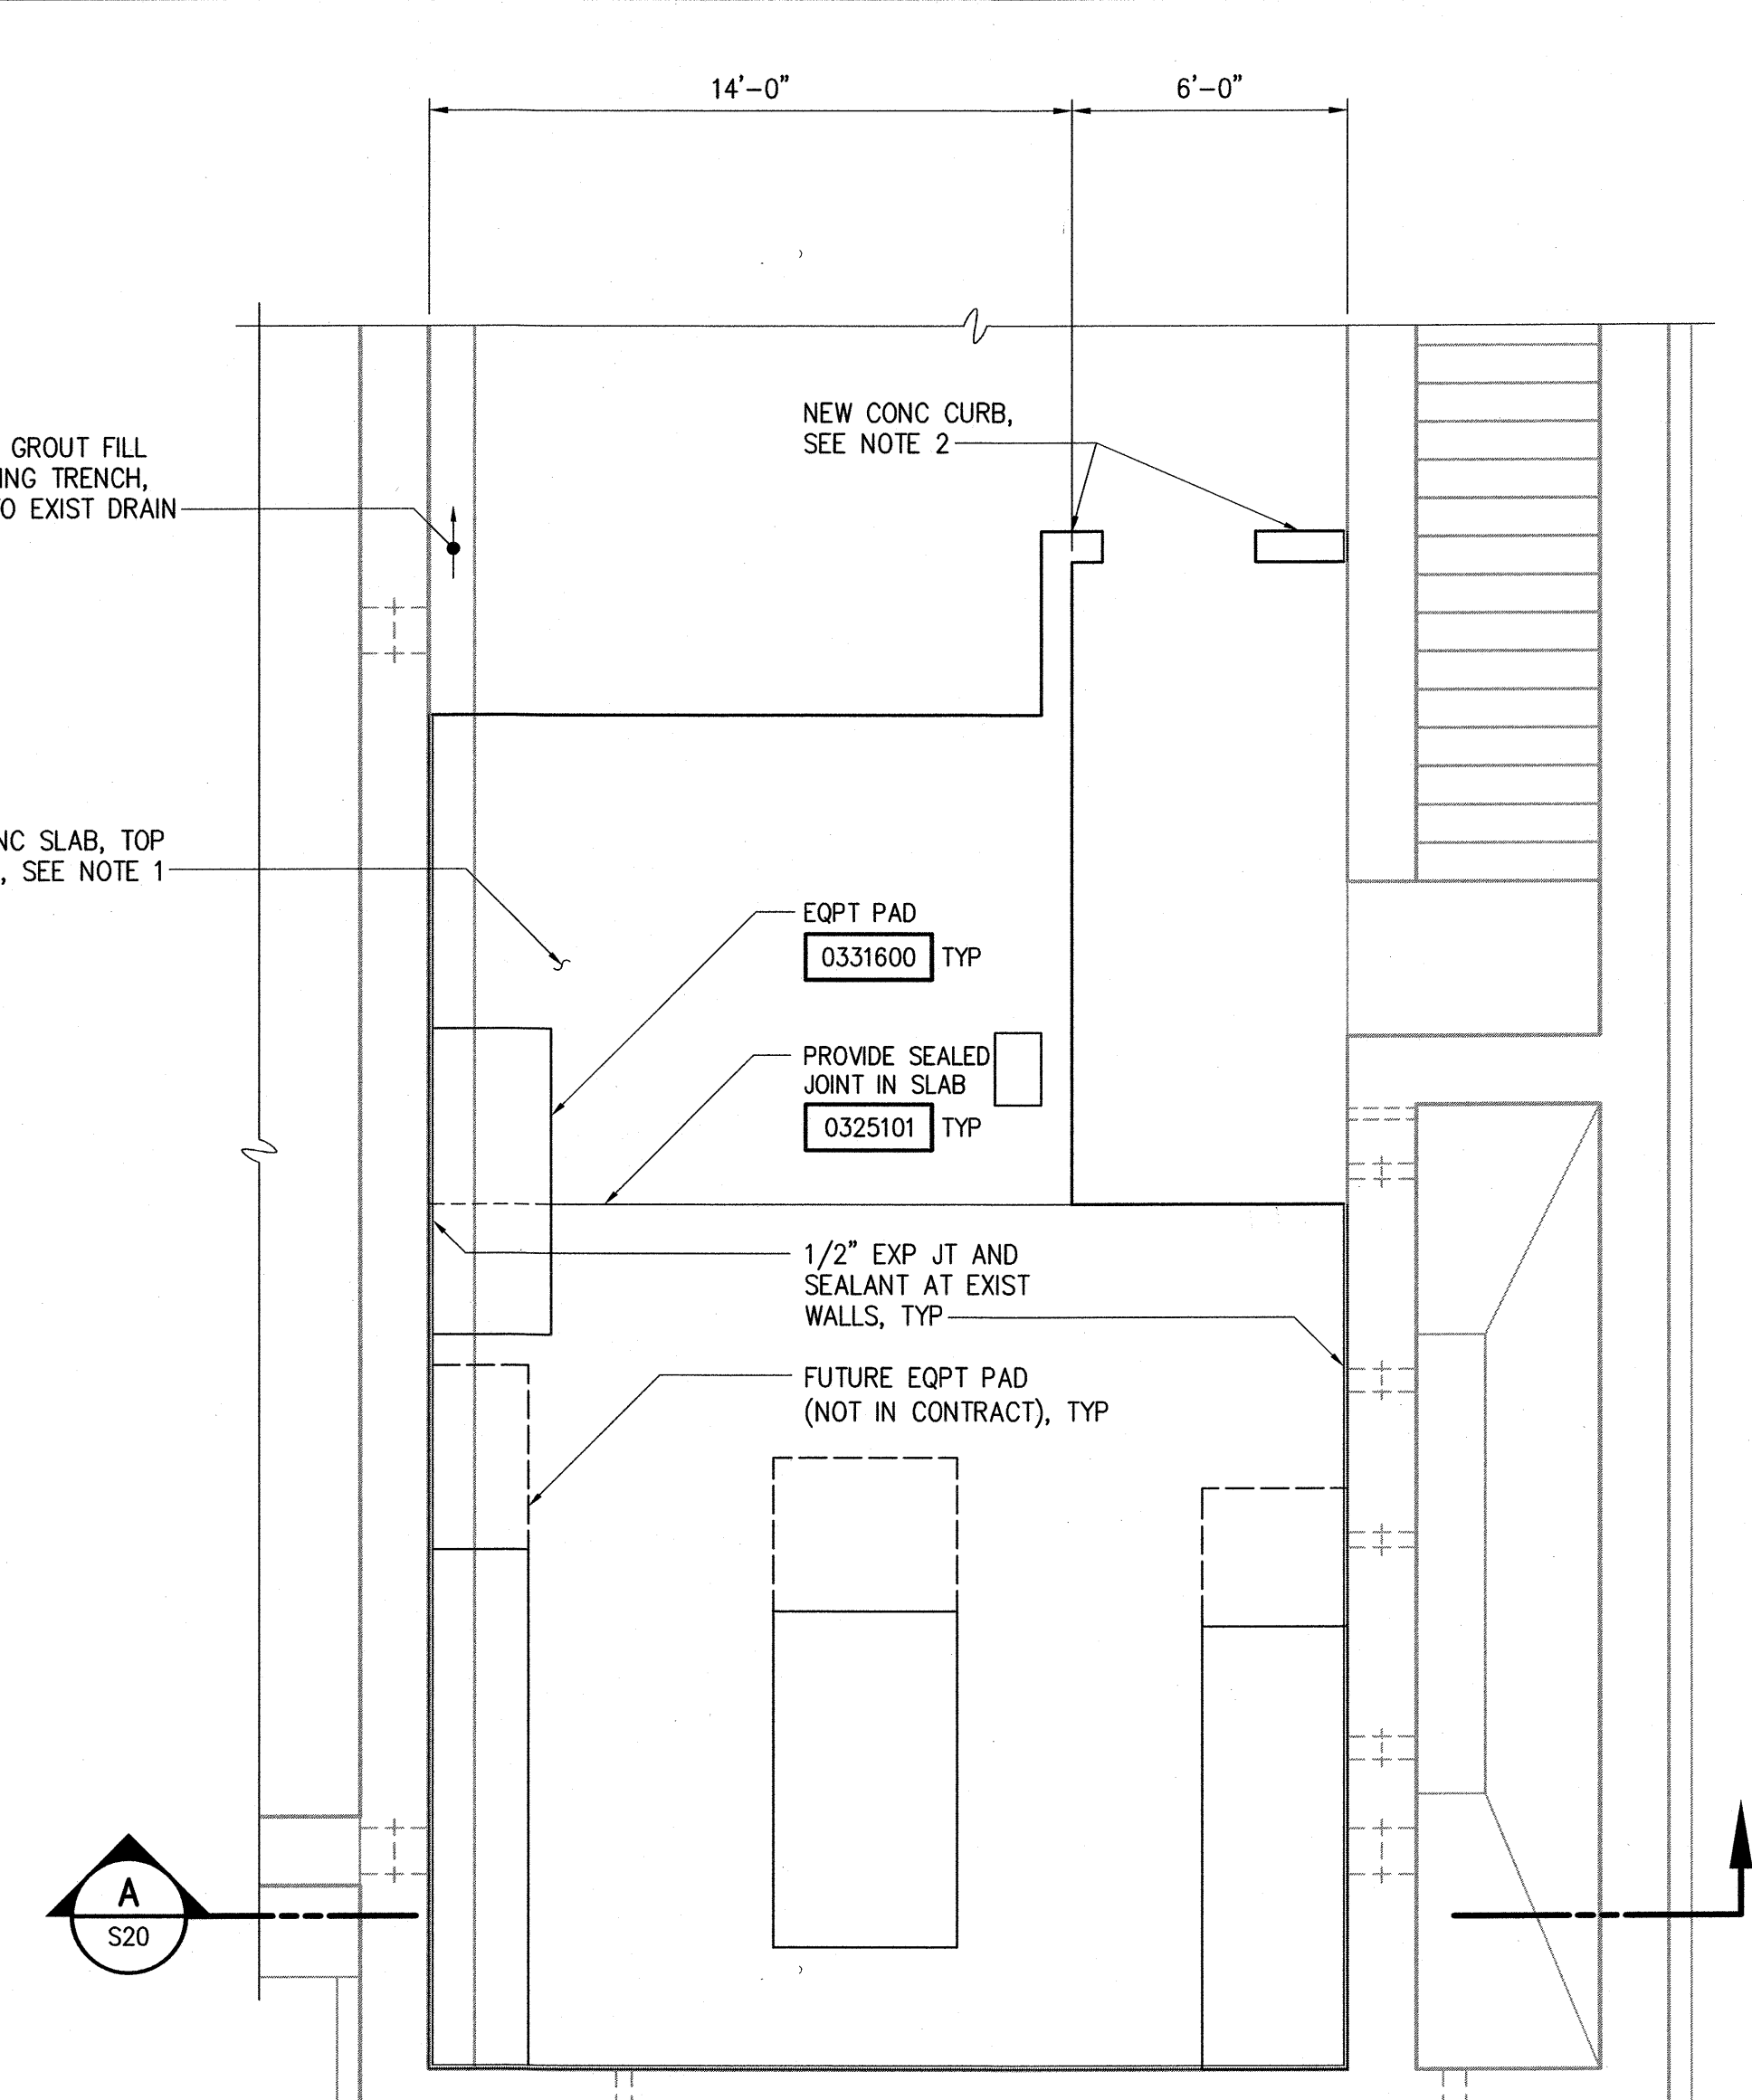


ELECTRICAL ROOM PLAN
1/4" = 1'-0"

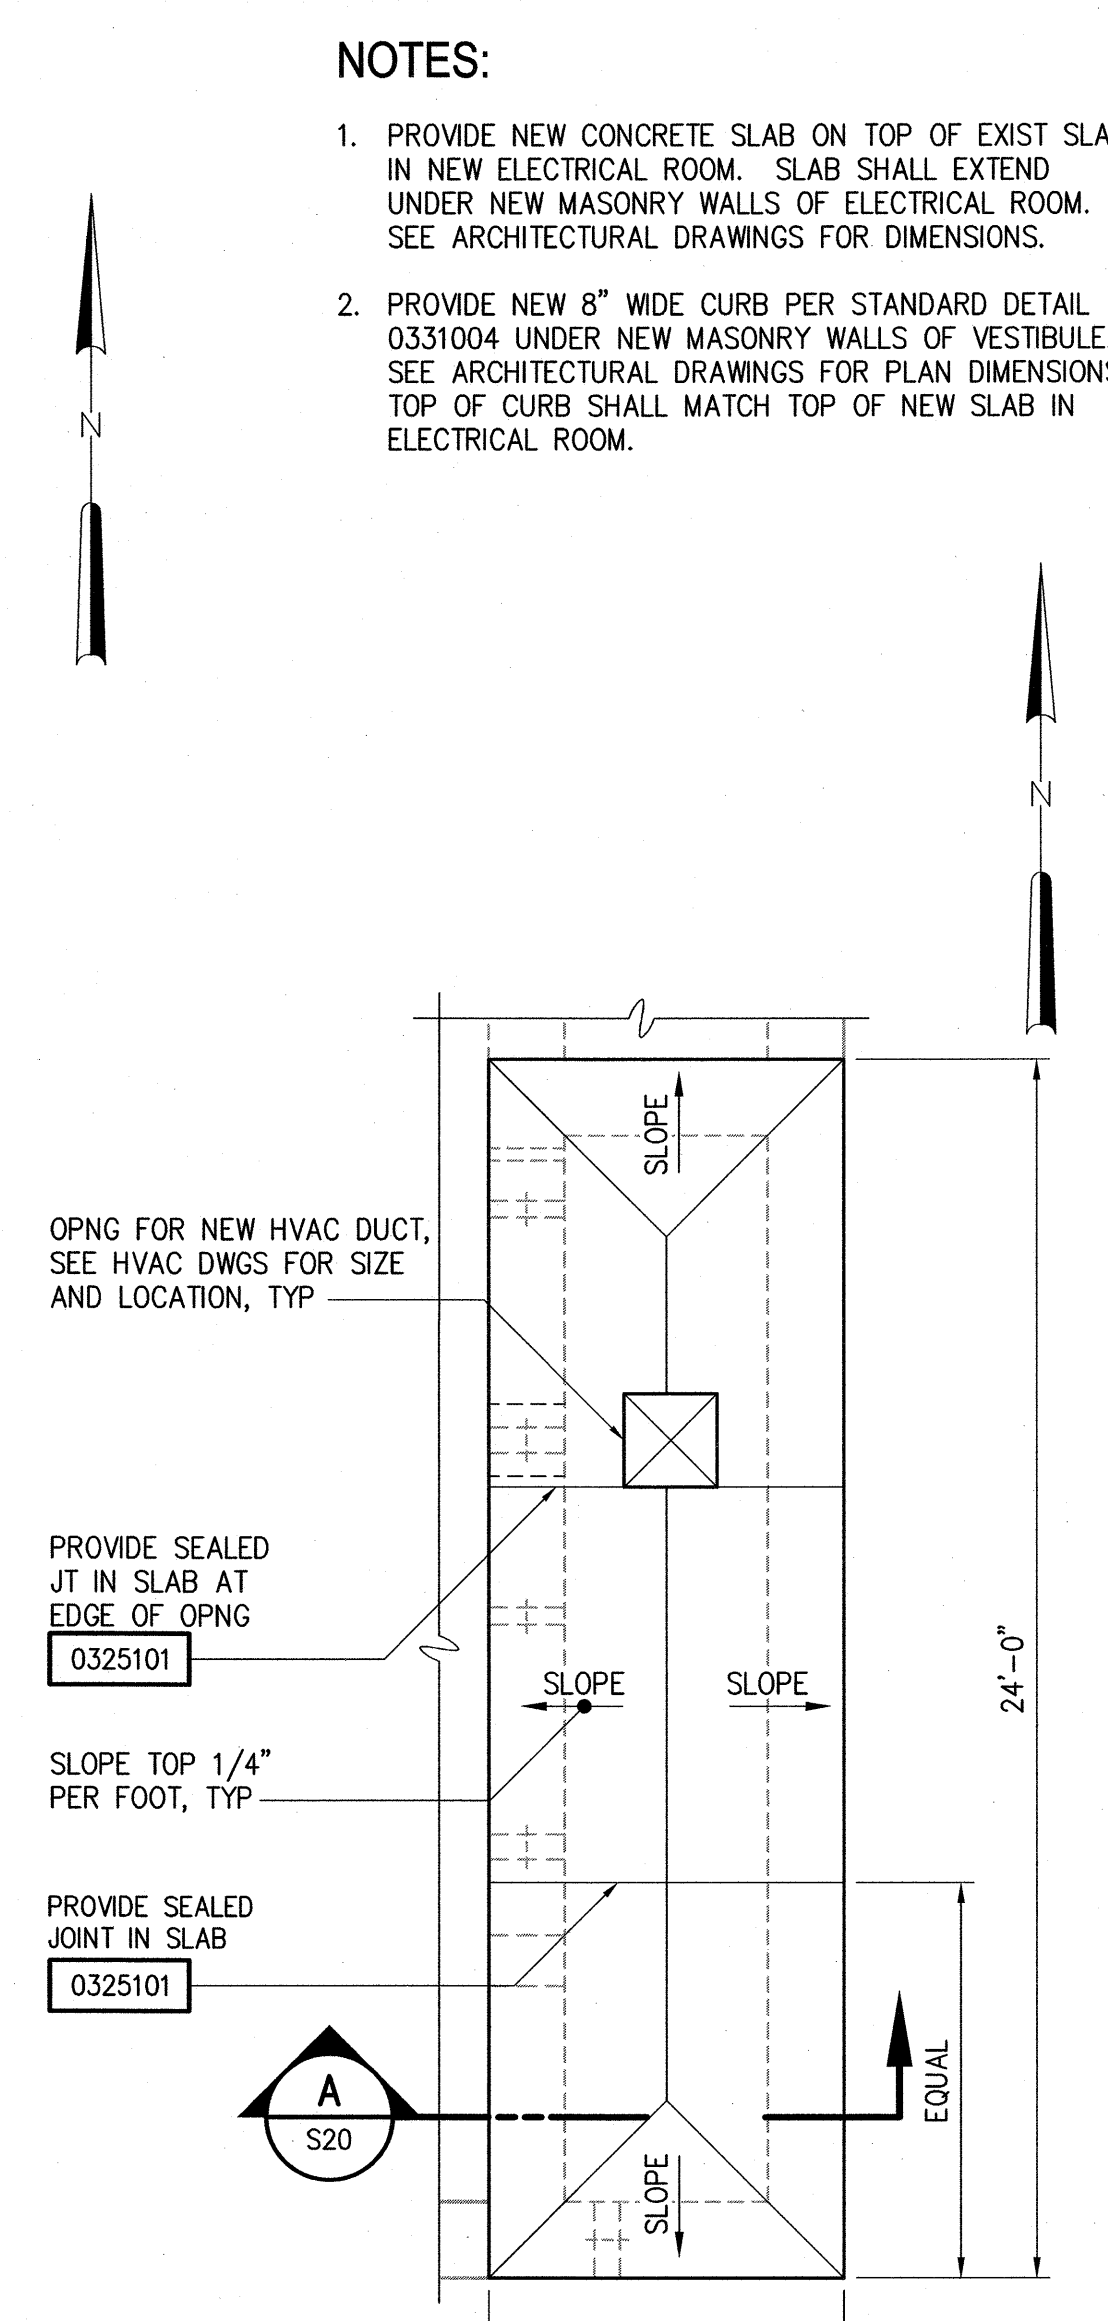

PARTIAL ROOF PLAN
1/4" = 1'-0"

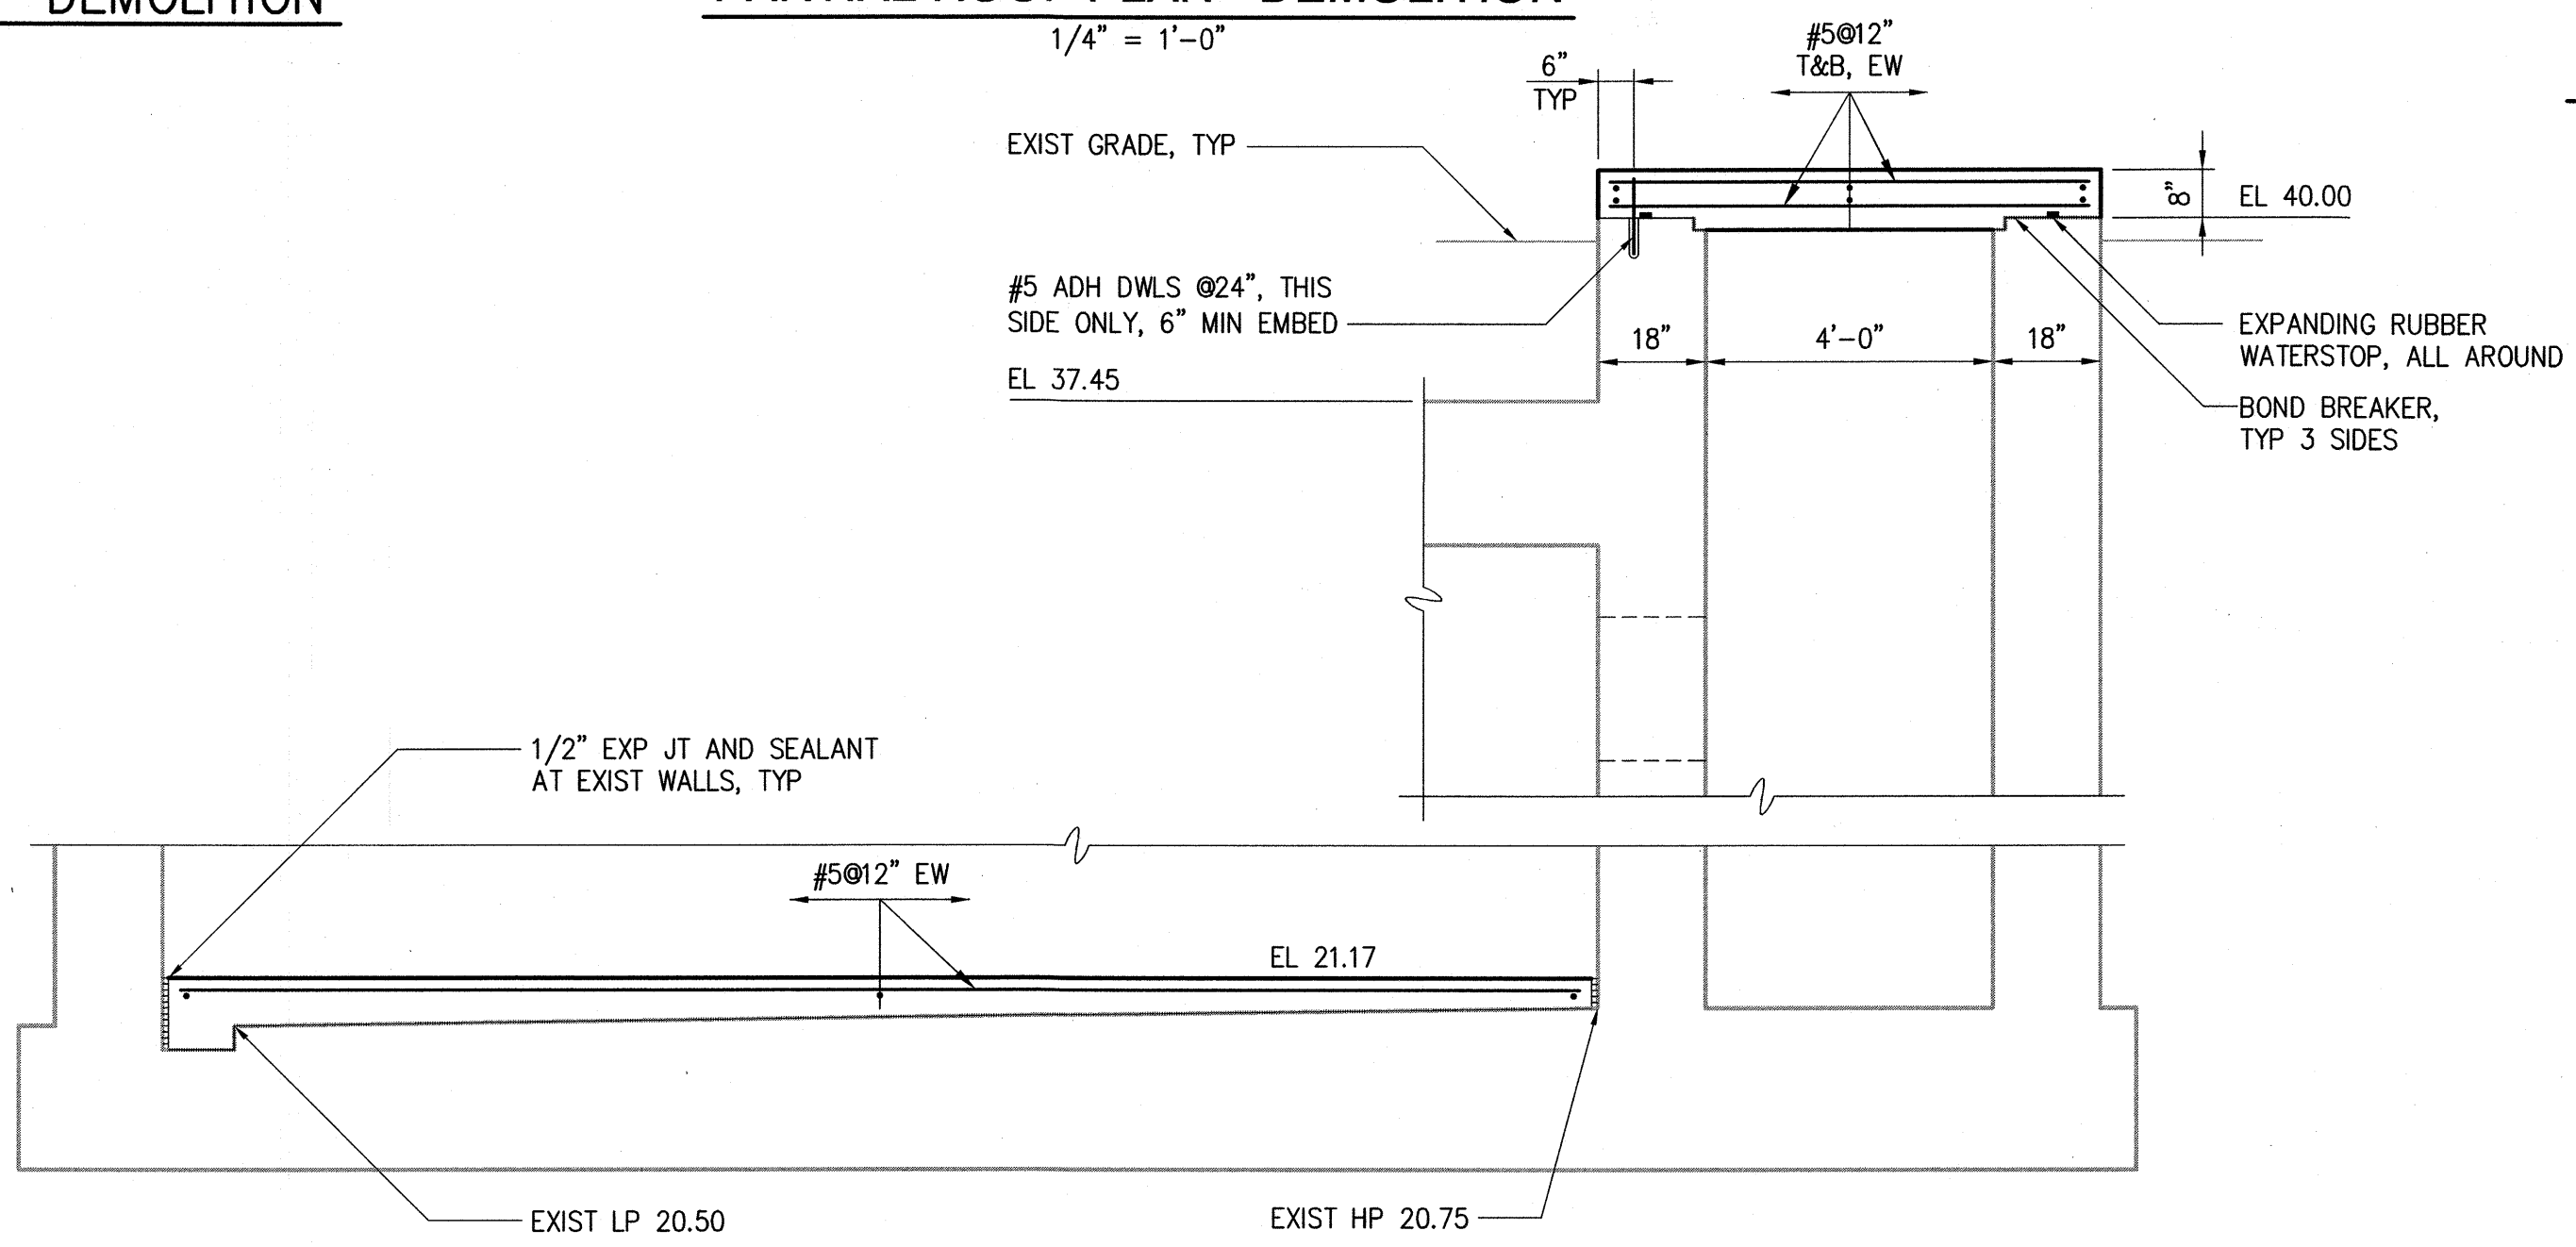

SECTION A
3/8" = 1'-0"

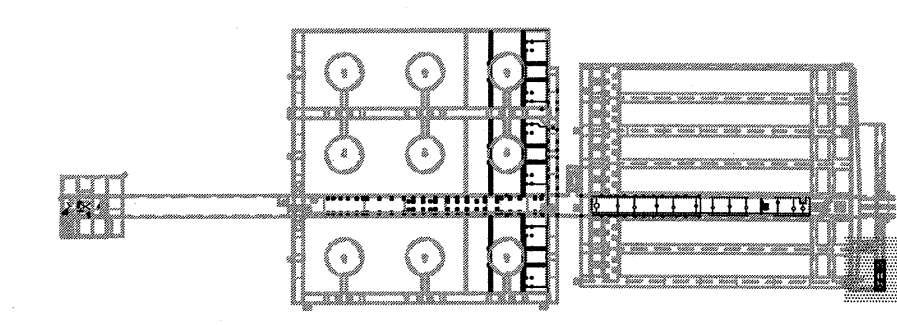

KEY PLAN




- NOTES:**
1. PROVIDE NEW CONCRETE SLAB ON TOP OF EXIST SLAB IN NEW ELECTRICAL ROOM. SLAB SHALL EXTEND UNDER NEW MASONRY WALLS OF ELECTRICAL ROOM. SEE ARCHITECTURAL DRAWINGS FOR PLAN DIMENSIONS.
 2. PROVIDE NEW 8" WIDE CURB PER STANDARD DETAIL 0331004 UNDER NEW MASONRY WALLS OF VESTIBULE. SEE ARCHITECTURAL DRAWINGS FOR PLAN DIMENSIONS. TOP OF CURB SHALL MATCH TOP OF NEW SLAB IN ELECTRICAL ROOM.

NO.	DATE	ISSUED FOR	BIL BY
1	MAY 2015	CONSTRUCTION	BIL
		ISSUED FOR	BY

DESIGNED	ETM
DRAWN	SPR
CHECKED	ETM
PROJ. ENGR.	BIL

HAZEN AND SAWYER
 Environmental Engineers & Scientists
 HAZEN AND SAWYER, P.C.
 24 FEDERAL STREET 5TH FLOOR - BOSTON, MA 02110

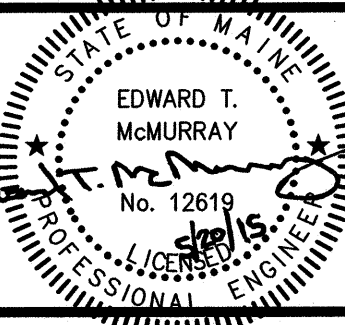

PORTLAND WATER DISTRICT
 PORTLAND, MAINE
EAST END WASTEWATER TREATMENT FACILITY
 AERATION UPGRADE

PRIMARY SLUDGE PUMP GALLERY
STRUCTURAL
ELECTRICAL ROOM PLANS, SECTIONS AND
DETAILS

DATE	MAY 2015
DWG. NO.	S20
SHEET NO.	27
FILE NAME	S20

FINAL DRAWING - ISSUED FOR CONSTRUCTION