


LUBULA D. KANYINDA

**107 MATLOCK MEADOW DRIVE
ARLINGTON, TEXAS 76002
682-551-6960**

© COPYRIGHT BY Lubula Kanyinda, ALL RIGHTS RESERVED.

RESPONSE FOR: _____ BILLDER: _____ BUILDER: _____ ARCHITECT: _____
 SITE ADDRESS: _____ ADDRESS: _____ ADDRESS: _____ ADDRESS: _____
 PHONE: _____ PHONE: _____ PHONE: _____ PHONE: _____
 E-MAIL: _____ E-MAIL: _____ E-MAIL: _____ E-MAIL: _____

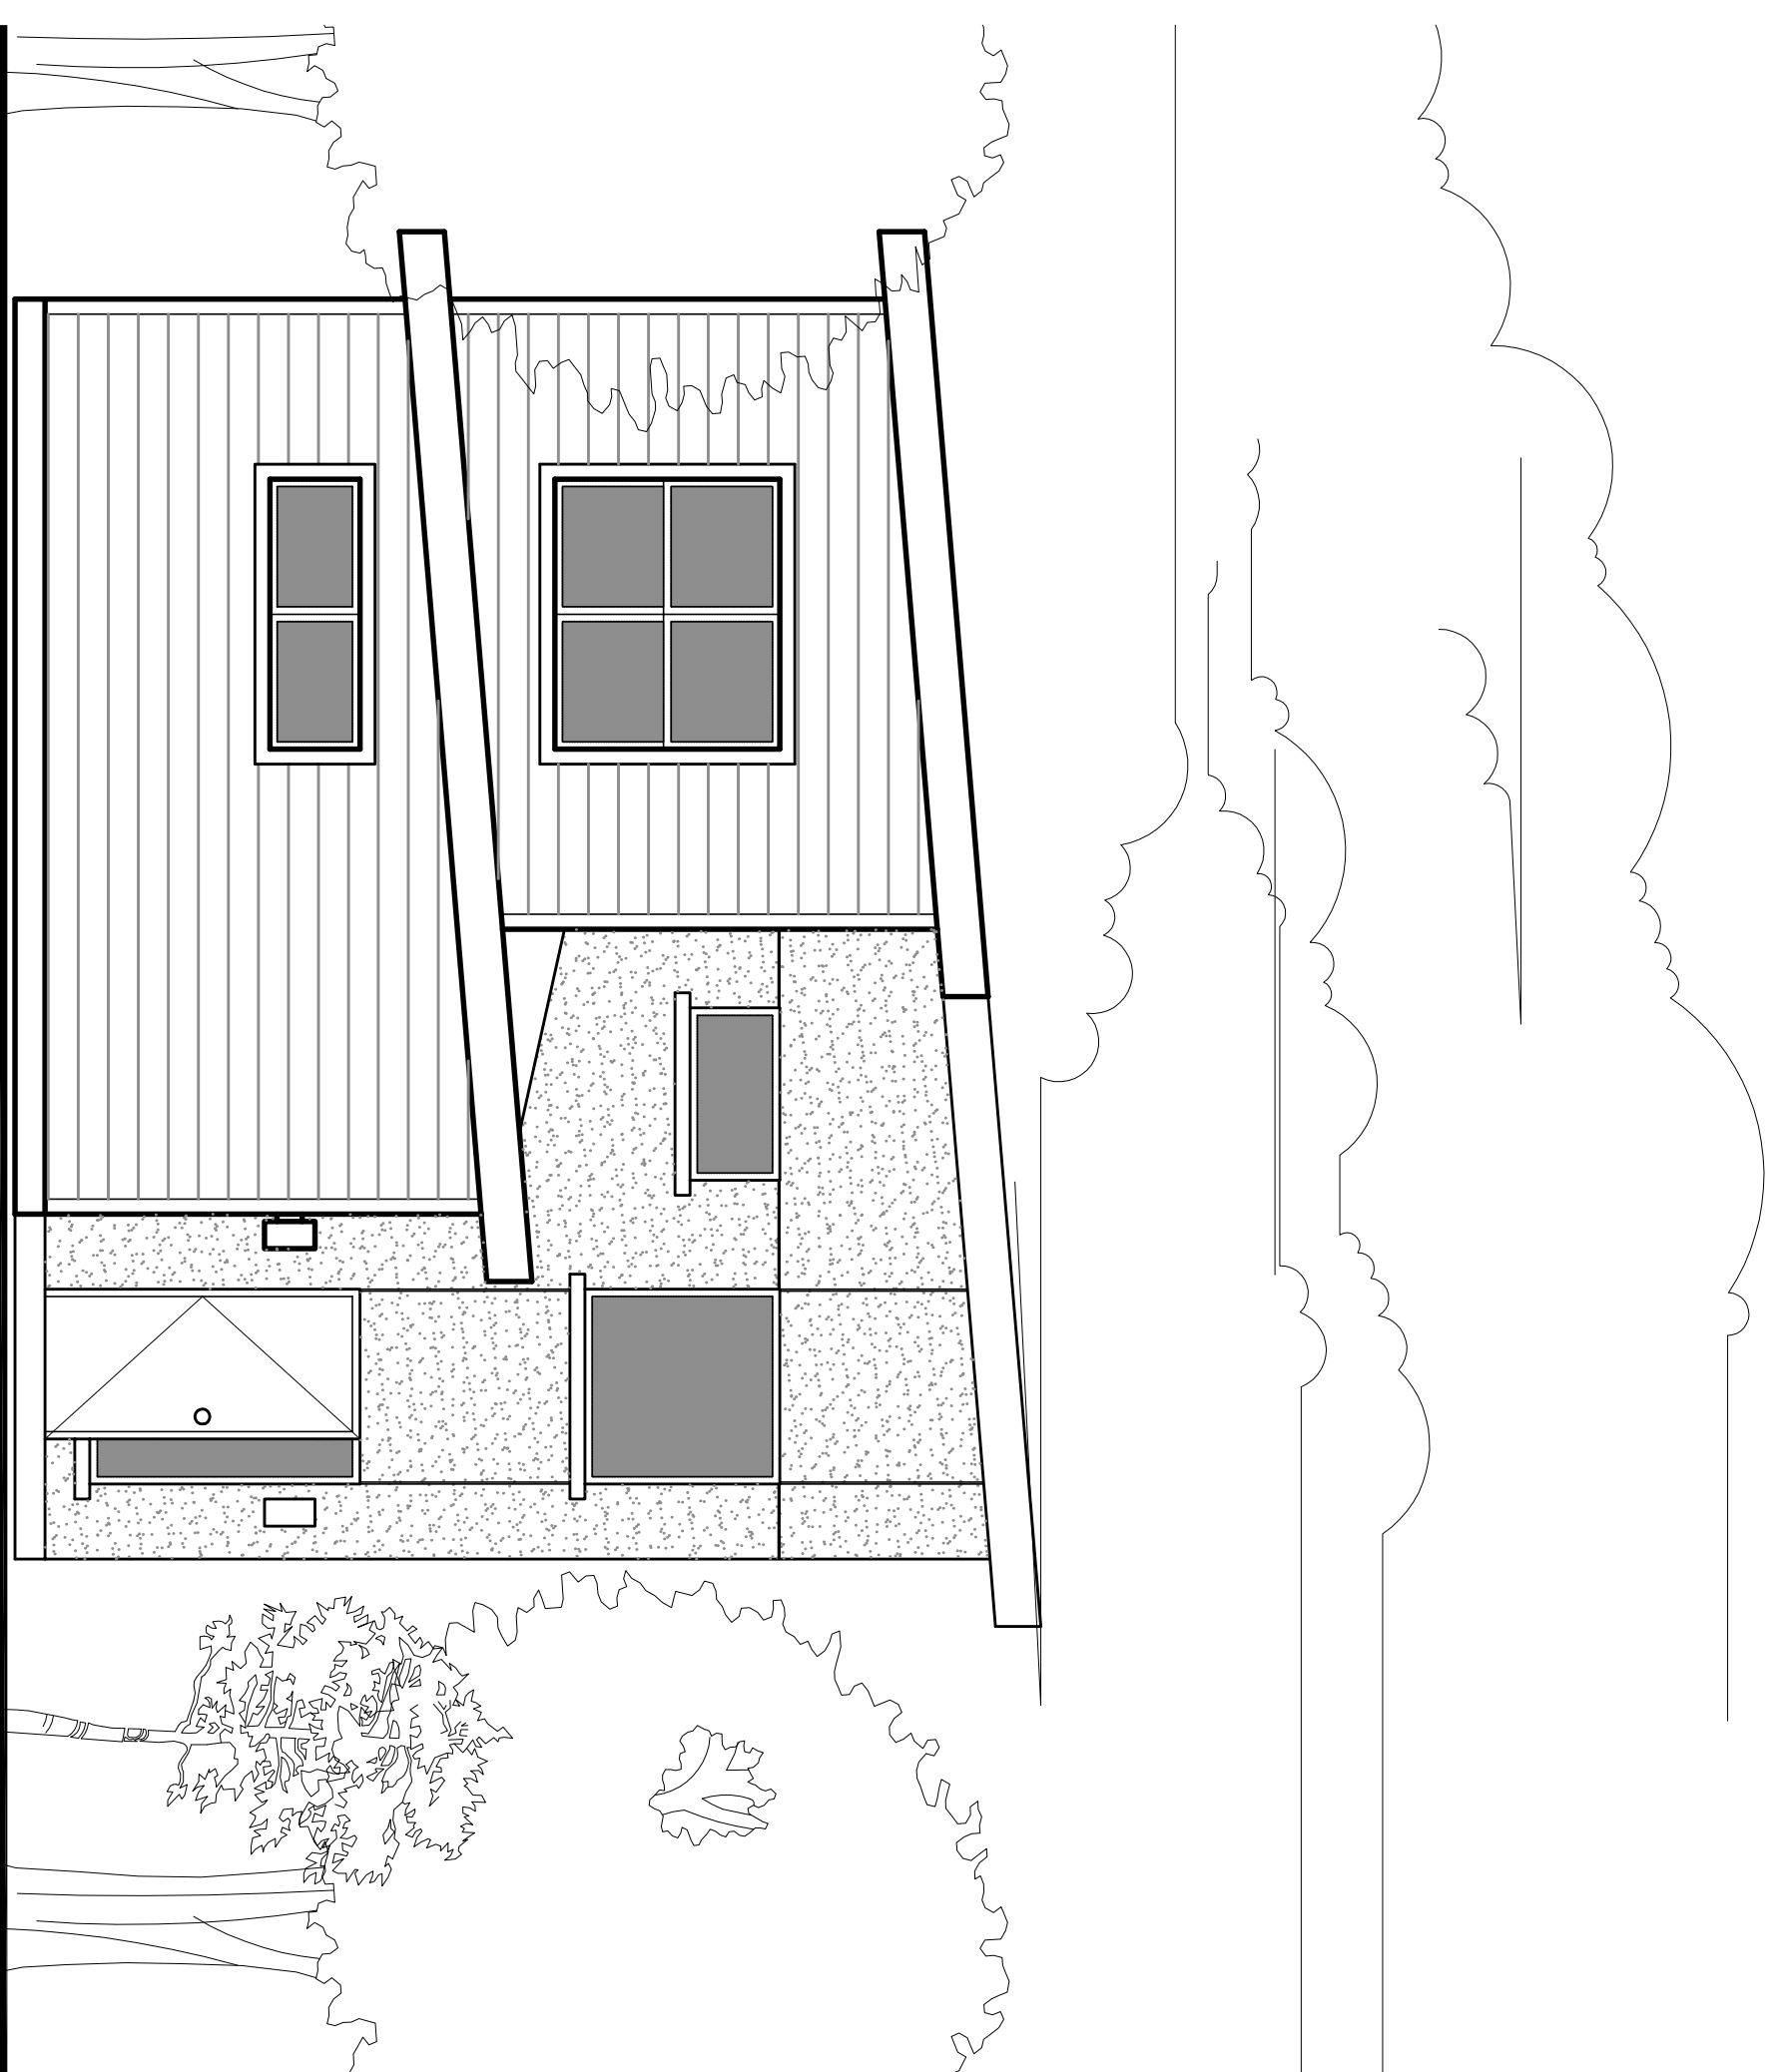

CLIMATIC AND GEOGRAPHIC DESIGN CRITERIA

GROUND SNOW LOAD (lb)	WIND SPEED (mph)	SEISMIC DESIGN CATEGORY	SUBJECT TO DAMAGE FROM			WINTER DESIGN TEMP.	ICE SHIELD UNDERLAMENT REQUIRED	FLOOD HAZARDS
			WEATHERING	FROST LINE DEPTH	TERMITTE			

BUILDING CODE COMPLIANCE

HOUSE AREAS

Attention CA, OR, WA, and NV residents: Our house plans do not meet Earthquake Seismic/Wind code requirements.
 Attention GA, SC, and NC Coastal residents: Plans may have to be engineered to meet local Hurricane/Wind codes.
 Attention AL, AZ, CO, CT, DE, FL, ID, LA, MD, MA, MN, NY, NH, NJ, NY, OH, PA, UT, and VA residents: Plans may have to be engineered to meet local building codes. Please call your local building department before placing order.

Some cities and states now require that a licensed architect or engineer review and "seal" a blueprint, or officially approve it, prior to construction. Prior to application for a building permit or the start of actual construction, we strongly advise that you consult your local building official who can tell you if such a review is required.

UPPER LEVEL FLOOR
 AIR CONDITIONED SPACE = 625 SF.


ENTRY LEVEL
 AIR CONDITIONED SPACE = 695 SF.
 GARAGE = 285 SF.
 BASEMENT = 770 SF.
 GROSS AREA = 2375 SF.

DRAWING INDEX

- 00 COVER
- 01 GENERAL NOTES
- 1.0 FOUNDATION PLAN, DTLS NOTES, BASEMENT PLAN
- 1.1 FLOOR PLANS, WINDOWS SCHEDULE
- 2.0 ELECTRICAL PLANS
- 2.1 ELECTRICAL PLAN BASEMENT
- 3.0 EXTERIOR ELEVATIONS
- 4.0 CROSS SECTIONS, TYP, WALL SECTION
- 4.1 DETAILS MISC.
- 4.2 DETAILS MISC.
- 4.3 DETAILS MISC.
- 4.4 DETAILS MISC.
- 5.0 ROOF PLAN
- SITE PLAN INFORMATION

LUBULA D. KANYINDA

107 MATLOCK MEADOW DRIVE
ARLINGTON, TEXAS 76002
682-551-6960

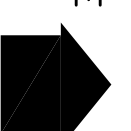

© COPYRIGHT BY Lubula d. kanyinda ALL RIGHTS RESERVED.

NOTES:

THE CLIMATIC AND GEOGRAPHIC DESIGN CRITERIA WILL VARY BY REGION FOR ANY PROJECT. FOR THIS REASON, FEEGREEN INC. CANNOT COMPLETE THIS TABLE UNTIL WE KNOW WHERE THE PROJECT SITE IS LOCATED. ONCE YOU HAVE A SITE LOCATION, PLEASE INQUIRE INTO OUR DESIGN SERVICES AT lubula@lkdsgn.net

DISCLAIMER: All work provided is based on Lubula Kanyinda's best interpretation of actual conditions, project specifications and the expectations of the customer. Lubula Kanyinda and their consultants have not investigated the adequacy of the information provided to confirm suitability of its intended use for the project under consideration. Therefore, the customer agrees to indemnify and hold harmless Lubula Kanyinda, its employees and consultants from all claims, losses, and expenses arising from use of this information provided. Use of this information releases Lubula Kanyinda from all liabilities. We make every reasonable effort to provide the most accurate product in the industry.

REVISION SCHEDULE:

NO.	DATE	DESCRIPTION

PROJECT NAME:

DRAWING TITLE:

COVER

PROJECT NUMBER: CUSTOM MELINDA SCHOTT

DATE:

DRAWN BY:

CHECKED BY:

SHEET #

0.0