





NOTE:  
FINISH FLOOR LEVEL  
IS @ MIN. +8" ABOVE  
FINISH GRADE LEVEL.

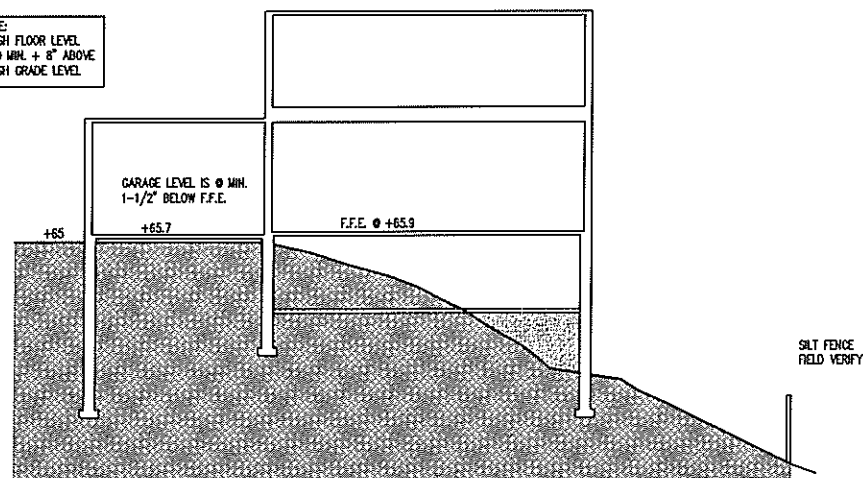

**2** **SITE PLAN CROSS SECTION**



SCALE: 1/8"=1'-0"

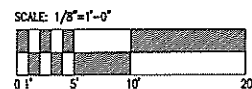

**PLEASE NOTE:**

LUBULA D. KANYINDA ASSUMES NO LIABILITY FOR ANY HOME CONSTRUCTED FROM THIS PLAN. IT IS THE RESPONSIBILITY OF THE PURCHASER OF THIS PLAN TO PERFORM THE FOLLOWING BEFORE BEGINNING ACTUAL CONSTRUCTION.

- 1. BUYER OR CONTRACTOR MUST VERIFY ALL DIMENSIONS PRIOR TO PROCEEDING WITH CONSTRUCTION.
- 2. CONTRACTOR MUST VERIFY COMP. TANAP WITH ALL LOCAL CODES IN THE AREA WHERE THE HOME IS TO BE CONSTRUCTED.
- 3. PLANS INDICATE LOCATIONS ONLY. ENGINEERING AGENCIES SHOULD INCORPORATE ACTUAL SITE CONDITIONS.
- 4. PURCHASER OF THIS PLAN ASSUMES LIABILITY FOR ANY MODIFICATIONS MADE TO THE LAYOUT OF THIS PLAN.

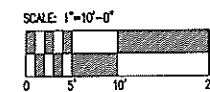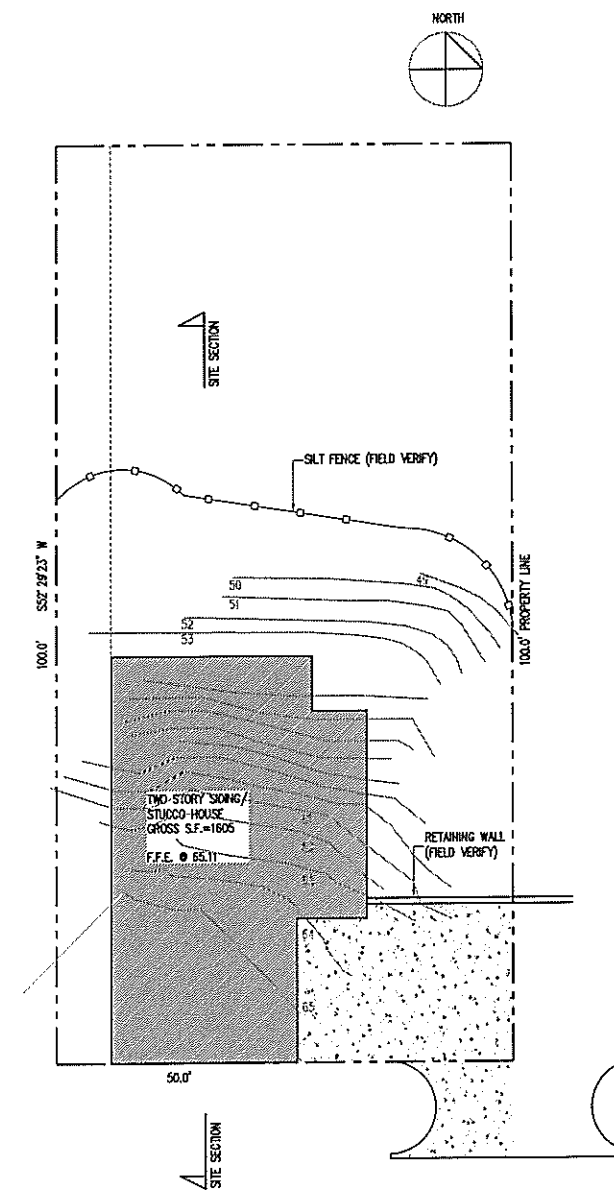

**1** **SITE PLAN**

SCALE: 1"=10'-0"

REVISION SCHEDULE:

NO.	DATE	DESCRIPTION

PROJECT NAME:

SITE PLAN

PROJECT NUMBER: CUSTOM FOR MELINDA SCHOTT

DATE:

DRAWN BY: LDK

CHECKED BY:

SHEET #

**SITE**