



COPYRIGHT: Reuse or reproduction of the contents of this document is not permitted without written permission of Bild Architecture LLC

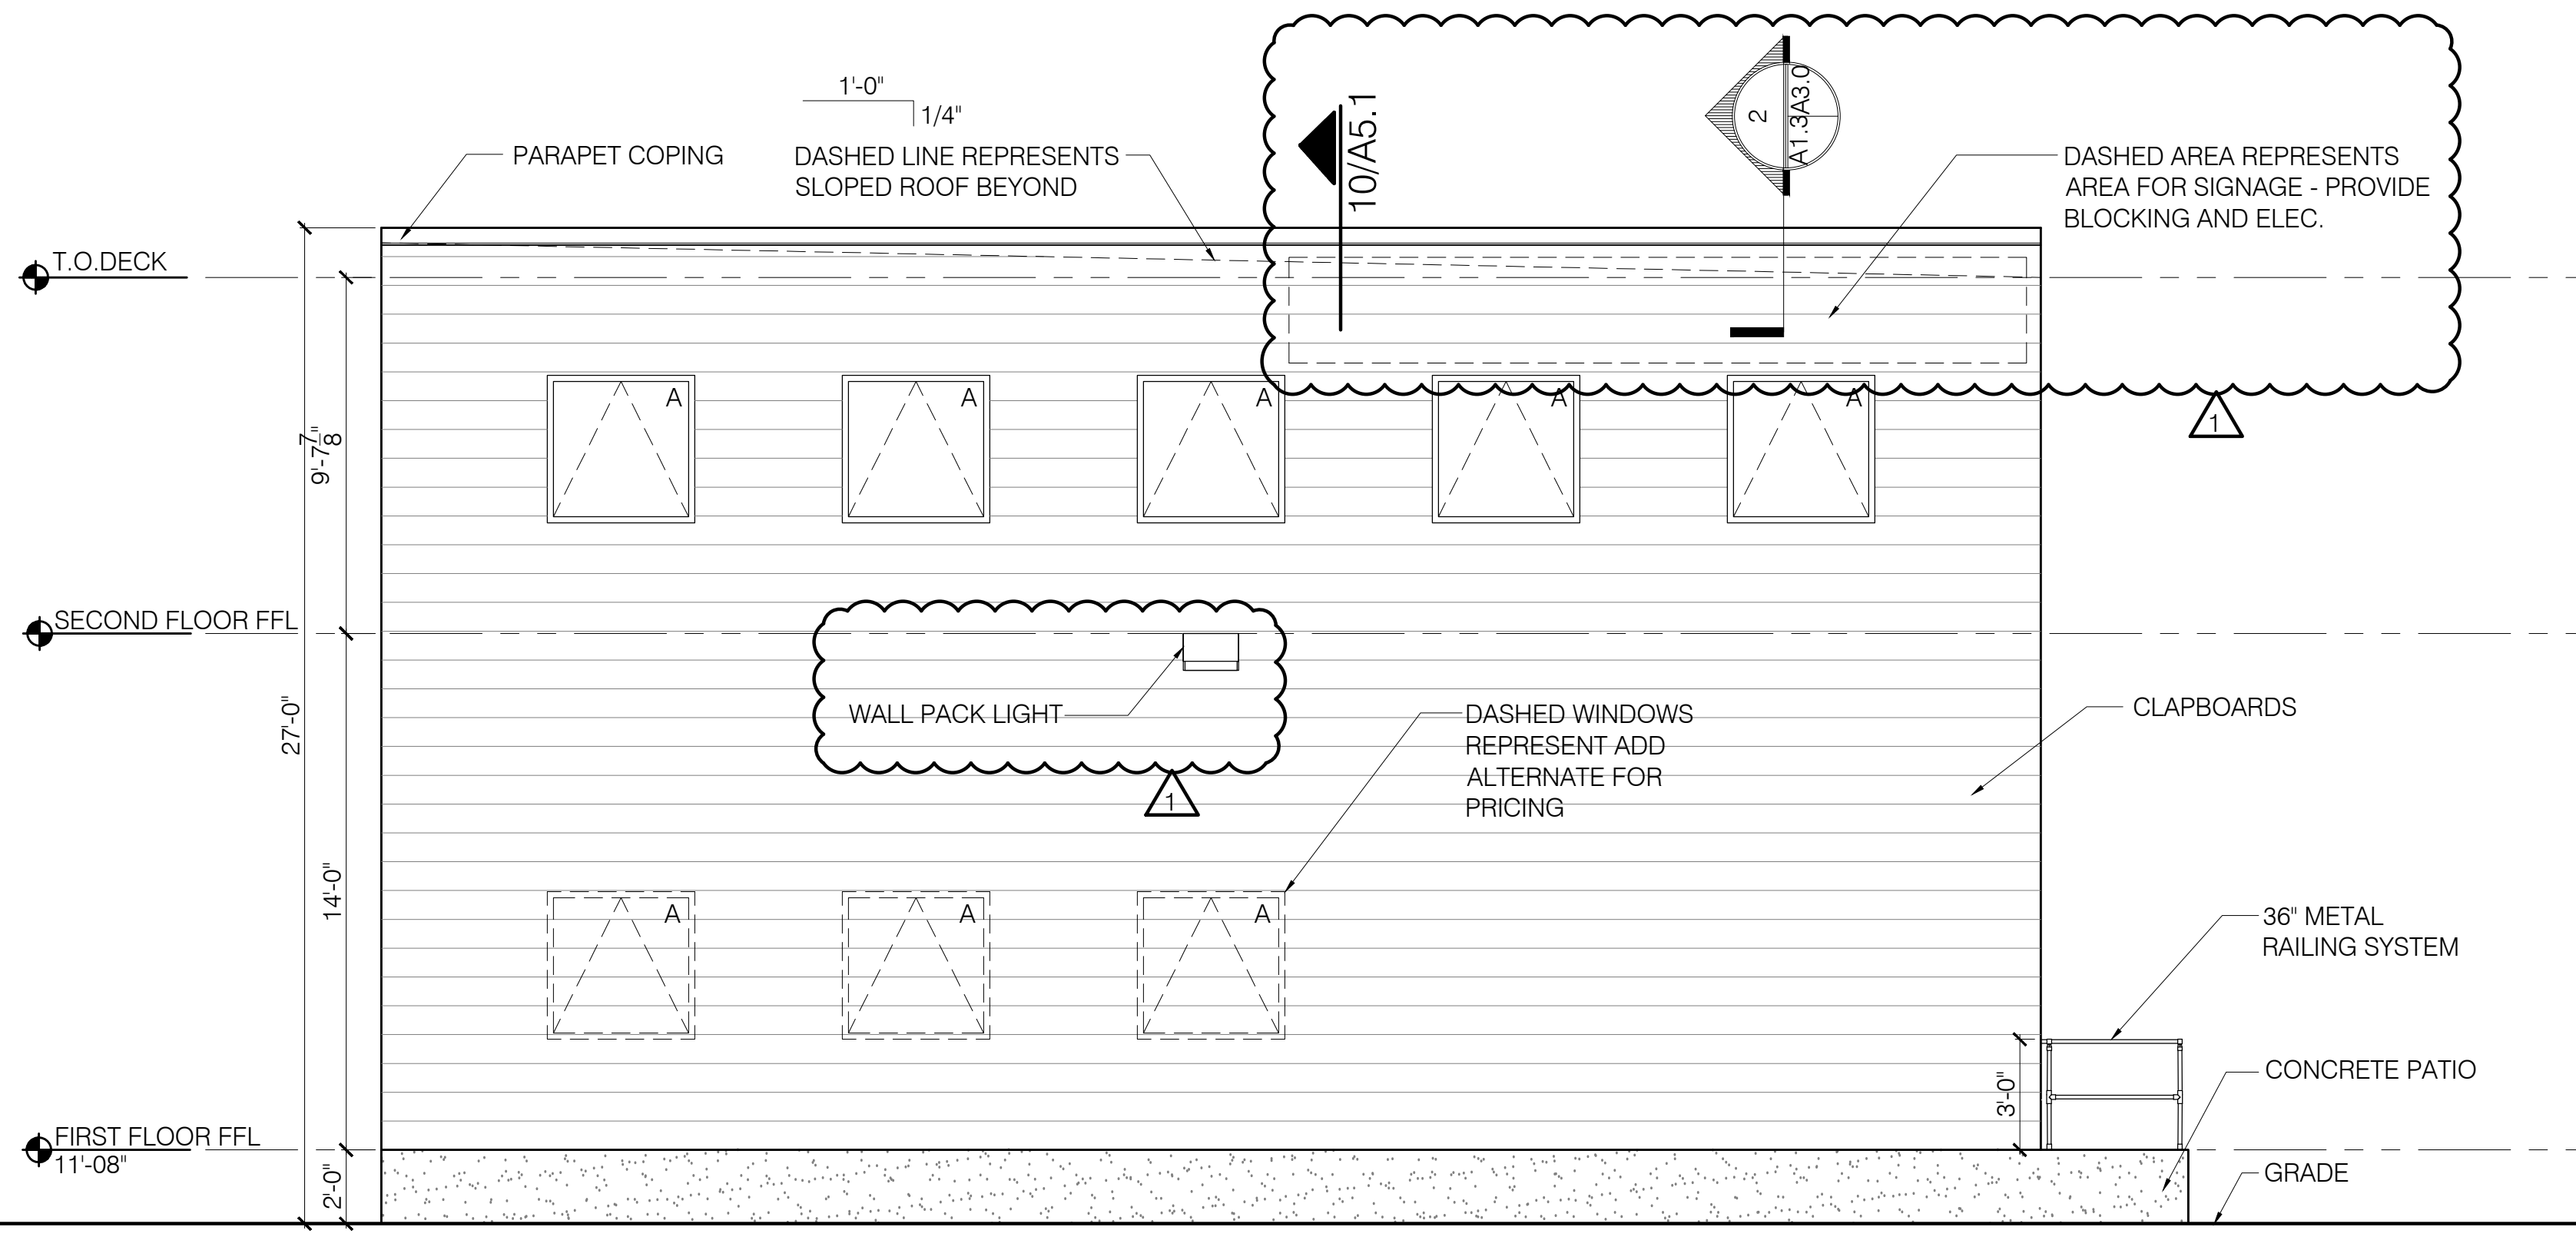


1 BACK ELEVATION  
SCALE: 1/4" = 1'-0"

Elevation	Separation Distance	Elevation Exposure	Sprinklered?	Protected Openings	Allowable Opening Area	Total Wall Area	Opening Area	% of Opening Area
Front (Northeast)	30 or greater	Public Way	No	No	No Limit	1,064.5 SF	217.2 SF	20.40%
Side (Northwest)	10 to less than 15	Side Yard	No	No	15%	2,509 SF	128 SF	5.10%
Rear (Southwest)	30 or greater	Parking Lot	No	No	No Limit	1,064.5 SF	80 SF	7.50%
Side (Southeast)	10 to less than 15	Side Yard	No	No	15%	2,509 SF	64 SF	2.55%

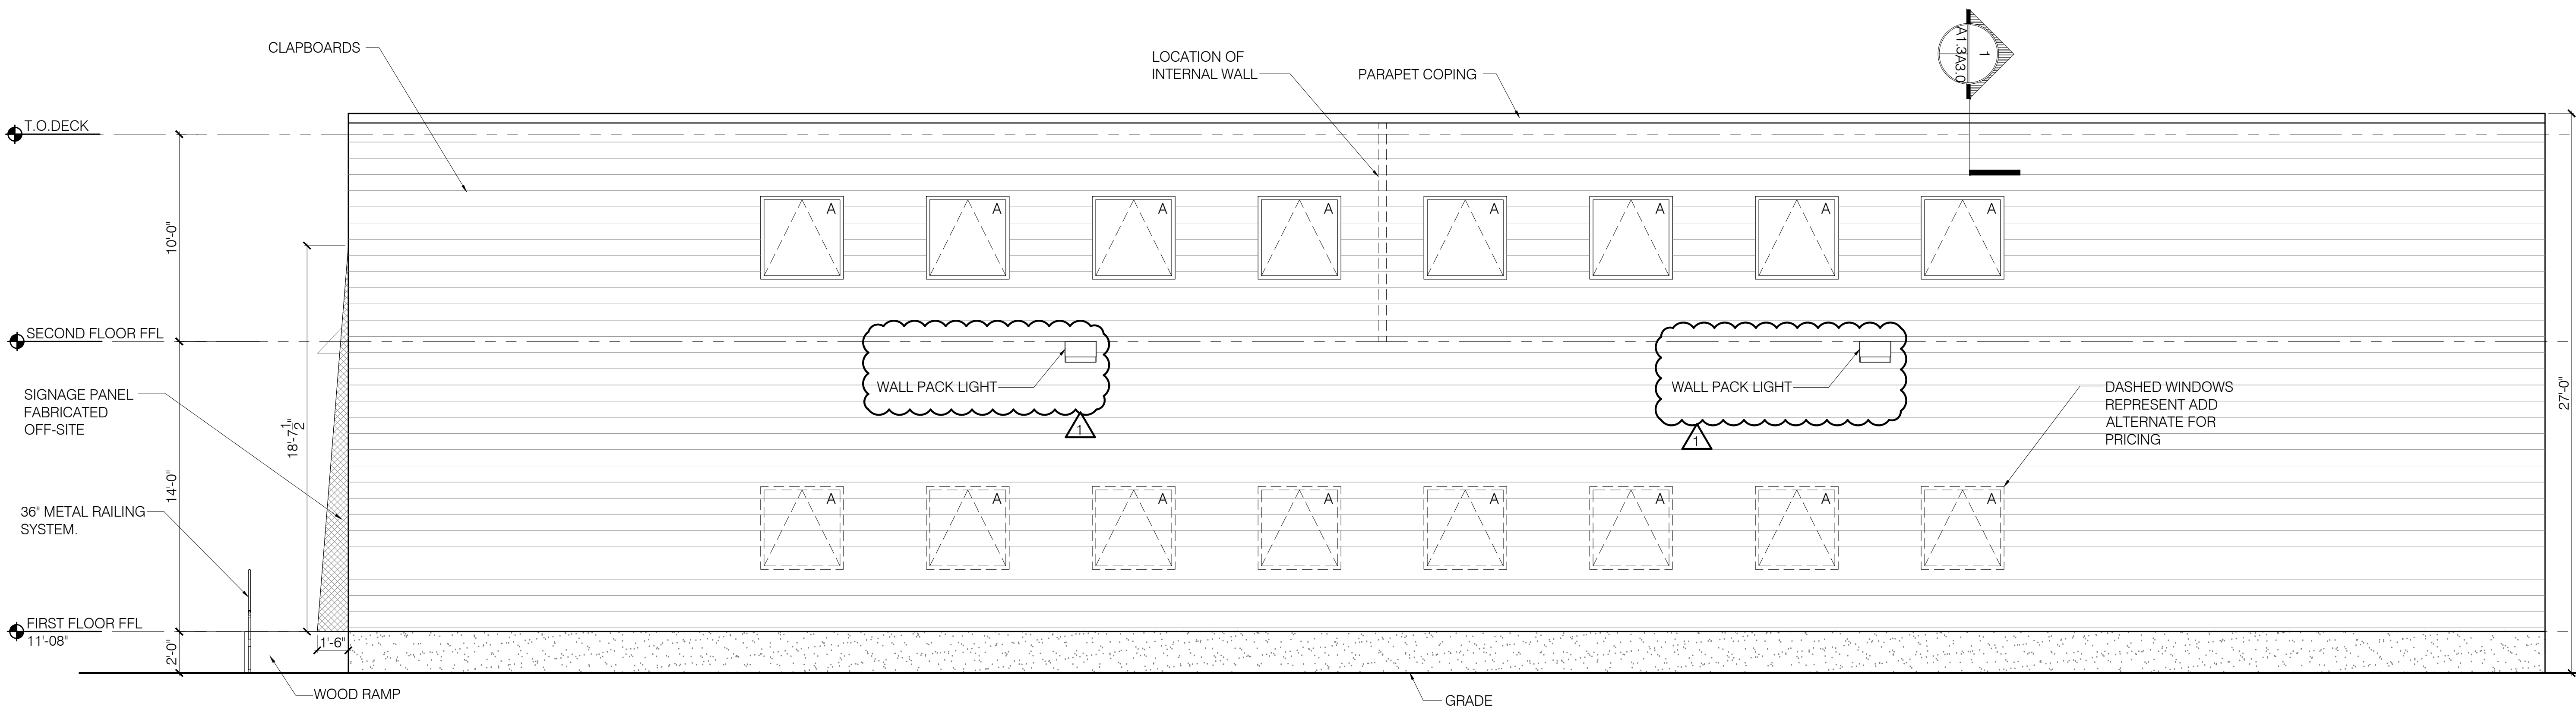

2 SIDE ELEVATION  
SCALE: 1/4" = 1'-0"

**Bild Architecture**  
PO Box 8235  
Portland, ME  
04104  
207.408.0168  
evan@bildarchitecture.com

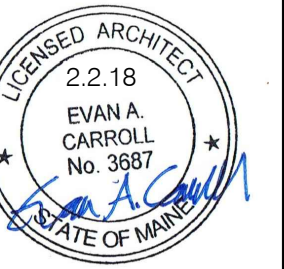

PROJECT NO. **16040**  
PROJECT NAME **MIXED-USE SHELL**  
50 COVE STREET, PORTLAND ME - 04101

REVISIONS

1	02.27.2018	
2		
3		
4		
5		

**PERMITTING DRAWINGS**

DRAWN BY **EMW**  
SHEET TITLE **EXTERIOR ELEVATIONS**

ISSUE DATE **2/2/18**  
SHEET SCALE **1/4" = 1'-0"**