


© 2006 TFH ARCHITECTS

ANDERSON STREET CONDOMINIUM
 FOR
WILLIAM P. SIMPSON

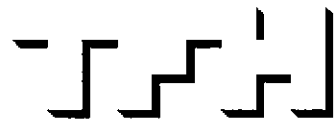

TFH ARCHITECTS
 100 COMMERCIAL STREET
 PORTLAND MAINE 04101
 TELEPHONE 207 775 6141
 ARCHITECTURE PLANNING

CONSULTANTS:
RESURGENCE
 ENGINEERING AND PRESERVATION, INC.
 132 BIRNEYWOOD STREET
 PORTLAND, ME 04103
 1/11/07 775-4850
 RESURGENCE@VERIZON.NET

REVISIONS:

DATE: 9-6-06 - PERMIT

PROJECT No. 06-014


DRAWN BY: AHH

CHECKED BY: AHH

SCALE: AS NOTED

SHEET TITLE:
**Second Floor
 and Mezzanine
 Framing Plans**

S1.1

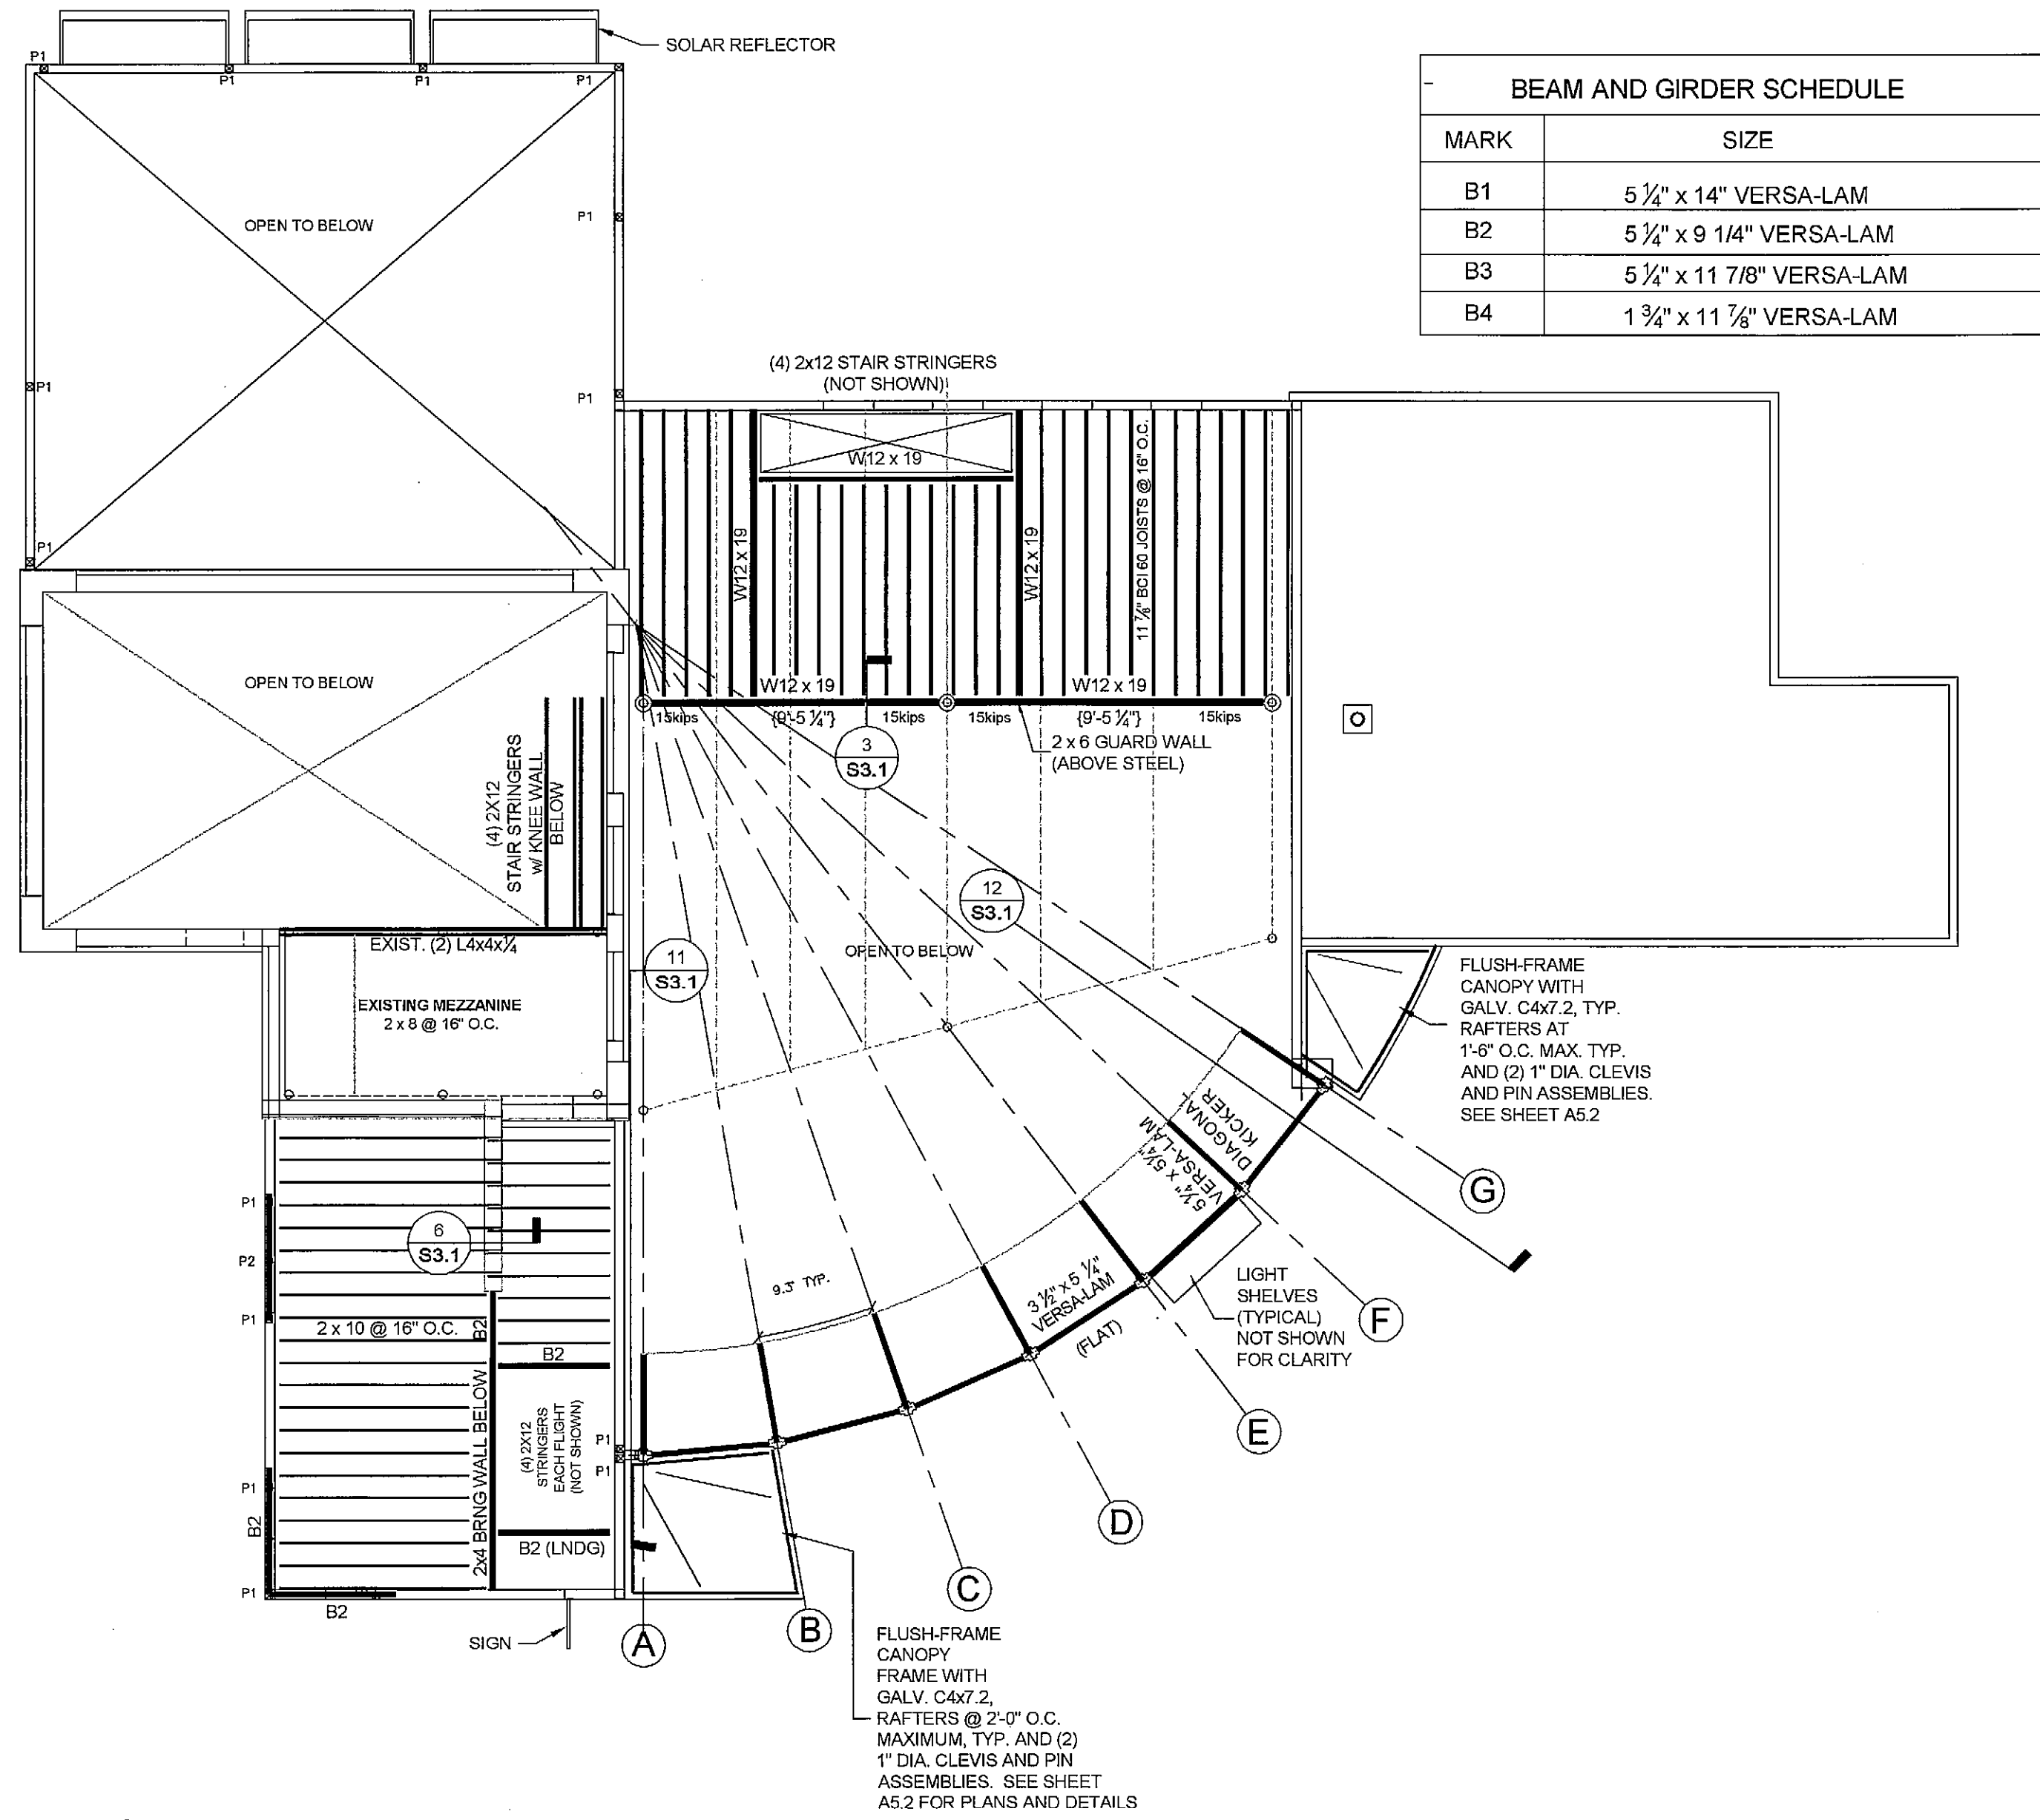

BEAM AND GIRDER SCHEDULE	
MARK	SIZE
B1	5 1/2" x 14" VERSA-LAM
B2	5 1/2" x 9 1/4" VERSA-LAM
B3	5 1/2" x 11 7/8" VERSA-LAM
B4	1 3/4" x 11 7/8" VERSA-LAM

1
S1.1 SECOND FLOOR AND MEZZANINE FLOOR PLANS
 1/8" = 1'-0"

PROJECT NORTH

