
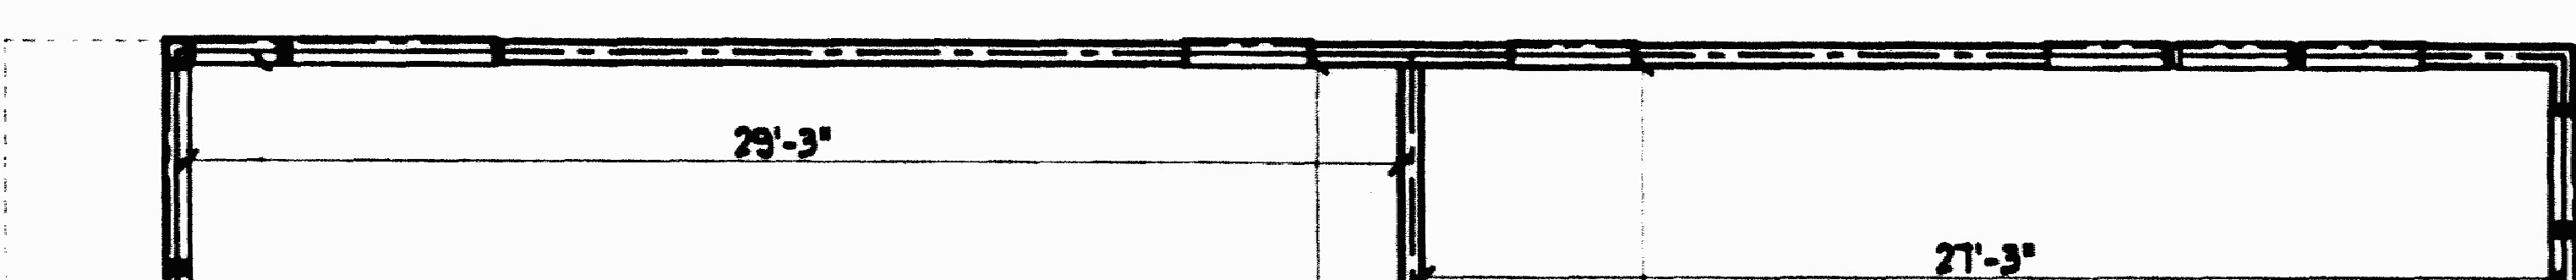


HATCH AREA EQUAL NEW WORK
 AREA: 256 SQ. FT.
 EXISTING STAIRS ARE TO THE LEFT OF WHAT IS SHOWN.
 NEW STAIRS TO MEET IRC 2006 OR EXISTING
 CONDITIONS

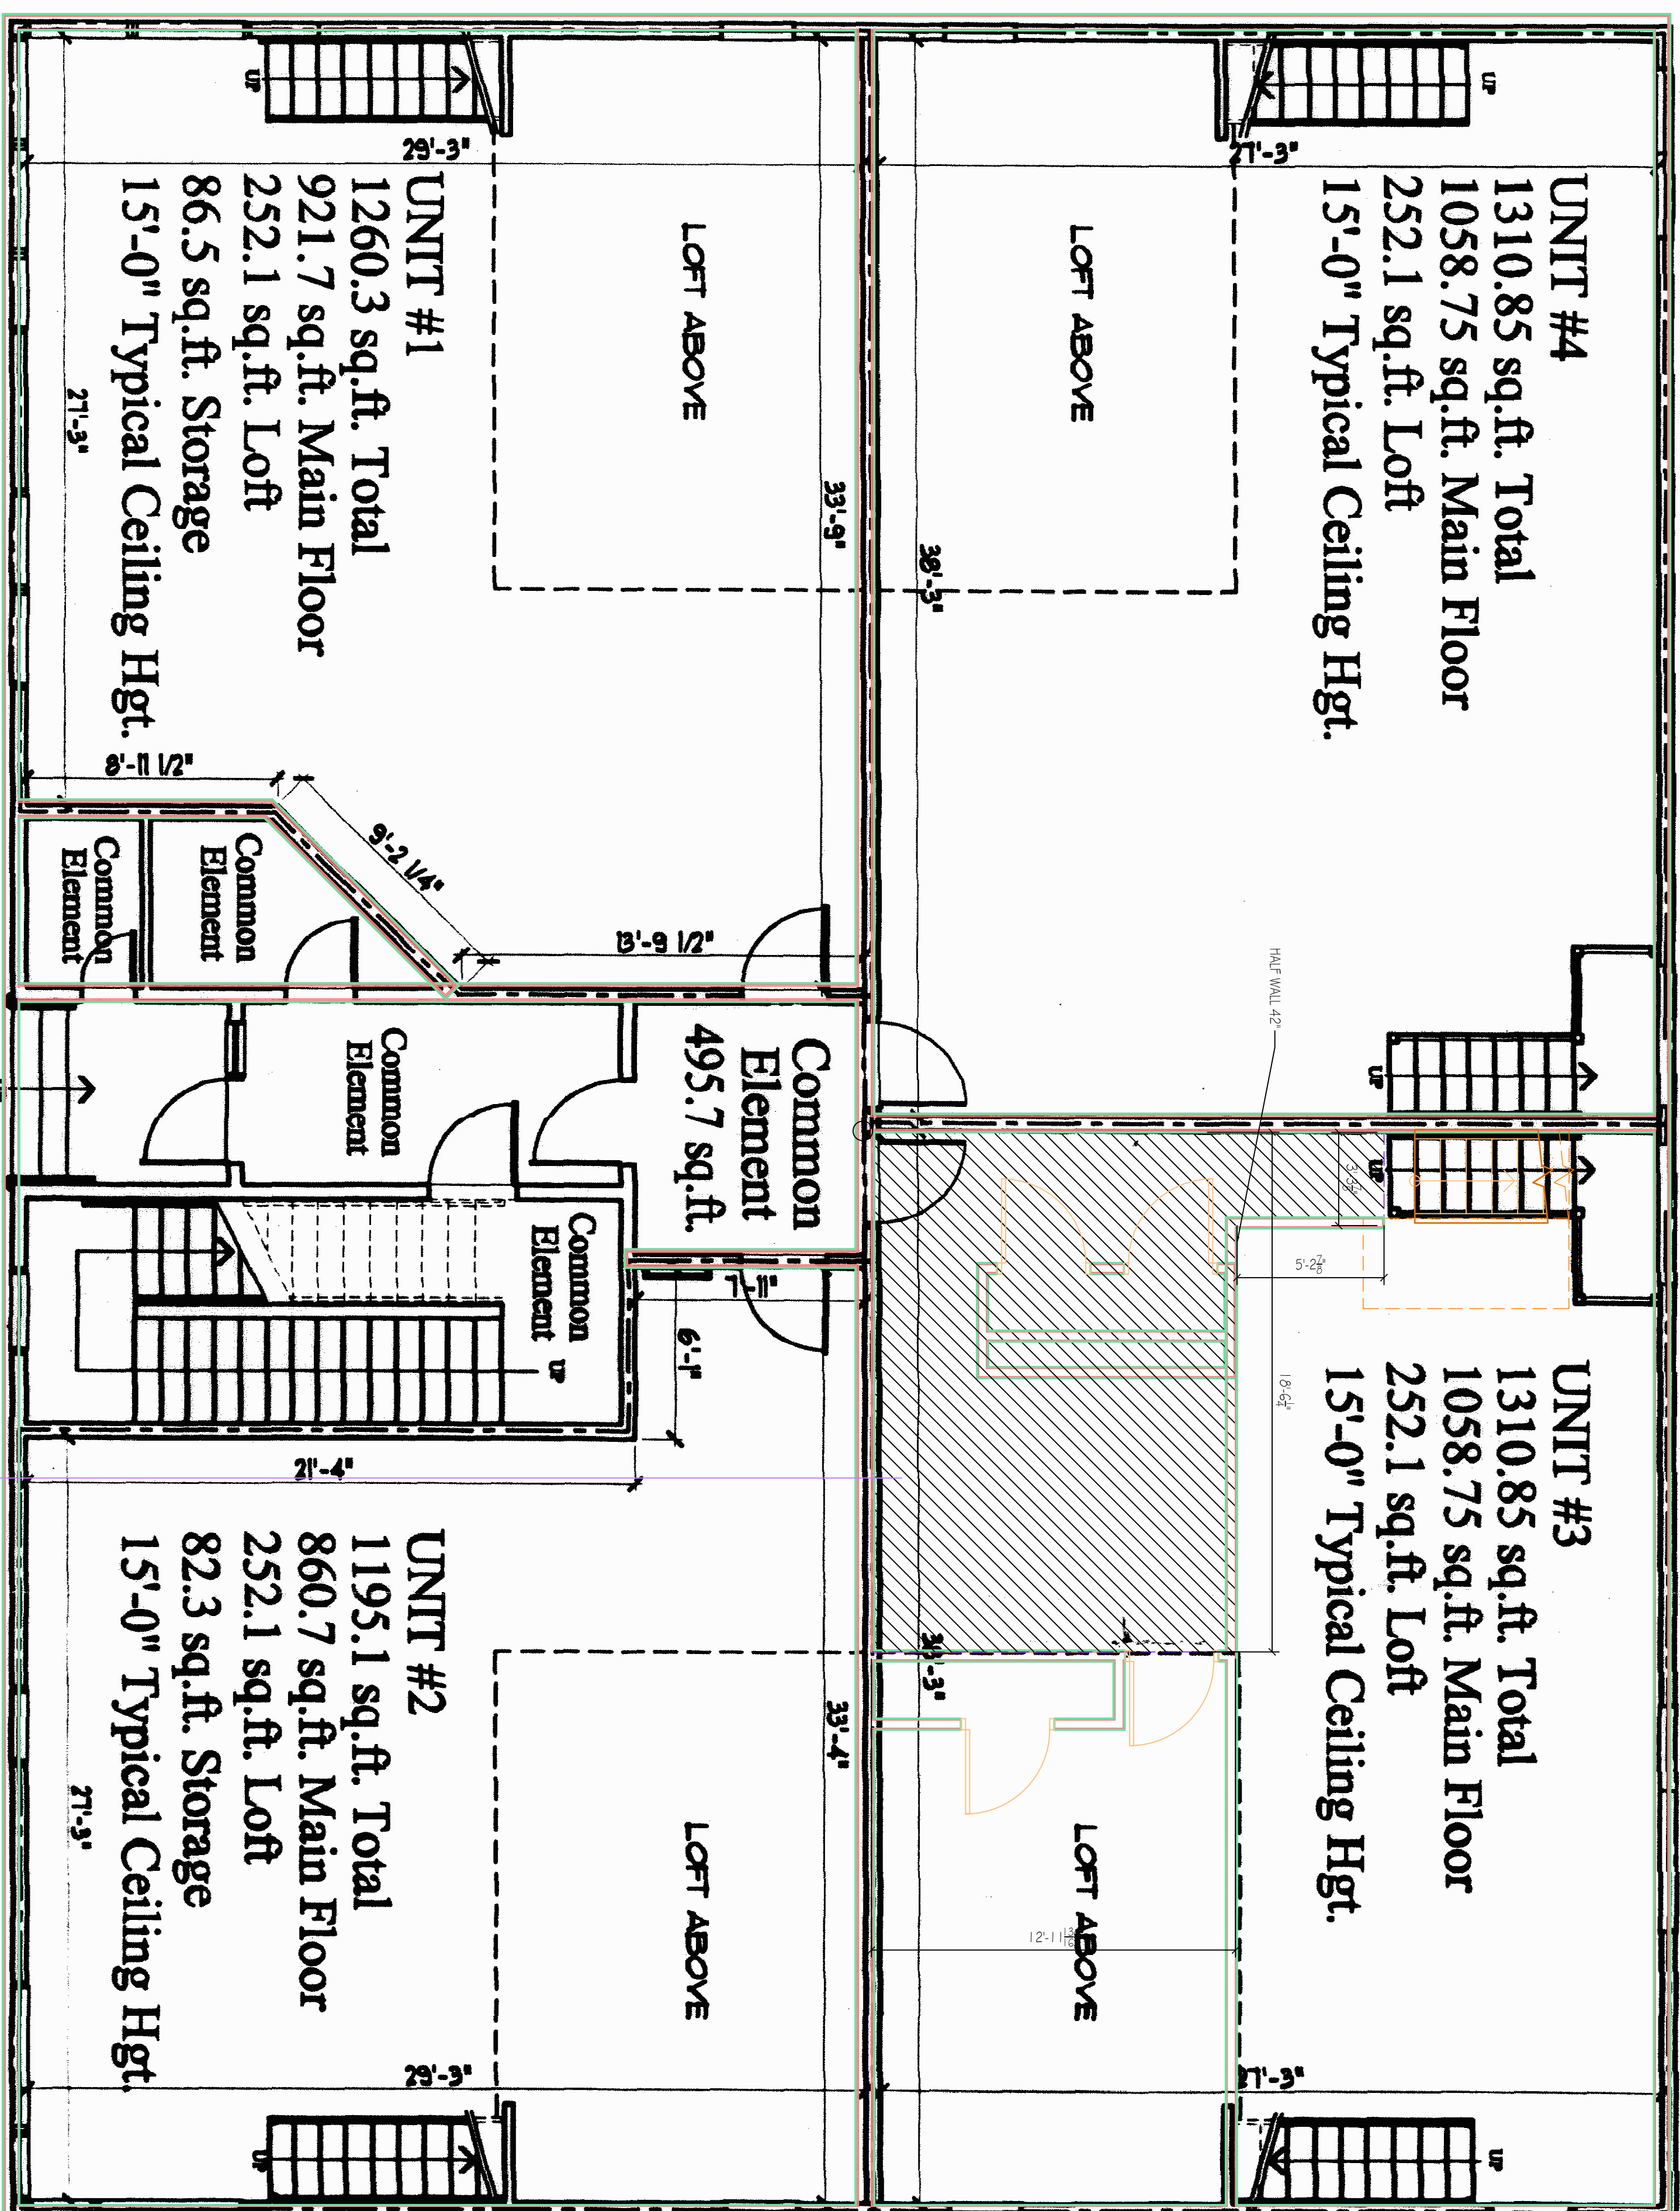

FIRST FLOOR PLAN

SECC

1 FIRST FLOOR PLAN
 1/4" = 1'-0"

CHRETIEN CONSTRUCTION INC.
 Carl M. Chretien
 35 Berry Rd.
 Saco, ME 04072
 (207)284-5843
 cchretien@maine.rr.com

OWNER
 HARK REMODEL
 145 ANDERSON STREET
 ROBERT HARK
 145 ANDERSON STREET

PROJECT NO: 2007
 CAD DRAWING FILE: 145 ANDERSON STREET.DWG
 EXAMINER: DAN LUDWIG
 CHECKER: DAC
 DATE: 08/20/07
 Chretien Construction Inc.

SHEET 3 OF 5
 A-101