


HATCH AREA EQUAL NEW WORK  
 AREA: 256 SQ FT  
 EXISTING STAIRS ARE TO THE LEFT OF WHAT IS SHOWN.  
 NEW STAIRS TO MEET IRC 2006 OR EXISTING  
 CONDITIONS

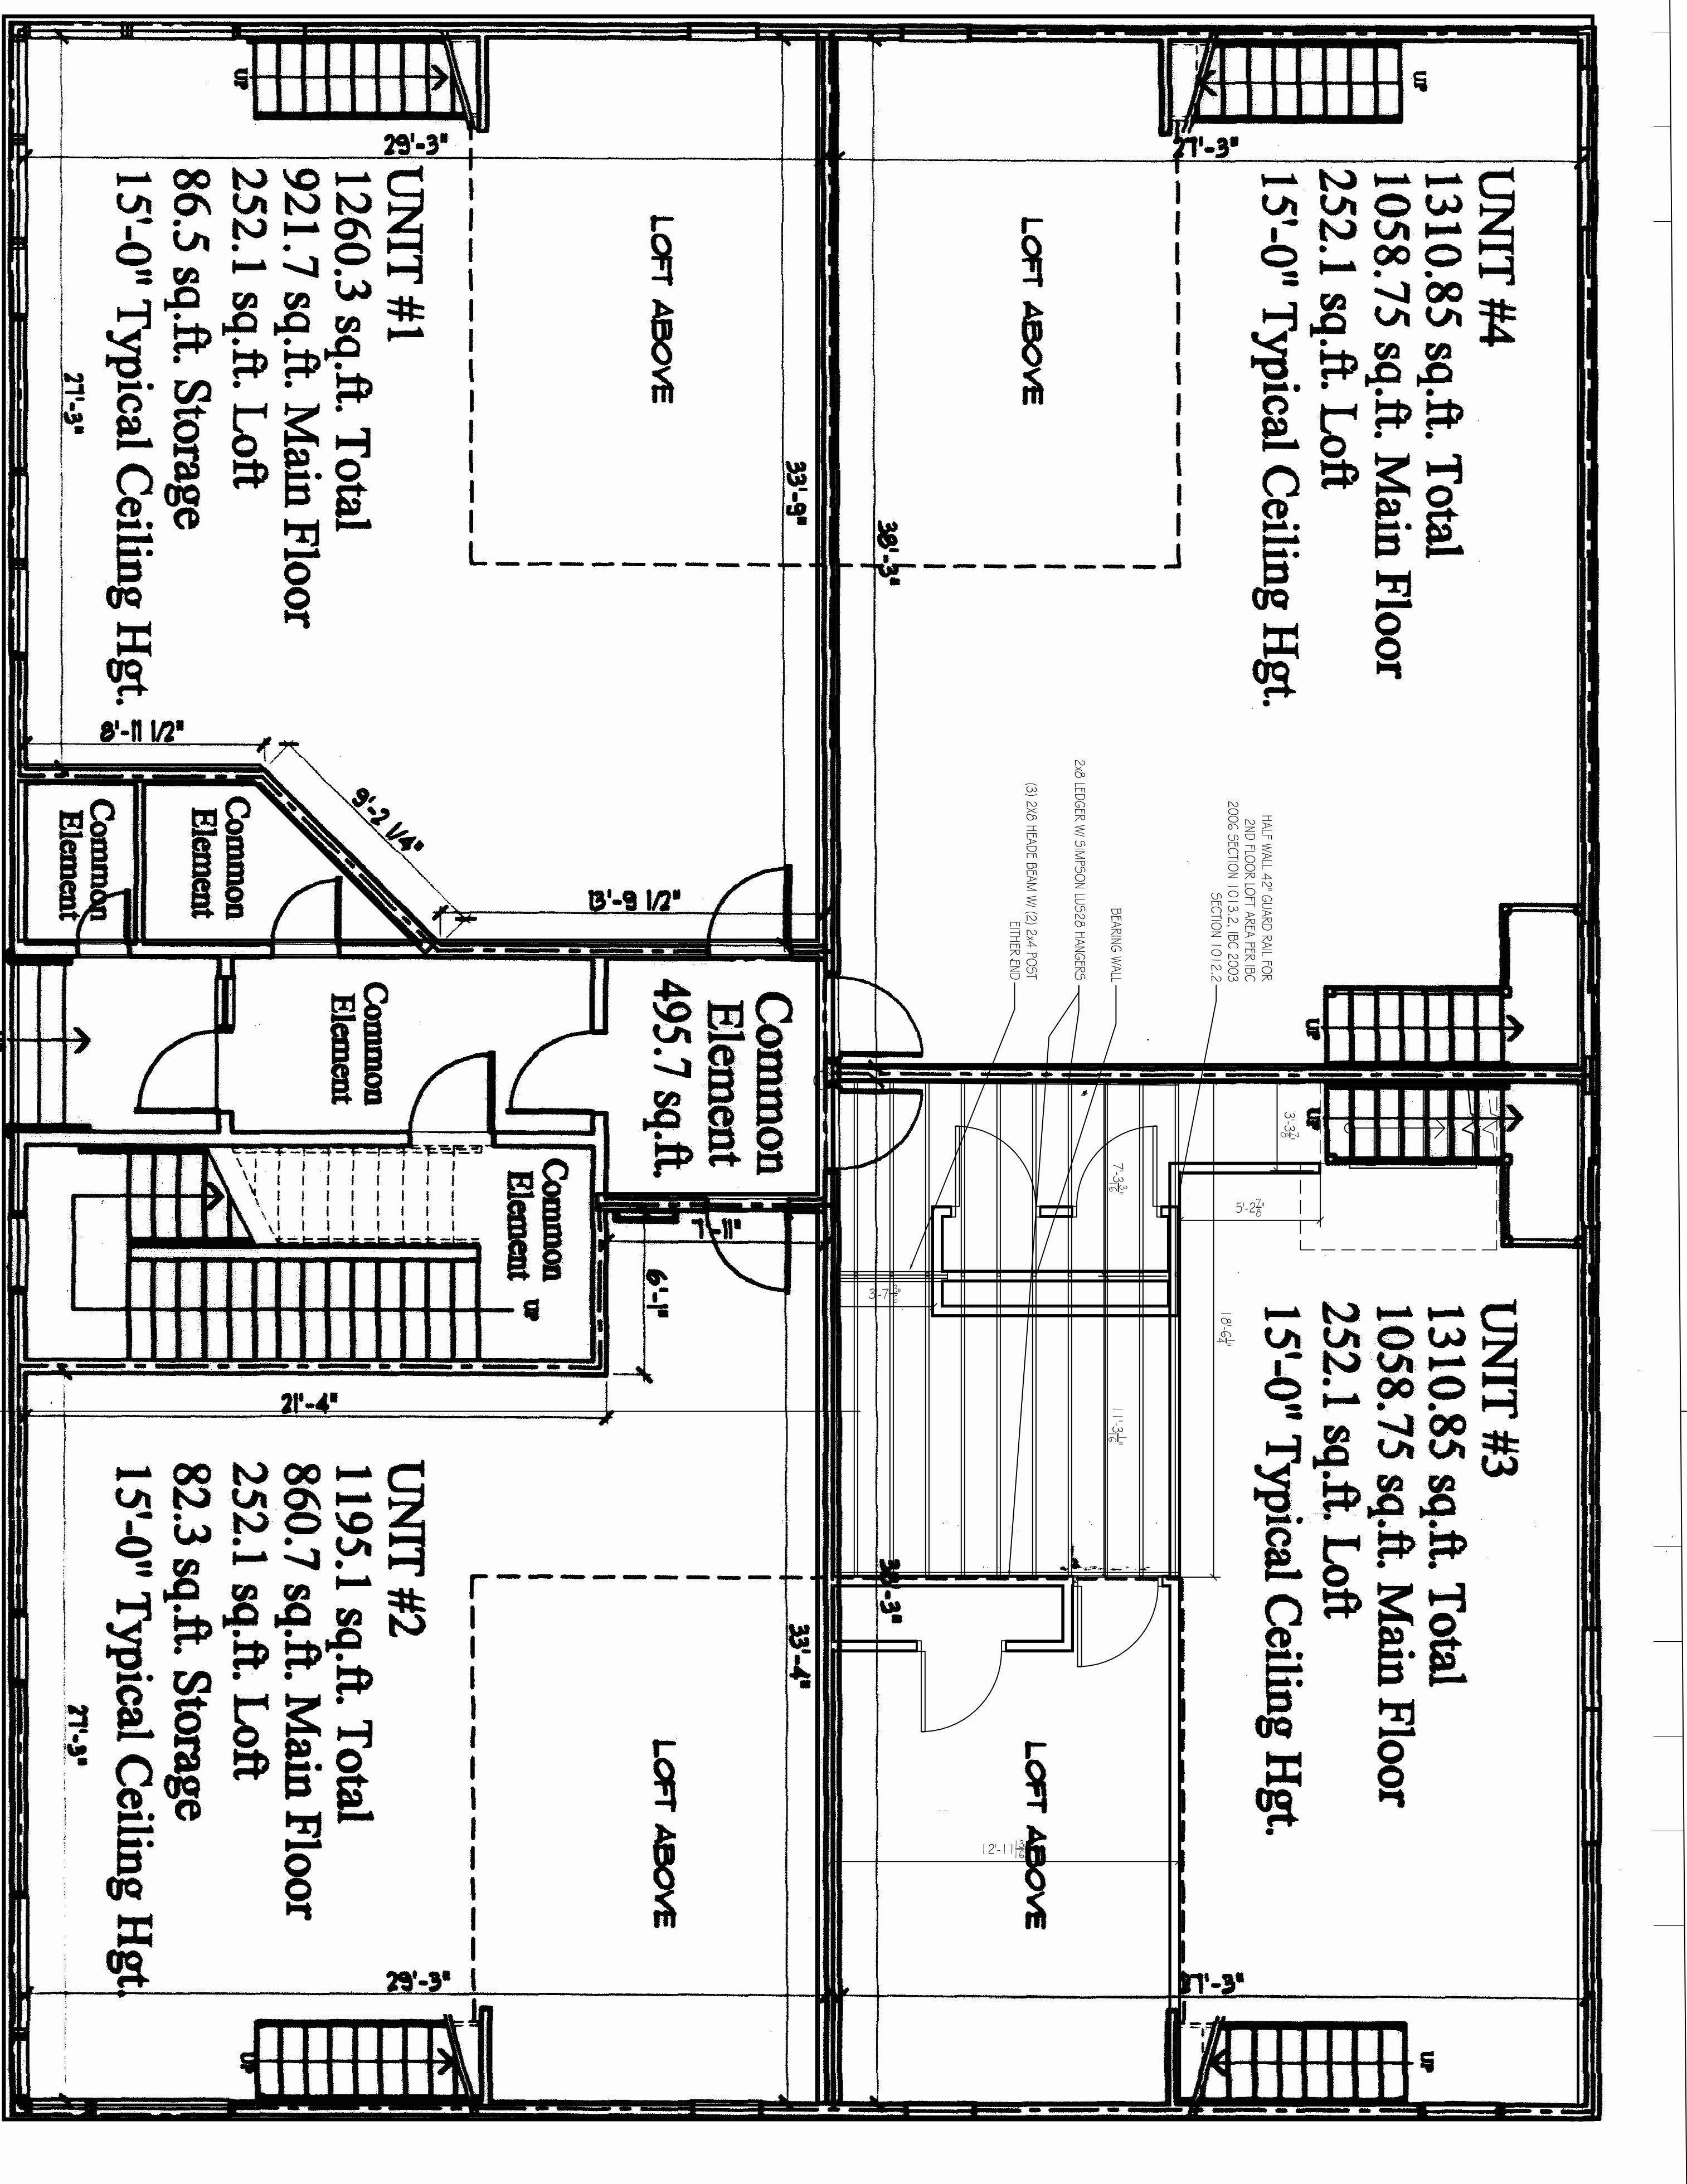

**FIRST FLOOR PLAN**

CHRETIEN CONSTRUCTION INC.  
 Carl M Chretien  
 35 Berry Rd.  
 Saco, ME 04072  
 (207)284-5843  
 cchretien@maine.rr.com

HARK REMODEL  
 145 ANDERSON STREET  
 OWNER  
 ROBERT HARK  
 145 Anderson Street

MARK	DATE	DESCRIPTION
PROJECT NO.	20071	
CAD DWG FILE	5-102 FRAMING.DWG	
DRAWN BY	CAM Chretien	
CHECKED BY	CAC	
COPYRIGHT	CHRETIEN CONSTRUCTION INC	

SHEET TITLE  
**FRAMING**

S-102

SHEET 6 OF 6