


1 EAST ELEVATION
1/2" = 1'-0"

© 2013 RYAN SENATORE ARCHITECTURE

MUNJOY HEIGHTS
79 WALNUT STREET
PORTLAND, MAINE

RSA
RYAN SENATORE
ARCHITECTURE
688 CONGRESS ST SUITE 504
PORTLAND, MAINE 04101
507-634-9114

CONSULTANTS:
STRUCTURAL
SPECIALIST
770-2-2-2-2-2
123-4-5-6-7-8-9-10
11-12-13-14-15-16-17-18-19-20

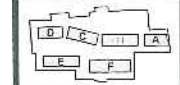

SITE KEY PLAN

REVISIONS:

PROGRESS PRINT ONLY
Not for Construction
SEPTEMBER 5, 2013

DATE:
PROJECT N°: 1303
DRAWN BY:
CHECKED BY: RJS
SCALE: AS NOTED

SHEET TITLE:
EAST ELEVATION

A2-0E



© 2013 RYAN SENATORE ARCHITECTURE

MUNJOY HEIGHTS
79 WALNUT STREET
PORTLAND, MAINE

RSA
RYAN SENATORE
ARCHITECTURE
565 CONGRESS ST SUITE 504
PORTLAND, MAINE 04101
207-952-0414

CONSULTANTS:
STRUCTURAL: [redacted]
MECHANICAL/ELECTRICAL/PLUMBING: [redacted]
FOUNDATION: [redacted]
GENERAL CONTRACTOR: [redacted]



REVISIONS:

DATE: [redacted]
PROJECT NO.: 1303
DRAWN BY: [redacted]
CHECKED BY: RJS
SCALE: AS NOTED

SHEET TITLE:
SOUTH ELEVATION - PART A

A2-2

1 SOUTH ELEVATION - PART A
10'-1/4"


PROGRESS PRINT ONLY
Not for Construction
SEPTEMBER 5, 2013

MUNJOY HEIGHTS
79 WALNUT STREET
PORTLAND, MAINE



RYAN SENATORE ARCHITECTURE
152 CONGRESS ST. SUITE 204
PORTLAND, MAINE 04101
707-650-6414
www.rsaarch.com

CONSULTANTS:
STRUCTURAL: [unreadable]
MECHANICAL/ELECTRICAL/PLUMBING: [unreadable]
LANDSCAPE ARCHITECTURE: [unreadable]

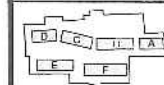

SITE KEY PLAN

REVISIONS

DATE:

PROJECT NUMBER: 1303

DRAWN BY:


CHECKED BY: RJS

SCALE: AS NOTED

SHEET TITLE:

SOUTH ELEVATION - PART 1

A2-2

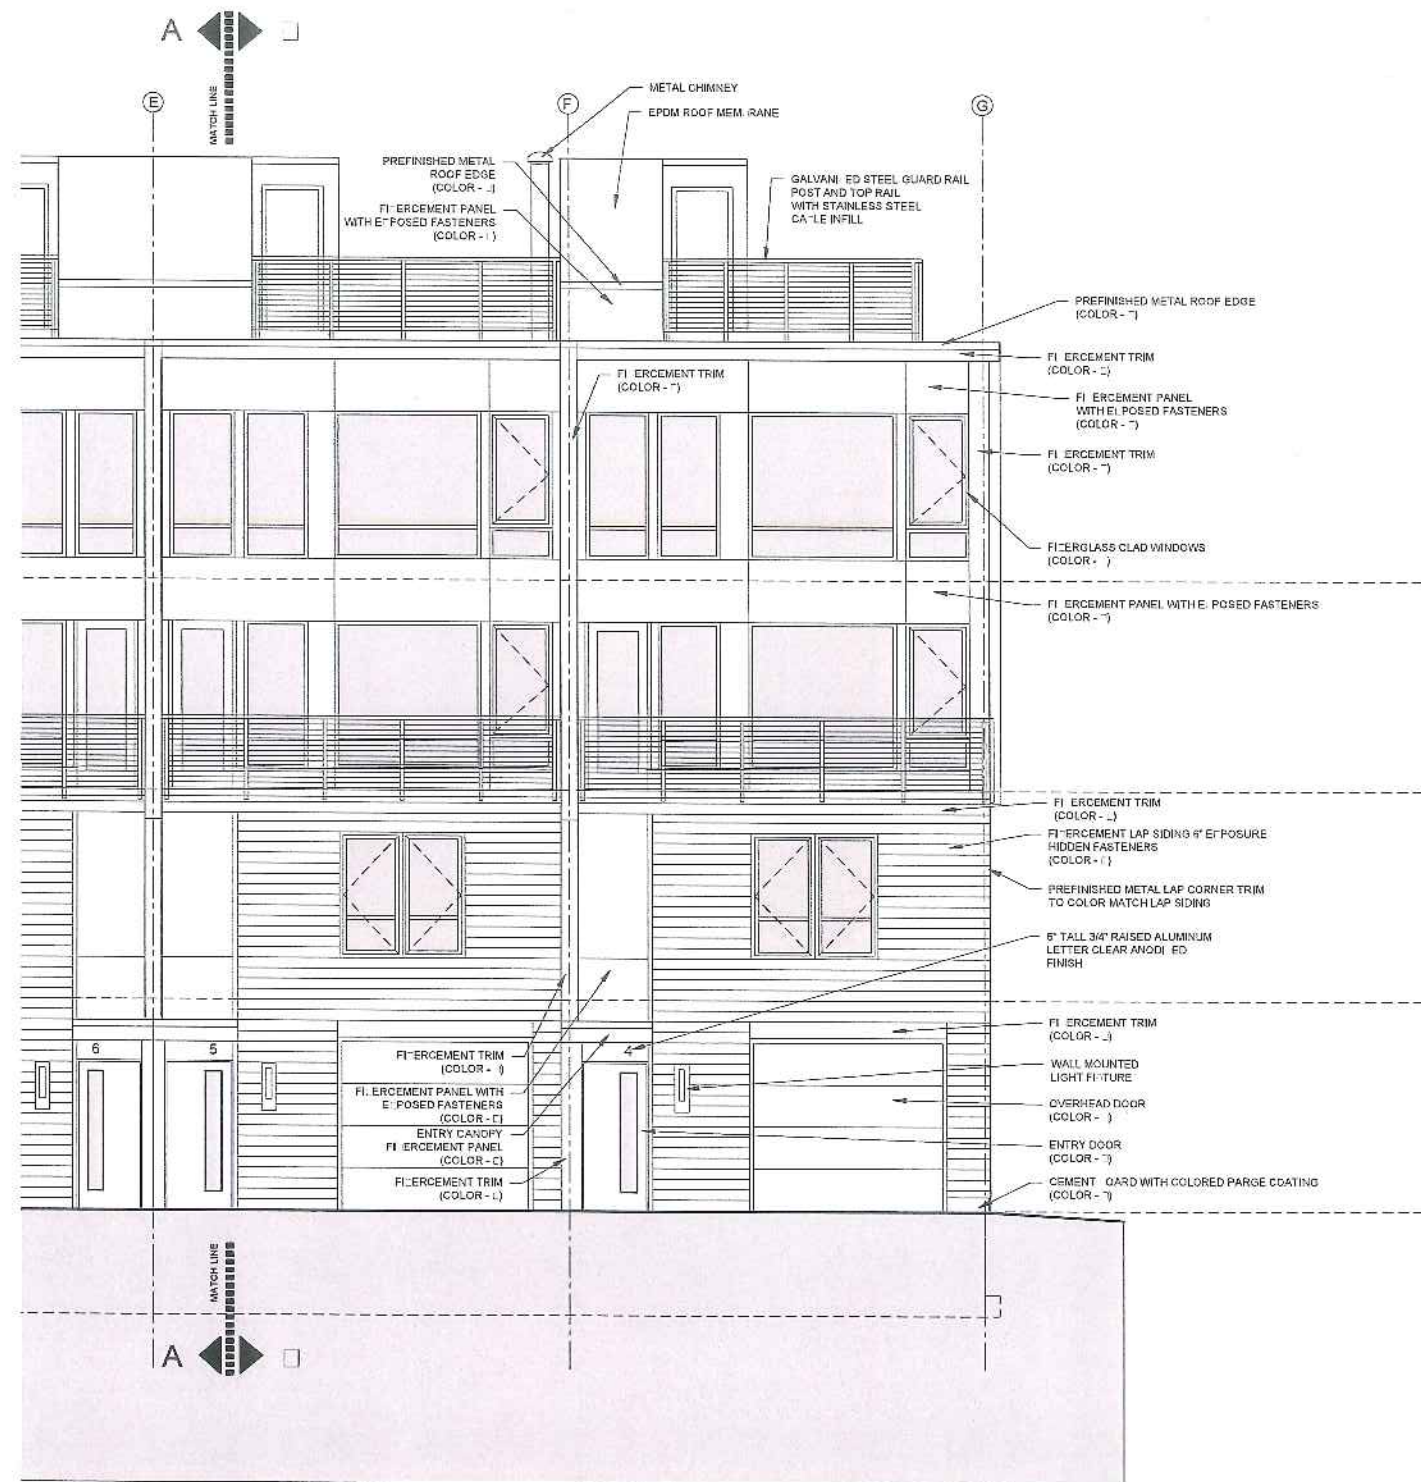


1 SOUTH ELEVATION - PART 1


PROGRESS PRINT ONLY
Not for Construction
SEPTEMBER 5, 2013

UNIT A


CORNER

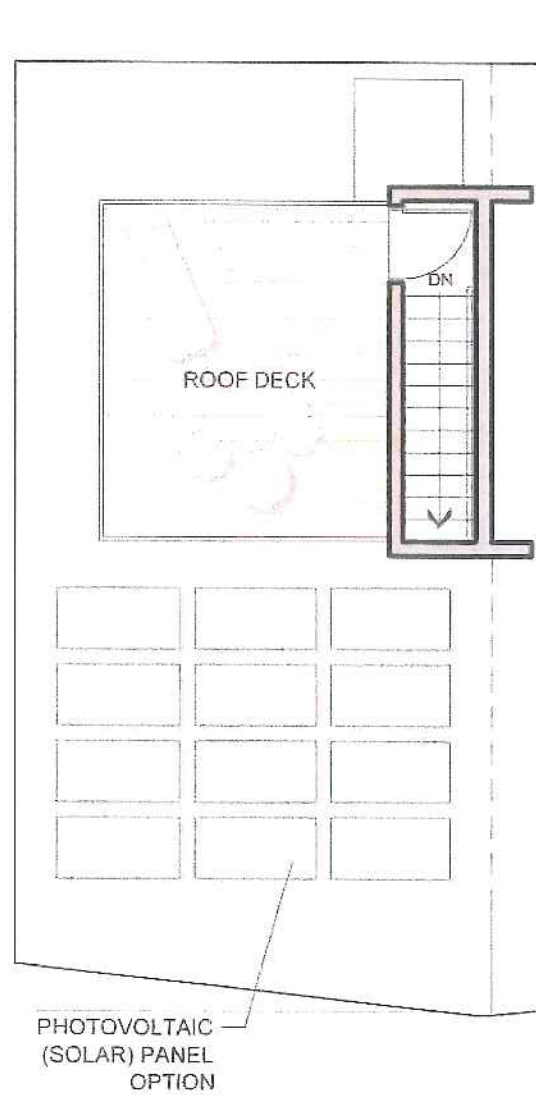


ROOF PLAN

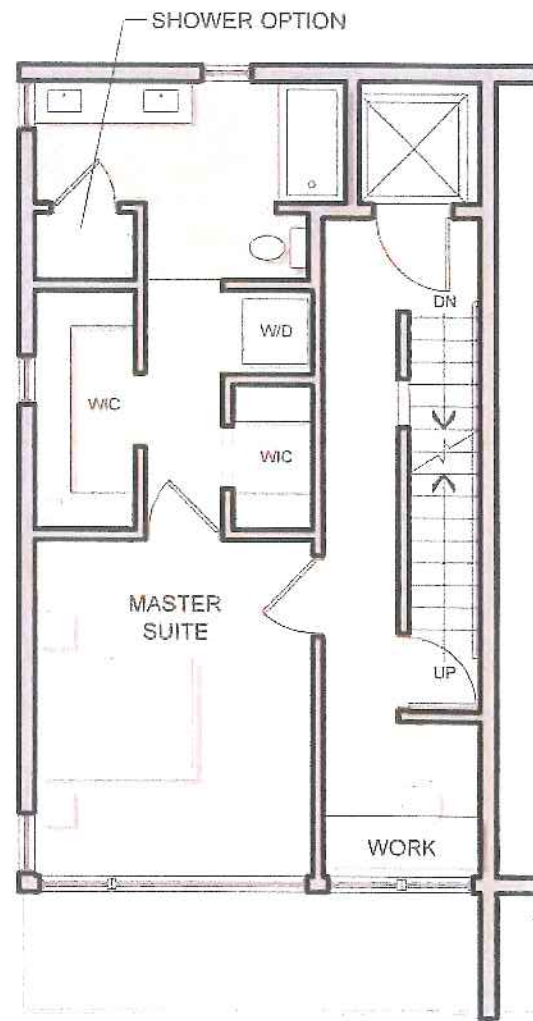


FOURTH FLOOR PLAN

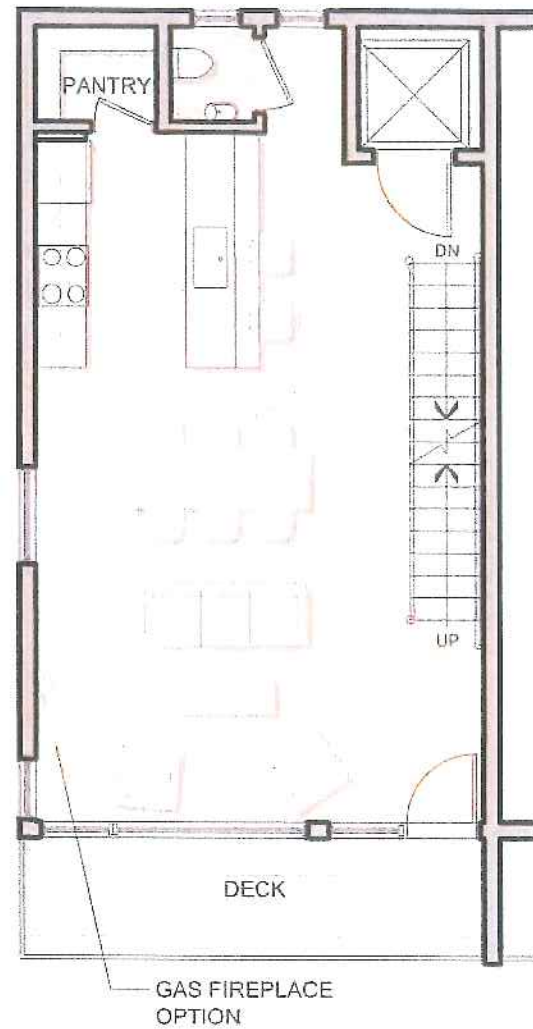

THIRD FLOOR PLAN

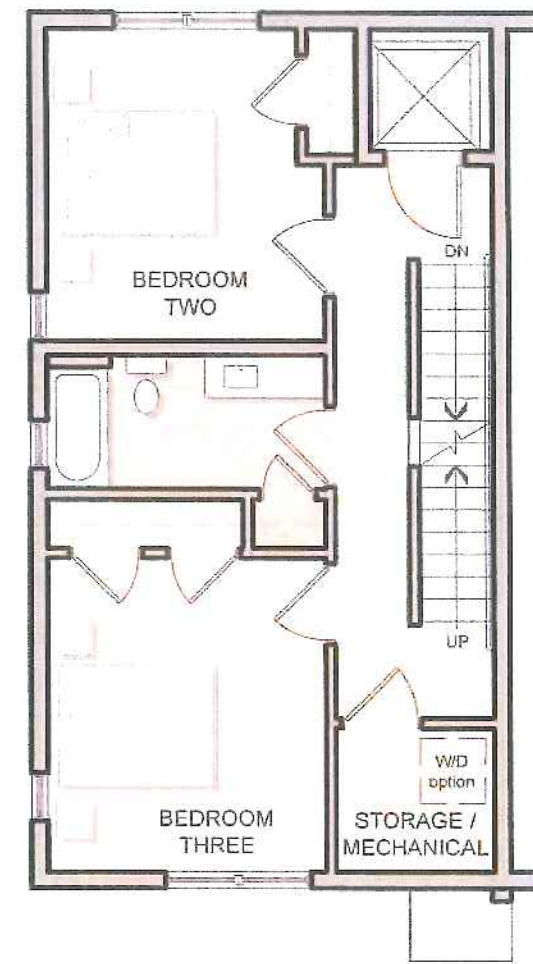

SECOND FLOOR PLAN

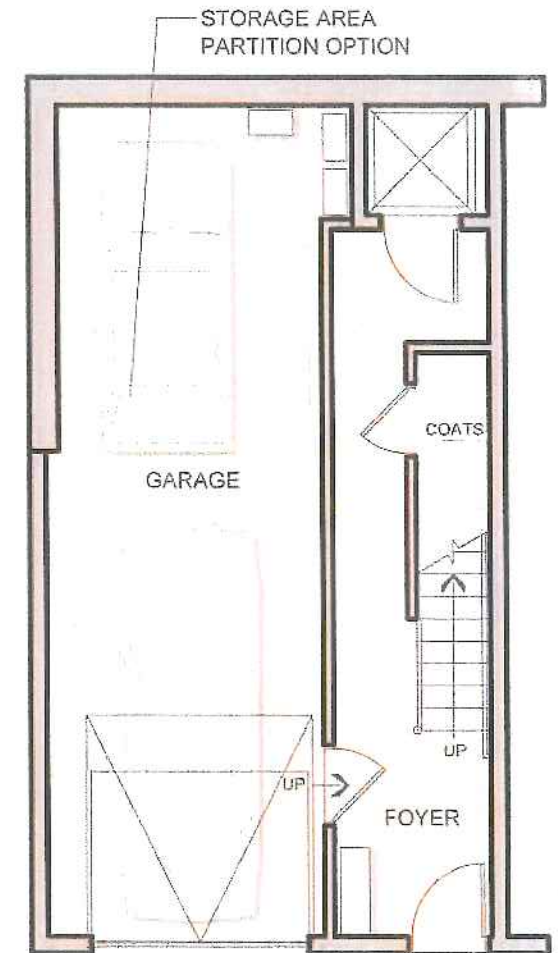


FIRST FLOOR PLAN

SQUARE FOOTAGE UNIT A - CORNER	
LIVING	2,315 SF
GARAGE	451 SF
DECKS	263 SF


FLOOR PLANS
SCALE 1/8" = 1'-0"

UNIT B


CORNER

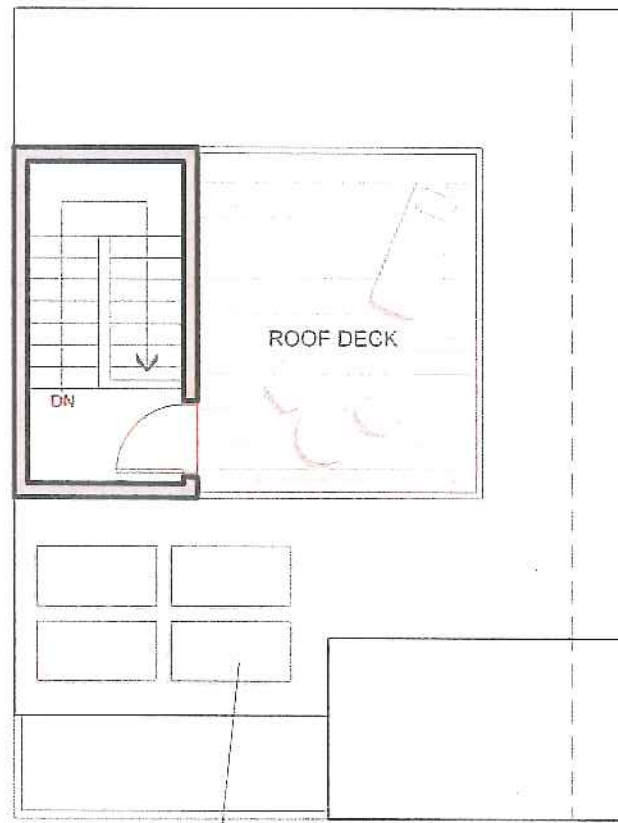

PHOTOVOLTAIC (SOLAR) PANEL OPTION

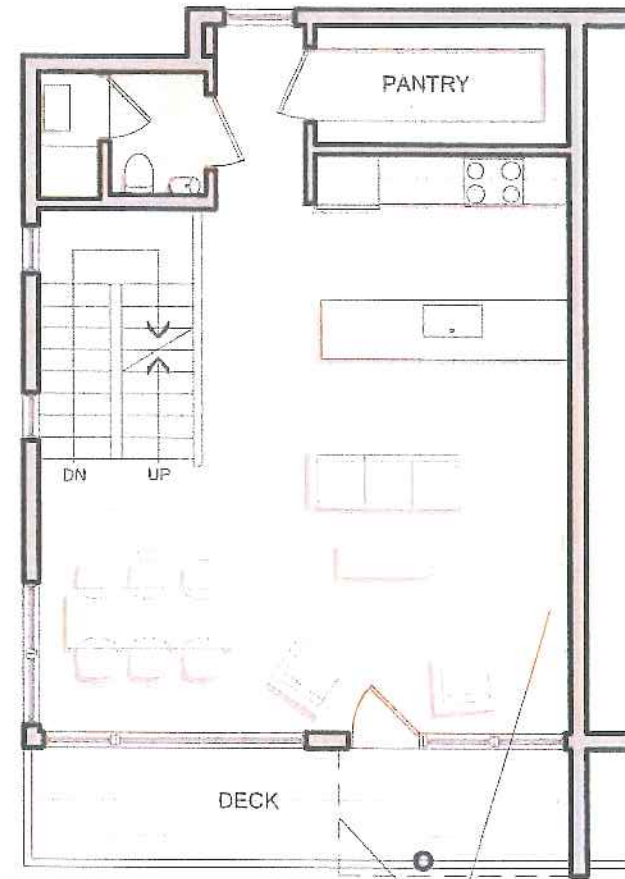


CANOPY ABOVE
GAS FIREPLACE OPTION

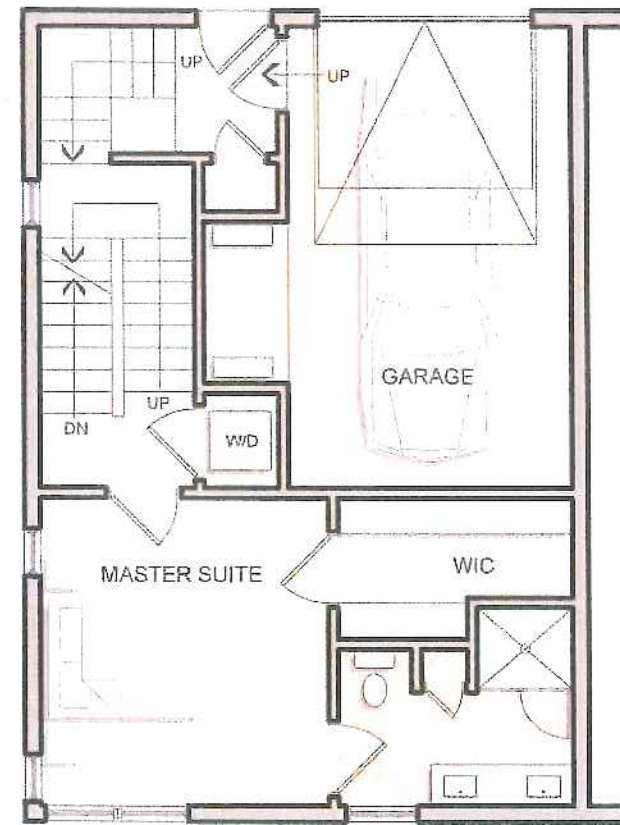


SQUARE FOOTAGE	
UNIT B - CORNER	
LIVING	2,134 SF
GARAGE	277 SF
DECKS	296 SF

FLOOR PLANS
SCALE 1/8" = 1'-0"


UNIT C

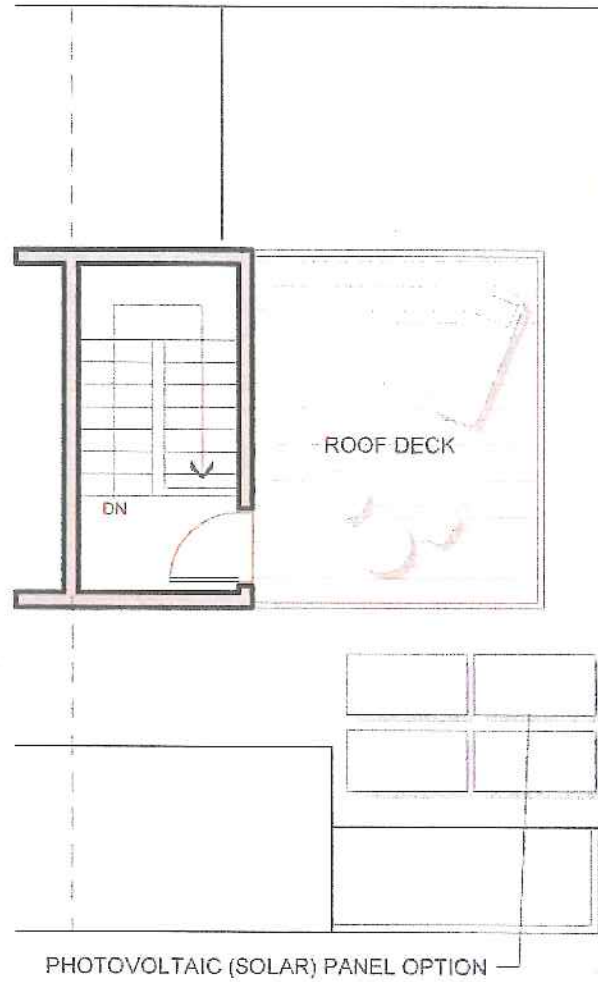


ROOF PLAN

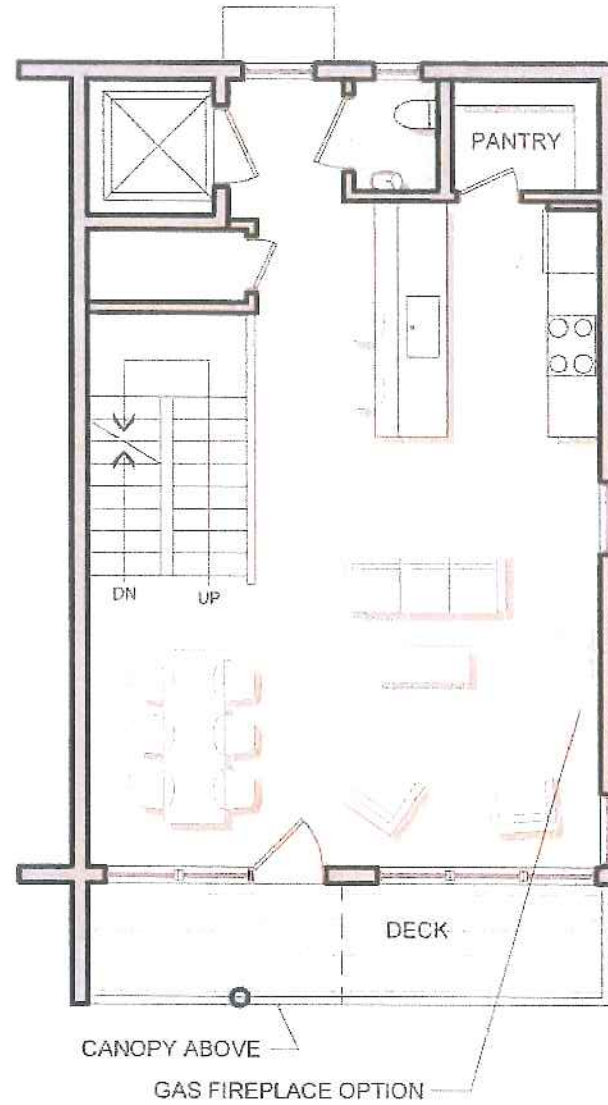

SECOND FLOOR PLAN

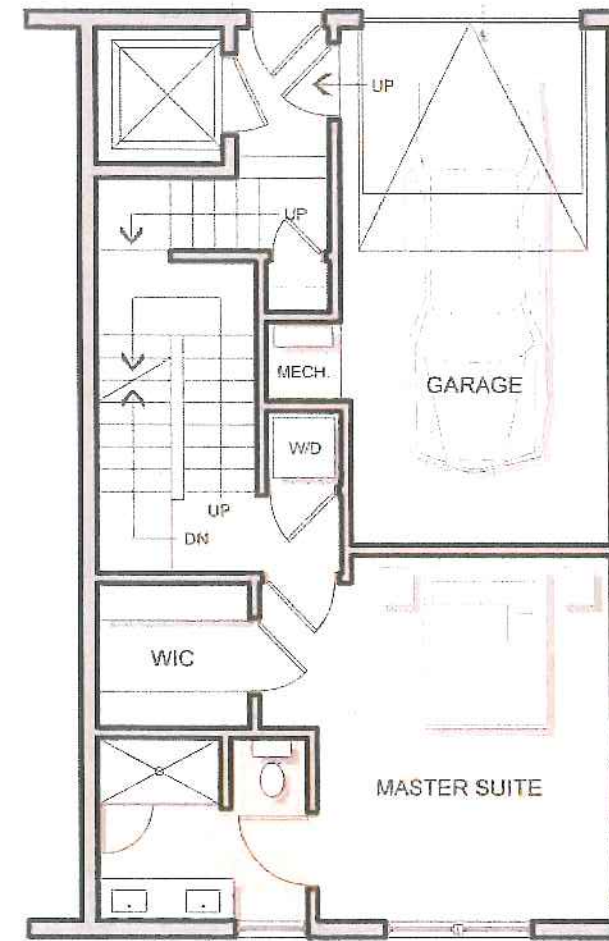

FIRST FLOOR PLAN

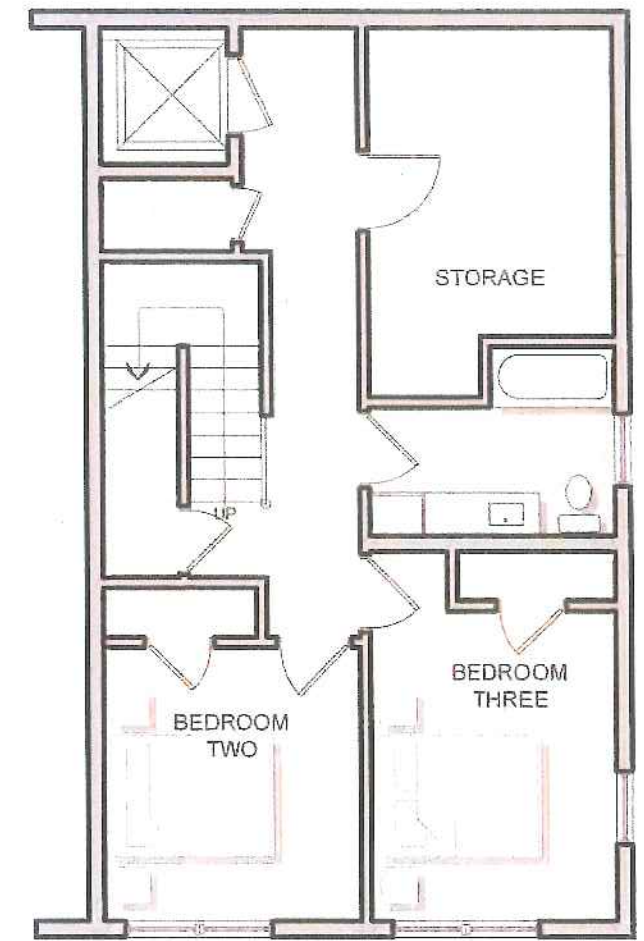

GROUND FLOOR PLAN

SQUARE FOOTAGE UNIT C	
LIVING	2,255 SF
GARAGE	272 SF
DECKS	286 SF

FLOOR PLANS
SCALE 1/8" = 1'-0"