

24'-9 1/2"

3'-2 1/2"

1
A-3.2

24'-0"

3'-2 1/2"

PROVIDE 4" Ø SANITARY
DRAIN AND COLD WATER SUPPLY,
PROTECTED FROM FROST
- TIE TO HOUSE
SINK BY OWNER

NEW STAIR, RISE 7 1/2", RUN 10"

HALF WALL RAILING 36" ABOVE NOSING

CONT. HANDRAIL 34" ABOVE NOSING

W16X45 STEEL BEAM.

1
A-3.3

24'-0"

4'-1"

16'-1"

28'-0"

6'-0"


1'-9"

9'-0"

2'-6"

9'-0"


1'-9"

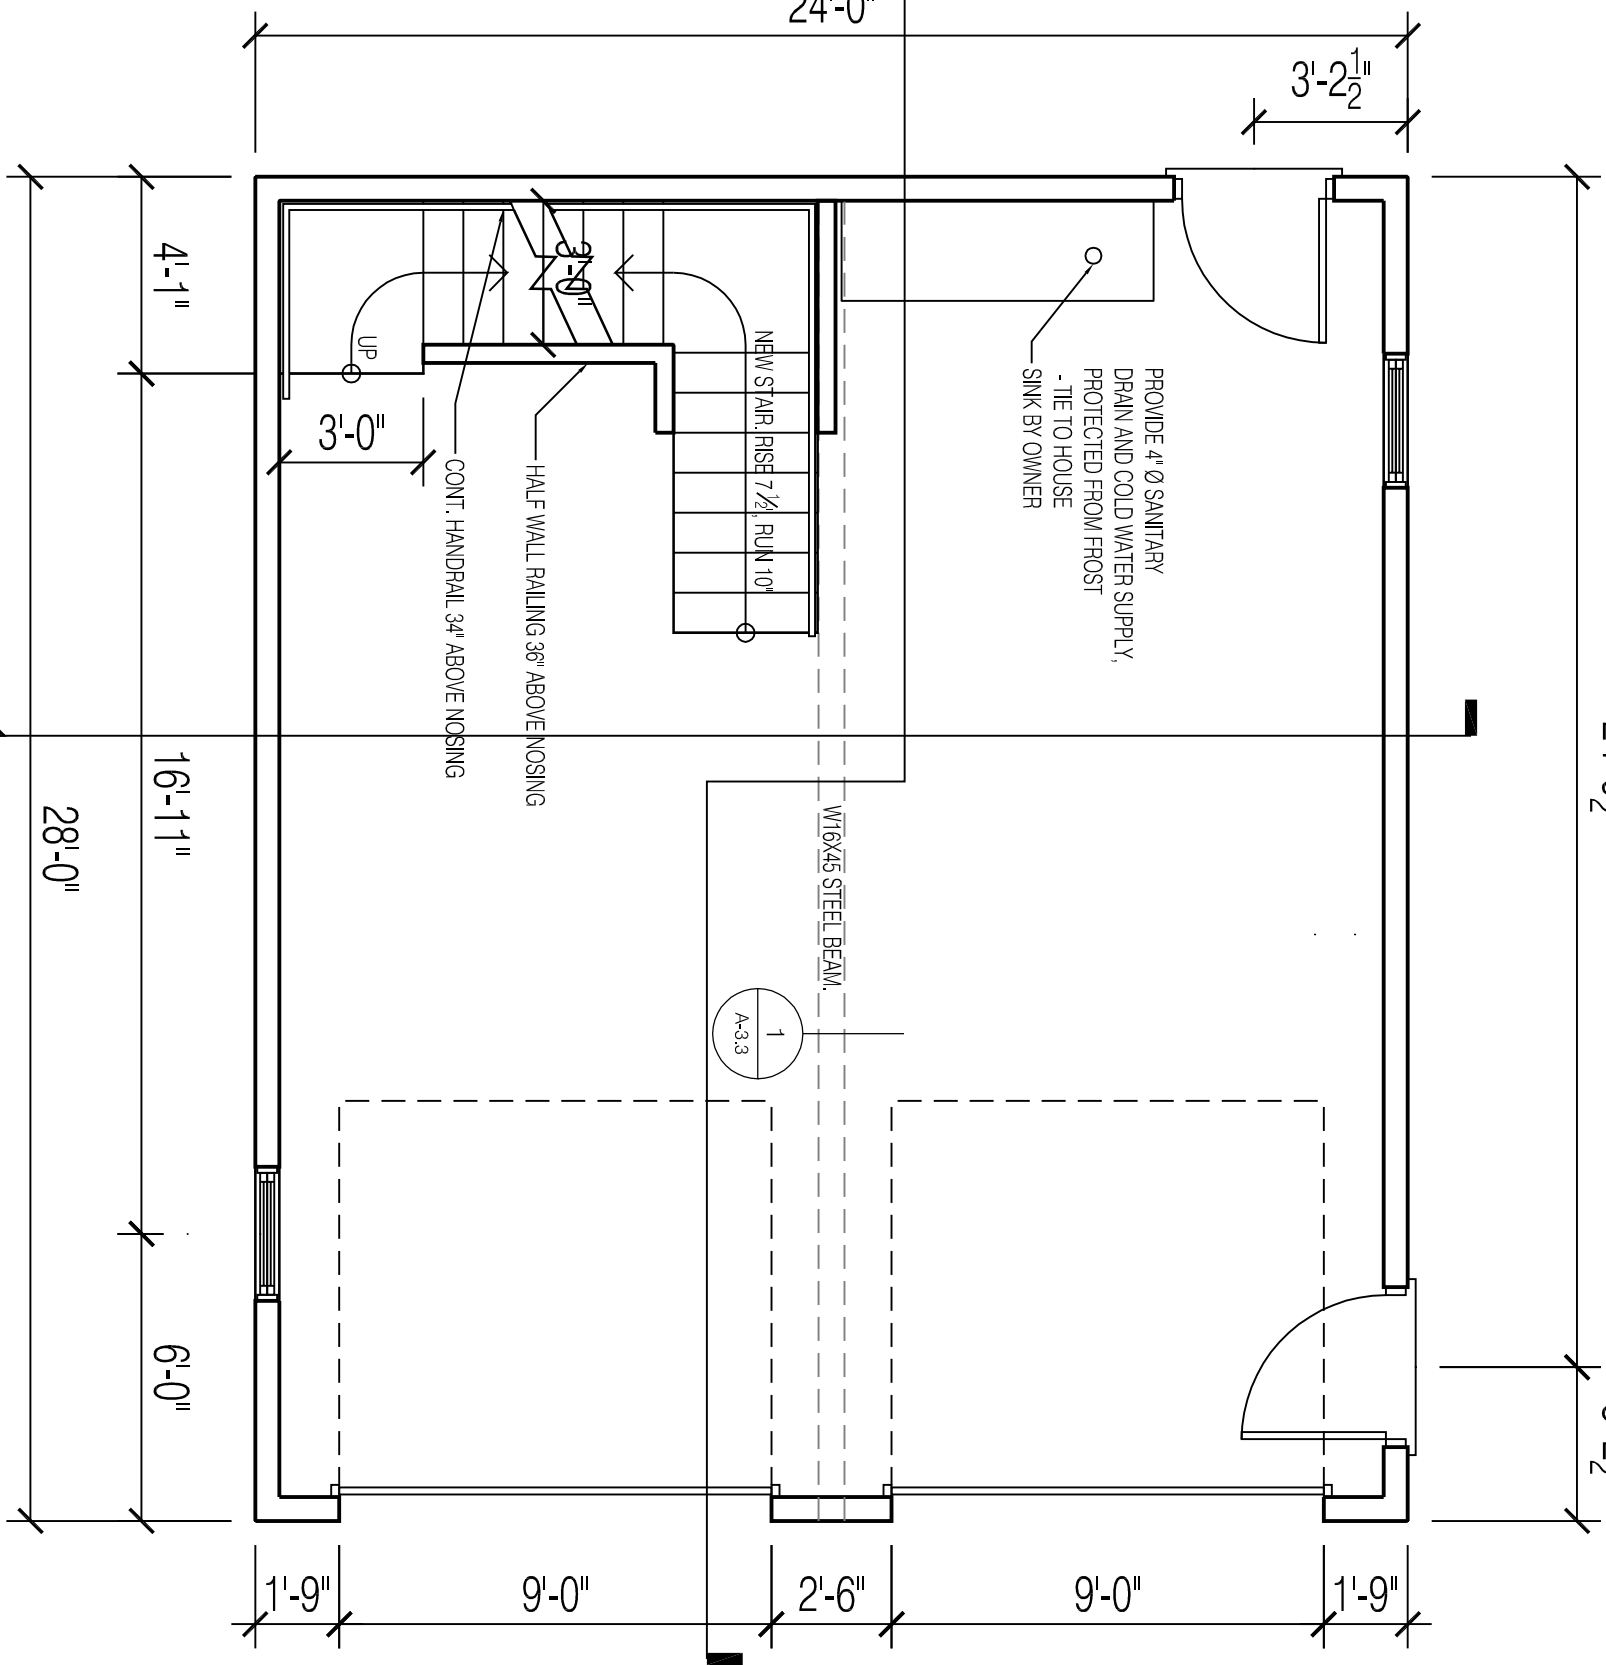

1

GARAGE FIRST FLOOR PLAN
1/4" = 1'-0"

1
A-3.3

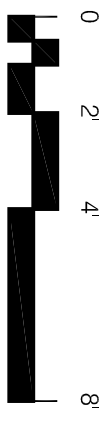

SCALE: 1/4" = 1'-0"

DATE: 6.12.2014

DRAWN BY: BB

A-1.6

PROSPECT



DESIGN

58 FORE ST. PORTLAND, ME
www.prospectdesign.me
T: 207 - 749 - 7400

GARAGE FIRST FLOOR PLAN

DETROY ROY