

- PLAN NOTES
- 1) FOR WALL DIMENSIONS AND LOCATIONS AROUND ELEVATOR REFER TO ELEVATION DETAIL DRAWING A6-0
 - 2) FOR LOCATIONS OF EXTERIOR WINDOWS AND DOORS NOT DIMENSIONED ON THIS PLAN, SEE ENLARGED PLAN DETAILS AND DIMENSIONS TO LOCATE
 - 3) G.C. TO CONFIRM ALL R.O. FRAMING DIMENSIONS INDICATED AROUND BUILT-IN ELEMENTS SUCH AS TUB/SHOWER UNITS, SHOWER BASES, ETC. WITH PRODUCT CUT SHEETS AND INSTALLATION INSTRUCTIONS
 - 4) PARTITION FRAMING, MECHANICAL, PLUMBING AND ELECTRICAL ELEMENTS TO ACCOMMODATE AND WORK AROUND POCKET DOOR 'IN-WALL' ASSEMBLIES
 - 5) SEE A6 SERIES DRAWINGS FOR STAIR INFORMATION




© 2013 RYAN SENATORE ARCHITECTURE

MUNJOY HEIGHTS
79 WALNUT STREET
PORTLAND, MAINE



RYAN SENATORE ARCHITECTURE
565 CONGRESS ST. SUITE 304
PORTLAND, MAINE 04101
207-850-8414
senatorearchitecture.com

CONSULTANTS:
STRUCTURAL: Structural Integrity
77 Oak Street
Portland, ME 04101
207-774-4614

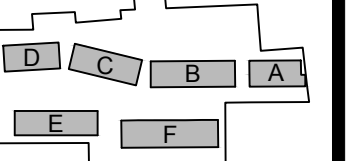


SITE KEY PLAN

REVISIONS:
 ▲ REVISION #1 - 01/02/14
 △ REVISION #2 - 03/05/14

DATE: DECEMBER 13, 2013
 PROJECT No. 1303
 DRAWN BY: RJS / RRT
 CHECKED BY: RJS
 SCALE: AS NOTED

SHEET TITLE:
**BUILDING B
 THIRD FLOOR
 PLAN**

A1-3B

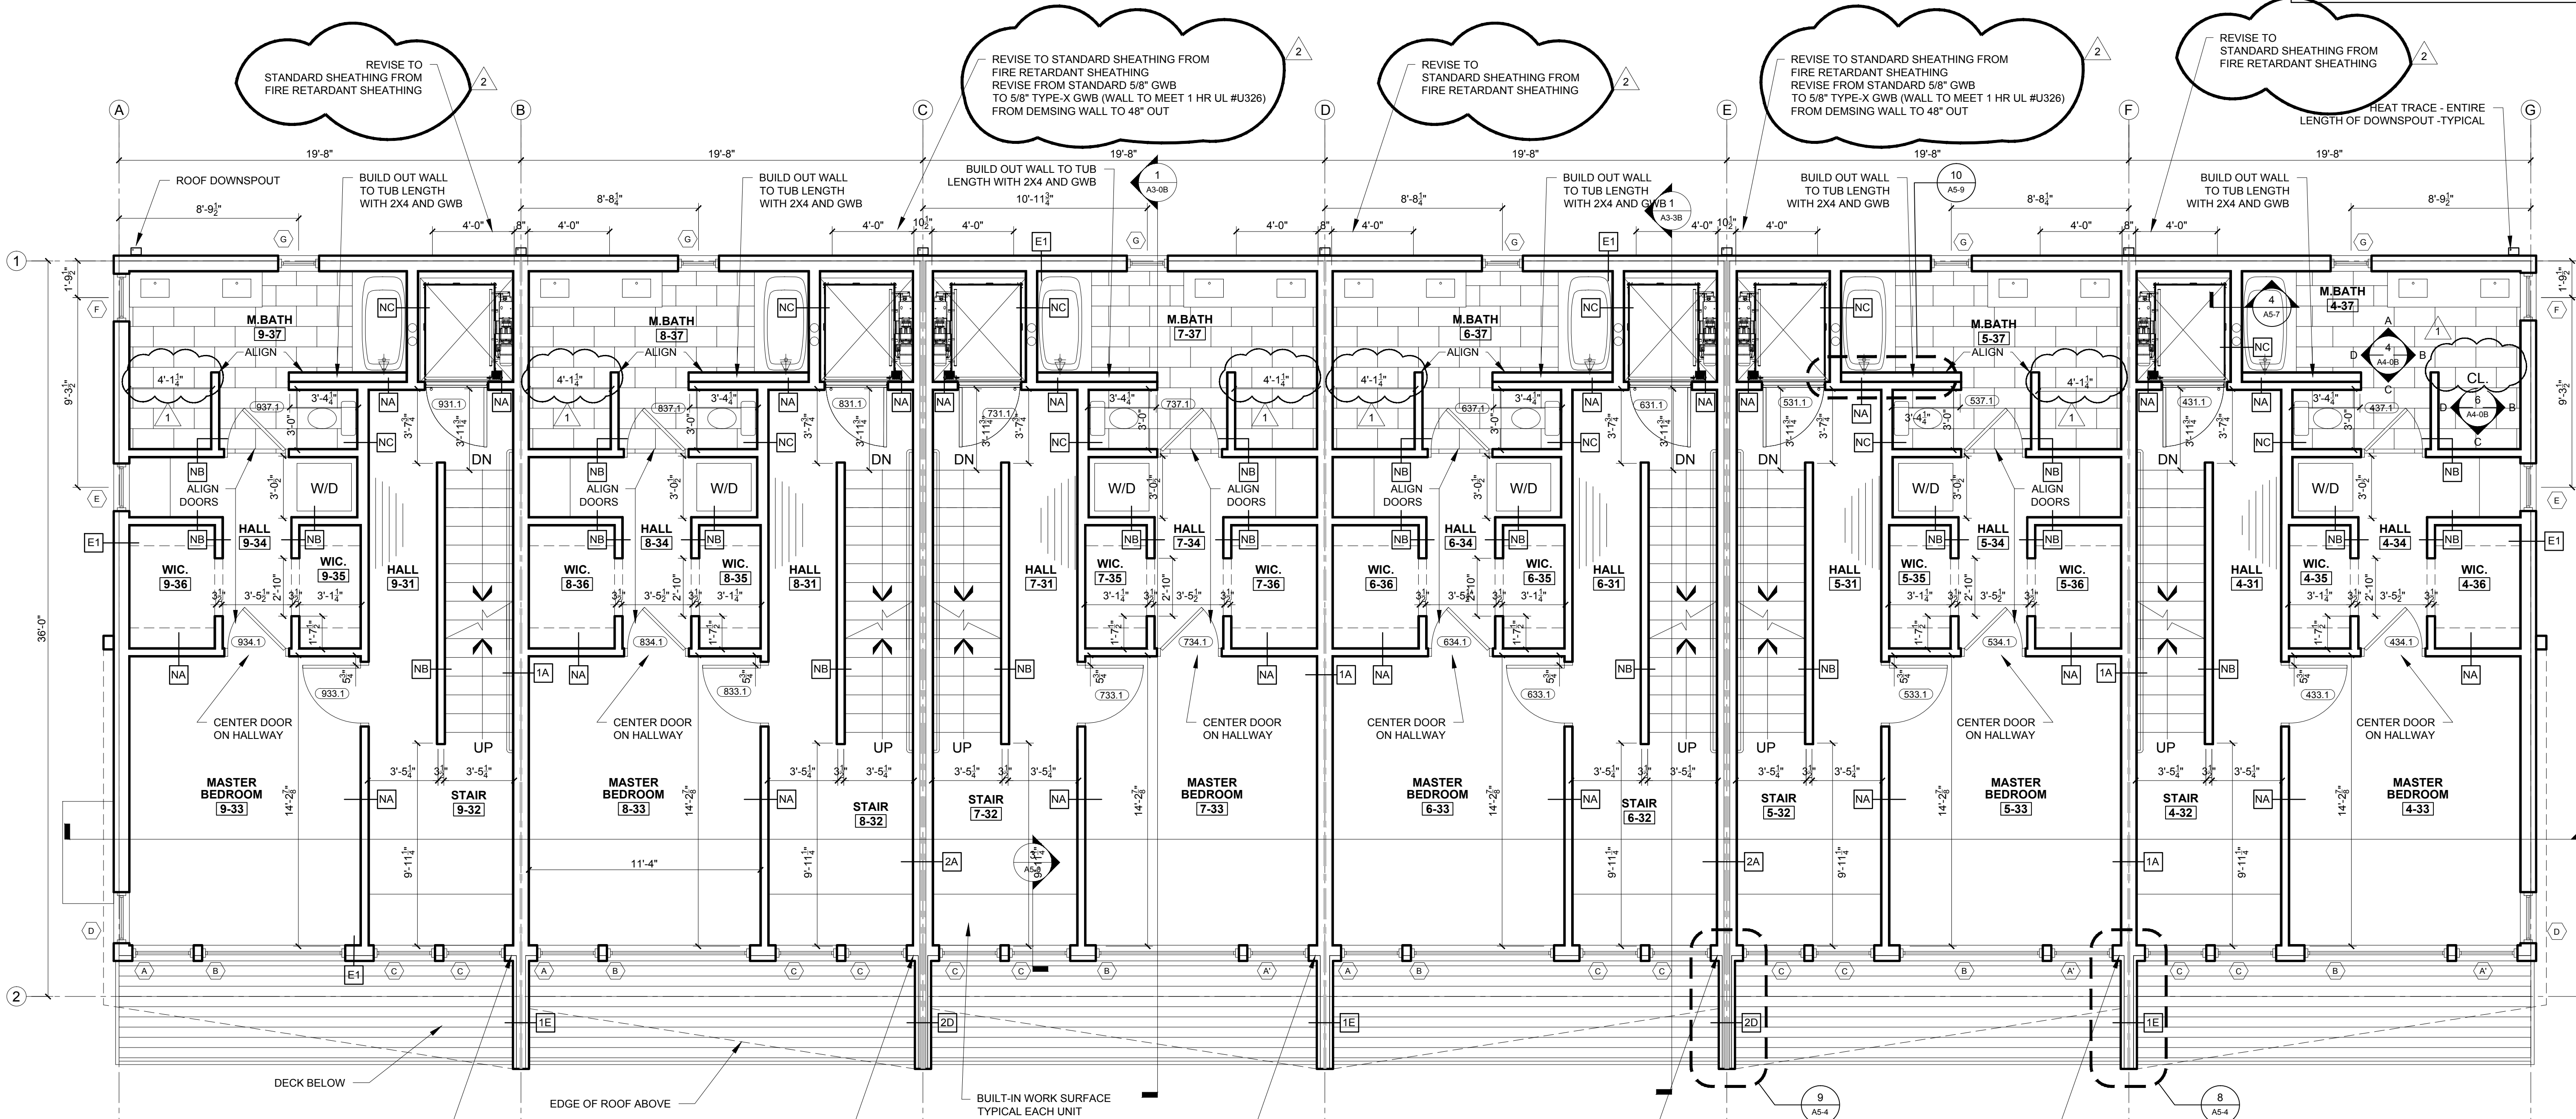

REVISE TO STANDARD SHEATHING FROM FIRE RETARDANT SHEATHING

REVISE TO STANDARD SHEATHING FROM FIRE RETARDANT SHEATHING
 REVISE FROM STANDARD 5/8" GWB TO 5/8" TYPE-X GWB (WALL TO MEET 1 HR UL #U326) FROM DEMISING WALL TO 48" OUT

REVISE TO STANDARD SHEATHING FROM FIRE RETARDANT SHEATHING

REVISE TO STANDARD SHEATHING FROM FIRE RETARDANT SHEATHING
 REVISE FROM STANDARD 5/8" GWB TO 5/8" TYPE-X GWB (WALL TO MEET 1 HR UL #U326) FROM DEMISING WALL TO 48" OUT

REVISE TO STANDARD SHEATHING FROM FIRE RETARDANT SHEATHING



REVISE TO STANDARD SHEATHING FROM FIRE RETARDANT SHEATHING

REVISE TO STANDARD SHEATHING FROM FIRE RETARDANT SHEATHING

REVISE TO STANDARD SHEATHING FROM FIRE RETARDANT SHEATHING

REVISE TO STANDARD SHEATHING FROM FIRE RETARDANT SHEATHING

REVISE TO STANDARD SHEATHING FROM FIRE RETARDANT SHEATHING

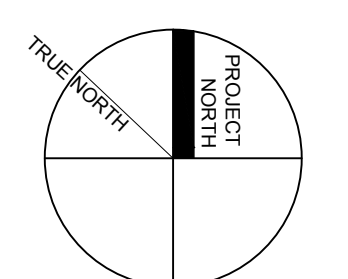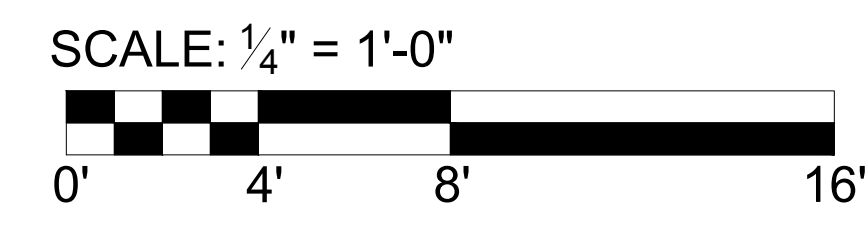

1 THIRD FLOOR PLAN
1/4" = 1'-0"