


§ 1  
S-1

FOUNDATION SECTION AT MAIN BLOCK

SCALE: 1" = 1'-0"

RESURGENCE WILL CONFIRM WITH BUILDING OWNER, AND PERFORM APPROPRIATE CONSTRUCTION OBSERVATION 12/17/16


Given the scope of the structural work shown, there will be a condition for approval for a letter stamped by an engineer based upon oversight of site and structural work.

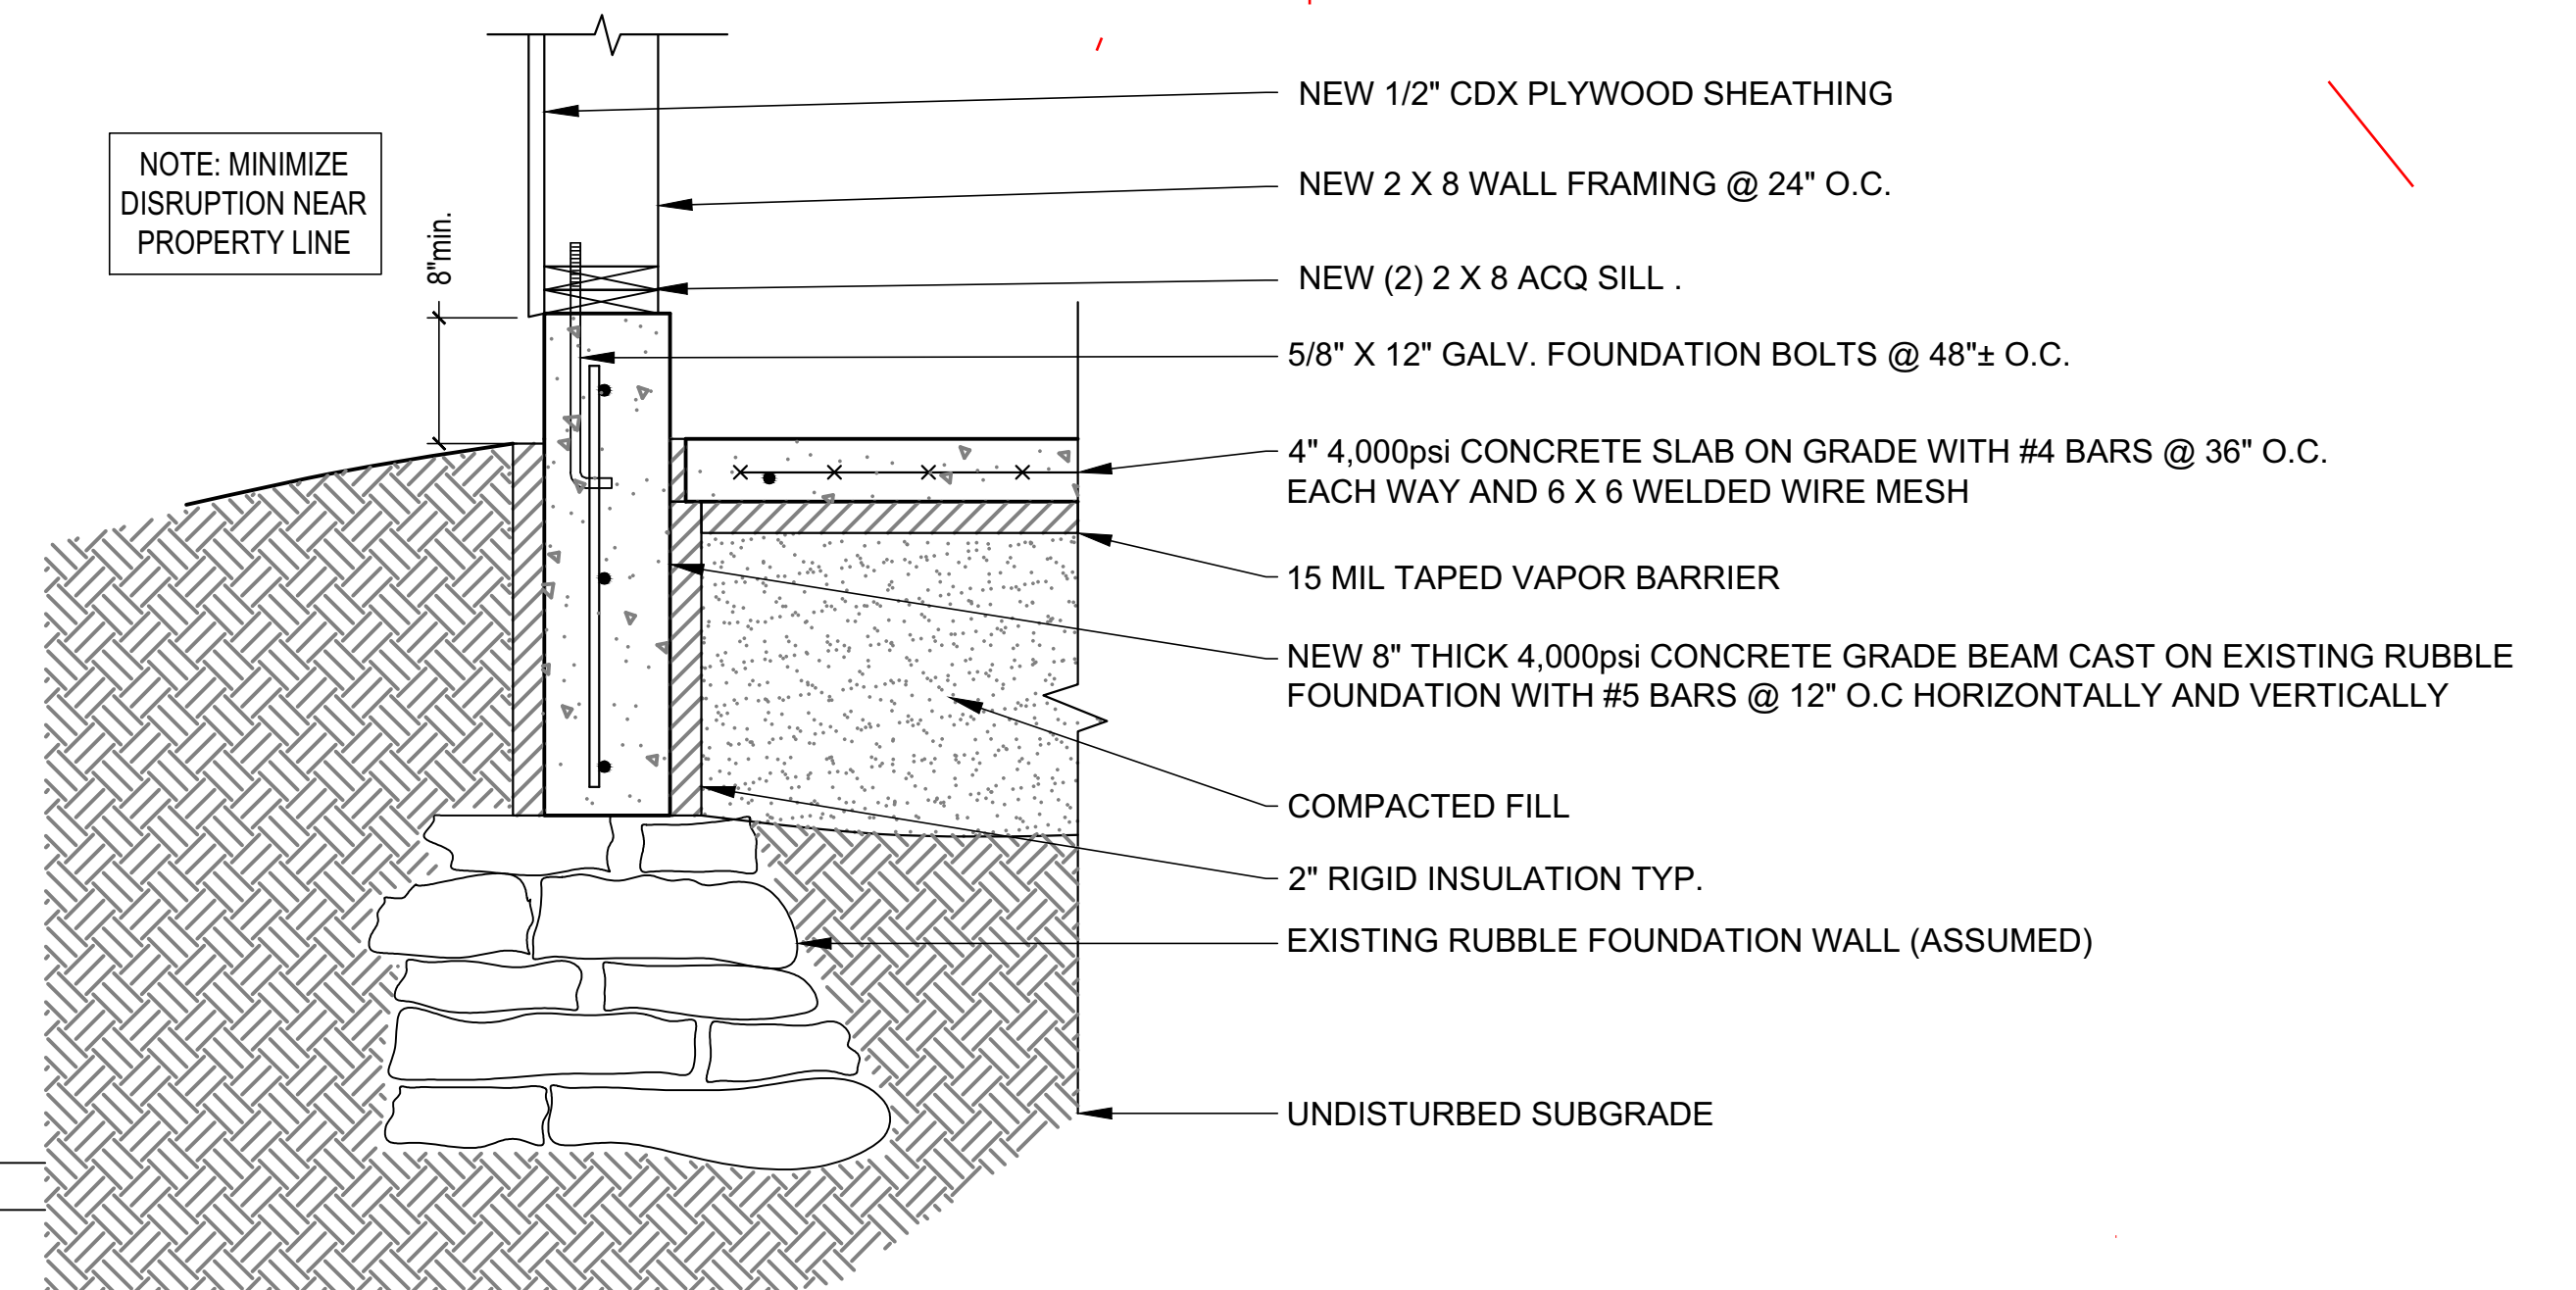


§ 2  
S-1

FOUNDATION SECTION AT ELL

SCALE: 1" = 1'-0"

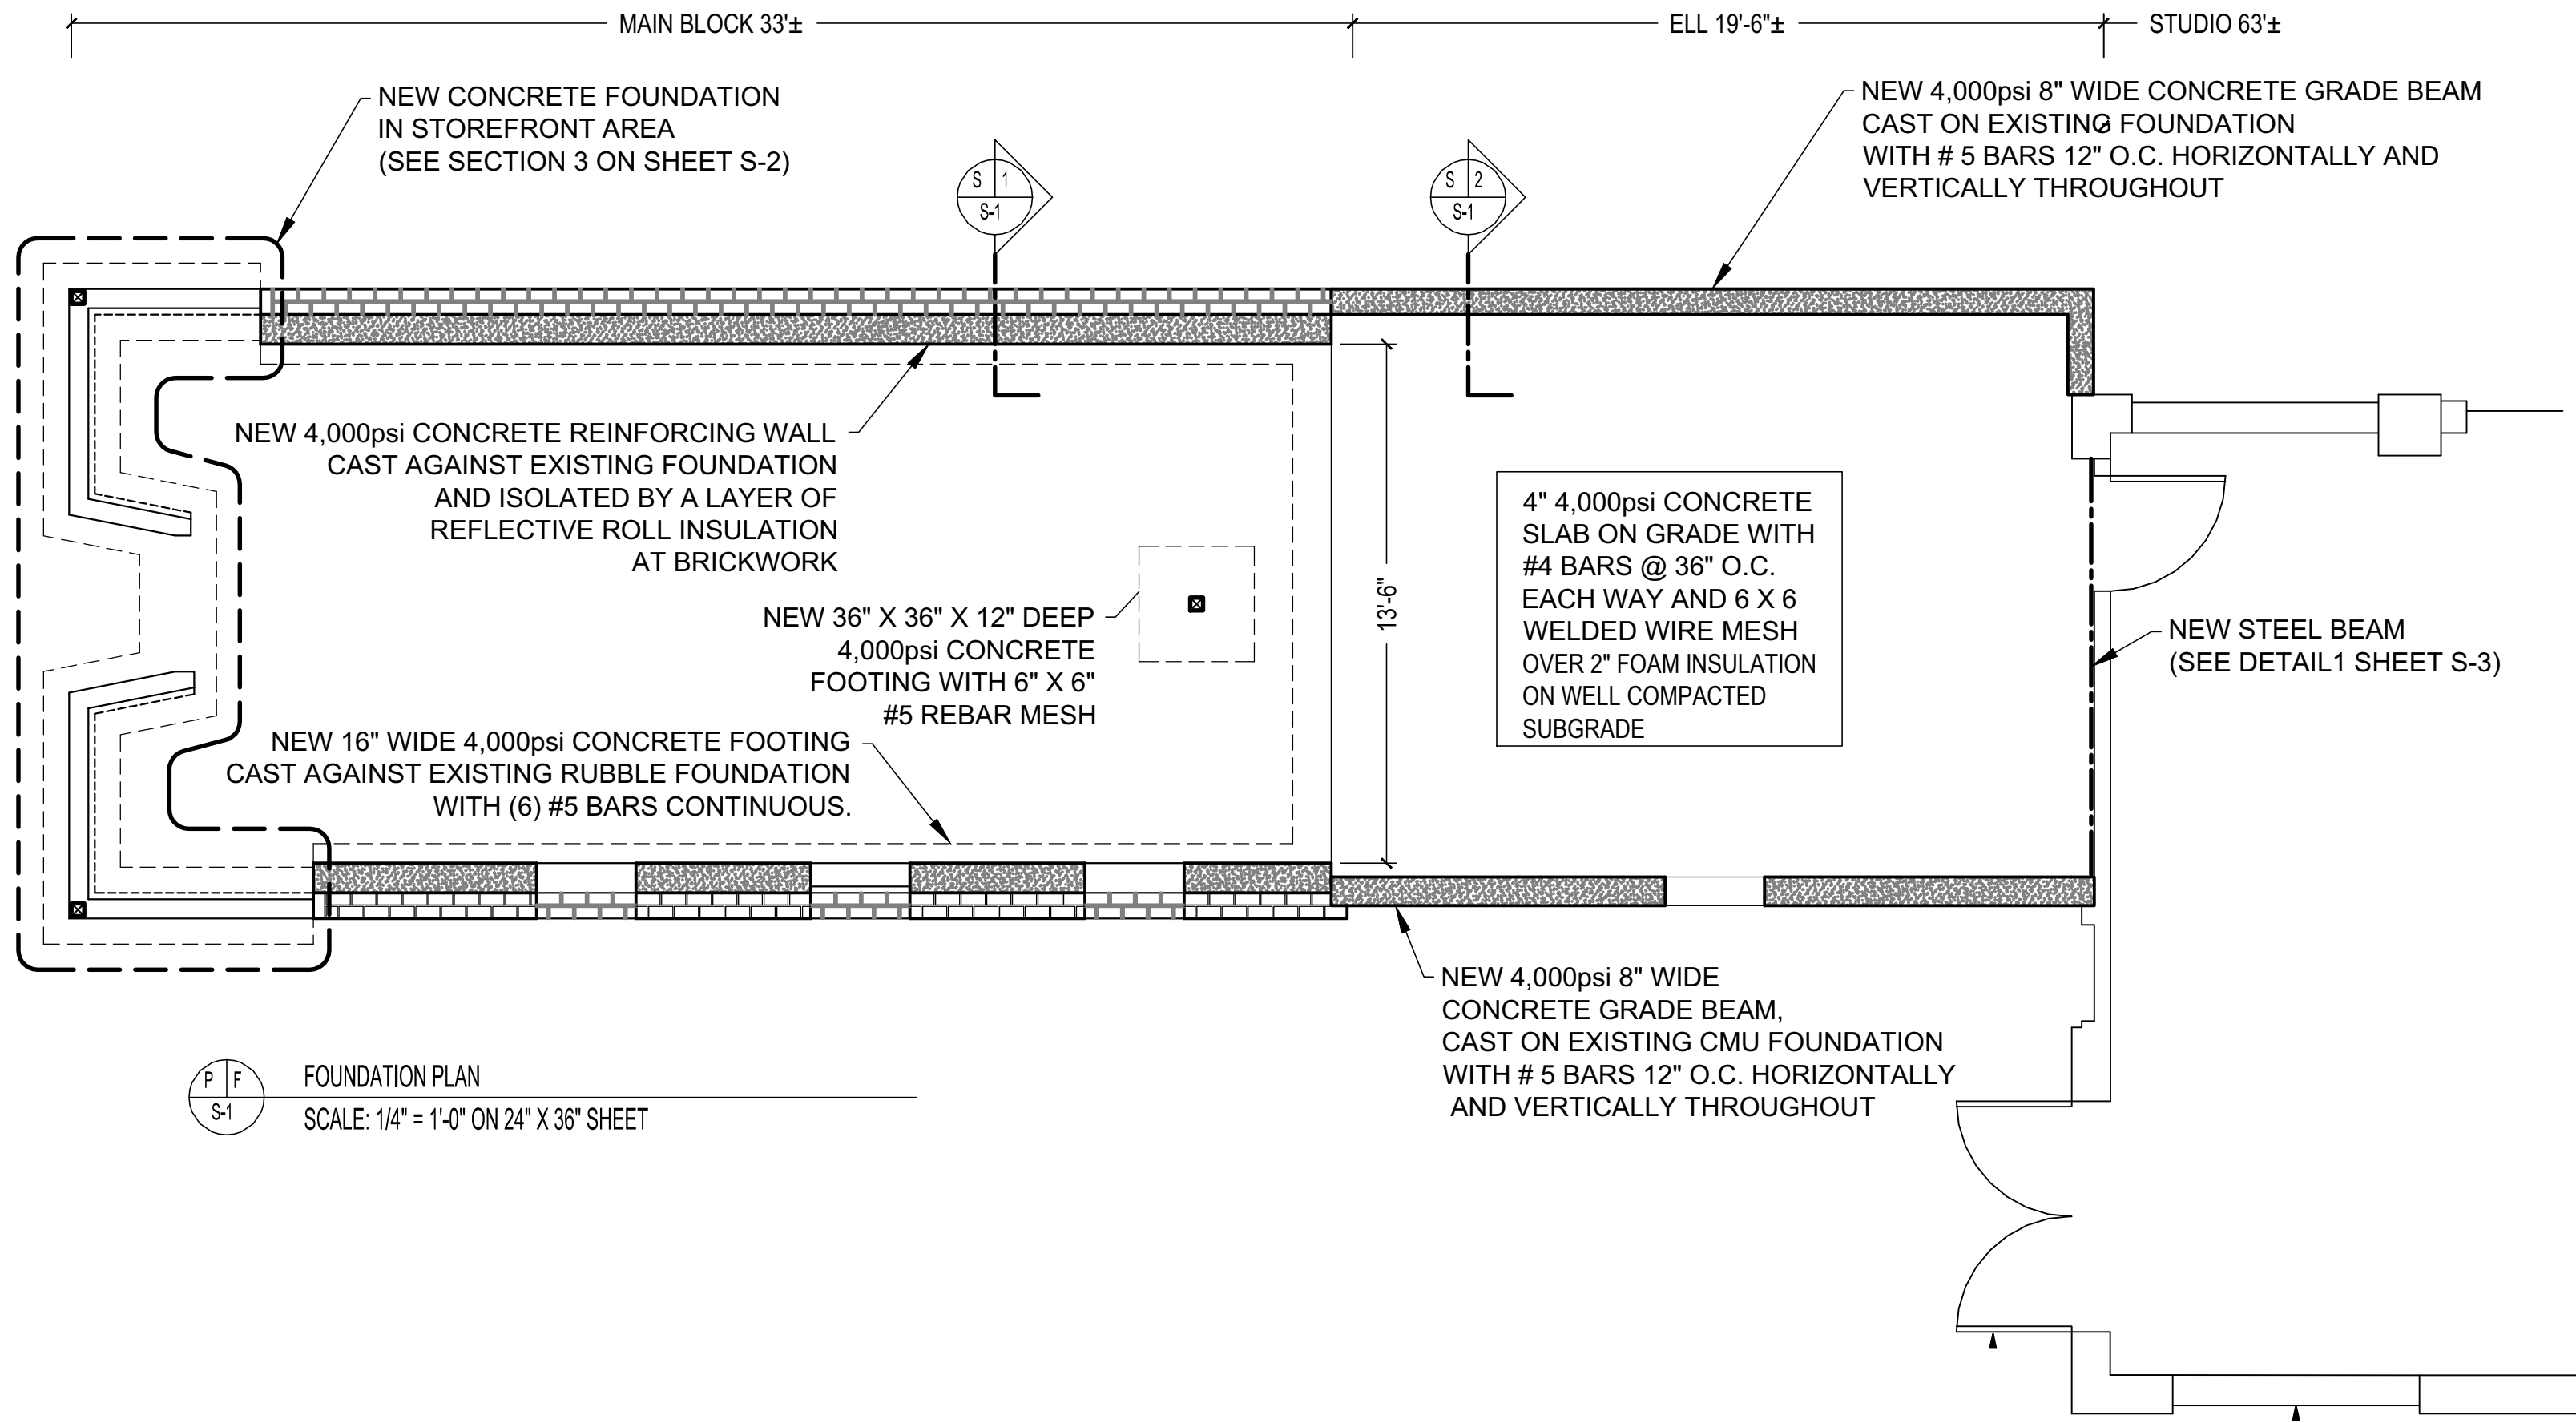

RESURGENCE  
ENGINEERING & PRESERVATION, INC.  
132 BRENTWOOD STREET  
PORTLAND, ME 04103  
207.773.4880  
WWW.RESURGENCEENGINEERING.COM

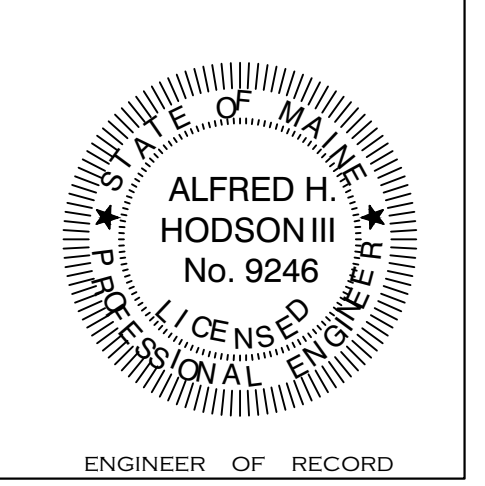

Rehabilitation of the Main Block and Ell at  
**131 Washington Avenue**  
Jonathan Edwards  
Portland, Maine

Date: 2 October 2015  
Scale: As Shown  
Revisions:

Title:  
**Main Block & Ell  
Foundation Plans  
and  
Sections**  
Sheet No: **S-1**

PERMIT SET