



SAHARA CLUB PARKING

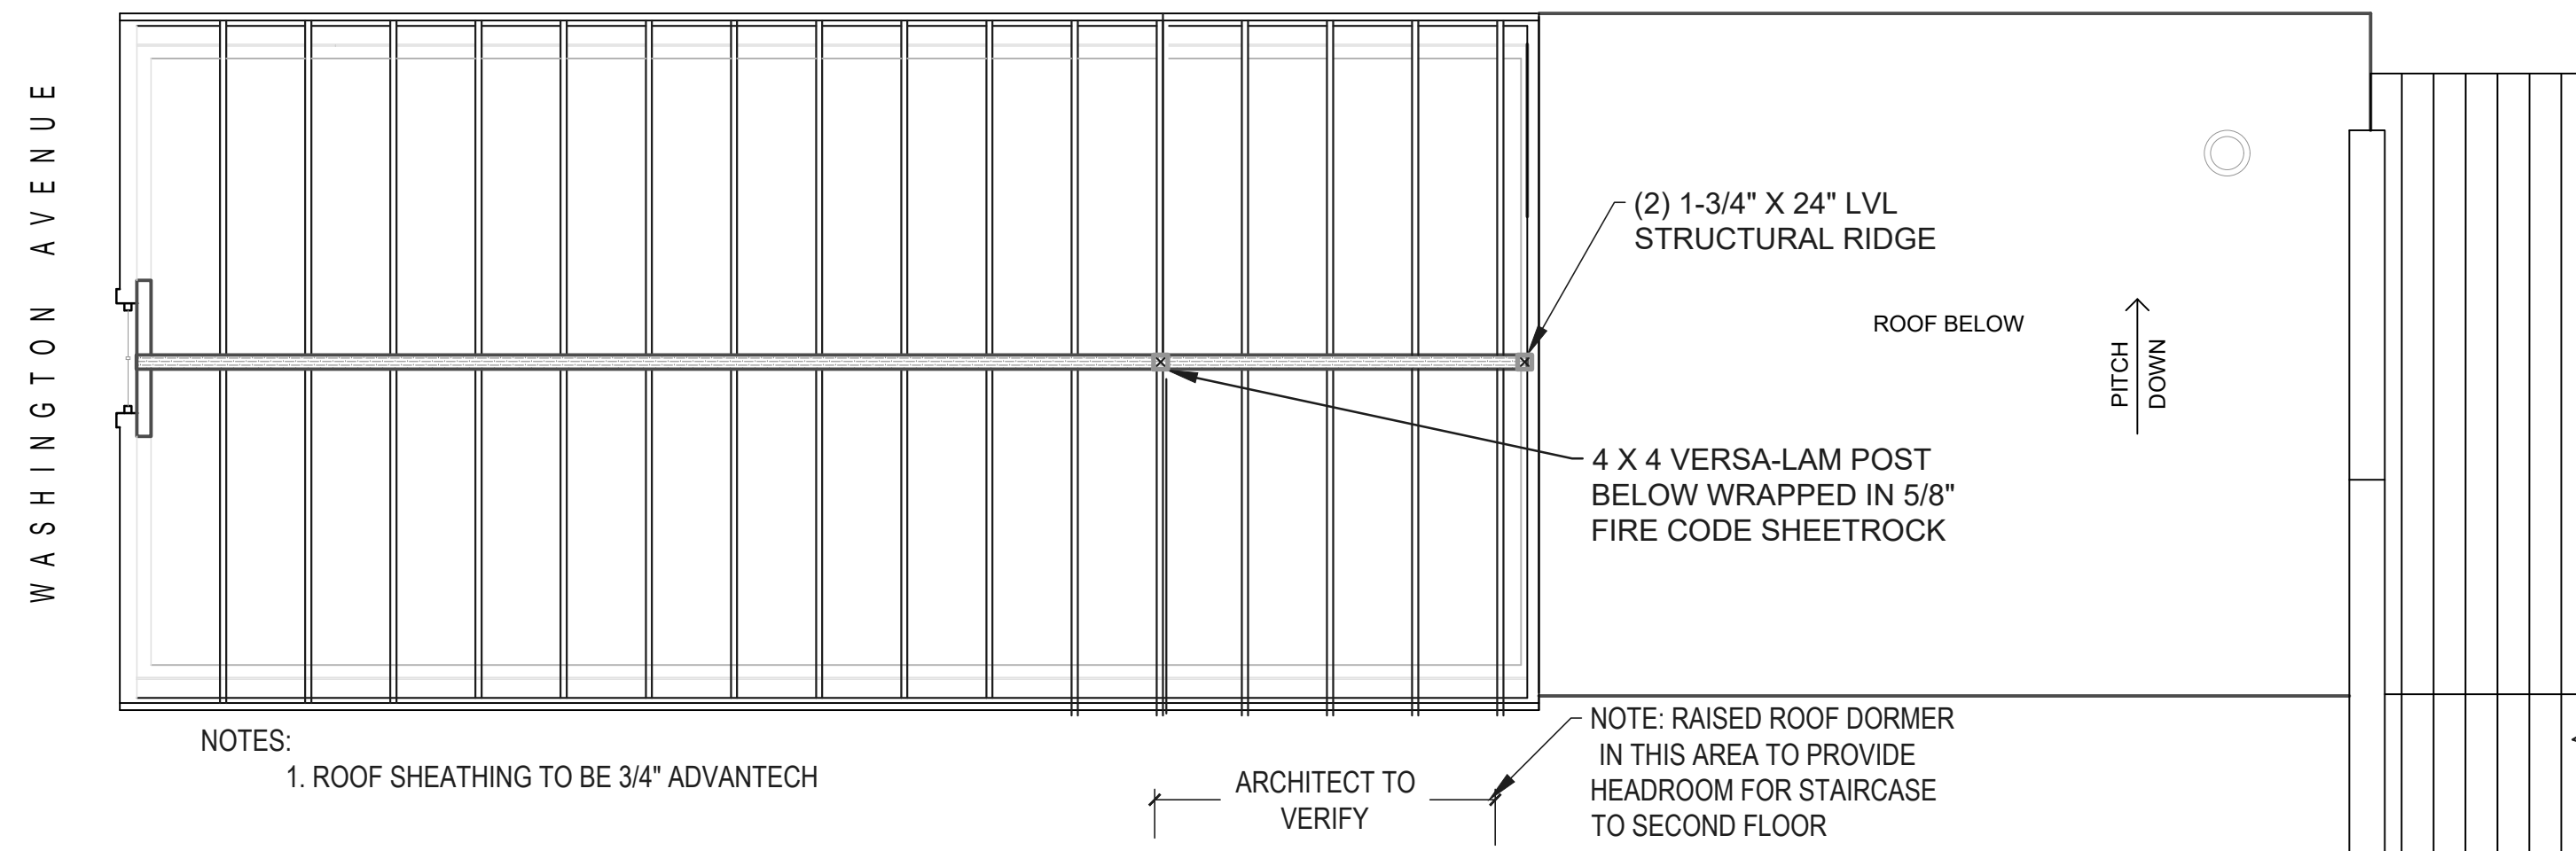


ROOF FRAMING PLAN
SCALE: 1/4" = 1'-0" ON 24" X 36" SHEET

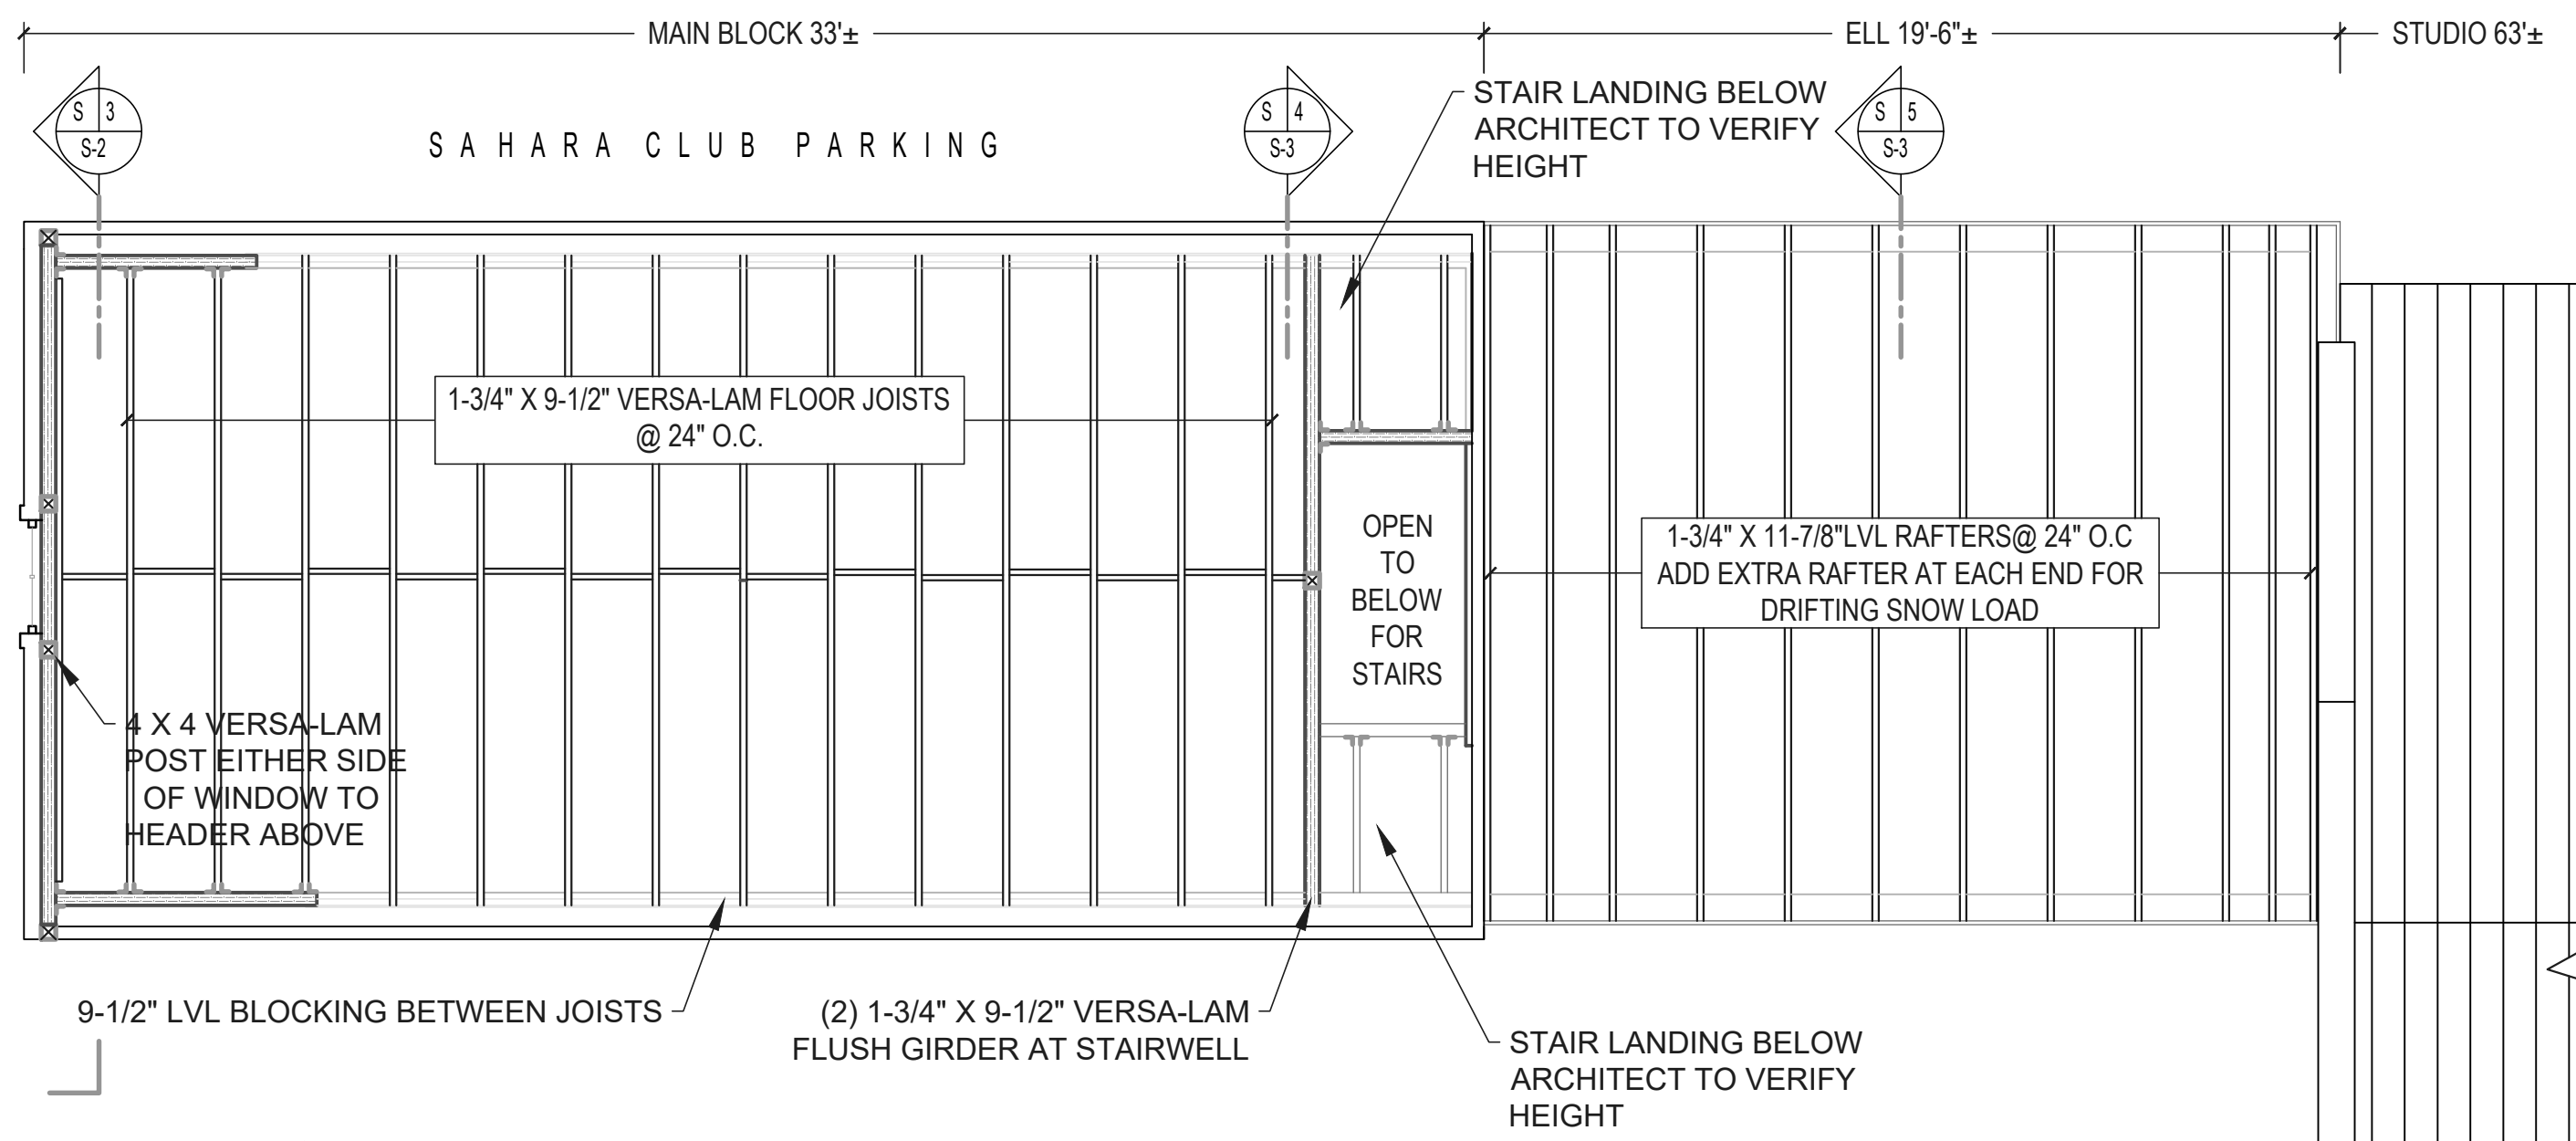


SECOND FLOOR FRAMING PLAN (and ELL ROOF FRAMING PLAN)
SCALE: 1/4" = 1'-0" ON 24" X 36" SHEET

NOTES:
1. SECOND FLOOR SHEATHING TO BE 3/4" T&G ADVANTECH

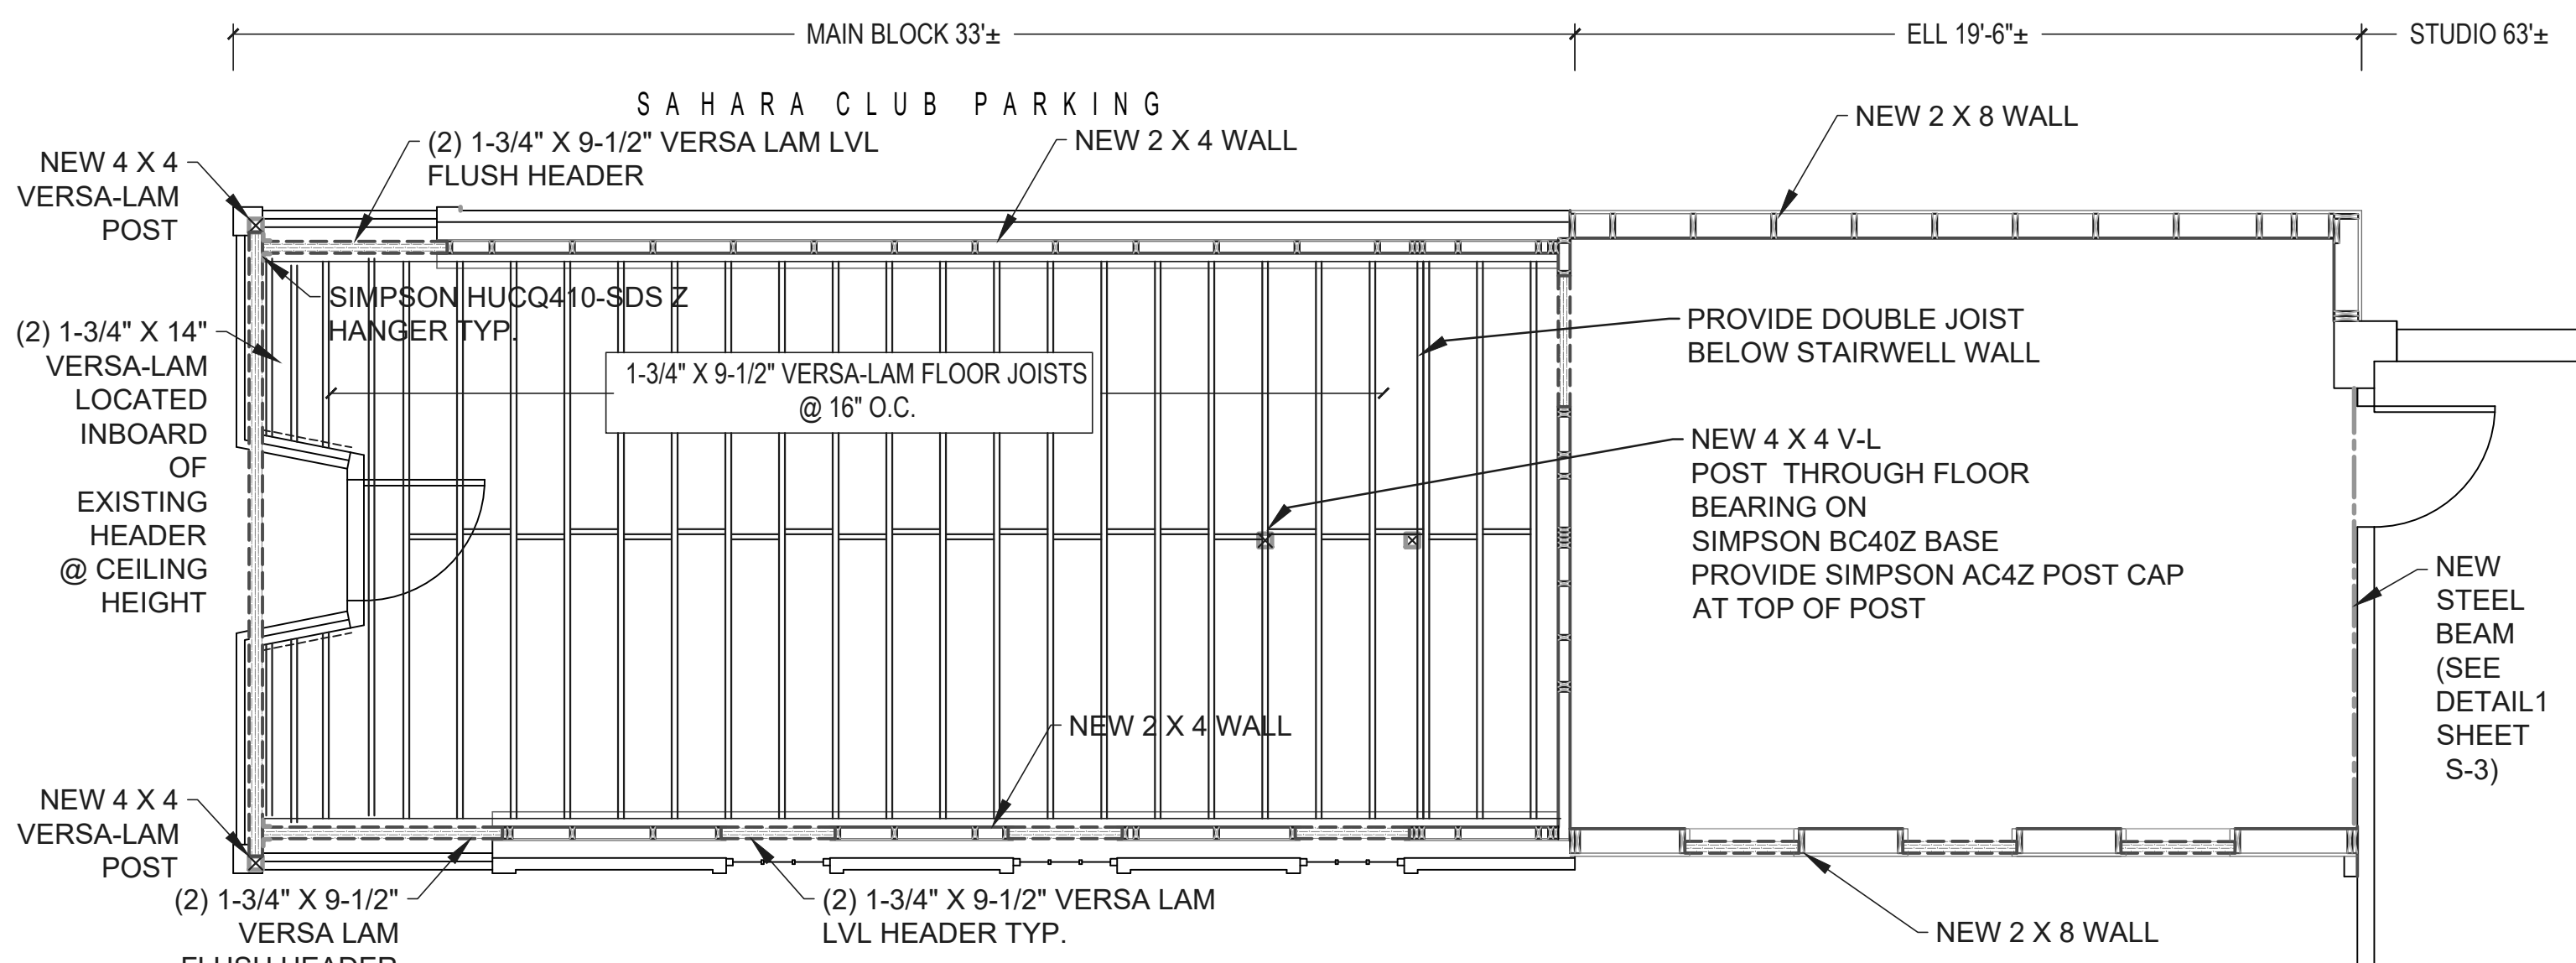


GROUND FLOOR FRAMING PLAN - MAIN BLOCK (SEE S-1 FOR ELL SLAB)
SCALE: 1/4" = 1'-0" ON 24" X 36" SHEET

NOTES:
1. TOP OF SHEATHING ELEV. 0'-0" AT MAIN BLOCK
2. TOP OF SLAB ELEV. 2'-5" AT ELL

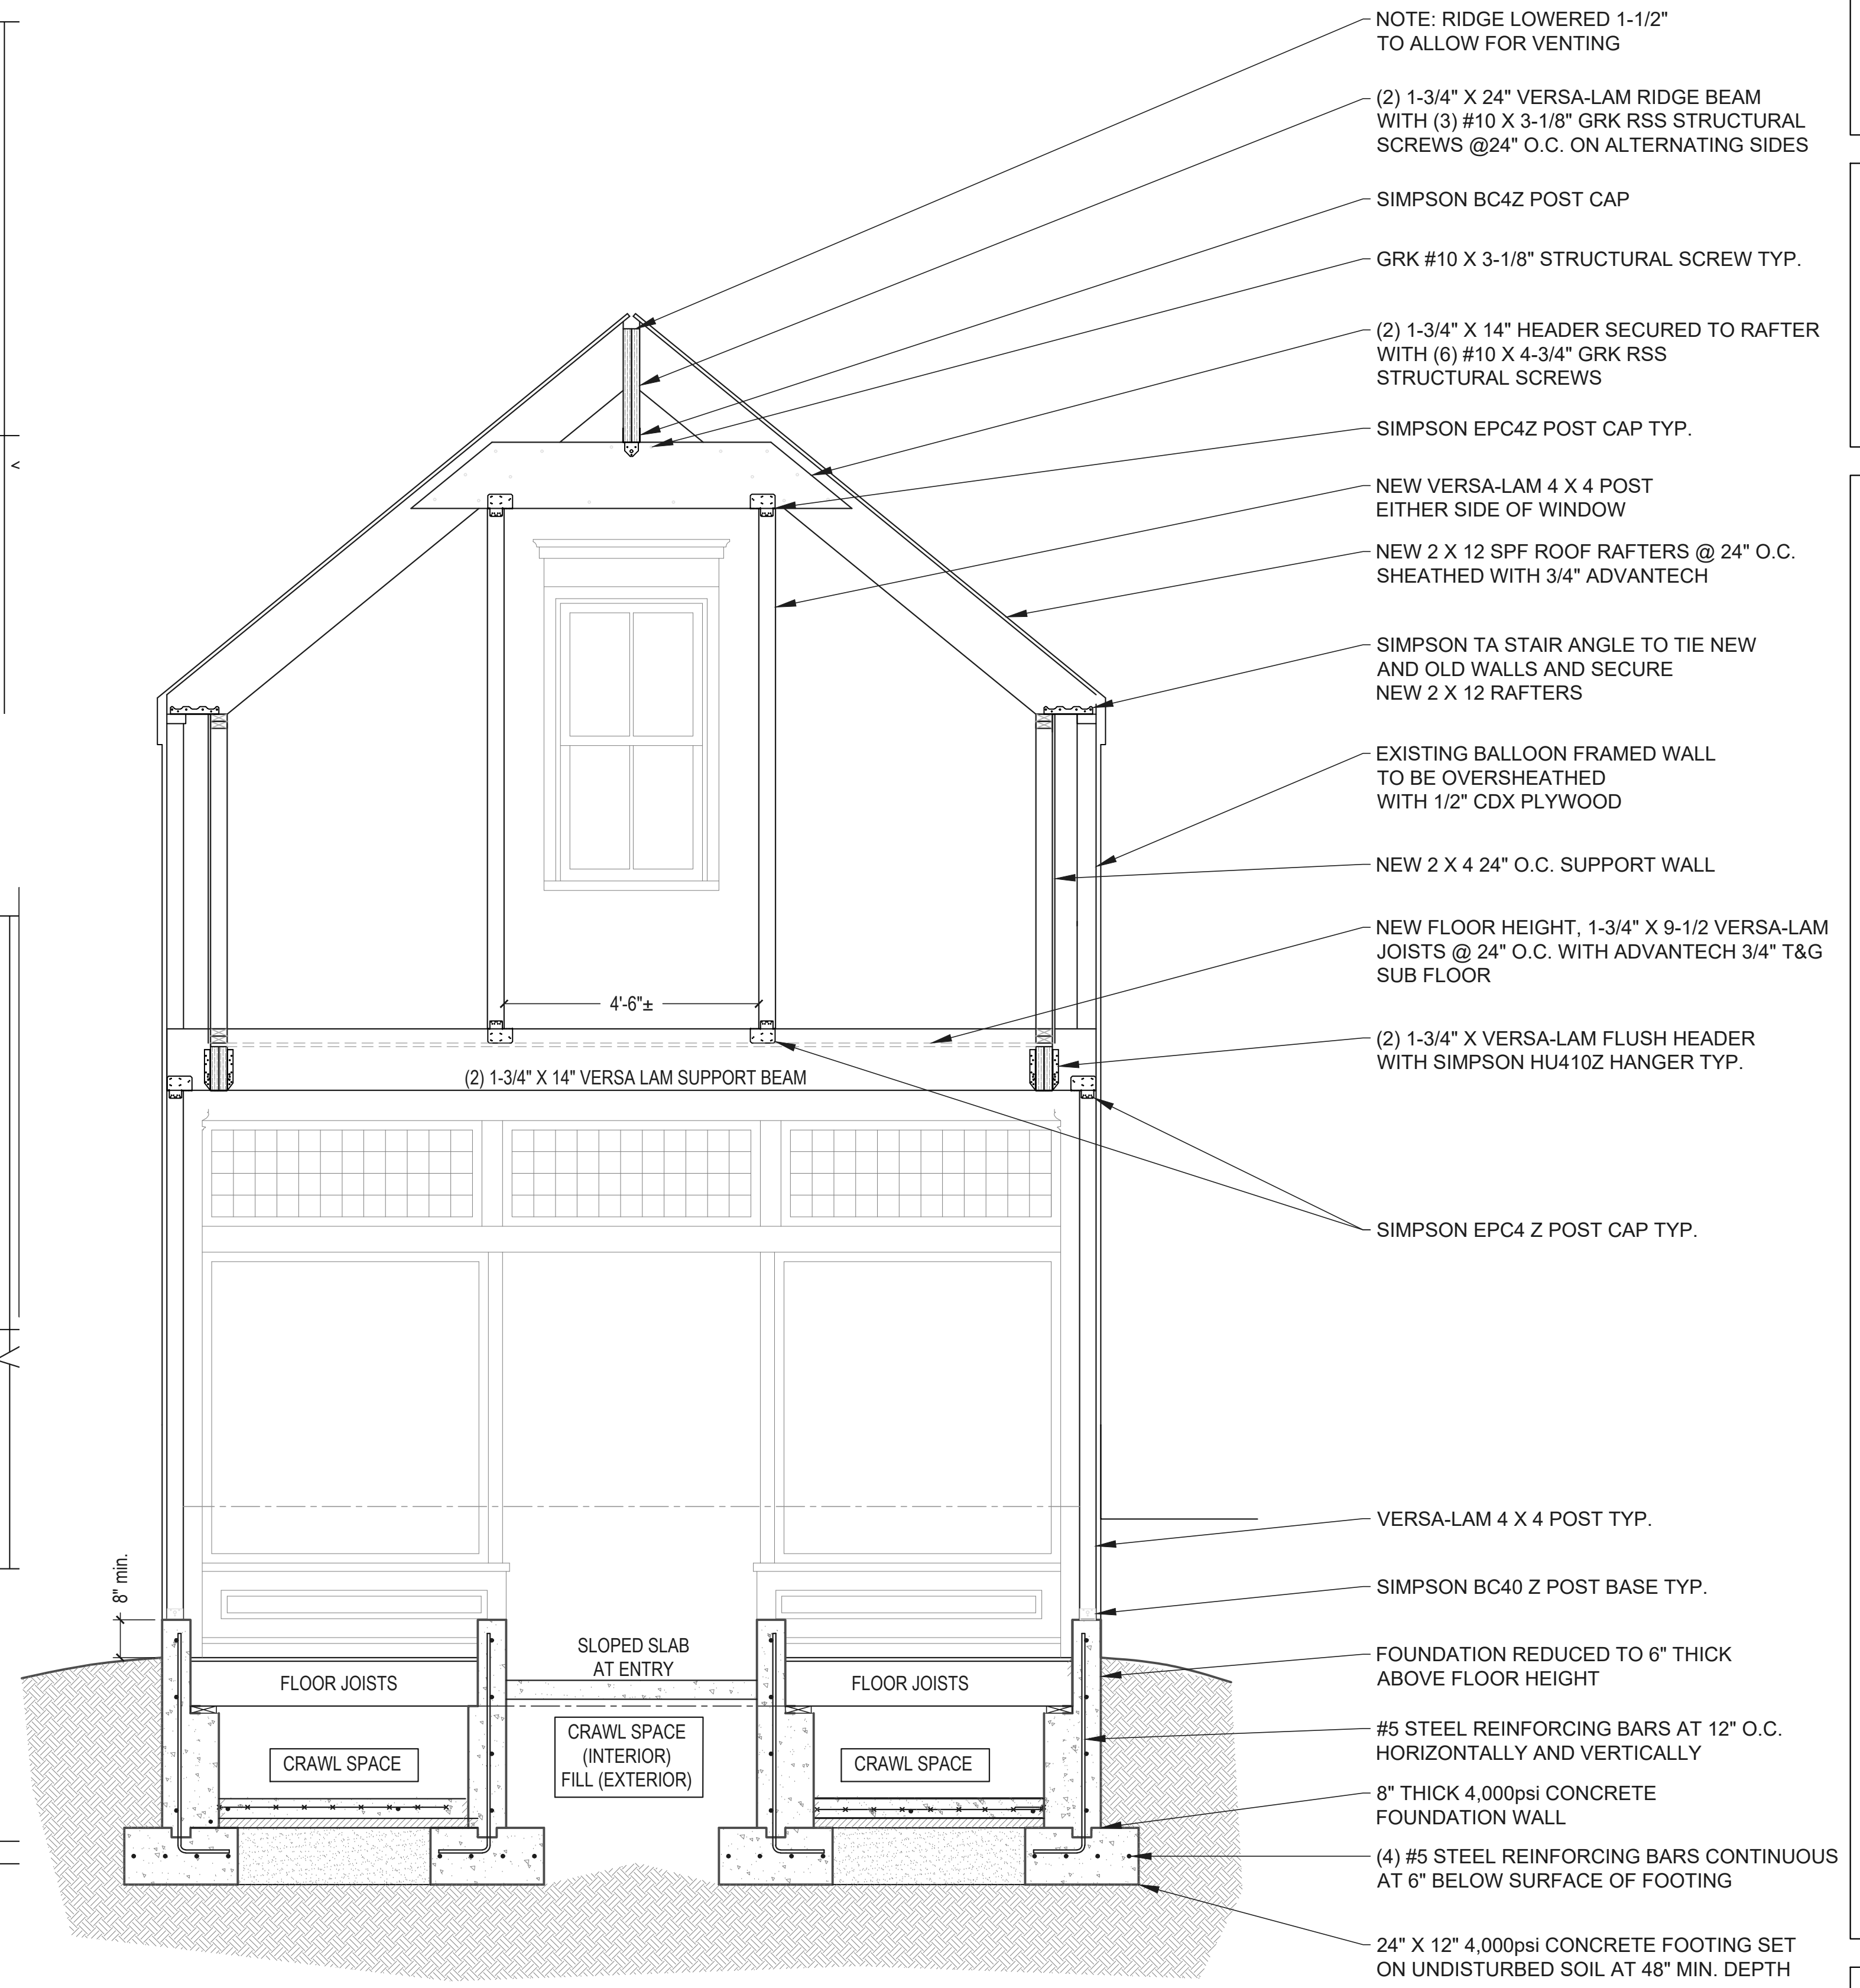

SECTION OF MAIN BLOCK ENTRANCE LOOKING WEST
SCALE: 1/2" = 1'-0" ON 24" X 36" SHEET

RESURGENCE
ENGINEERING & PRESERVATION, INC.
132 BRENTWOOD STREET
PORTLAND, ME 04103
207.773.4880
WWW.RESURGENCEENGINEERING.COM

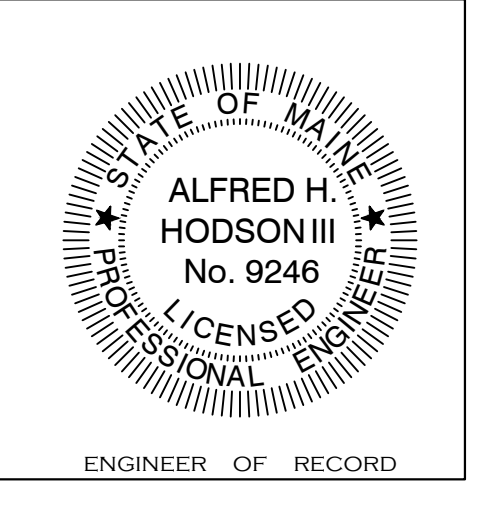

Rehabilitation of the Main Block and Ell at
131 Washington Avenue
Jonathan Edwards
Portland, Maine

Date: 2 October 2015
Scale: As Shown
Revisions: 10 June 2016

Title:
Main Block & Ell Framing Plans and Sections

Sheet No: **S-2**

PERMIT SET