

REPAIRS TO 27 BOYNTON STREET PORTLAND, MAINE

ISSUED FOR:
**PERMITTING &
CONSTRUCTION**

DATE:
SEPT 23, 2004


DRAWING NO:

- LIFE SAFETY: THE ASSEMBLIES IDENTIFIED ARE BASED ON ???CODE????
- FIRE ENCLOSURE: ALL STAIRS AND STAIRWAYS TO RECEIVE COMPLETE FIRE ENCLOSURE AS ILLUSTRATED.
- SOUND SEPARATION: ALL WALLS SEPARATING PUBLIC STAIRS AND HALLWAYS FROM RESIDENTIAL UNITS TO BE SOUND SEPARATED.

RATING -- STC 5 ??
- DOORS: ALL DOORS PENETRATING FIRE ENCLOSURES TO BE RATED MIN 90 MIN.
- FLOOR PENETRATIONS: ALL FLOOR TO BE SEALED.

ELECTRICAL PENETRATIONS THROUGH 5/8" GWB AND FIRE CAULKED.

PLUMBING PENETRATIONS TO RECEIVE FIRE COLLARS.
- FIRE BLOCKING: ALL FLOORS TO RECEIVE FIRE BLOCKING FLUSH AT FLOOR LEVEL AND AT CEILING LEVEL. -- SEE NOTE AT SECTION 5.

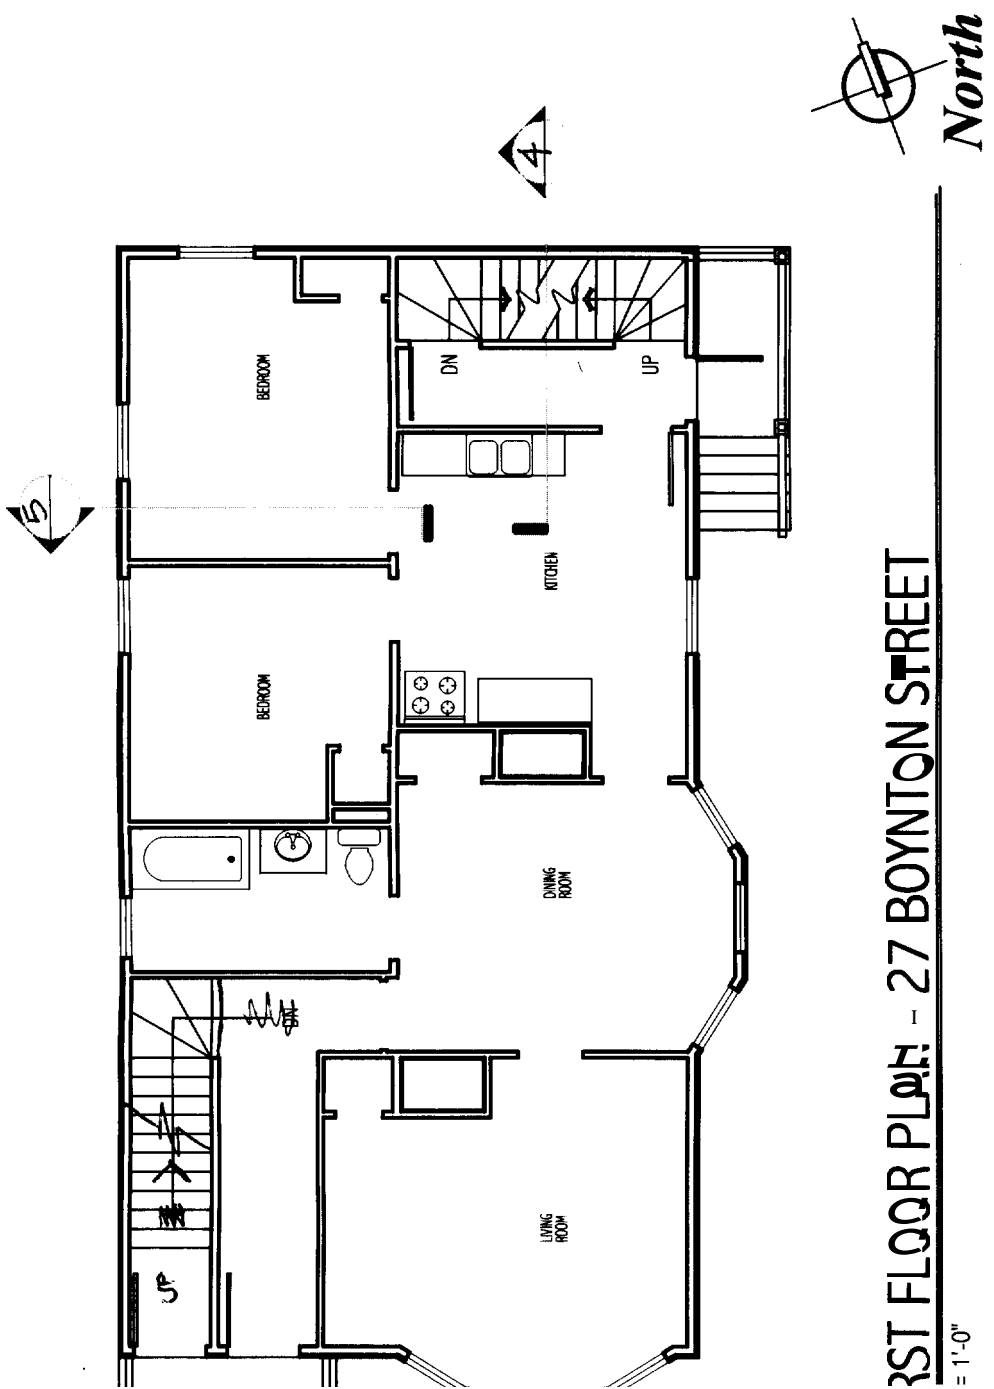

FIRST FLOOR PLAN - 27 BOYNTON STREET
1/8" = 1'-0"