




1 DOOR TYPE ELEVATIONS  
SCALE: 3/8" = 1'-0"




ID	Description	Qty	Elevation Type	Width (Nom)	Height (Nom)	Fire Rating	Door Material	Door Finish	Frame Material	Frame Finish	Head Detail	Sill Detail	Jamb Detail	Hardware Set	Notes
001	Basement Storage Entry	1	TYPE 1	3'-0"	7'-0"	60m	MTL	PT-2	MTL	PT-2				Refer to Hardware Spec. for all Doors	Keycard Access (All Residents)
003	Basement Storage Entry	1	TYPE 1	3'-0"	7'-0"	60m	MTL	PT-2	MTL	PT-2					
003a	Basement Tenant Storage Entry	1	TYPE 1	3'-0"	7'-0"		MTL	PT-2	MTL	PT-2					
004	Electric Room Entry, DBL Door, 5'-0"	1	TYPE 1	5'-0"	6'-8"		MTL	PT-2	MTL	PT-2					
005	Sprinkler Room Entry	1	TYPE 1	3'-0"	7'-0"	20m	MTL	PT-2	MTL	PT-2					
006	Parking Garage Entry	1	TYPE 1	3'-0"	7'-0"	60m	MTL	PT-2	MTL	PT-2					
101A	Stair Door at Residential Lobby	1	TYPE 1	3'-0"	7'-0"	90m	MTL	PT-2	MTL	PT-2					Keycard Access (All Residents)
102	Basement Stair Door at Res. Lobby	1	TYPE 1	3'-0"	7'-0"	60m	MTL	PT-2	MTL	PT-2					
102A	Basement Stair Door at Commercial	1	TYPE 1	3'-0"	7'-0"	60m	MTL	PT-2	MTL	PT-2					
103A	Residential Lobby Entry from Garage	1	TYPE 1	3'-0"	7'-0"		MTL/GLASS	PT-2	MTL	PT-2					Keycard Access (All Residents)
103B	Exterior Door to Garage Entry	1	TYPE 1	3'-0"	8'-0"		MTL	TBD	MTL	TBD					
105A	Garage Entry to Parking Elevator	1	TYPE 1	2'-10"	7'-0"		MTL	PT-2	MTL	PT-2					
105B	Garage Entry to Parking Elevator	1	TYPE 1	2'-10"	7'-0"		MTL	PT-2	MTL	PT-2					
106C	Exterior Door at Commercial Space	1	TYPE 1	3'-0"	8'-0"		MTL	TBD	MTL	TBD					
106D	Exterior Door at Commercial Space	1	TYPE 1	3'-0"	8'-0"		MTL	TBD	MTL	TBD					
106E	Exterior Door at Stair 2	1	TYPE 1	3'-0"	8'-0"	90m	MTL	TBD	MTL	TBD					
OH1	Overhead Panel Door at Garage Entry	1	TYPE 11	18'-0"	10'-6"		MTL/GLASS	MATCH WINDOWS	MTL	MATCH WINDOWS					Insulated Panels
OH2	Overhead Panel Door at Parking System	1	TYPE 11	9'-0"	10'-0"		MTL / GLASS	MATCH WINDOWS	MTL	MATCH WINDOWS					
OH3	Overhead Ceiling Door at Trash Room	2	TYPE 12	6'-0"	8'-0"		MTL	MATCH WINDOWS	MTL	MATCH WINDOWS					
S1a	Storefront Entry Door and Transom	1	TYPE 10	3'-4"	11'-9 3/4"		MTL/GLASS	MATCH STOREFRONT	MTL	MATCH STOREFRONT					S1 series mullied together
S1e	Storefront Entry Door and Transom	1	TYPE 10	3'-4"	11'-9 3/4"		MTL/GLASS	MATCH STOREFRONT	MTL	MATCH STOREFRONT					S2 series mullied together. Keycard Access (All Residents), ADA Automatic Operator System.
S2a	Residential Entry Storefront	1	TYPE 10	3'-0"	7'-7 3/4"		MTL/GLASS	MATCH STOREFRONT	MTL	MATCH STOREFRONT					
U0	Typ Unit Entry, 7'-0"	11	TYPE 1	3'-0"	7'-0"	20m	SCWD	TBD	FLAT MTL	TBD					
U0a	Typ Unit Entry, 8'-0"	5	TYPE 1	3'-0"	8'-0"	20m	SCWD	TBD	FLAT MTL	TBD					
U1	Typ Unit Passage	51	TYPE 1	2'-10"	7'-0"		SCWD	PT-2	WOOD	PT-2					
U1B	Typ ADA Unit Passage	3	TYPE 1	3'-0"	7'-0"		SCWD	PT-2	WOOD	PT-2					
U1a	Typ ADA Unit Passage	2	TYPE 1	2'-10"	7'-0"		SCWD	PT-2	WOOD	PT-2					
U2	Unit W/D Door, Louvered	13	TYPE 1	2'-10"	7'-0"		SCWD	PT-2	WOOD	PT-2					
U3	Unit Closet, 2'-10"	11	TYPE 1	2'-10"	7'-0"		SCWD	PT-2	WOOD	PT-2					
U3a	Unit Closet, 2'-6"	14	TYPE 1	2'-6"	7'-0"		SCWD	PT-2	WOOD	PT-2					
U3b	Unit Closet, 2'-0"	4	TYPE 1	2'-0"	7'-0"		SCWD	PT-2	WOOD	PT-2					
U4	Unit Closet Bipart, 5'-0"	4	TYPE 3	5'-0"	7'-0"		SCWD	PT-2	WOOD	PT-2					
U4a	Unit Closet Bipart, 4'-0"	6	TYPE 3	4'-0"	7'-0"		SCWD	PT-2	WOOD	PT-2					
U4b	Unit Closet Tripart, 6'-6"	1	TYPE 4	6'-6"	7'-0"		SCWD	PT-2	WOOD	PT-2					
U5	Unit 3B Full Height Pocket Door	2	TYPE 5	3'-2 1/4"	9'-0"		SCWD	PT-2	WOOD	PT-2					
U5	Unit 3B Pocket Door	1	TYPE 5	2'-11 1/4"	7'-0"		SCWD	PT-2	WOOD	PT-2					
U5	Unit Pocket Door	7	TYPE 5	2'-10"	7'-0"		SCWD	PT-2	WOOD	PT-2					
U6	Unit Double Door, 6'-0"	3	TYPE 2	6'-0"	7'-0"		SCWD	PT-2	WOOD	PT-2					
U6a	Unit Double Door, 5'-0"	1	TYPE 2	5'-0"	7'-0"		SCWD	PT-2	WOOD	PT-2					
U7	Unit 4A Triple Bipart	1	TYPE 4	7'-6"	7'-0"		SCWD	PT-2	WOOD	PT-2					
U8	Unit 4A Double Barn	1	TYPE 7	5'-0"	7'-0"		SCWD	PT-2	WOOD	PT-2					
U9	Typ Unit 5A Passage	9	TYPE 1	2'-10"	8'-0"		SCWD	PT-2	WOOD	PT-2					
U9a	Unit 5A Closet, 3'-0"	1	TYPE 1	2'-10"	8'-0"		SCWD	PT-2	WOOD	PT-2					
U9b	Unit 5A Mech	1	TYPE 1	2'-10"	8'-0"		SCWD	PT-2	WOOD	PT-2					
U9c	Unit 5A Closet, 2'-6"	1	TYPE 1	2'-2"	8'-0"		SCWD	PT-2	WOOD	PT-2					
U9d	Unit 5A Single Slider	1	TYPE 1	3'-0"	6'-8"		SCWD	PT-2	WOOD	PT-2					
U9e	Unit 5A Ext. Triple Slider	1	TYPE 9	9'-0"	9'-10"		MTL/GLASS	MATCH WINDOWS	MTL	MATCH WINDOWS					
U9f	Unit 5A Exterior Terrace	1	TYPE 8	3'-0"	9'-10"		MTL/GLASS	MATCH WINDOWS	MTL	MATCH WINDOWS					
U9g	Unit 5A Exterior Terrace	1	TYPE 8	3'-0"	9'-10"		MTL/GLASS	MATCH WINDOWS	MTL	MATCH WINDOWS					
X1	Typ Stair Door	4	TYPE 1	3'-0"	7'-0"	90m	MTL	PT-2	MTL	PT-2					
X1a	Typ Stair Door	2	TYPE 1	3'-0"	8'-0"	90m	MTL	PT-2	MTL	PT-2					
X1b	Typ Stair Door, Penthouse	2	TYPE 1	3'-0"	7'-0"	90m	MTL	PT-2	MTL	PT-2					Keycard Access (Unit 5a Resident, On Stair Side Only)
X2	Typ Mech off Corridor, 2nd and 3rd Floors	2	TYPE 1	3'-0"	7'-0"		MTL	PT-2	MTL	PT-2					
X2a	Typ Mech off Corridor, 4th Floor	1	TYPE 1	3'-0"	8'-0"		MTL	PT-2	MTL	PT-2					

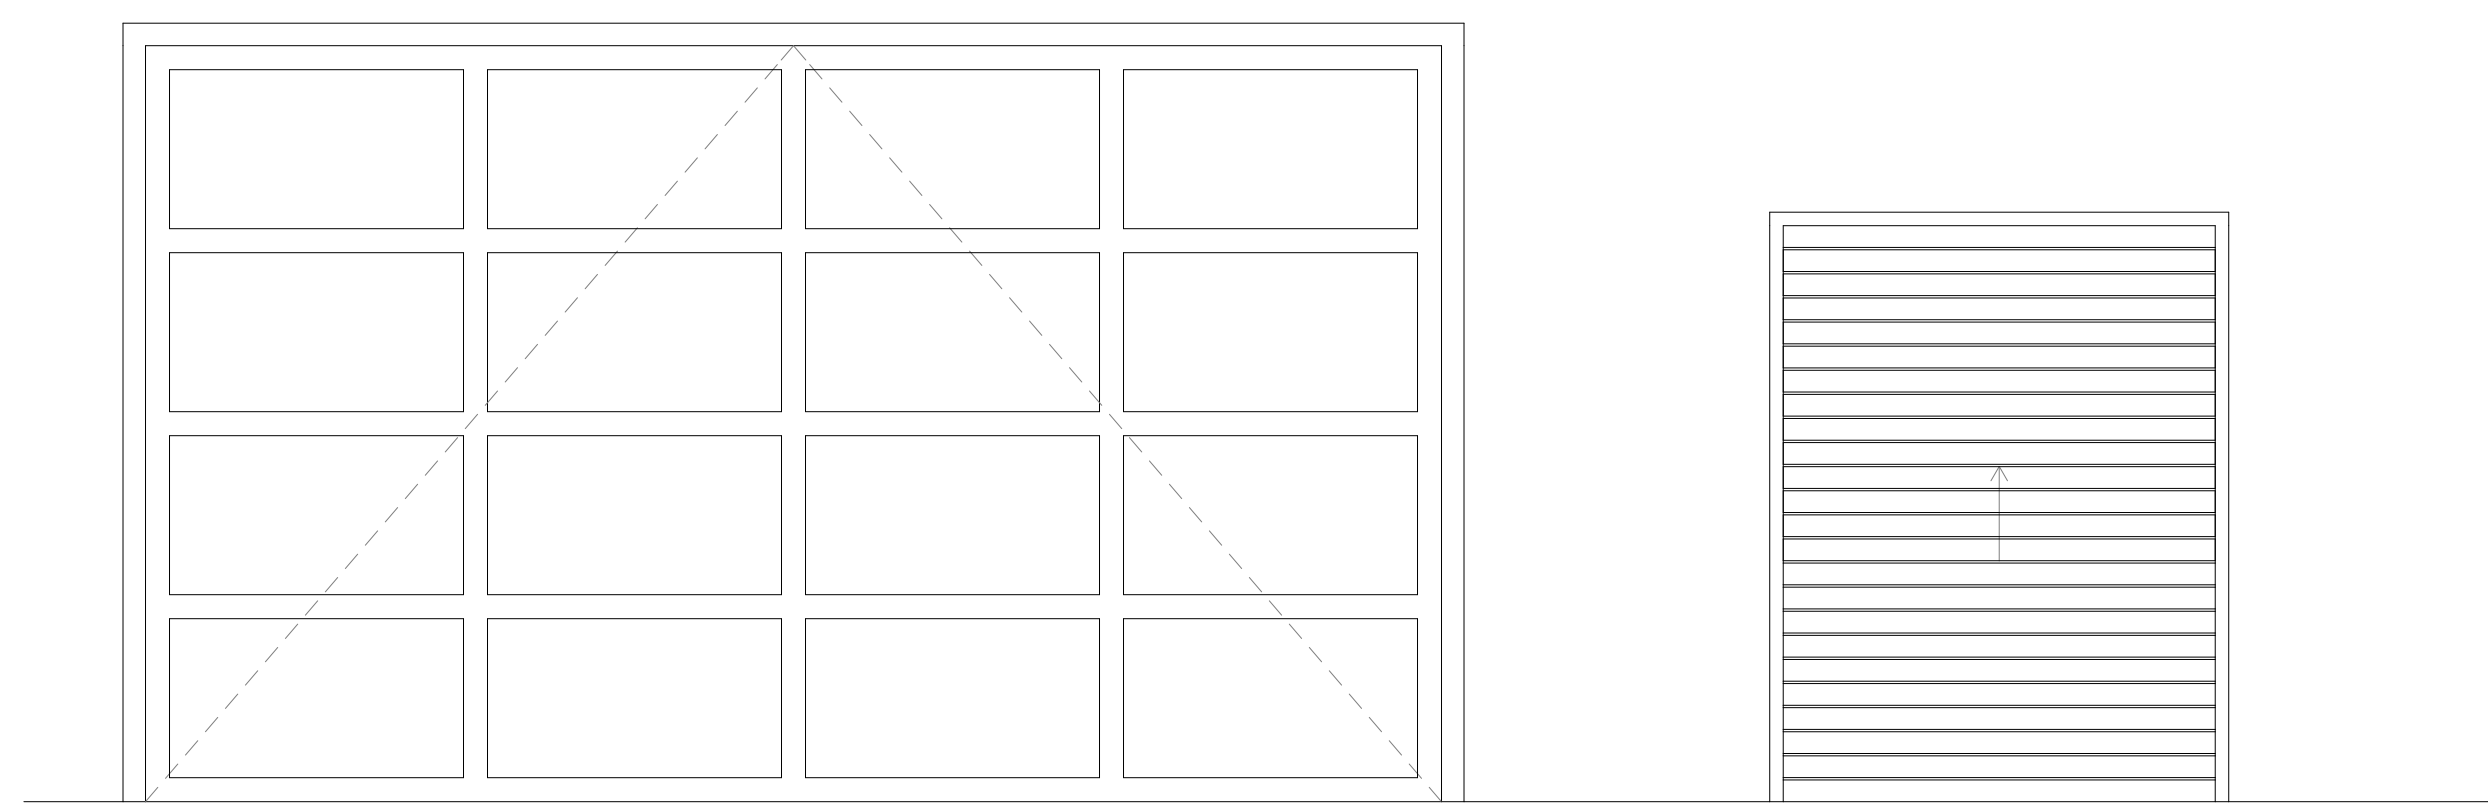


2 DOOR TYPE ELEVATIONS  
SCALE: 3/8" = 1'-0"

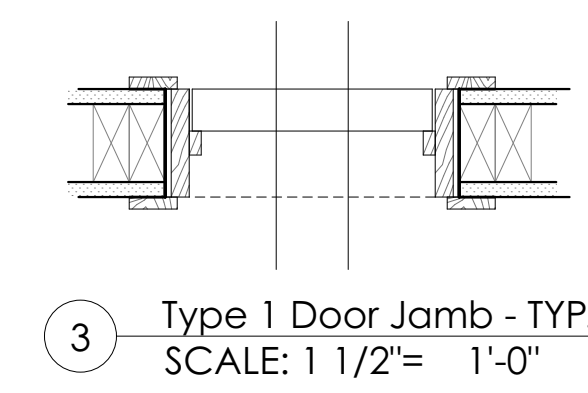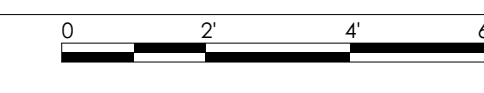



3 Type 1 Door Jamb - TYP.  
SCALE: 1 1/2" = 1'-0"

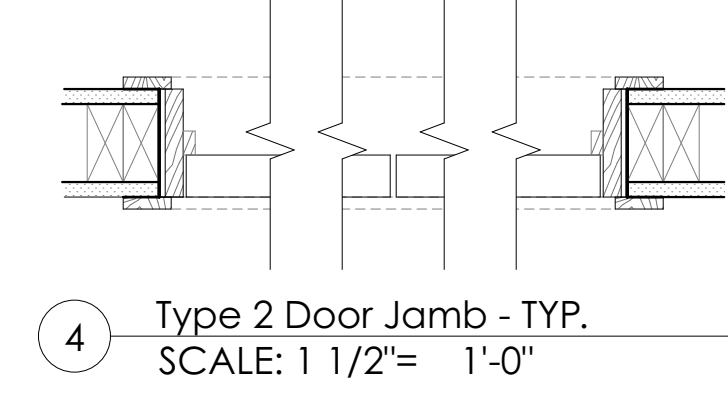



4 Type 2 Door Jamb - TYP.  
SCALE: 1 1/2" = 1'-0"

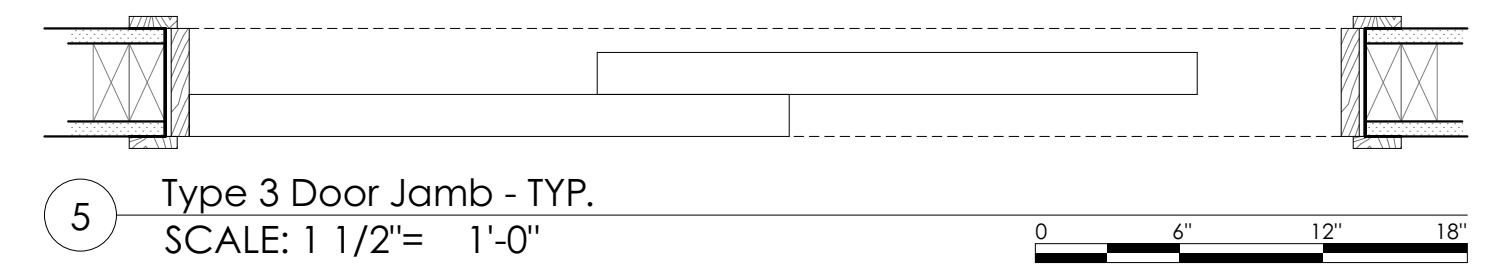



5 Type 3 Door Jamb - TYP.  
SCALE: 1 1/2" = 1'-0"

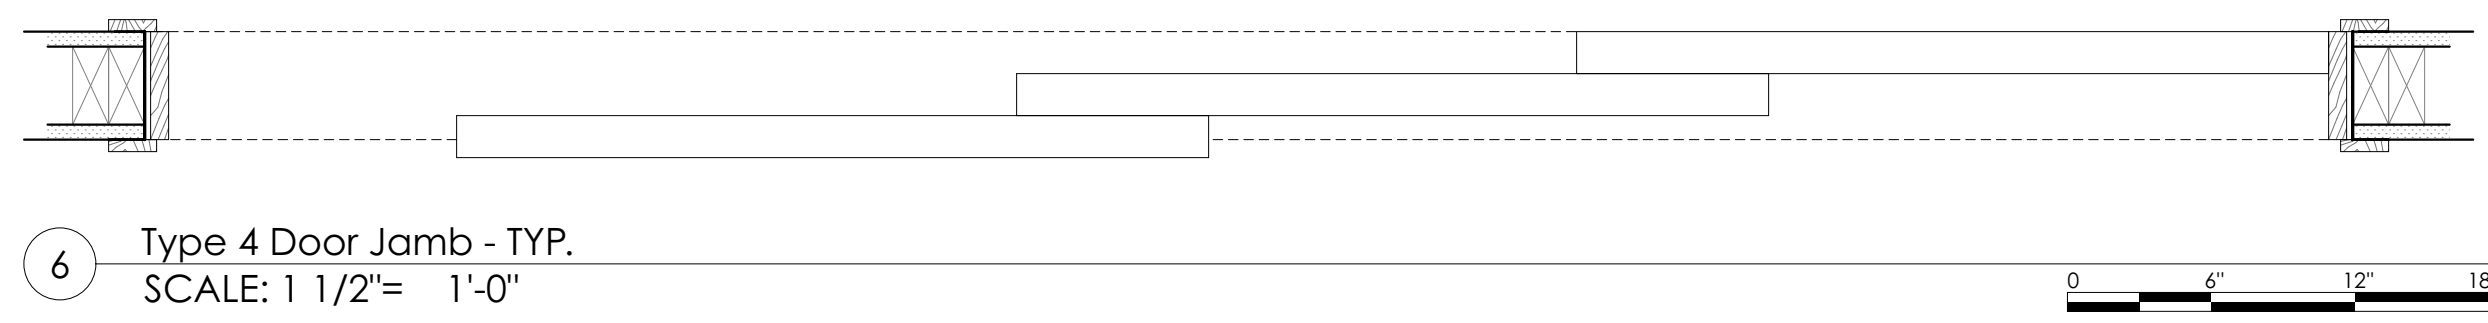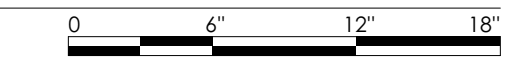


6 Type 4 Door Jamb - TYP.  
SCALE: 1 1/2" = 1'-0"

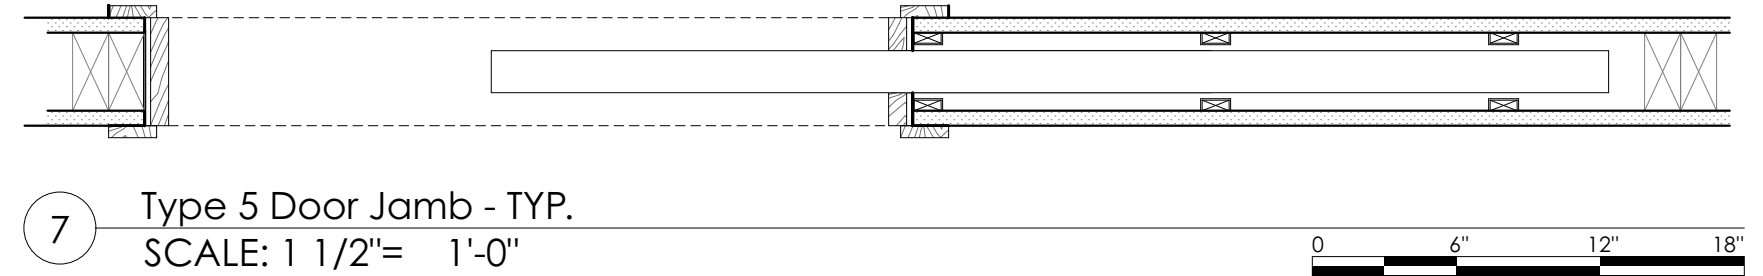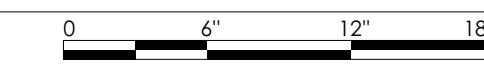

7 Type 5 Door Jamb - TYP.  
SCALE: 1 1/2" = 1'-0"

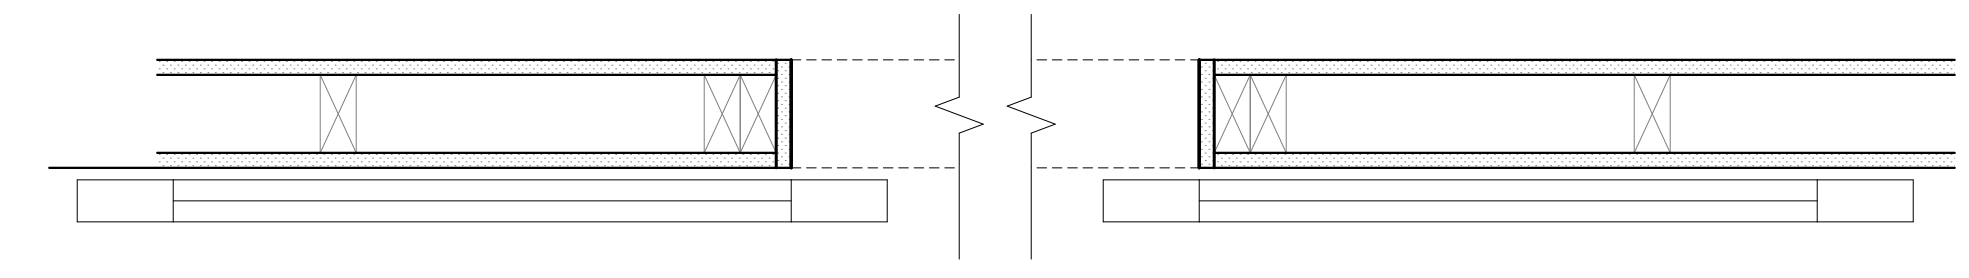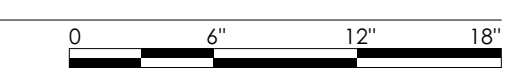

8 Type 7 Door Jamb - TYP.  
SCALE: 1 1/2" = 1'-0"

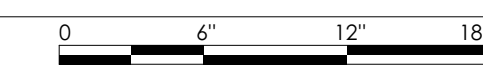

CALEB JOHNSON  
ARCHITECTS + BUILDERS  
110 EXCHANGE ST. FLOOR 2 PORTLAND, ME 04101  
T: 207.283.8777 F: 207.283.8778 C: JAB.ME

PERMIT SET

DRAFTER:  
Patrick Boehme, AIA  
John Jacques  
DATE OF ISSUE:  
7/21/17  
PROJECT STATUS:  
Permit Set

221 Congress Street  
Hay Runner Block  
221 BLOCK, LLC  
221 Congress Street Portland ME 04101

DOOR SCHEDULE  
A-0.5