




5 WALL SECTION AT W14 AT GARAGE ENTRY AT BRICK
SCALE: 1/4" = 1'-0"

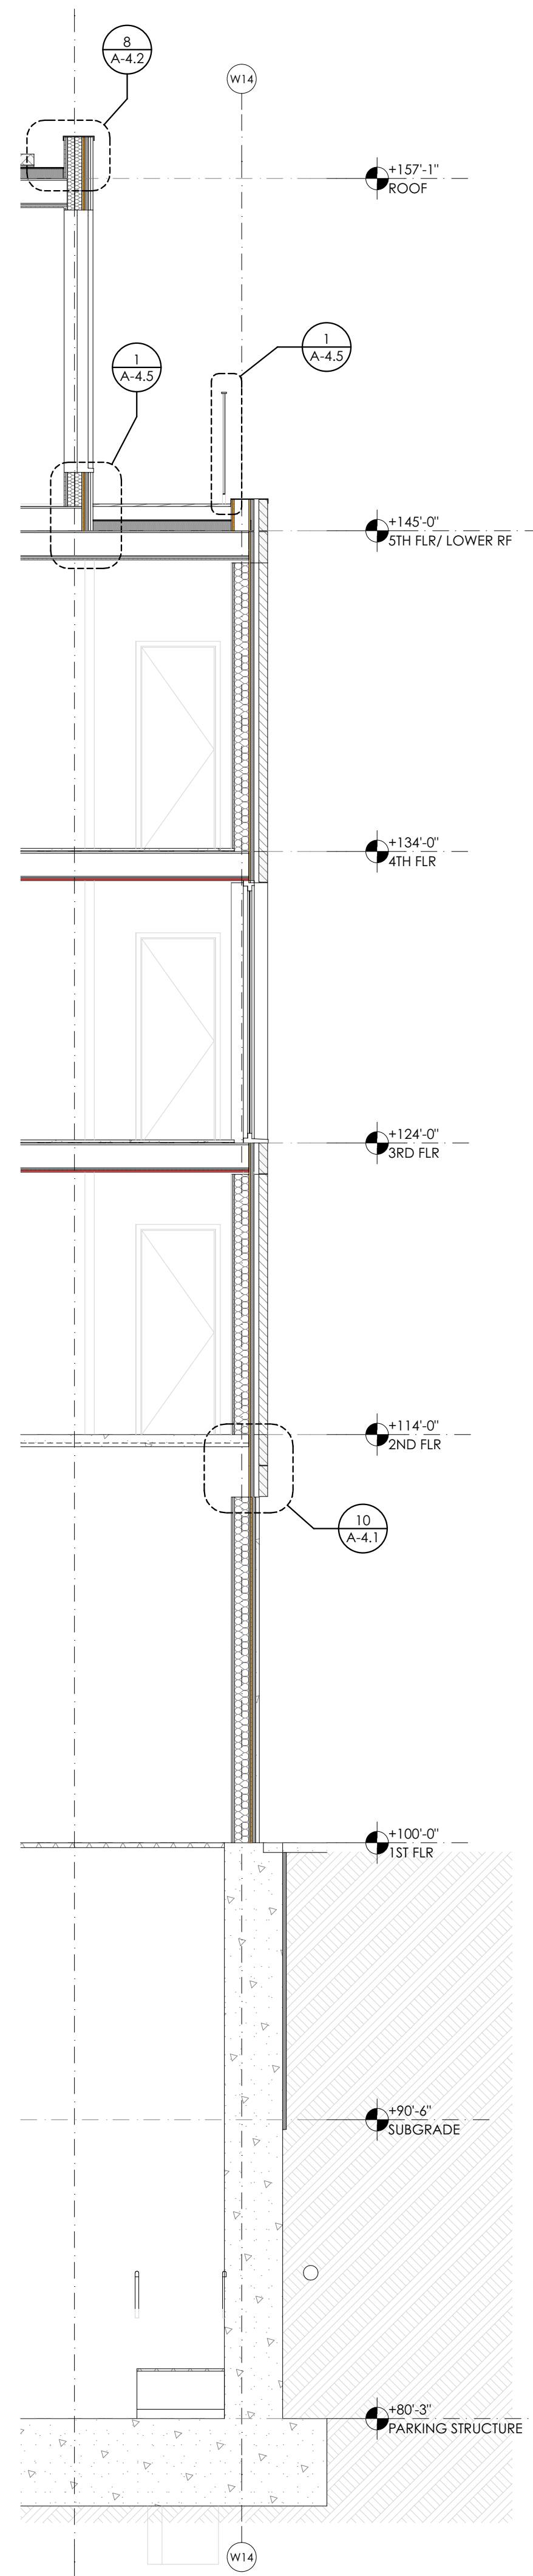


4 WALL SECTION AT W14 AT PARKING ELEVATOR AT BRICK
SCALE: 1/4" = 1'-0"

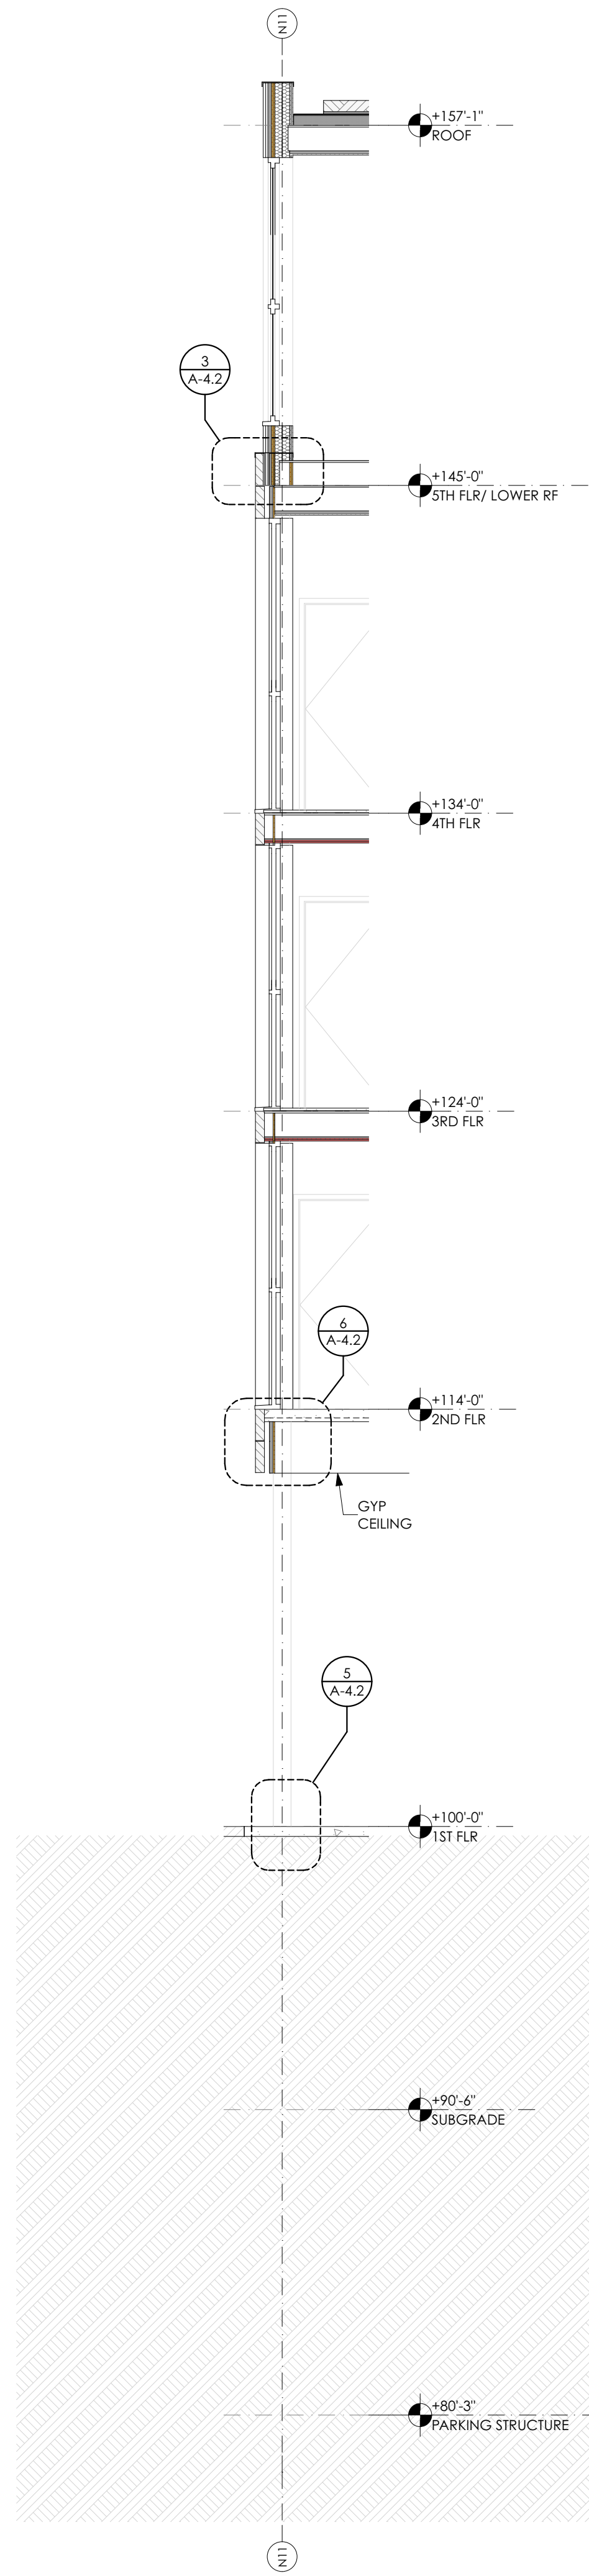


3 WALL SECTION AT N11 AT REAR AT BRICK/MTL PANEL TRANSITION
SCALE: 1/4" = 1'-0"

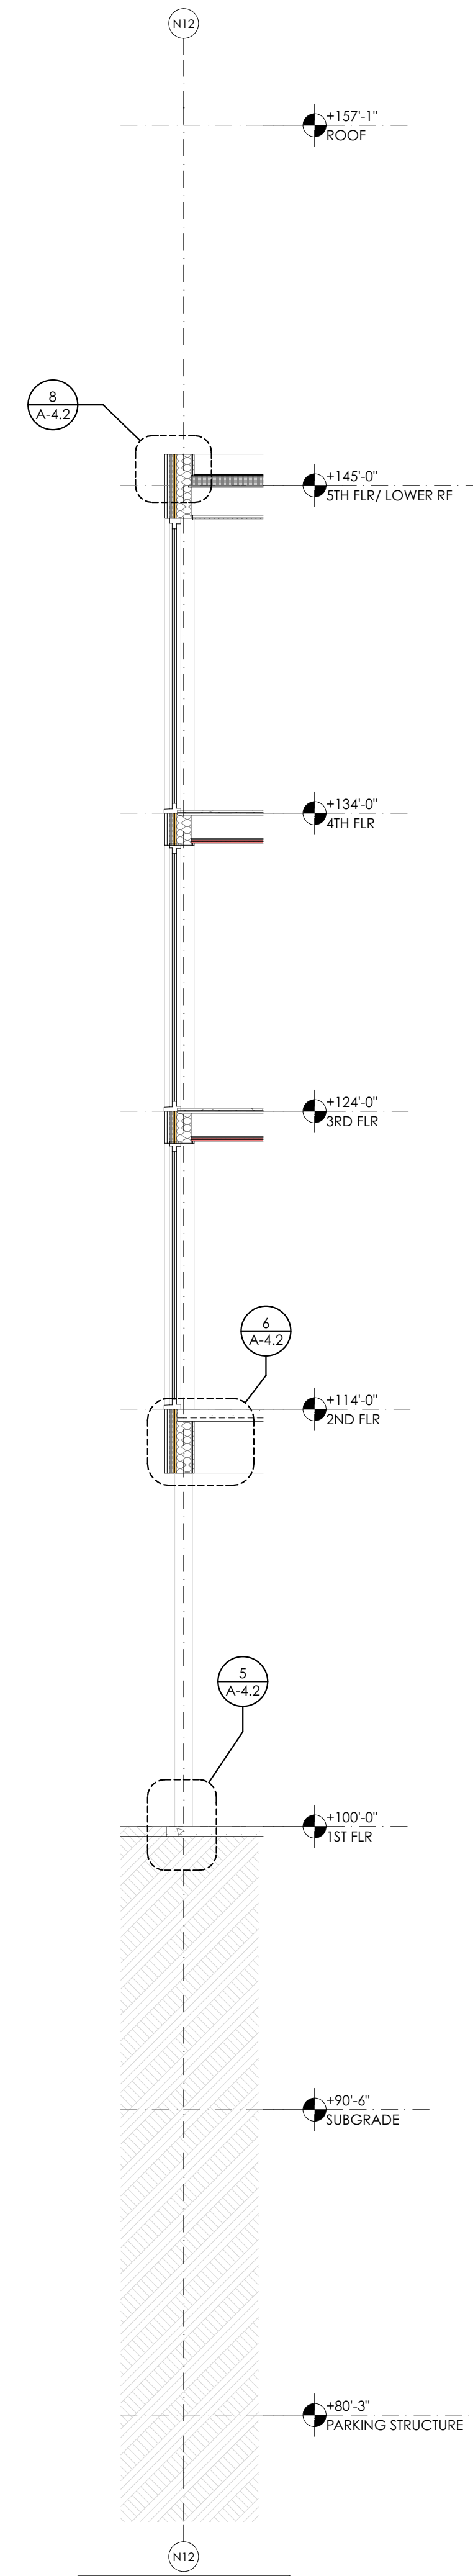

2 WALL SECTION AT N12 AT REAR AT MTL PANEL
SCALE: 1/4" = 1'-0"

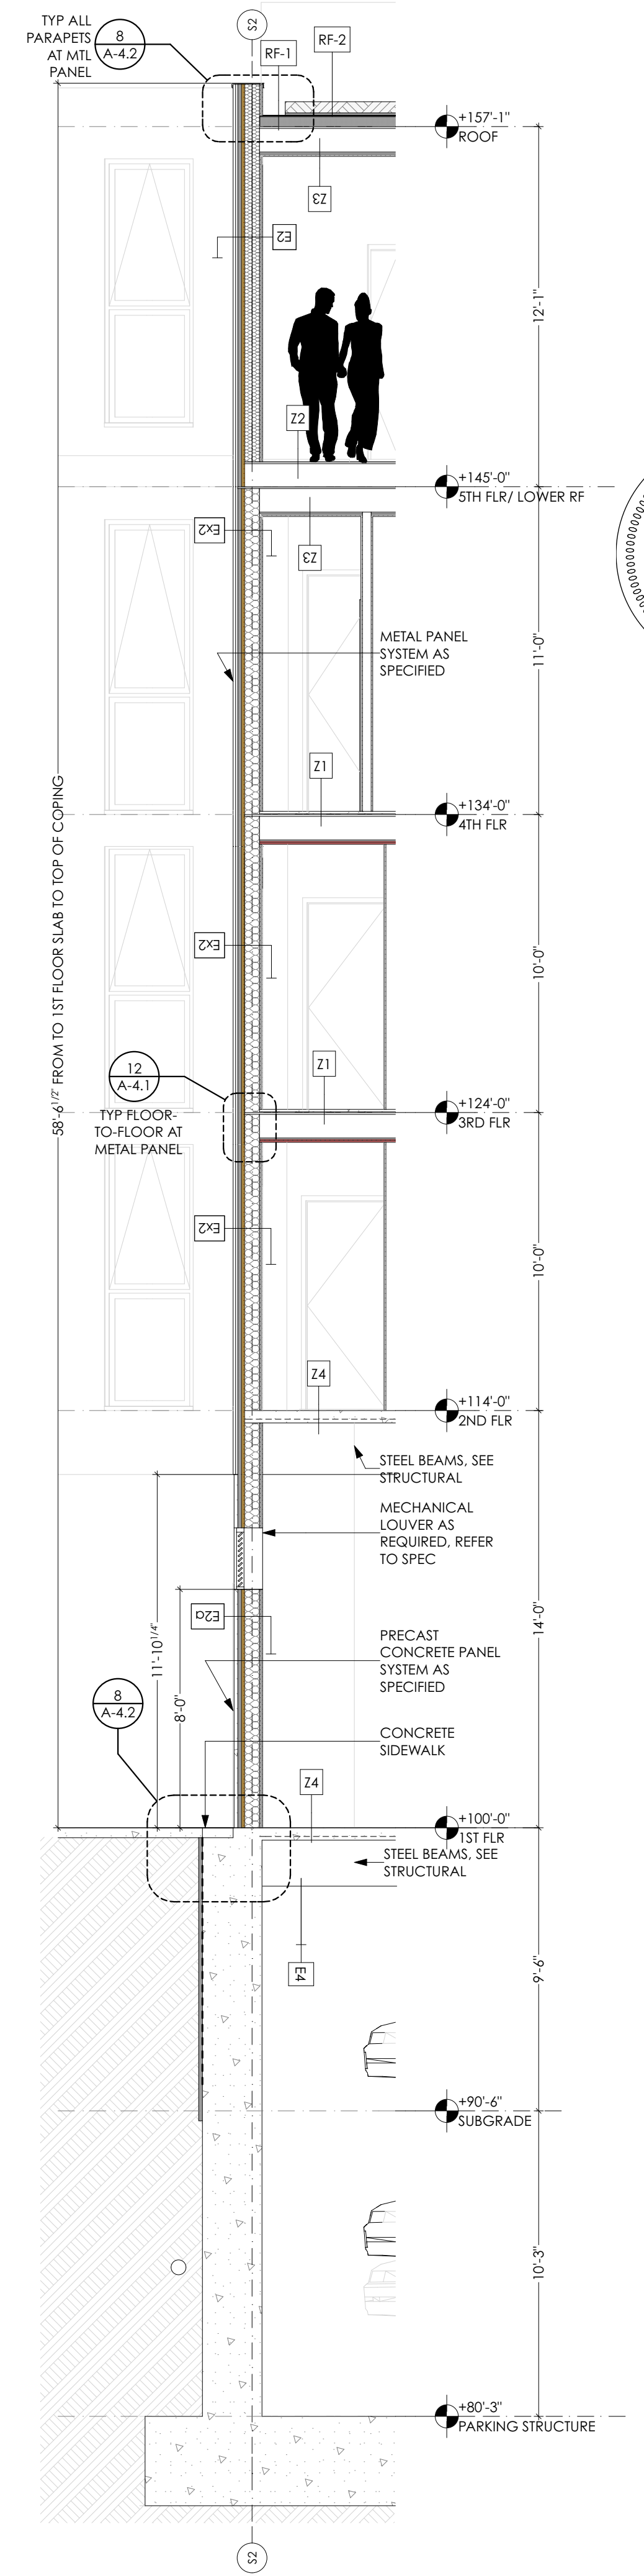

1 WALL SECTION AT S2 AT SIDE AT MTL PANEL
SCALE: 1/4" = 1'-0"

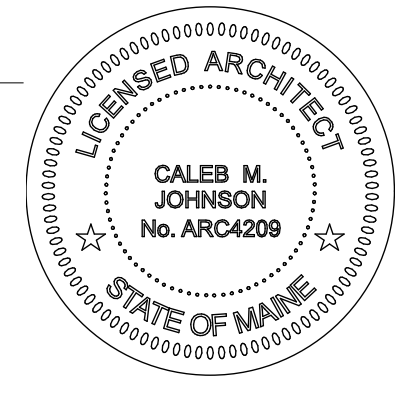

PERMIT SET

DRAFTSPERSON:
Patrick Boehme, AIA
John Jacques
DATE OF ISSUE:
7/21/17
PROJECT STATUS:
Permit Set

221 Congress Street
Hay Runner Block
221 BLOCK, LLC
221 Congress Street Portland ME 04101