
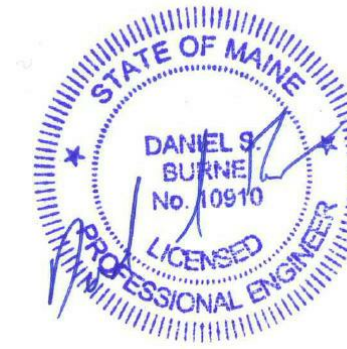


ROOF FRAMING PLAN


3/16"=1'-0"

NOTES:

1. INDICATES SPAN DIRECTION OF 3/4" T&G SHEATHING, GLUED AND NAILED.
2. TOP OF STEEL EL. 156'-10 3/4" U.N.O.
3. TOP OF SHEATHING EL. 157'-1 3/4" U.N.O.
4. INDICATES MOMENT CONNECTION. SEE TYP DETAIL S.X.X FOR ADDL INFO.
5. BF-x INDICATES VERTICAL BRACING. SEE BRACING ELEVATIONS DWG S1.8
6. SW-x INDICATE SHEARWALLS. SEE SHEARWALL ELEVATIONS DWG S1.8
7. INDICATES INTERIOR 2x6 WOOD SHEARWALL AND EXTERIOR CFMF SHEARWALL. REF PLAN FOR EXTENTS.
8. INDICATES INTERIOR 2x6 BRG WALL AT JOIST SPACING AND EXTERIOR CFMF BRG WALL. REF PLAN FOR EXTENTS.
9. L1 INDICATES 1 3/4x9/12 LVL W/STL PL SEAT AT EXTERIOR STL FRAMING & INTERIOR BEAMS.
10. H INDICATES WOOD HEADER SEE TYP DETAILS S.X FOR ADDL INFO.
11. COORDINATE T/CMU & HOIST BM AT ELEVATOR W/ARCH. PROVIDE 2x10 @16" O.C. FRAMED CAP W/3/4" PLY SHTG. COORDINATE ELEVATION & FIRE RATING REQMENTS W/ARCH.

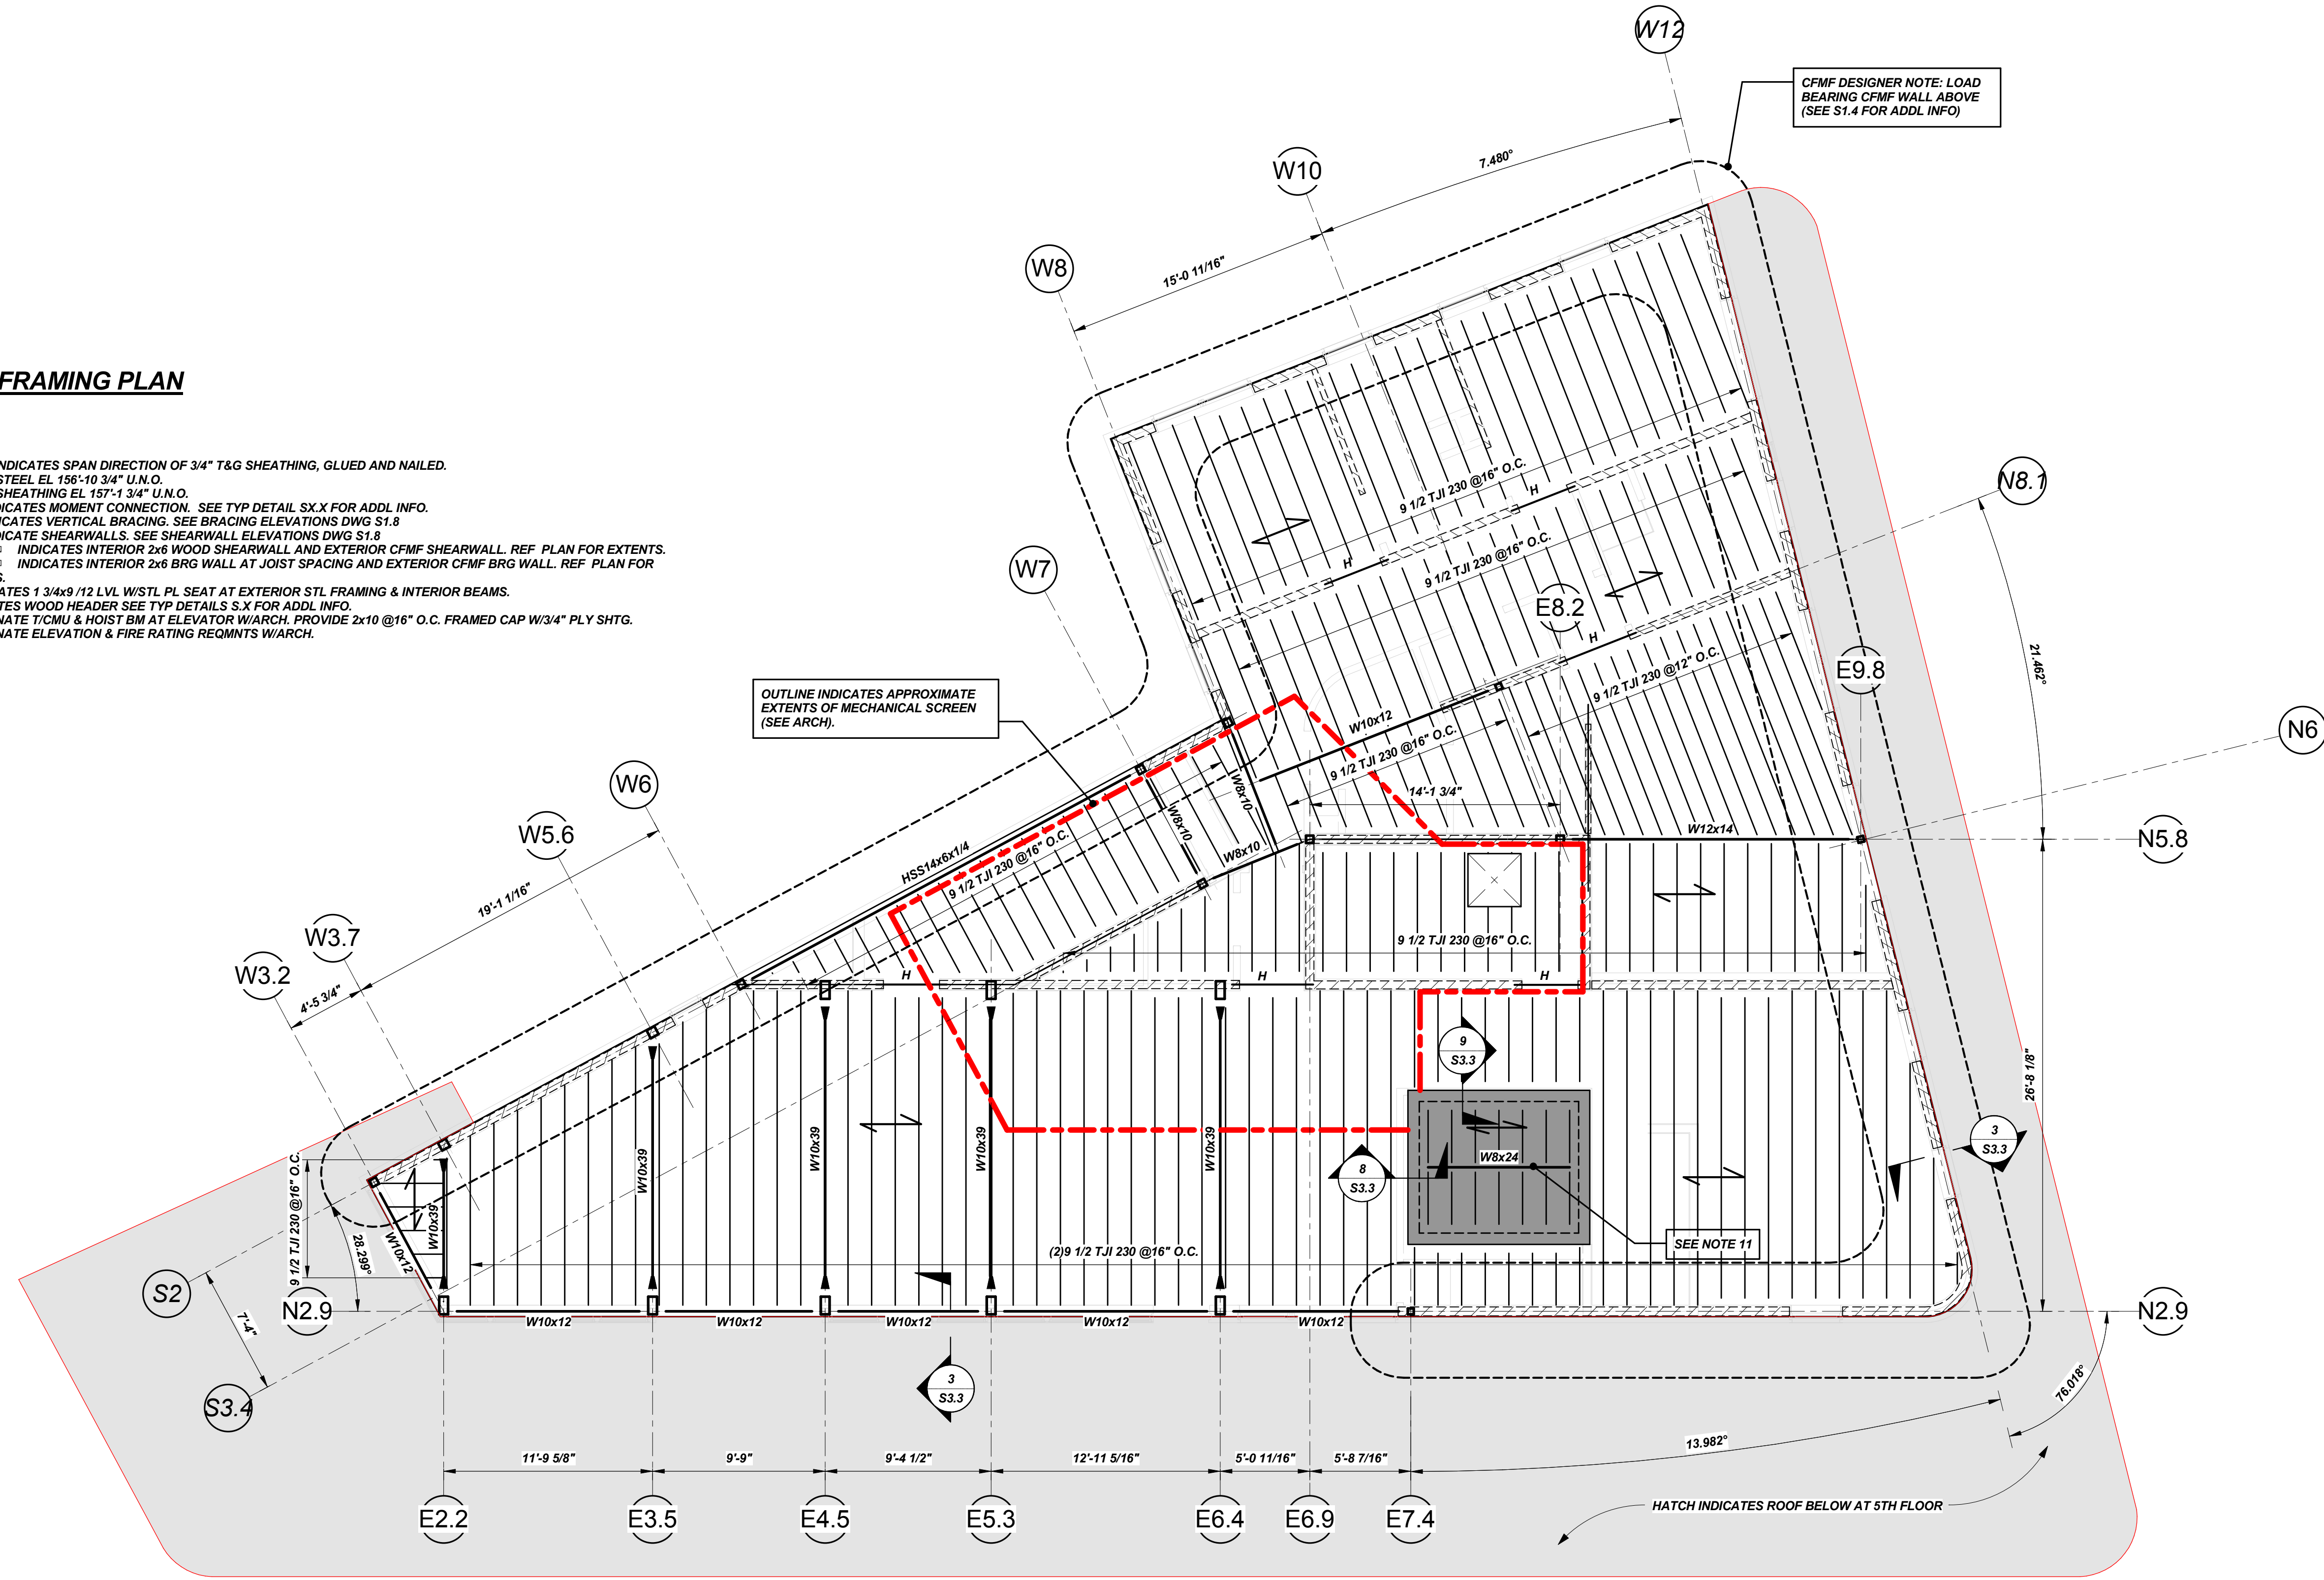

PERMIT SET

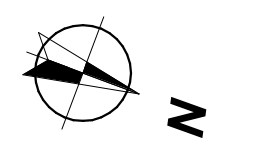

DRAFTSPERSON: [REDACTED]
DATE OF ISSUE: 07/21/19
PROJECT STATUS: [REDACTED]

221 Congress Street
Hay Runner, LLC
221 Congress Street Portland ME 04101