

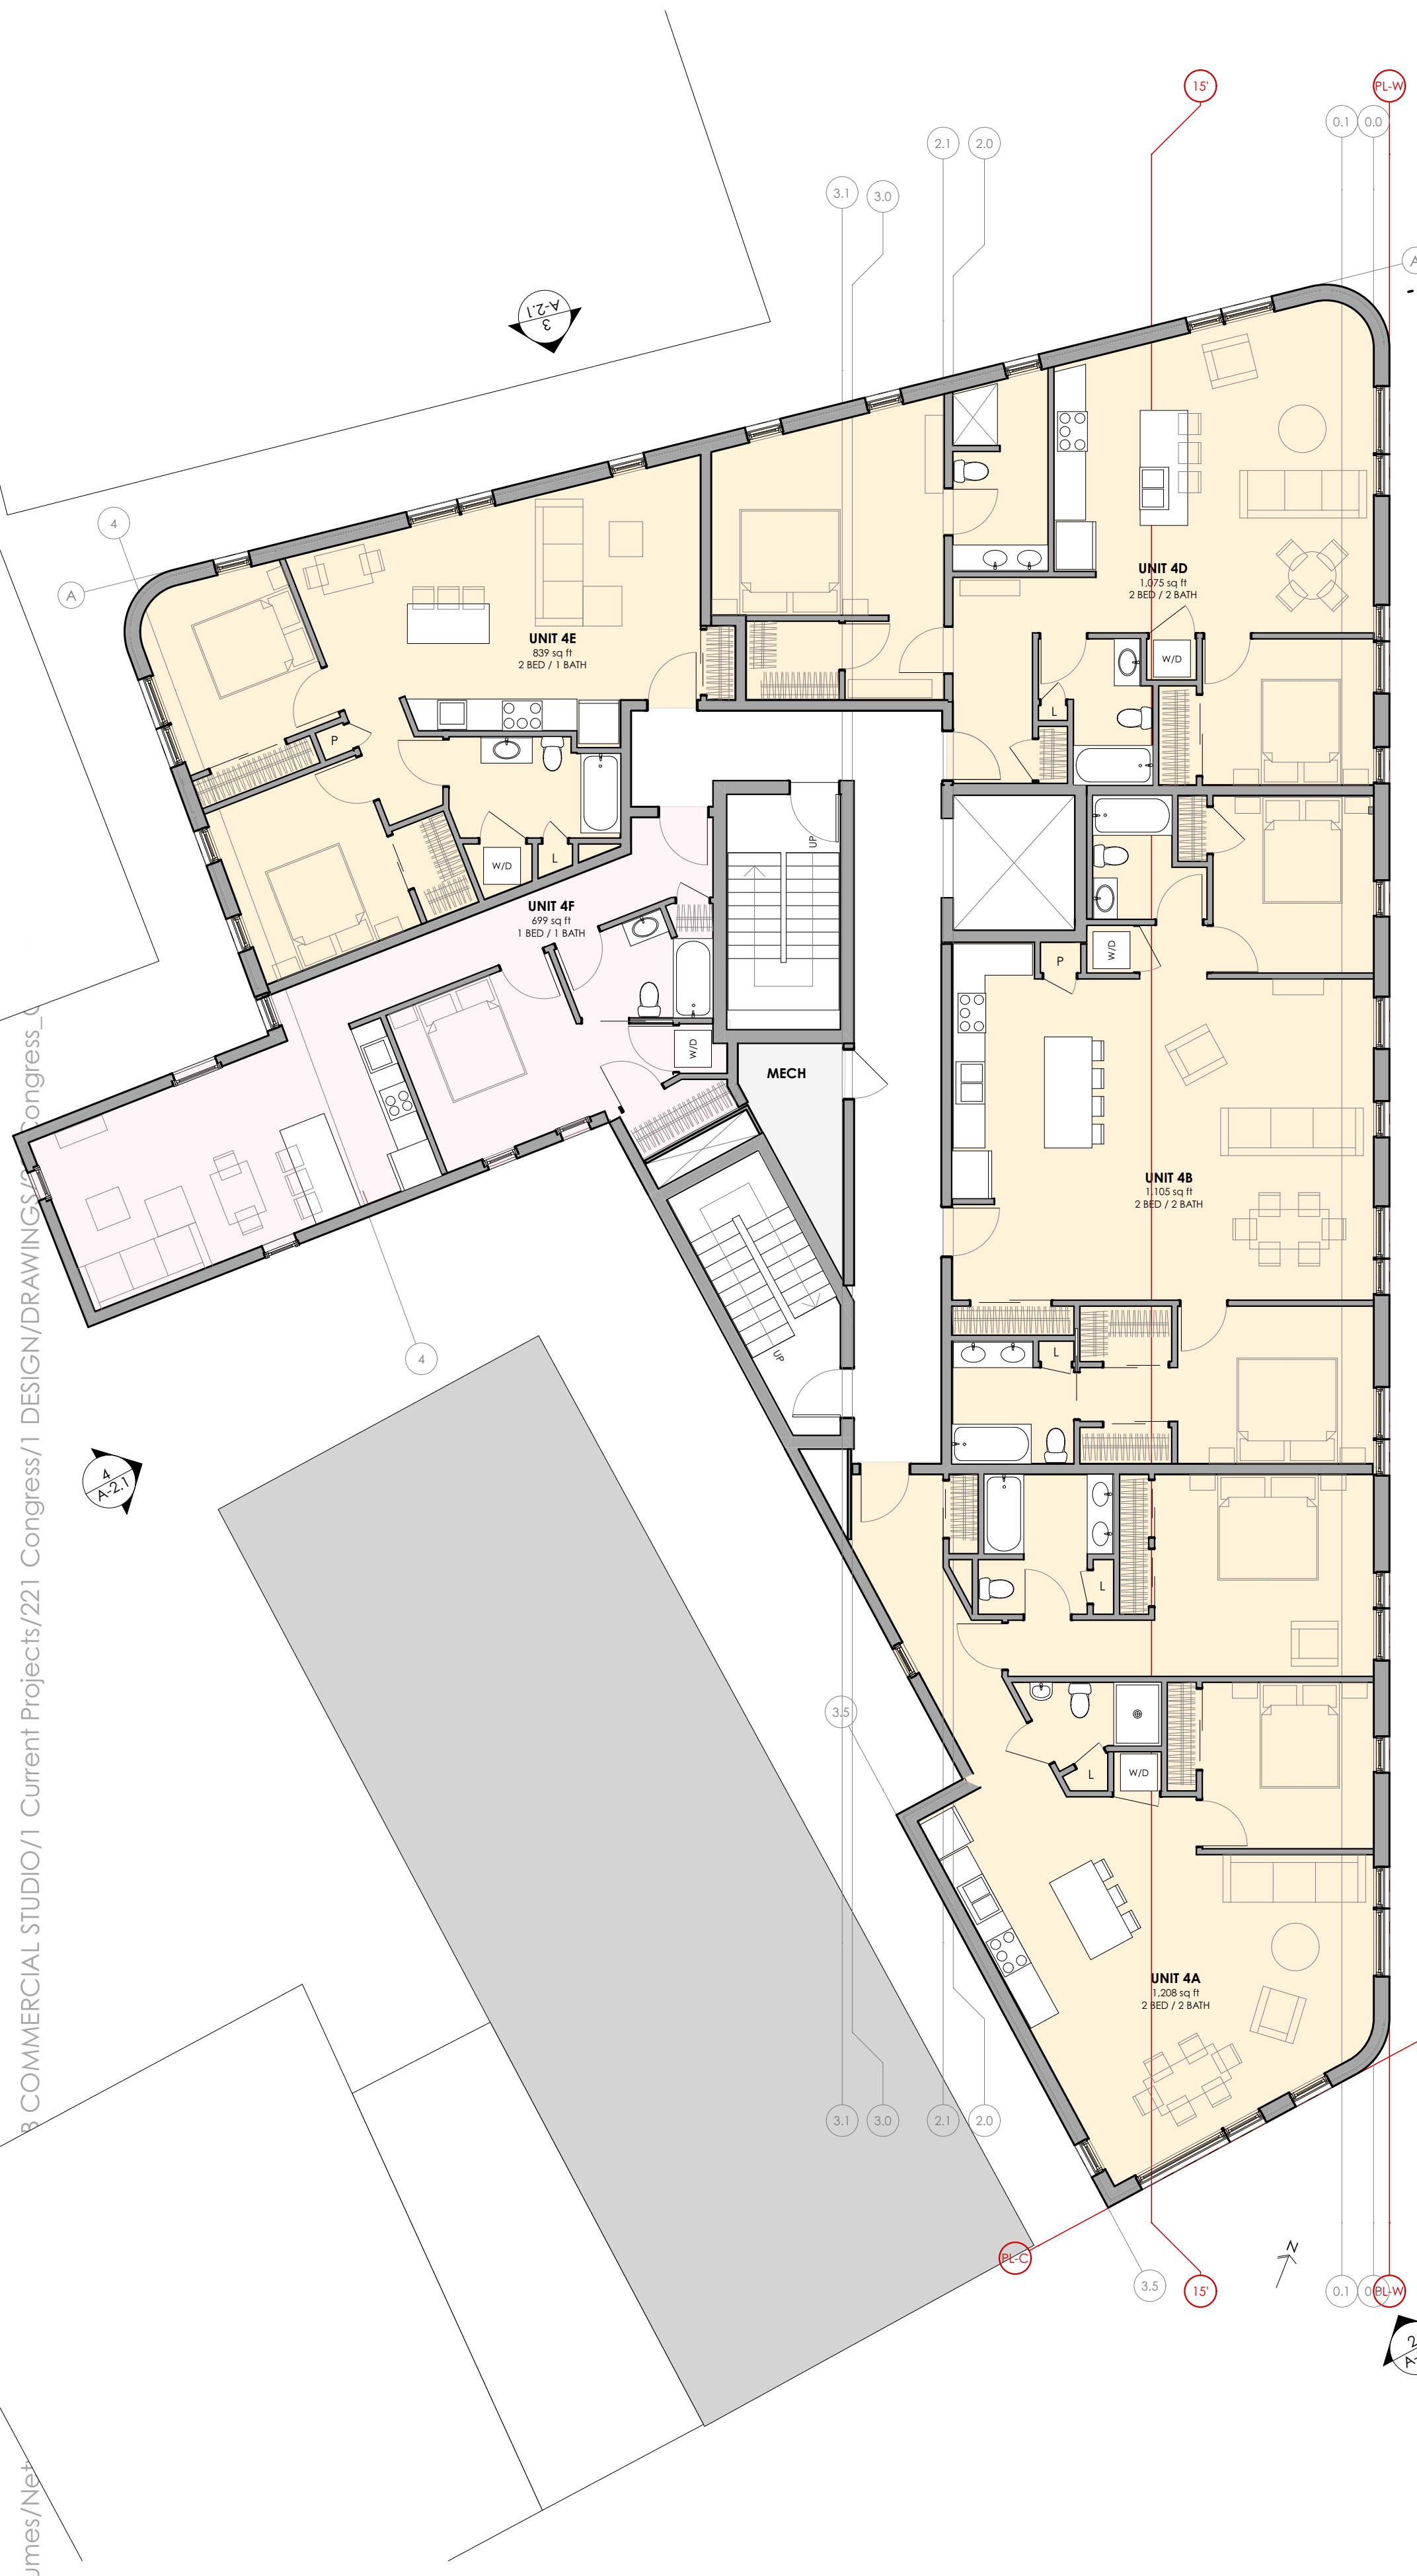


COMMERICAL STUDIO/1 Current Projects/221 Congress/1 DESIGN/DRAWINGS/221 Congress_4



Volumes/Net

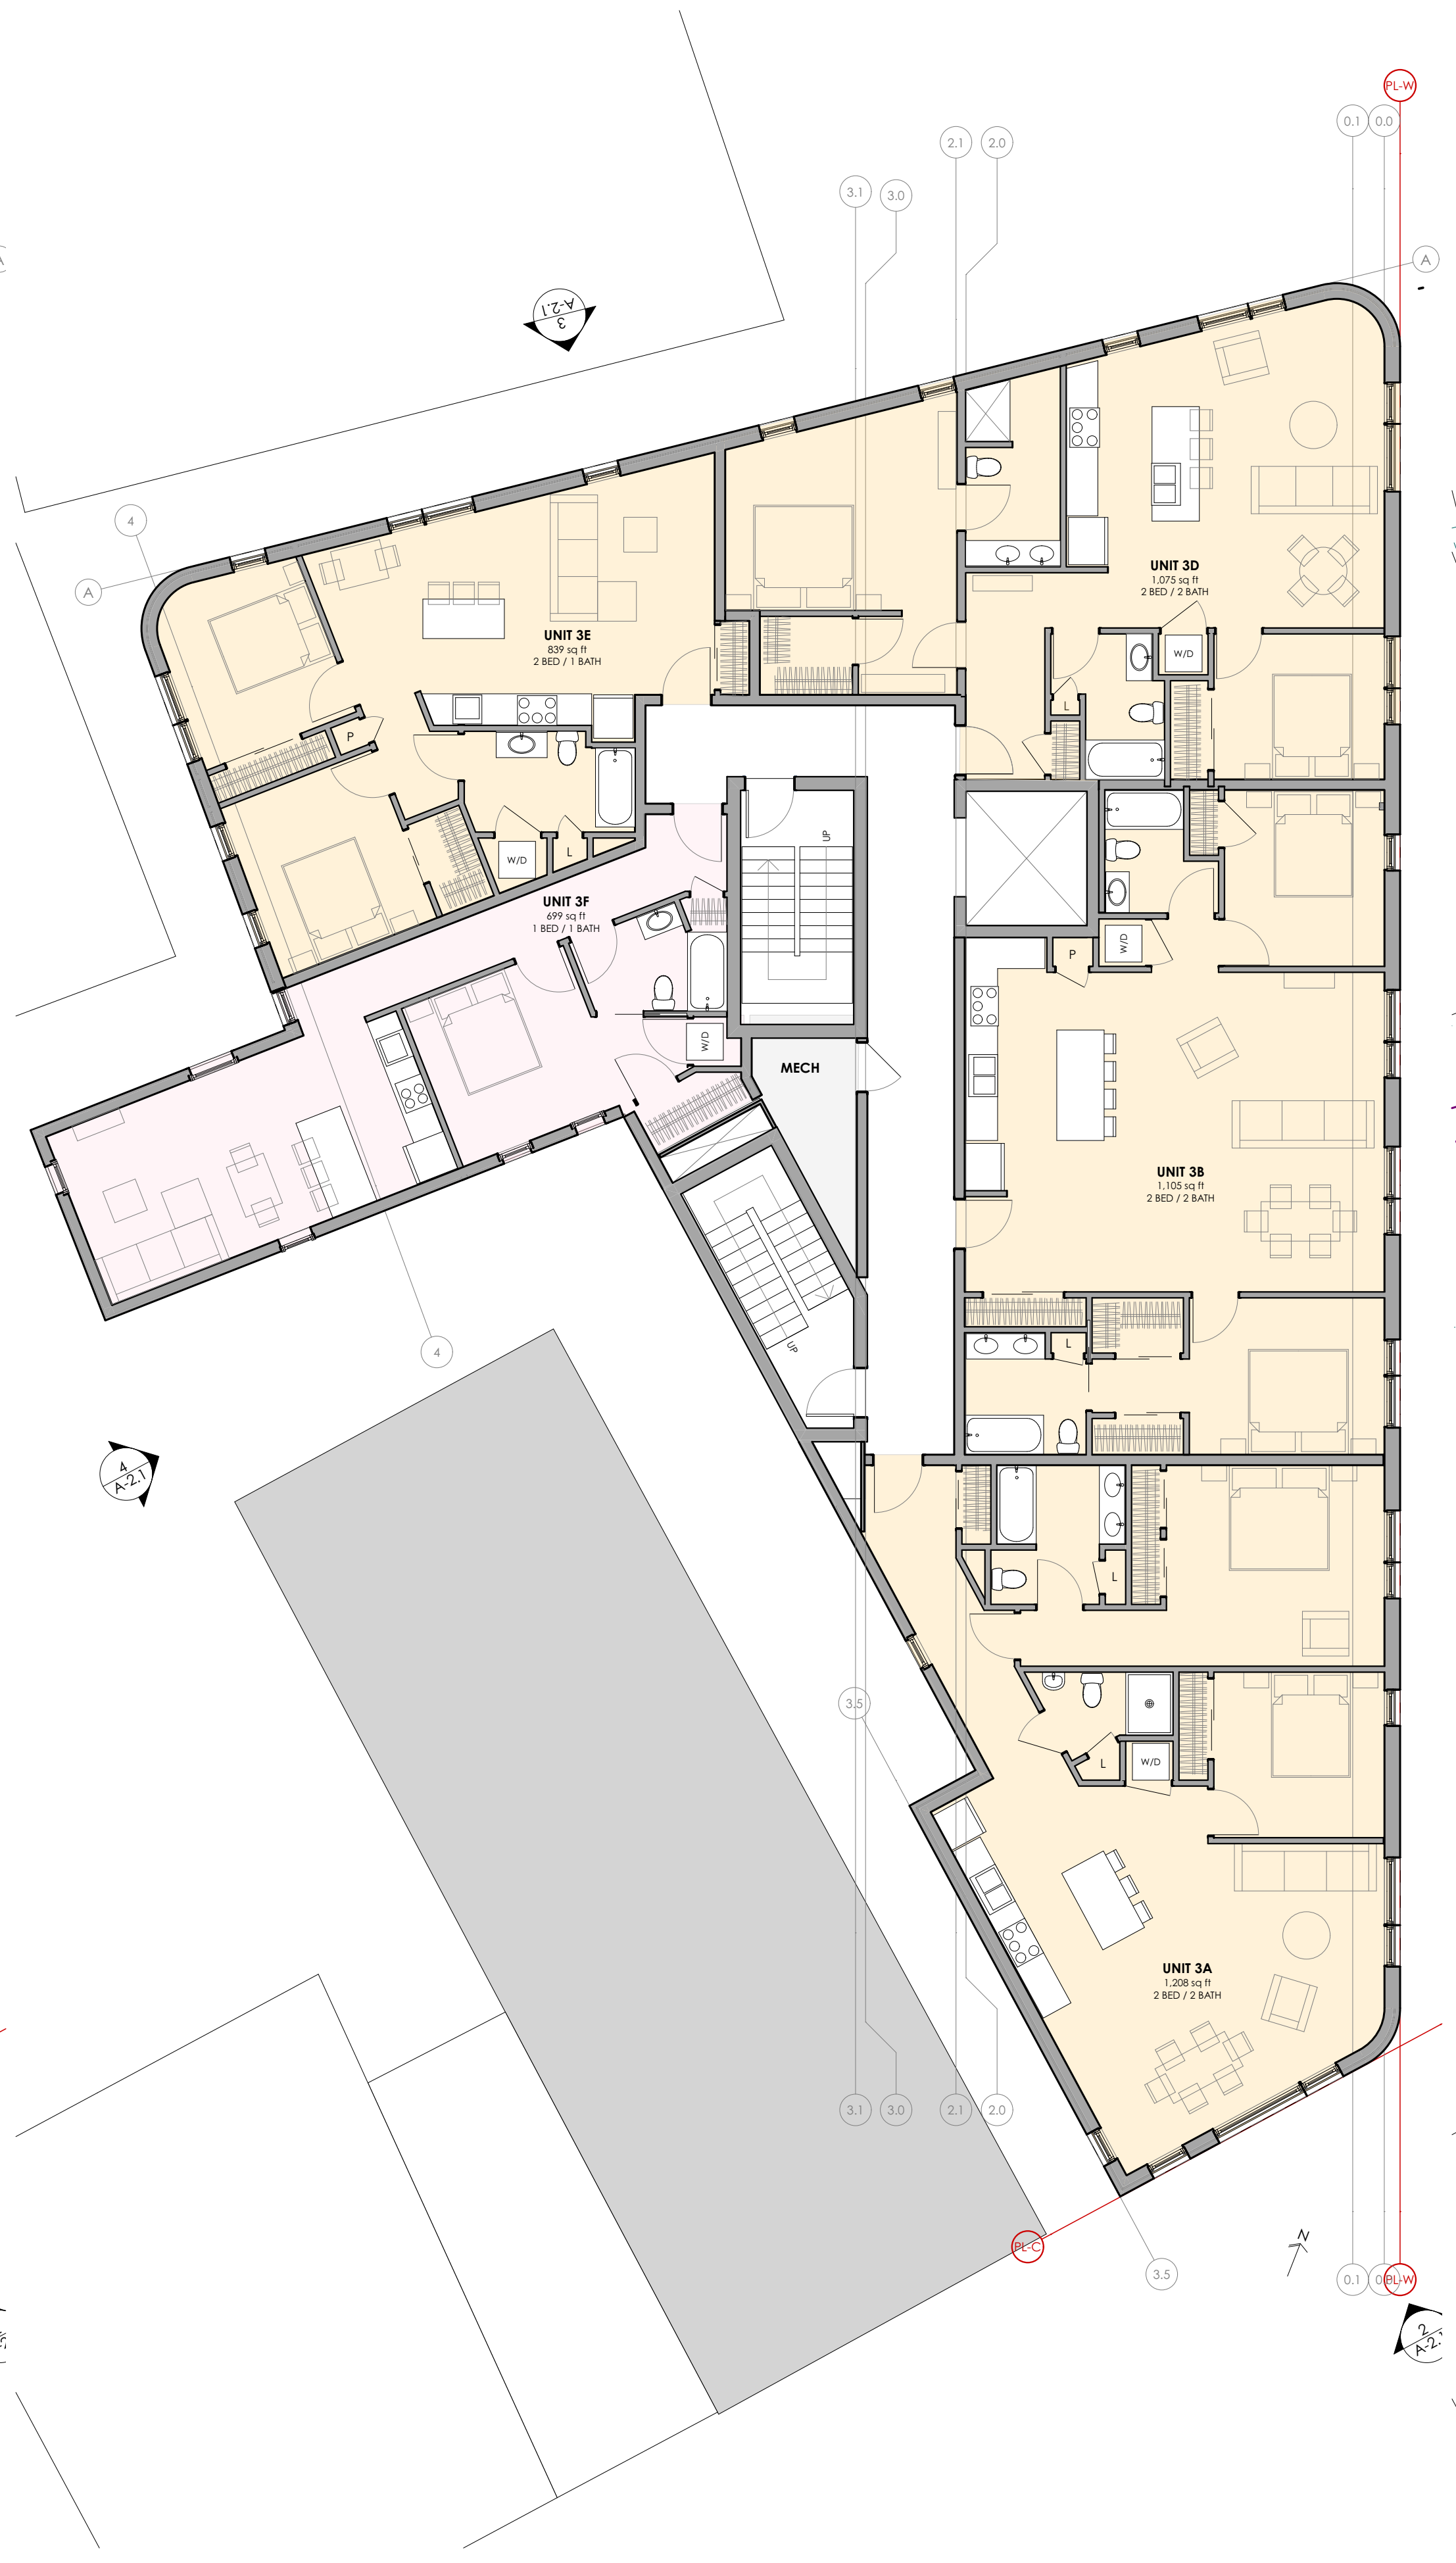


3 4TH FLOOR PLAN
SCALE: 1/8" = 1'-0"

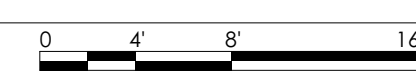

2 3RD FLOOR PLAN
SCALE: 1/8" = 1'-0"

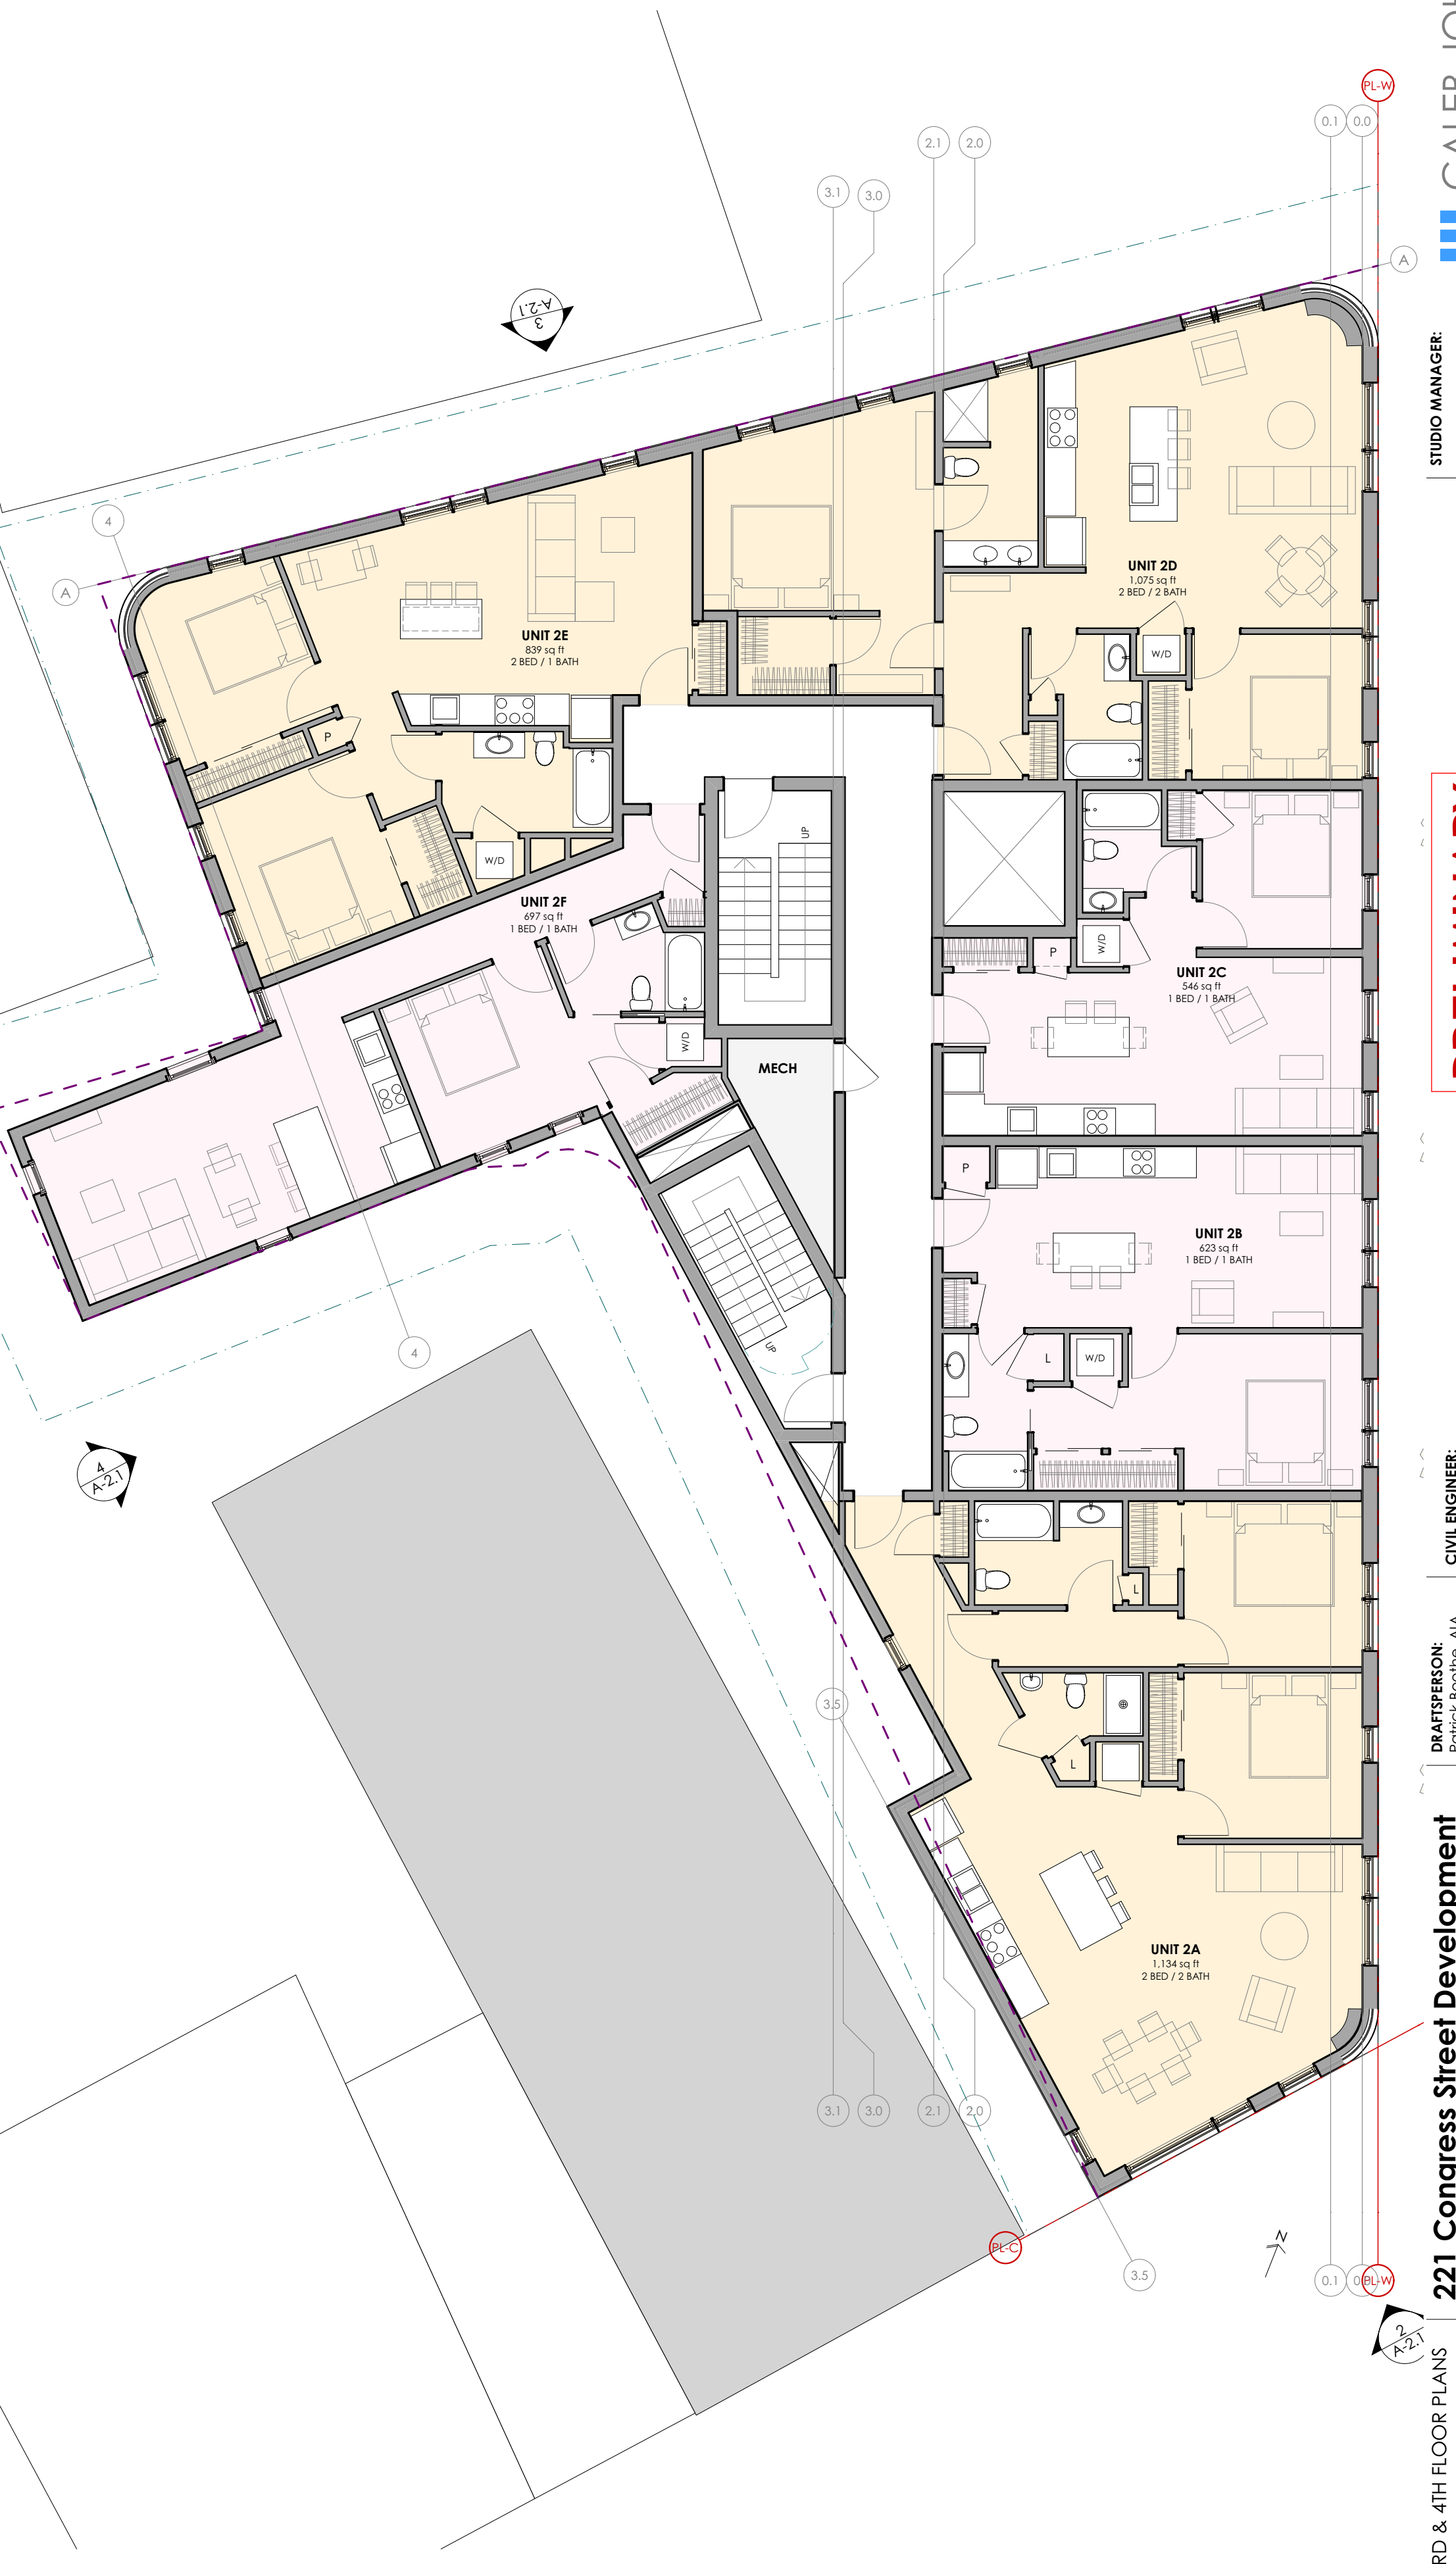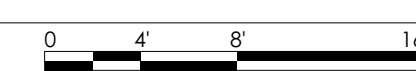

1 2ND FLOOR PLAN
SCALE: 1/8" = 1'-0"

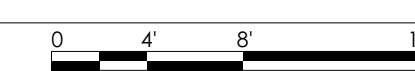

2ND, 3RD & 4TH FLOOR PLANS

A-1.2

221 Congress Street Development

DRAFTSPERSON:
Patrick Boehmer, AIA

CIVIL ENGINEER:
800

27 Gorham Road #207
Scarborough, ME 04074
207-750-7200

DATE OF ISSUE:
11/17

PROJECT STATUS:
Schematic Design
(Progress)

PRELIMINARY
NOT FOR CONSTRUCTION

STUDIO MANAGER:
PROJECT ARCHITECT:

CALEB JOHNSON
ARCHITECTS + BUILDERS
265 MAIN STREET SUITE 201 BIDDEFORD, ME 04005
T: 207.283.8777 F: 207.283.8778 C: JAB.ME