



2 DEMOLITION 1ST FLOOR PLAN
SCALE: 1/4" = 1'-0"



1 PROPOSED FIRST FLOOR PLAN
SCALE: 1/4" = 1'-0"

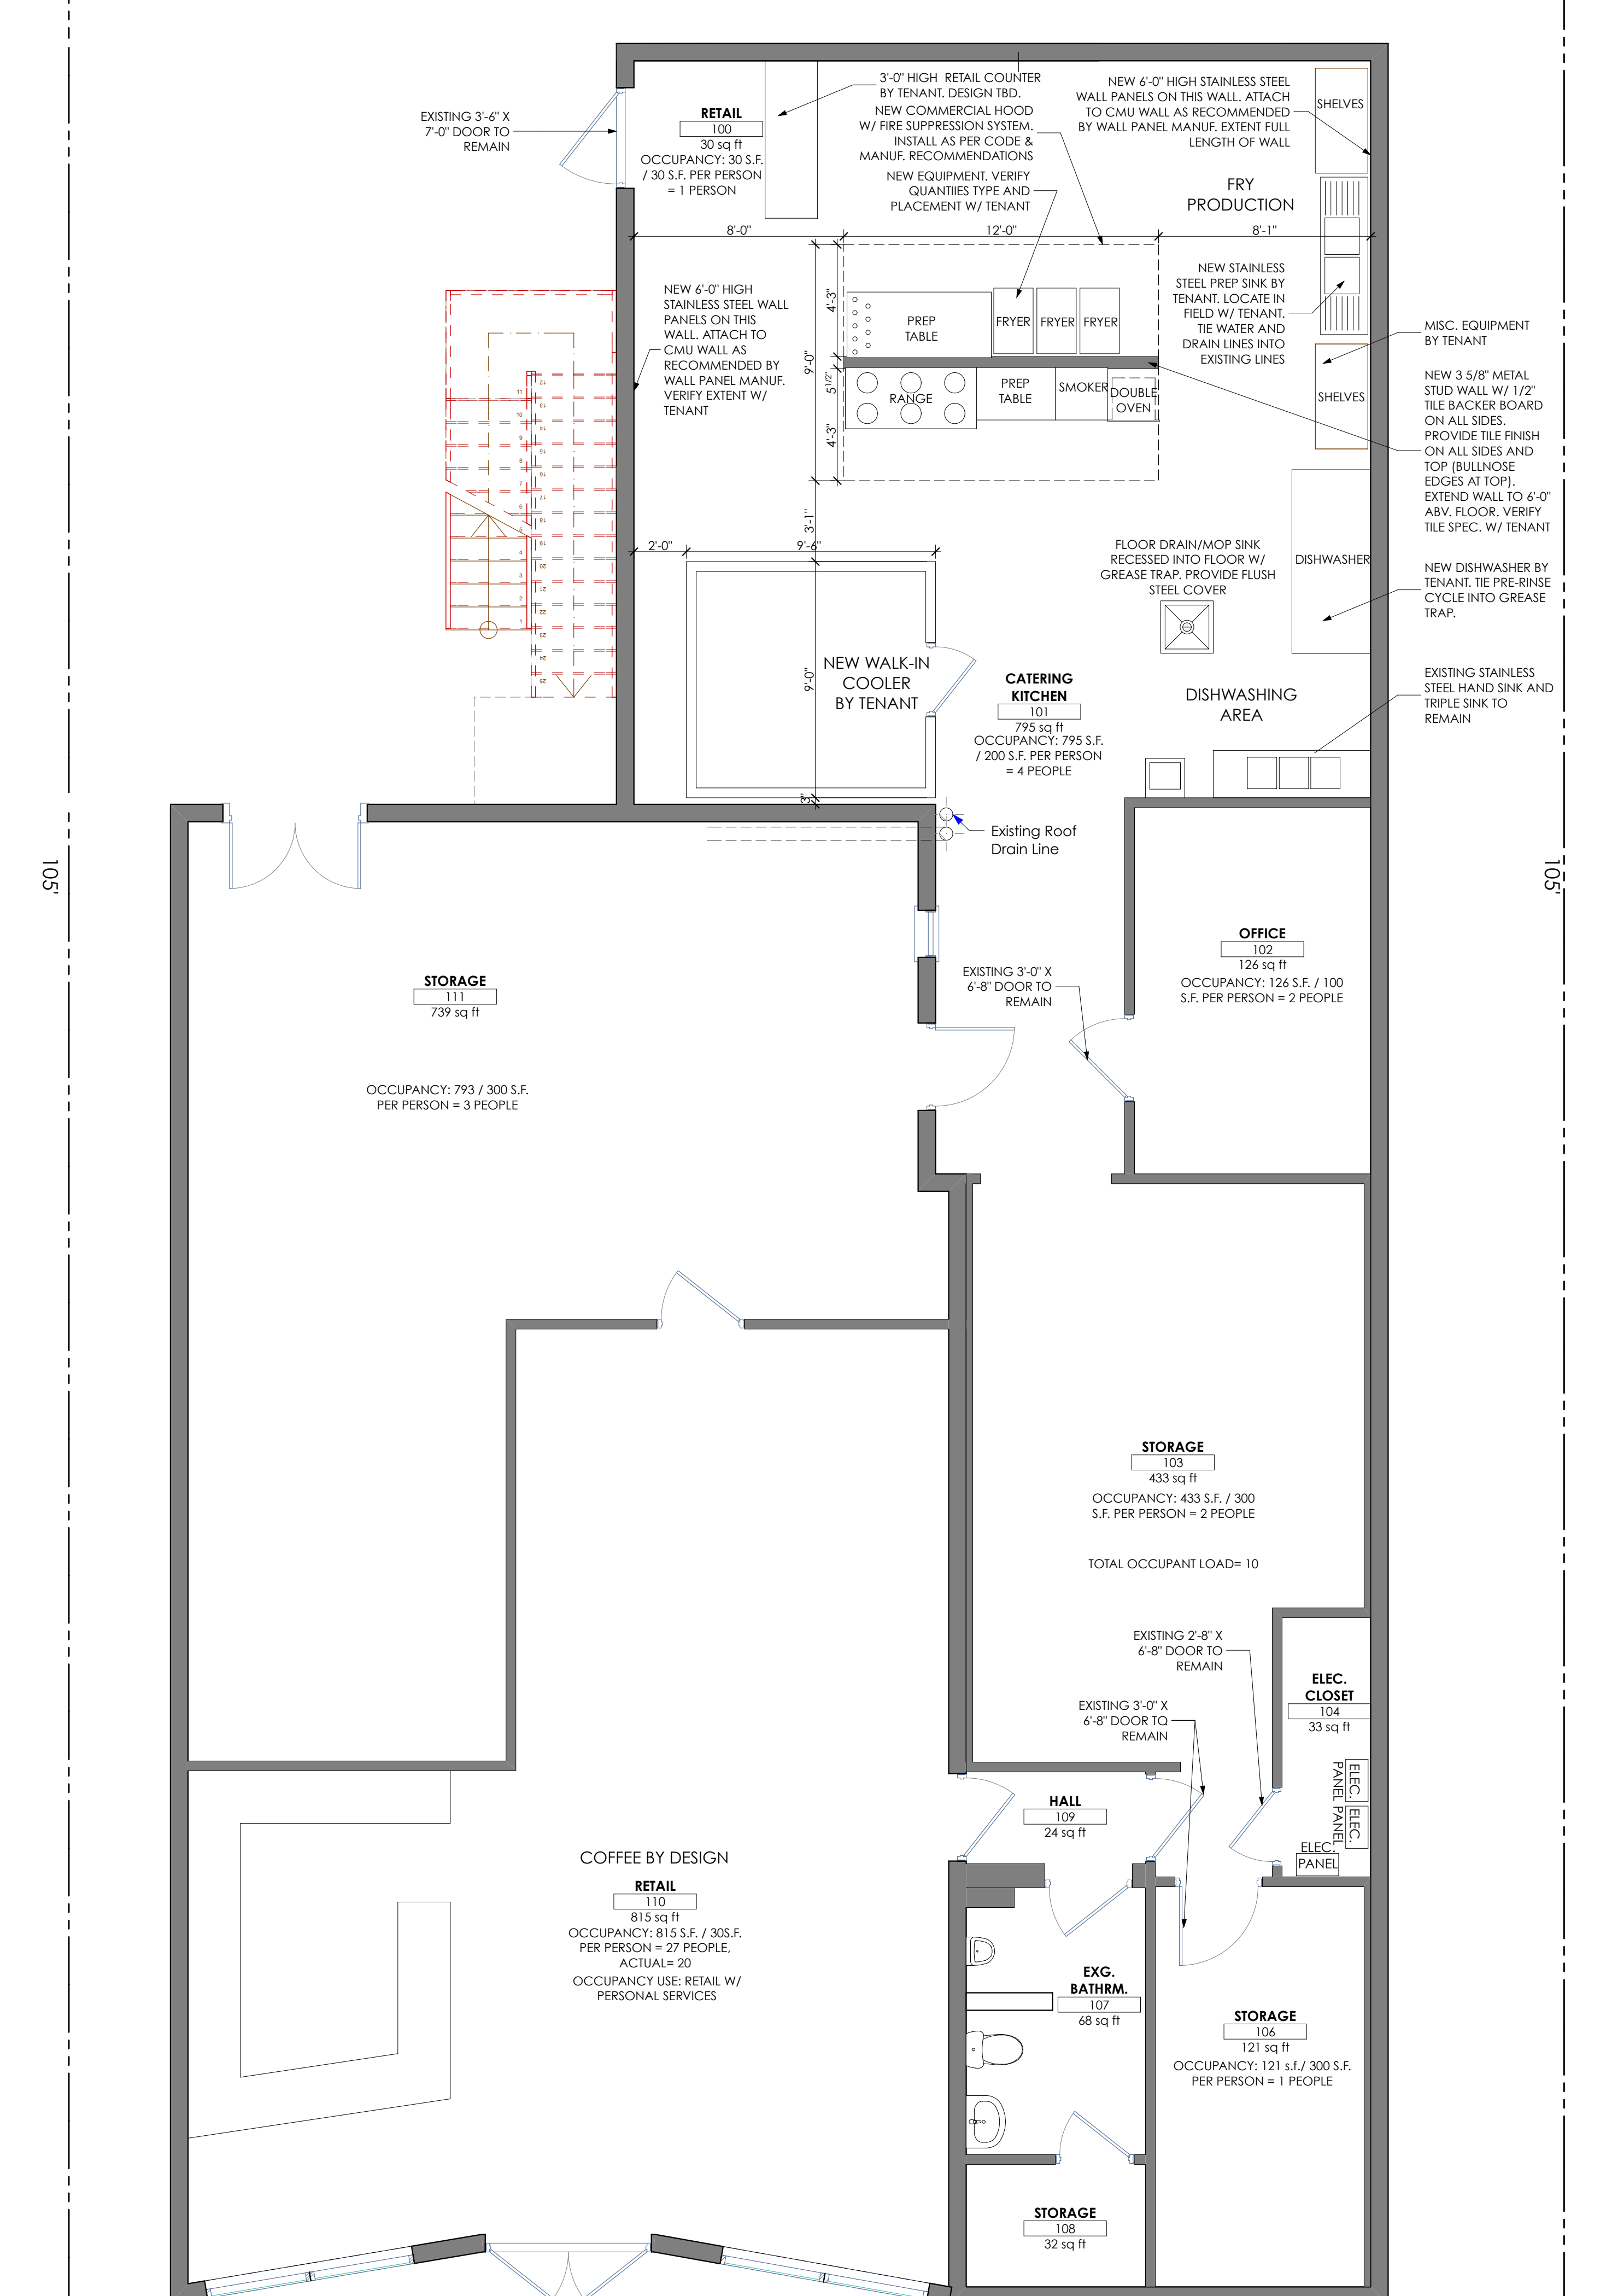

CALEB JOHNSON
ARCHITECTS + BUILDERS

265 MAIN STREET SUITE 201 BIDDEFORD, ME 04005
T: 207.283.8777 F: 207.283.8778 C: JAB/AE

CHANGES THIS ISSUE:	
ID	DESCRIPTION

SUBMISSIONS:	
ISSUE NUMBER	DATE

CONSULTANTS:	
#	NAME / ADDRESS

DRAFTSPERSON:	
DATE	DESCRIPTION

PROJECT STATUS: PRELIMINARY DESIGN

43 WASHINGTON AVE. EXT. STAIR
43 Washington Ave. Portland ME 04101

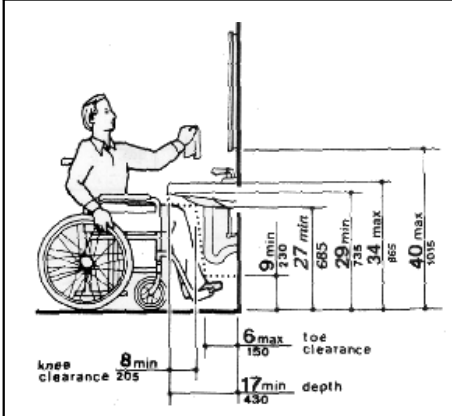


Figure 31
Lavatory Clearances

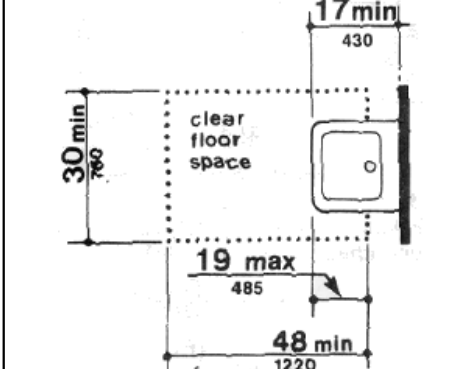


Figure 32
Clear Floor Space at Lavatories

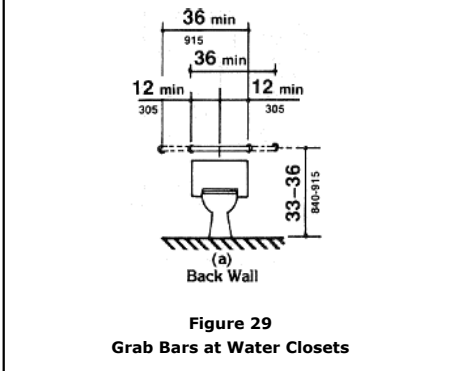


Figure 29
Grab Bars at Water Closets

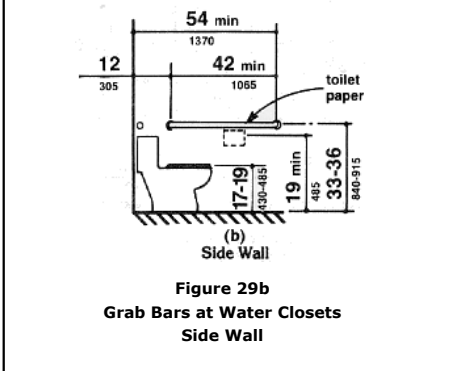


Figure 29b
Grab Bars at Water Closets
Side Wall

FOR ADDITIONAL NOTES SEE FLOOR PLAN

ADA RESTROOM DIMENSIONAL REQUIREMENTS