


3 PIPING TRENCH SECTION
1/8" = 1'-0"

2 NOT USED
1/8" = 1'-0"

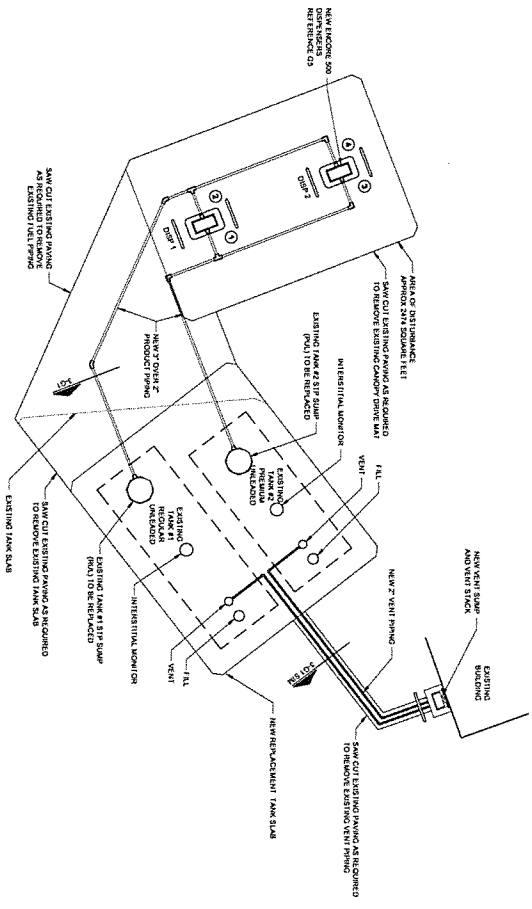

1 FUEL PIPING PLAN
1/8" = 1'-0"

GENERAL NOTES

1. ALL CONSTRUCTION SHALL MEET LOCAL, COUNTY, STATE & FEDERAL STANDARDS.
2. THE CONTRACTOR SHALL IMMEDIATELY NOTIFY THE ACTUAL FIELD CONDITIONS AND THE PLANS BEFORE PROCEEDING WITH CONSTRUCTION.
3. THE CONTRACTOR SHALL BE RESPONSIBLE FOR THE PROTECTION OF ALL UTILITIES. 
4. DISBURSERS, THE FUEL SYSTEM CONDUCTIONS SHALL BE INSTALLED IN ACCORDANCE WITH THE FOLLOWING: THE CONTRACTOR SHALL BE RESPONSIBLE FOR THE PROTECTION OF ALL UTILITIES.
5. THE CONTRACTOR SHALL BE RESPONSIBLE FOR THE PROTECTION OF ALL UTILITIES. THE CONTRACTOR SHALL BE RESPONSIBLE FOR THE PROTECTION OF ALL UTILITIES.

KEY NOTES

1. F. CONCRETE SLAB AT FUELING CONDUIT.
2. F. CONCRETE SLAB AT FUELING CONDUIT.
3. PIPING TRENCHES SHALL BE DONE IN SUCH A MANNER AS TO MINIMIZE THE DISTURBANCE TO THE EXISTING PAVEMENT AND TO PROVIDE A FINISH AT LEAST THREE INCHES OF ALL TRENCHES TO BE REPAIRED OR REPLACED.
4. DISBURSERS, THE FUEL SYSTEM CONDUCTIONS SHALL BE INSTALLED IN ACCORDANCE WITH THE FOLLOWING: THE CONTRACTOR SHALL BE RESPONSIBLE FOR THE PROTECTION OF ALL UTILITIES.

	<p>Documents prepared by Core States Group, Inc. are to be used only for the specific project and are not to be used for any other project without the written consent of Core States Group, Inc. The user will hold Core States Group harmless from all claims and losses.</p>	<p>Job#: SEI-16380.0140 Scale: AS NOTED Date: 04/07/15 Drawn By: WLJ Checked By: CPS</p>			<p>7-ELEVEN, INC. ONE ARTS PLAZA, 1722 ROUTH STREET, DALLAS, TEXAS 75221 7-11 #32532 27 WASHINGTON AVENUE PORTLAND, ME 04101</p>	<table border="1" style="width: 100%; border-collapse: collapse;"> <thead> <tr> <th>Rev. #</th> <th>Date</th> <th>Description</th> </tr> </thead> <tbody> <tr> <td> </td> <td> </td> <td> </td> </tr> <tr> <td> </td> <td> </td> <td> </td> </tr> </tbody> </table>	Rev. #	Date	Description						
Rev. #	Date	Description													
SHEET G1	FUELING PIPING AND TANK PLAN														