



NUMBER	SIZE	TYPE	FRAME	LOCUST	OTHER
1	60x64"	DOUBLE STEEL	STEEL	GLASS	CASUAL
2	"	STEEL FRONT	ALUM.	ALUM.	"
3	"	DOUBLE STEEL	STEEL	STEEL	"
4	"	"	"	GLASS	5'x30' GLASS
5	30x45'	STEEL	"	BRN	"
6	"	"	"	CLAS.	"
7	"	"	"	CLAS.	5'x30' GLASS
8	"	"	"	CLAS.	5'x30' GLASS
9	"	"	"	CLAS.	5'x30' GLASS
10	"	"	"	CLAS.	5'x30' GLASS
11	30x45'	STEEL FRONT	STEEL	STEEL	CLAS. 5'x30' GLASS

DOOR SCHEDULE

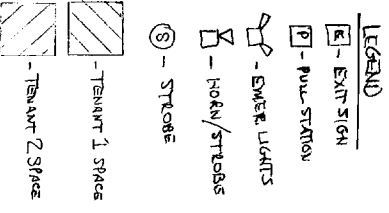


FLOOR PLAN - LEVEL 2
Scale: 1/16"=1'-0"

75 WASHINGTON AVENUE

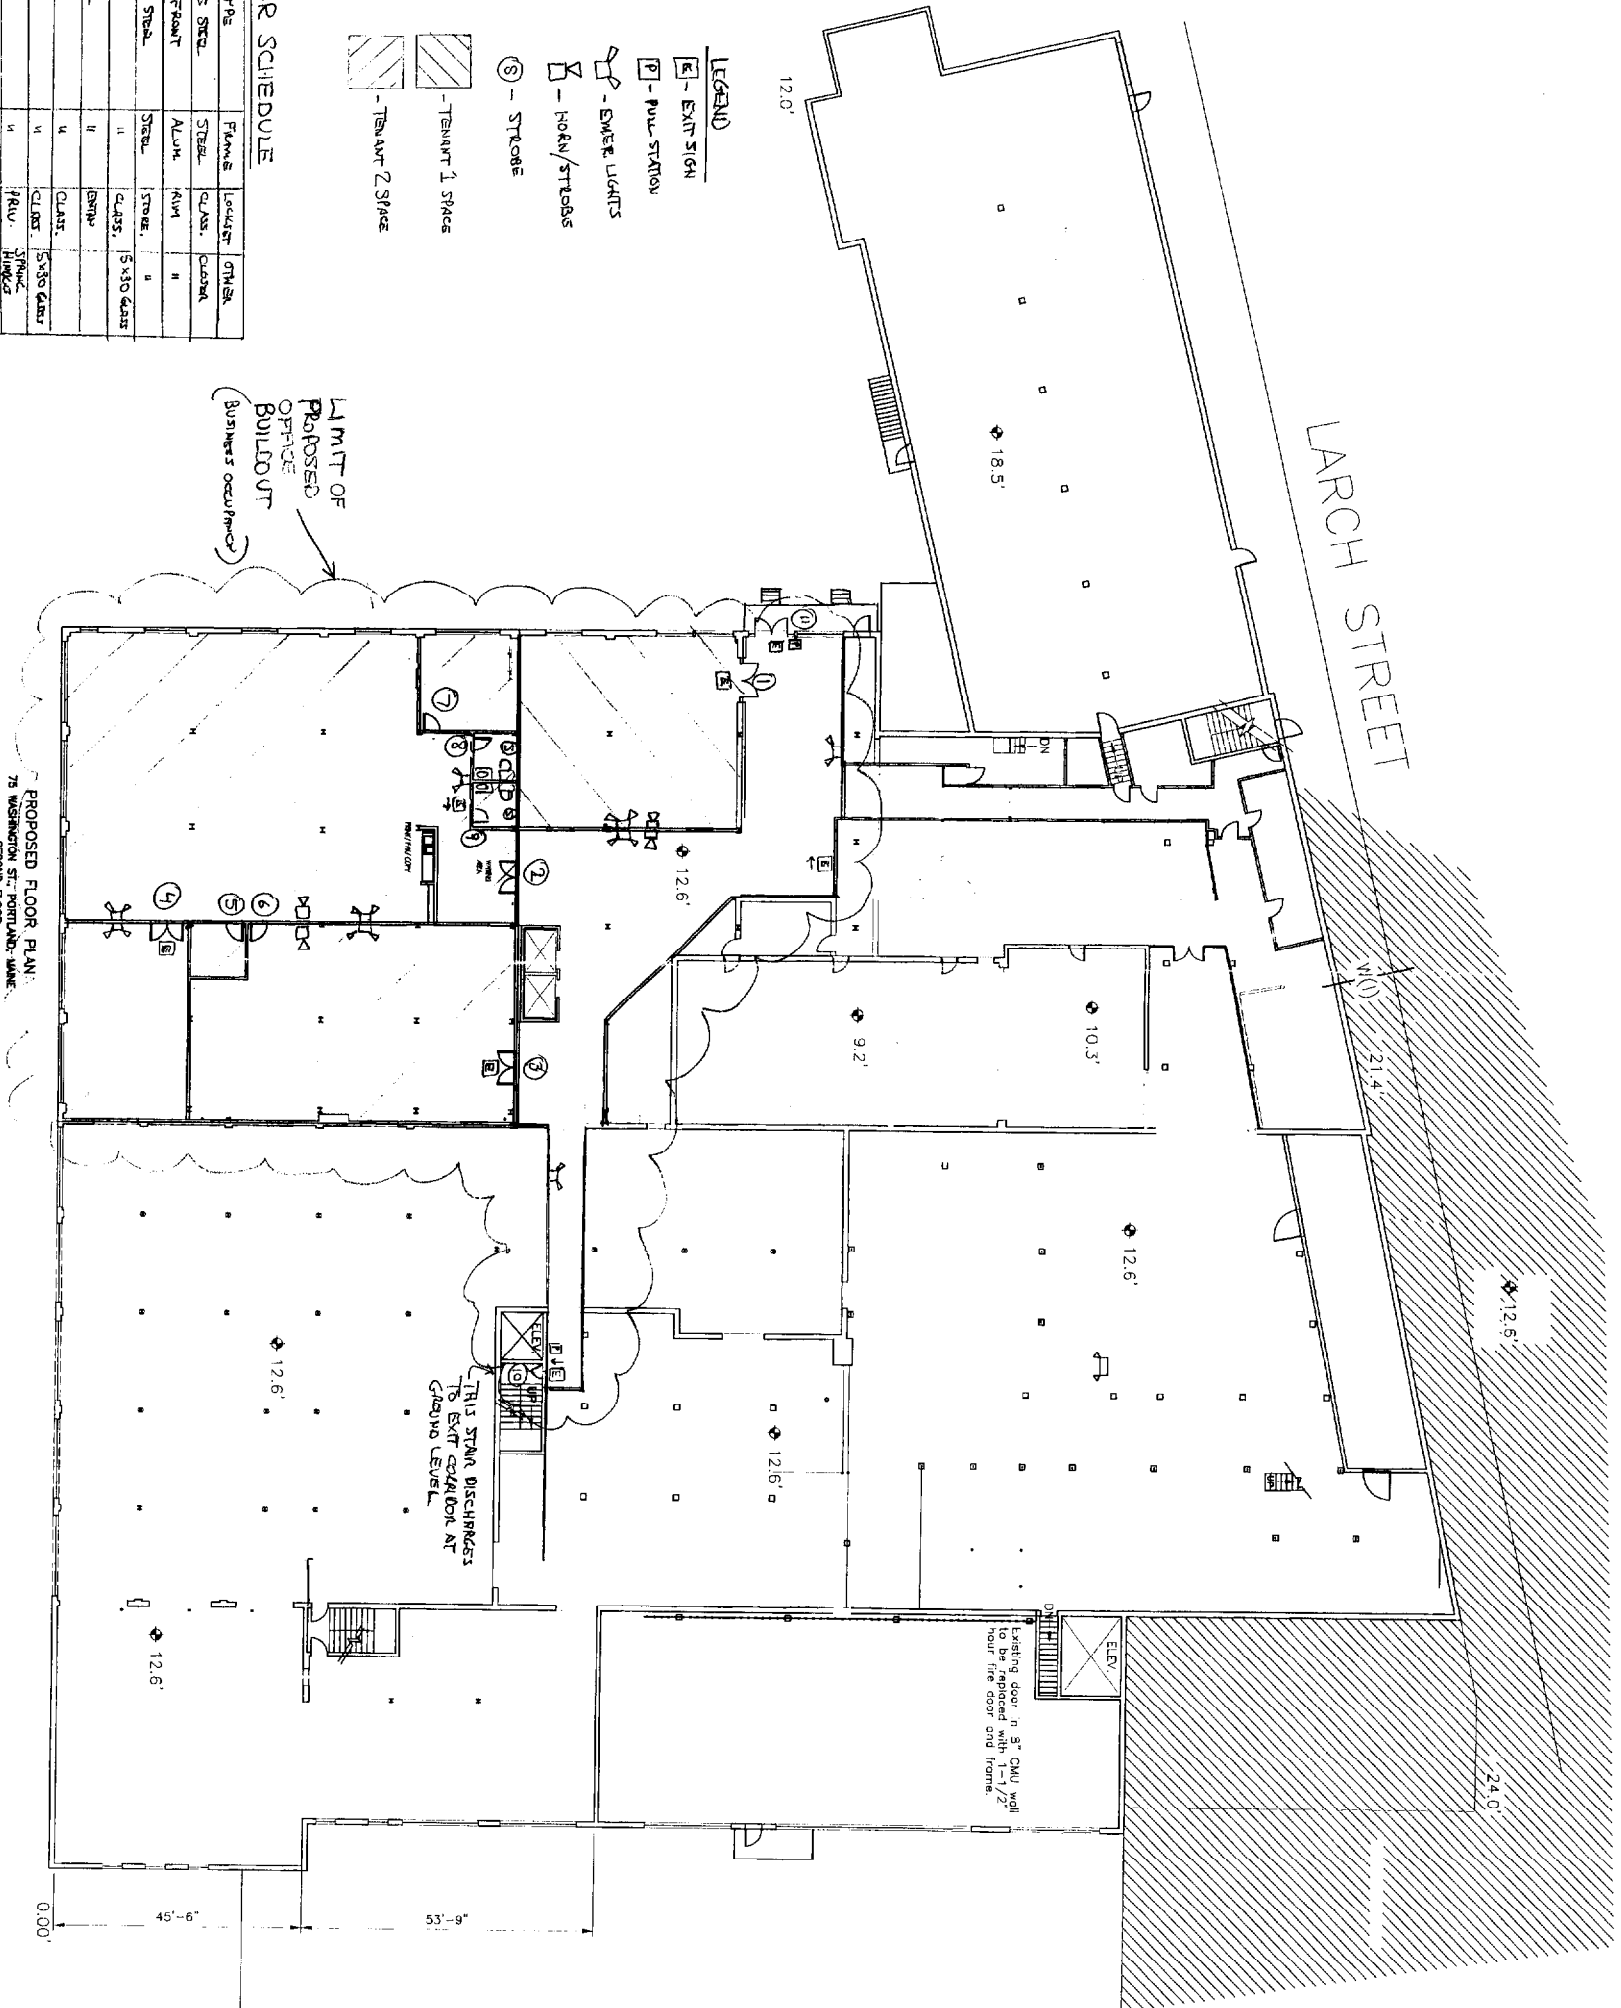

PROPOSED FLOOR PLAN:
75 WASHINGTON ST. PORTLAND, ME
SECOND FLOOR
7720 SQ. FT.
MARCH 5, 2004

TYPICAL WALL SECTION

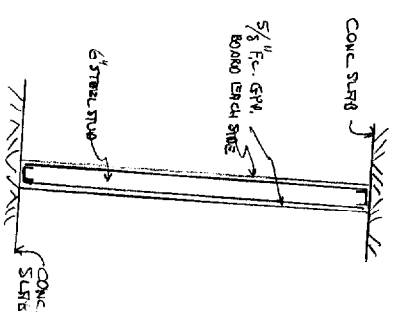

NOTE: FOR ALL WALLS SEPARATING TENANT SPACE FROM CORRIDORS AND TENANT SPACE FROM ABUTTING TENANT SPACES.

A+M PARTNERS, LLC
120 EXCHANGE ST.
PORTLAND, ME 04101
OFFICE BUILD-OUT 2ND FLOOR
75 WASHINGTON AVE, PORTLAND
9/25/04 SCALE: AS SHOWN