


LARCH STREET (ROMASCO LANE)

BUILDING ABOVE

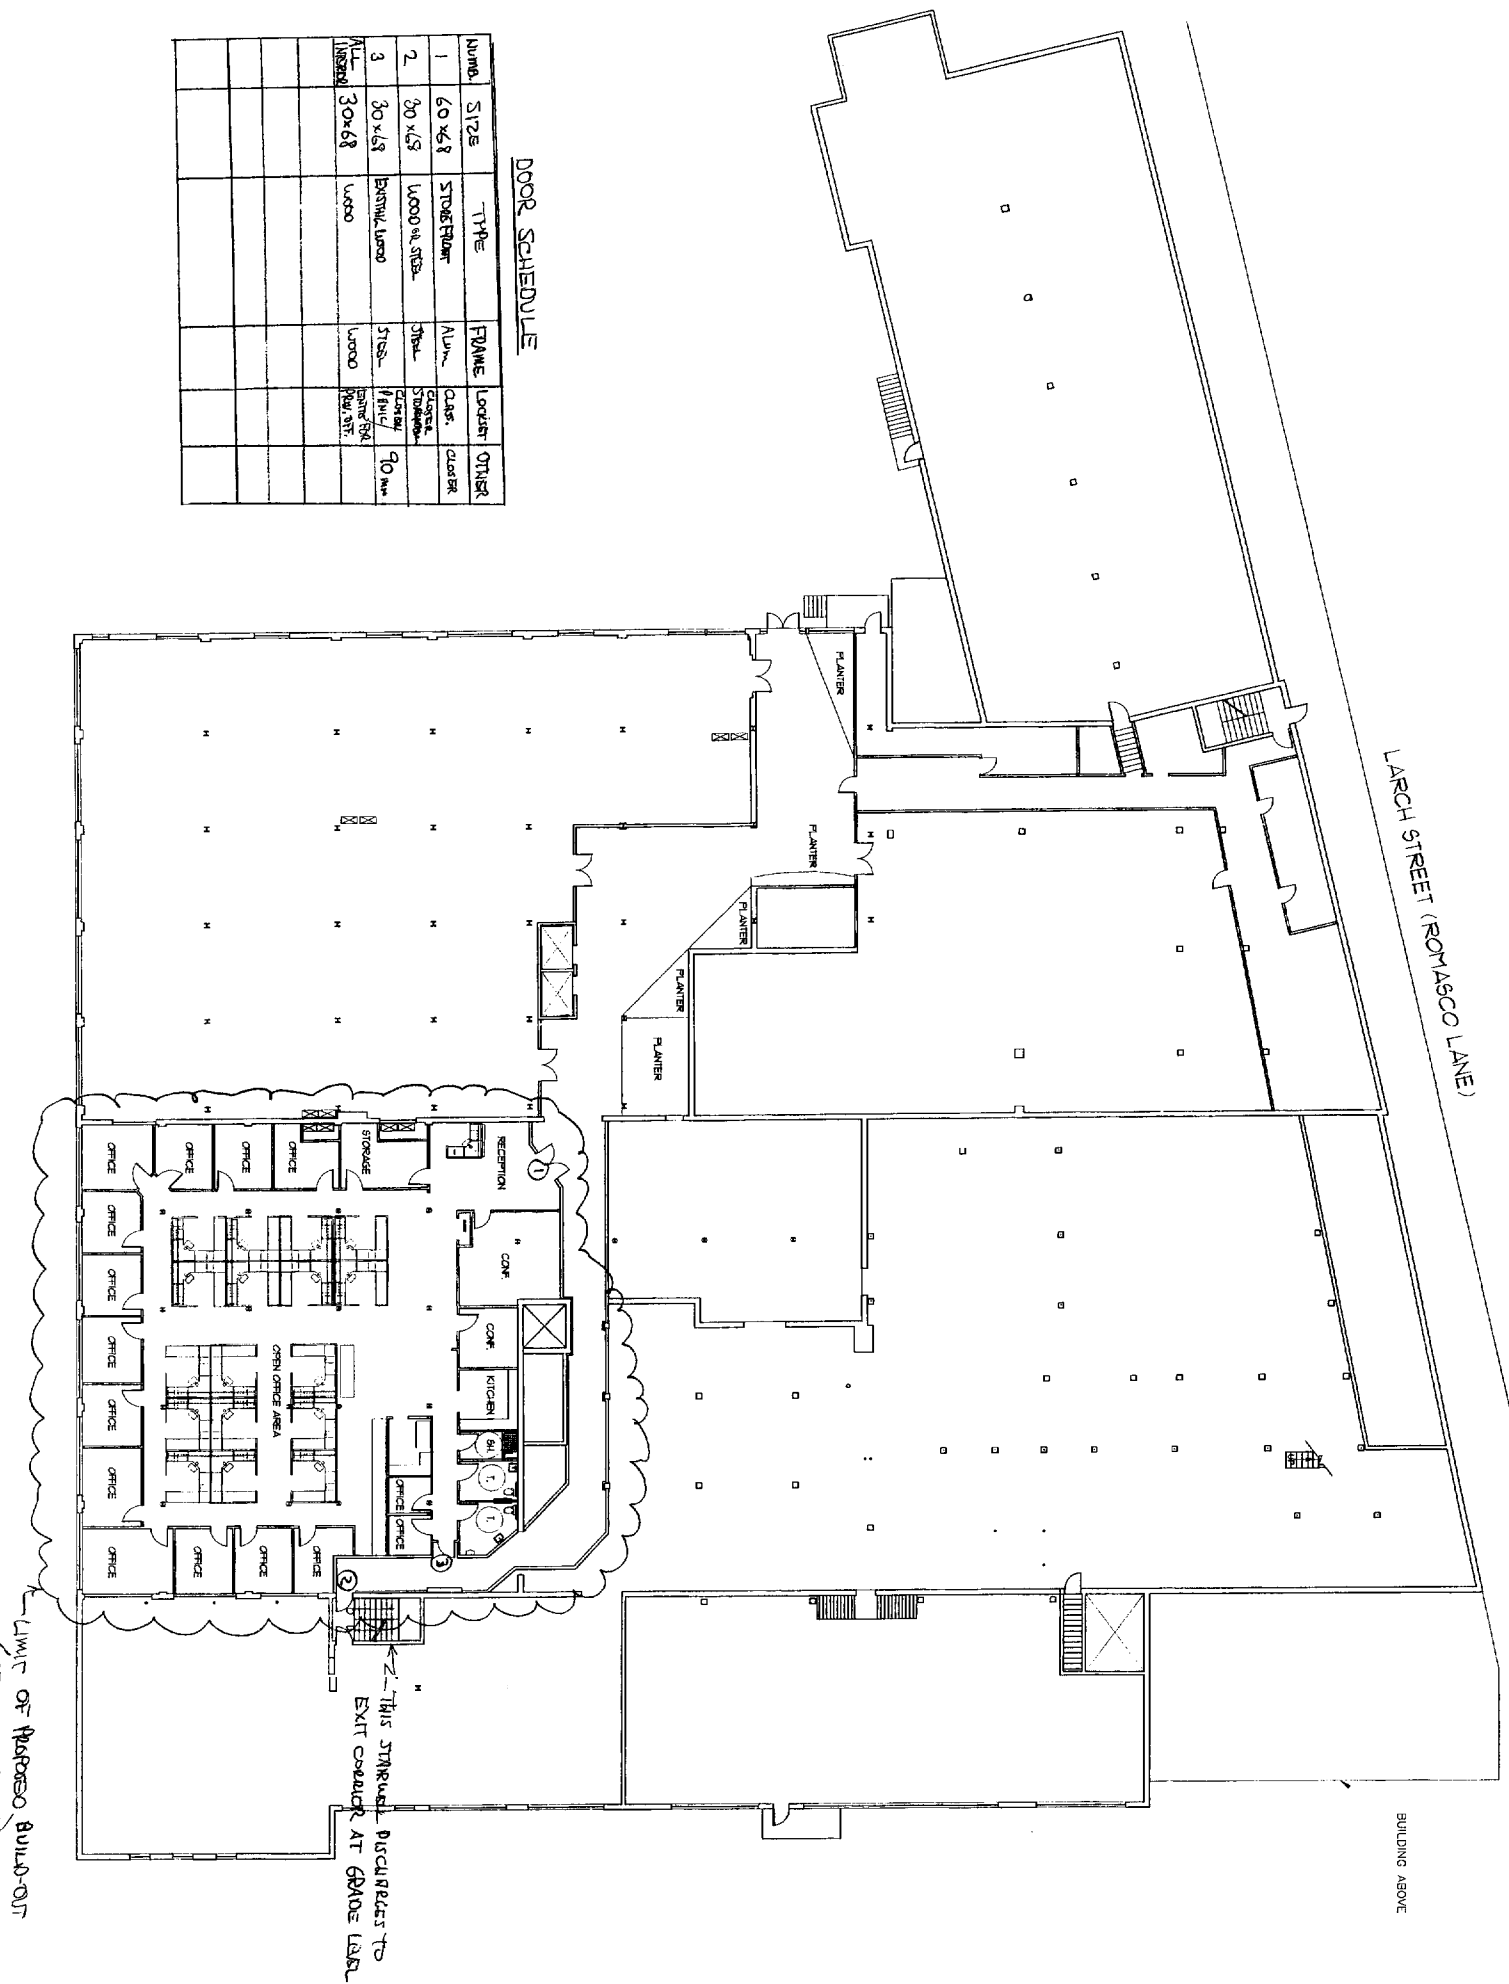


DOOR SCHEDULE

NUMB.	SIZE	TYPE	FRAME	LOCATED	OTHER
1	60 x 68	STOREFRONT	ALUM.	CLAS.	CLASFR.
2	30 x 49	WOOD W. STES.	3/4" ALUM.	CLAS.	CLASFR.
3	30 x 49	BISTRO WOOD	STES.	CLAS.	CLASFR.
ALL	30 x 68	WOOD	WOOD	CLAS.	CLASFR.

WASHINGTON AVENUE

LIMIT OF PROPOSED BUILD-OUT

← THIS STRUCTURAL DISCOLORATION TO EXIT CORRIDOR AT GRADE LEVEL

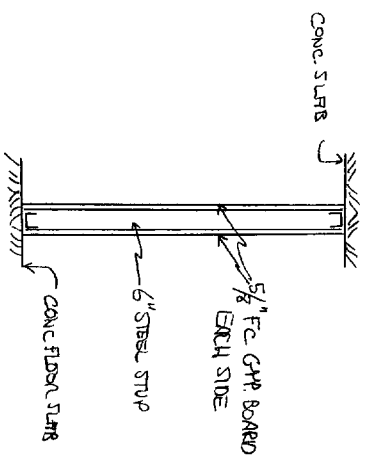

TYPICAL WALL SECTION

NOTE: FOR ALL WALLS SEPARATING TENANT SPACES FROM CORRIDORS AND TENANT SPACES FROM ABUTTING TENANT SPACES.

FLOOR PLAN - LEVEL 1
Scale: 1/16" = 1'-0"

A+M PARTNERS, LLC
120 EXCHANGE ST.
PORTLAND, ME 04101
OFFICE BUILD-OUT - 2ND FLOOR
75 WASHINGTON AVE, PORTLAND
6/10/04 SCALE: 1/16" = 1'