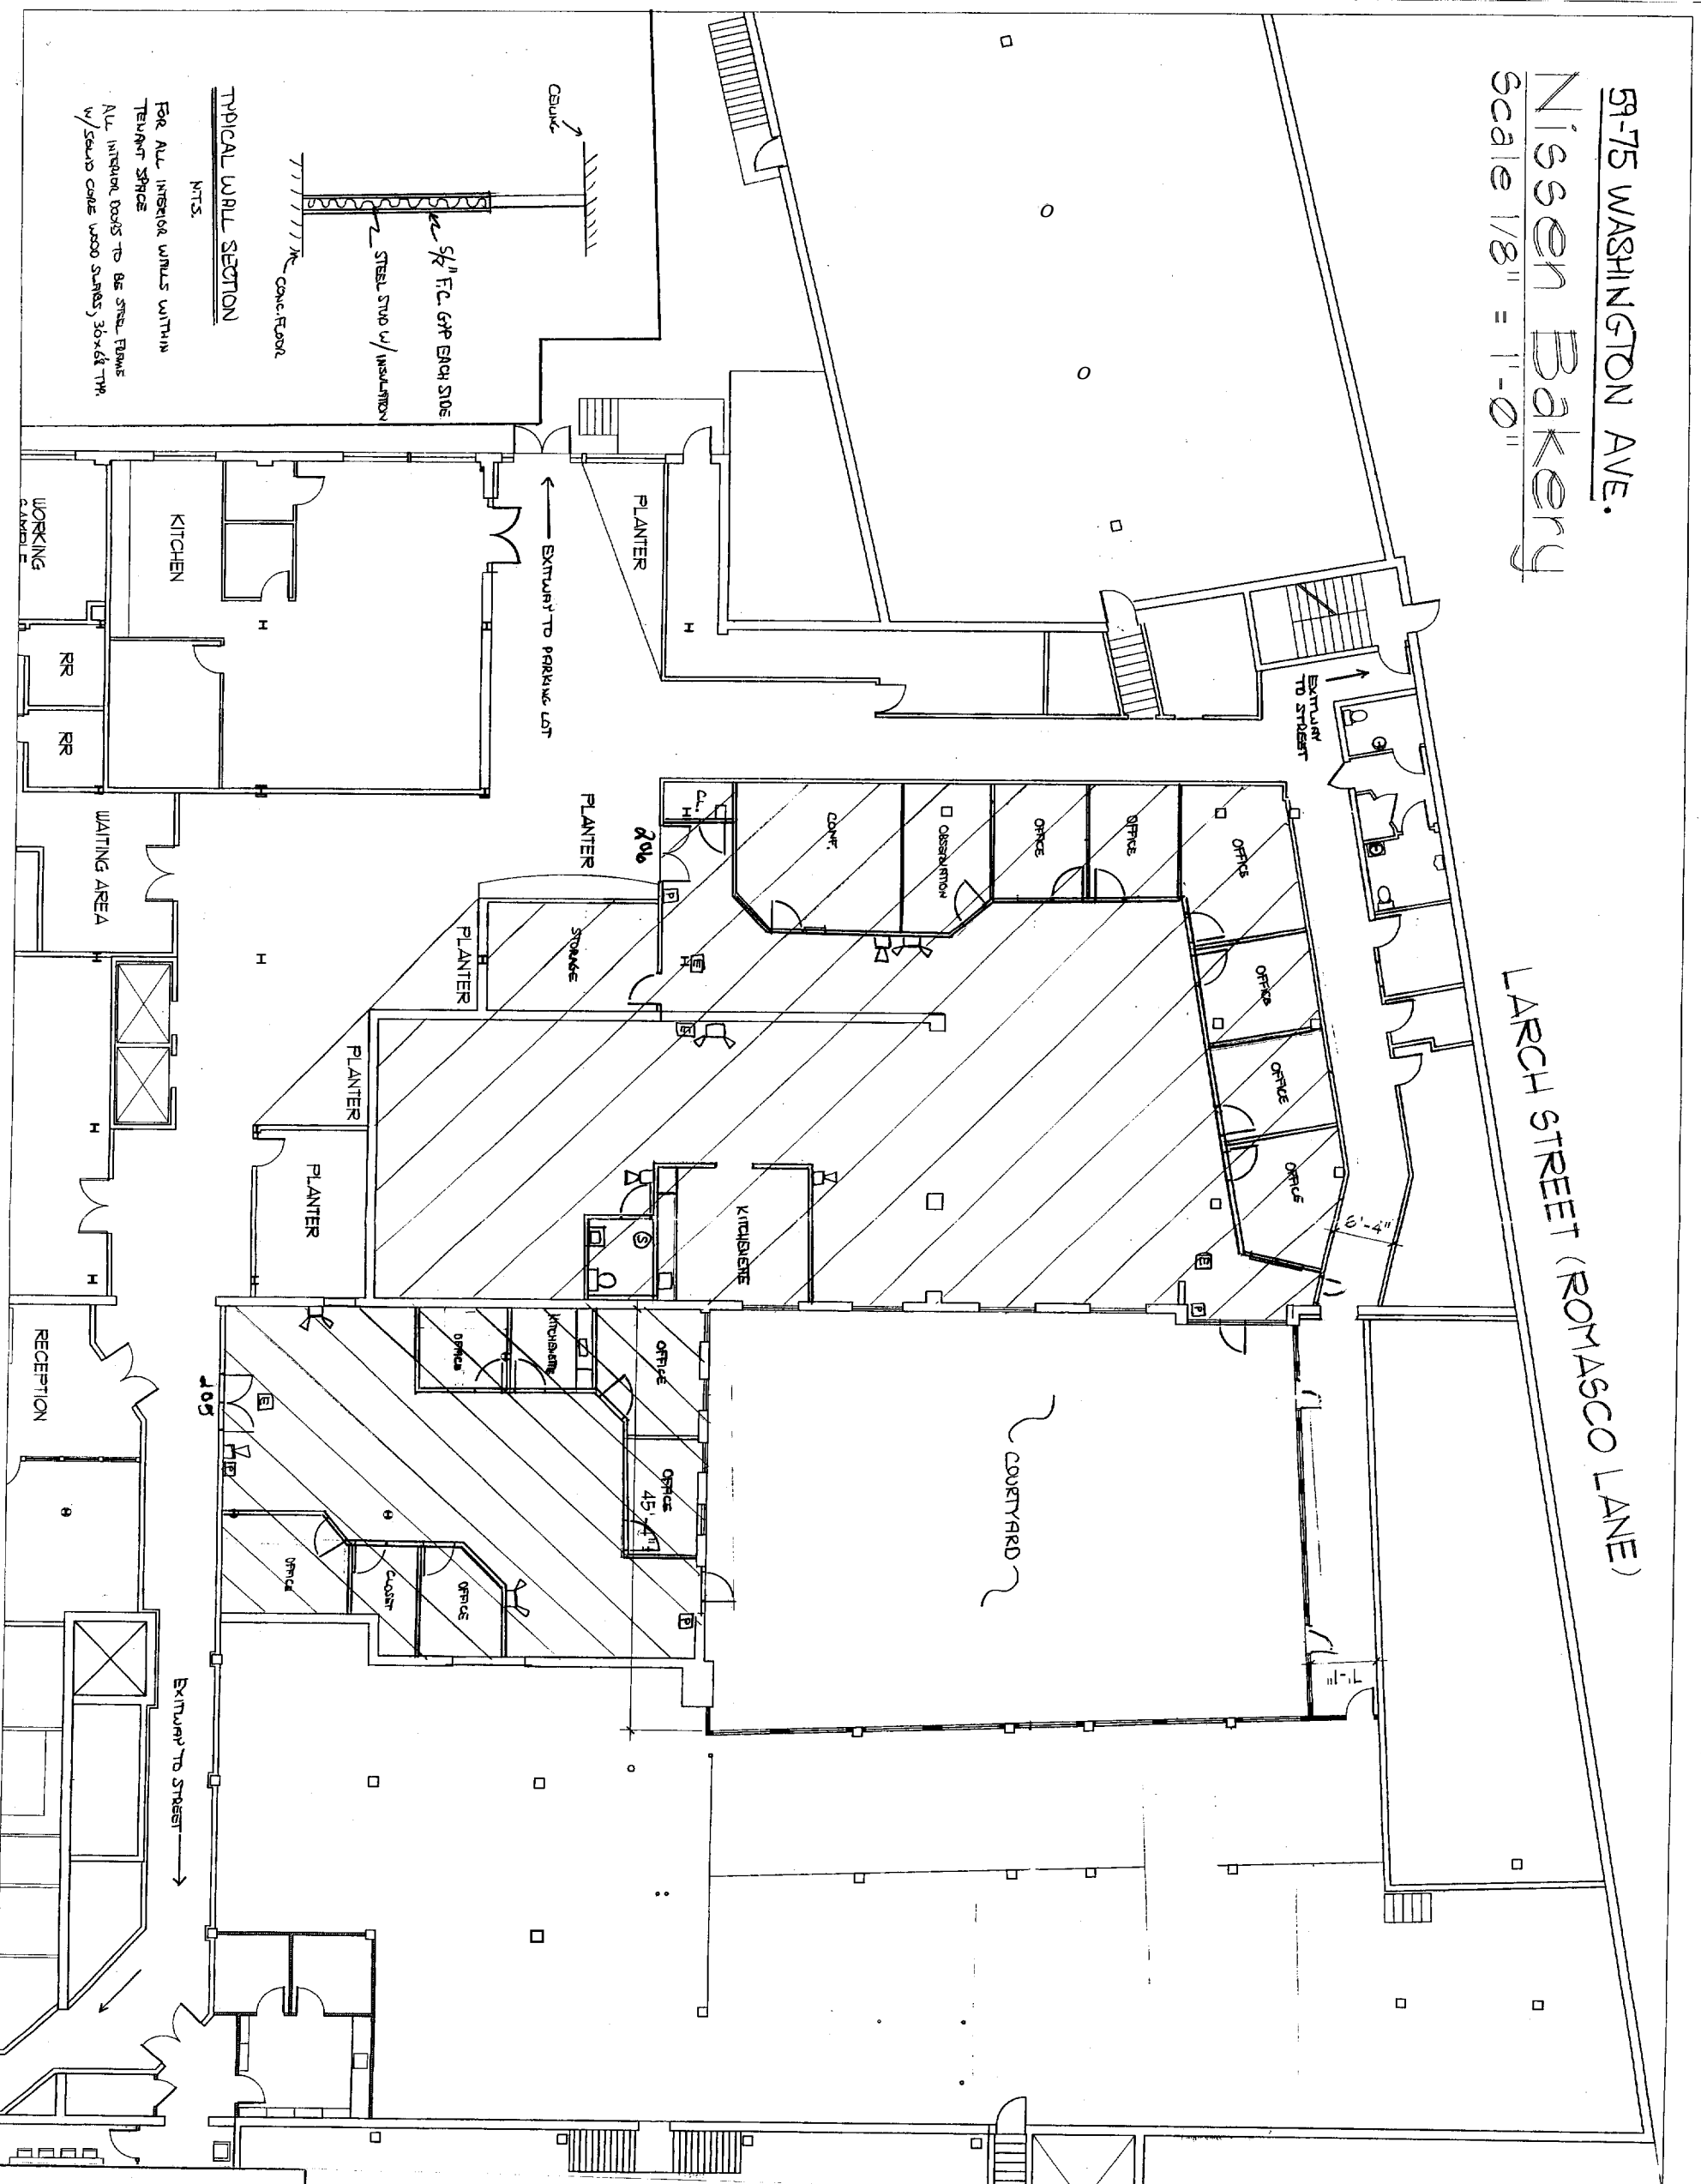


59-75 WASHINGTON AVE.

Nissen Bakery

Scale 1/8" = 1'-0"

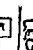
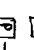


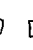


LARCH STREET (ROMASCO LANE)



TYPICAL WALL SECTION
NTS.

FOR ALL INTERIOR WALLS WITHIN
TENANT SPACE
ALL INTERIOR DOORS TO BE STEEL FRAMES
W/ SOUND CORES UNDO SOUNDS, 30x6x6 TH.

LEGEND

-  - EXIT SIGN
 -  - PULL STATION
 -  - SMOKE LIGHTS
 -  - HOBBY/STREAMS
 -  - STAIRCASE
 -  - TENANT 1 SPACE
 -  - TENANT 2 SPACE
- Architect's Seal*

A+M PARTNERS, LLC
120 EXCHANGE ST.
PORTLAND, ME 04101

OFFICE BUILD-OUT 2ND FLR.
59-75 WASHINGTON AVE.

10/15/05 SCALE: 1/8" = 1'