


RECEIVED
 DEC - 8 2005
 DEPT. OF BUILDING INSPECTION
 CITY OF PORTLAND, ME

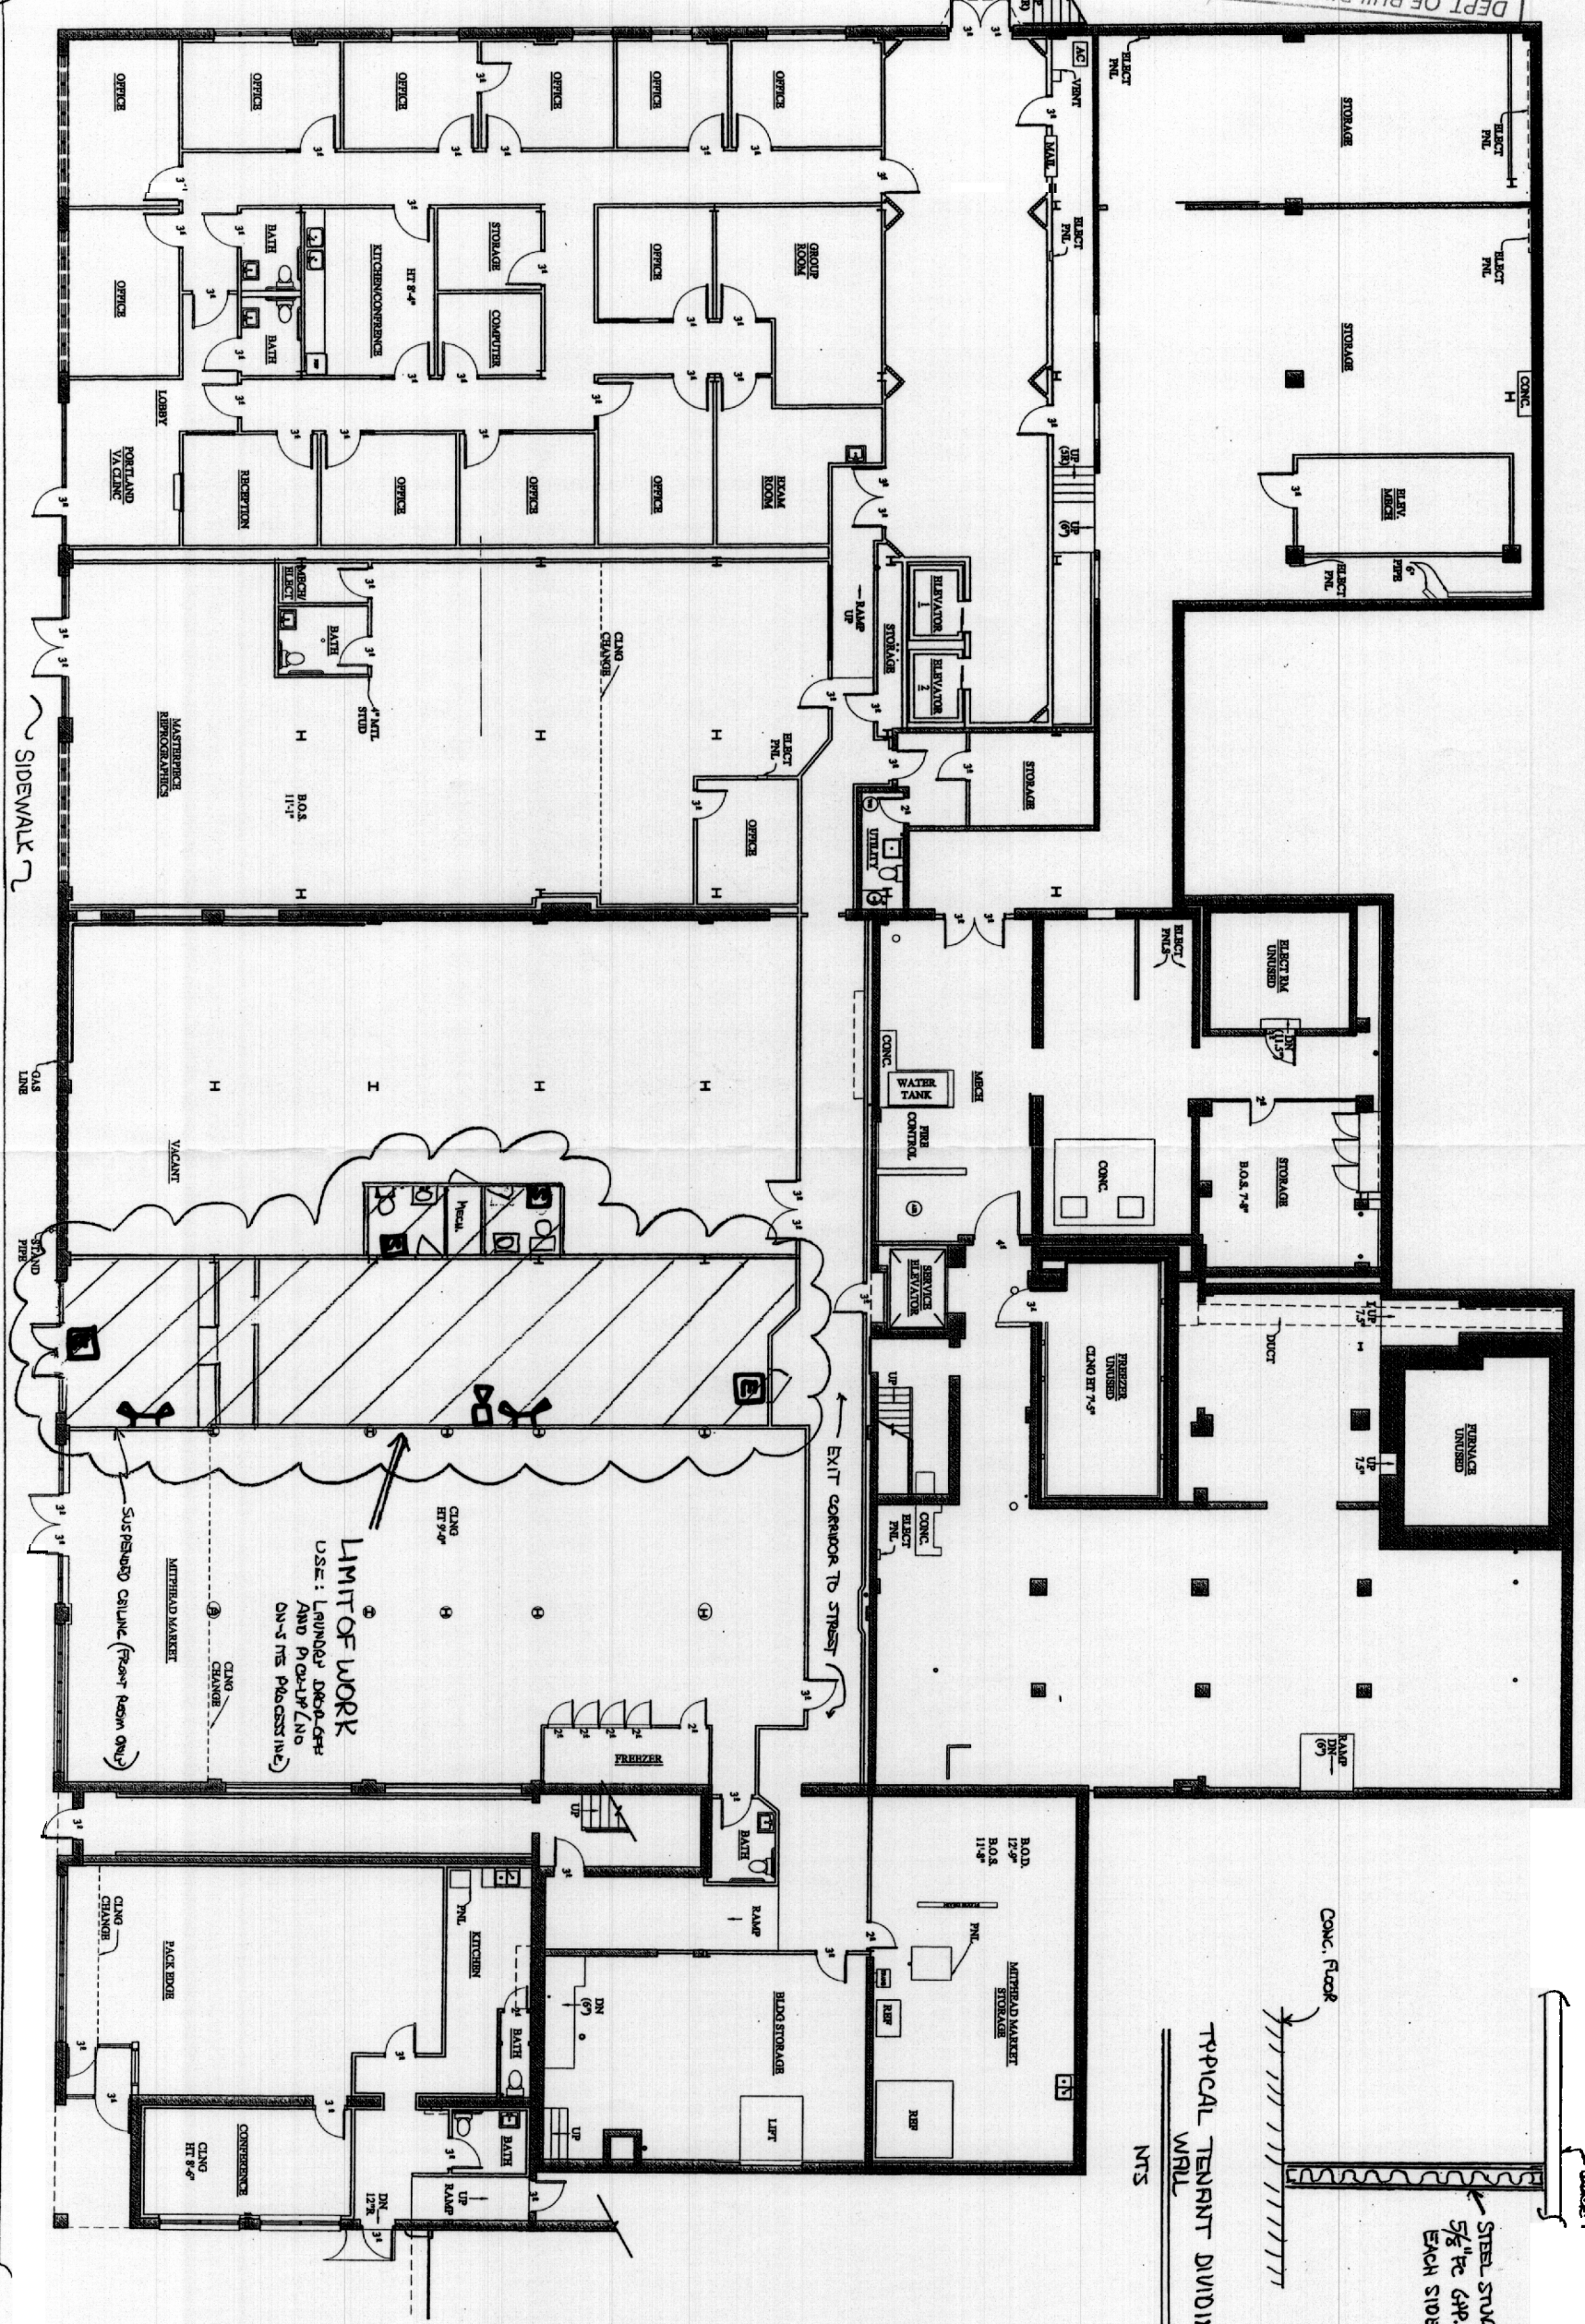

1 EXISTING FLOOR PLAN
 1/8" = 1'-0"
 ESPRANADE
 WASHINGTON AVE
 SIDEWALK

LIMIT OF WORK
 USE: LAUNDRY DROP-OFF
 AND PICK-UP (NO
 ON-SITE PACKAGING)

CONC. FLOOR
 TYPICAL TENANT DIVIDING
 NTS
 STEEL STUD W/
 5/8" GAP B.O.B.
 EACH SIDE
 Detail: 1

A-1	EXISTING	Date 05 DEC, 2005	Scale 1/8" = 1'-0"	Project: FORMER NISSEN	ARCHETYPE, P.A. ARCHITECTS 48 Union Wharf Portland, Maine 04101 (207) 772-6022 Fax (207) 772-4056	OWNER: A+M PARTNERS LLC 120 EXCHANGE ST. PORTLAND, ME, 04101
	ACCENT CLEANERS PLAN 1st FLOOR	Revisions:		75 WASHINGTON STREET PORTLAND, ME		