

REVISIONS	
#	DESCRIPTION

1 09.24.13 REVISED DRAWINGS

DATE	09.21.13
PROJECT #	089813
DRAWN BY	LAP
CHECKED BY	MET
DRAWING SCALE	AS NOTED

SHEET TITLE
REFLECTED CEILING
PLAN, DOOR SCHEDULE,
ELEVATION AND DETAIL

A300

© COPYRIGHT 1985-2013
GAWRON TURGEON ARCHITECTS
29 BLACK POINT ROAD
SCARBOROUGH, MAINE 04074
207.884.4278

DOOR SCHEDULE

DOOR SCHEDULE ABBREVIATIONS			
SYMBOL	DESCRIPTION	SYMBOL	DESCRIPTION
[Symbol]	WOOD DOOR	[Symbol]	WOOD JOIST
[Symbol]	HOLLOW METAL	[Symbol]	ELECTRIC STYRE
[Symbol]	INSULATED	[Symbol]	TEMPERED
[Symbol]	METAL	[Symbol]	PAINT

NO	TYPE	SIZE	THK.	MAT.	FINISH	REMARKS	TYPE	MAT.	DETAILS	FINISH	REMARKS	MAT.	SILL CONDITION	DETAILS	RATING	DOORS
100	A	3'-0"x6'-0"	1 3/4"	WD	NAT	MATCH EXISTG	3	HM	PTD	N/A	N/A	N/A	N/A	N/A	N/A	100
102	A	3'-0"x6'-0"	1 3/4"	WD	NAT	MATCH EXISTG	3	HM	PTD	N/A	N/A	N/A	N/A	N/A	N/A	102
103	A	3'-0"x6'-0"	1 3/4"	WD	NAT	MATCH EXISTG	3	HM	PTD	N/A	N/A	N/A	N/A	N/A	N/A	103
106	A	3'-0"x6'-0"	1 3/4"	WD	NAT	MATCH EXISTG	3	HM	PTD	N/A	N/A	N/A	N/A	N/A	N/A	106
108A	B	3'-6"x6'-0"	1 3/4"	WD	NAT	MATCH EXISTG	2	HM	PTD	N/A	N/A	N/A	N/A	N/A	N/A	108A
108B	EXSTG	3'-6"x6'-0"	1 3/4"	WD	NAT	EXISTG RELOCATED	2	HM	PTD	N/A	N/A	N/A	N/A	N/A	N/A	108B
109	EXSTG	N/A	N/A	N/A	N/A	EXISTG PRIVACY LOCK	N/A	N/A	PTD	N/A	N/A	N/A	N/A	N/A	N/A	109


HARDWARE: PROVIDE LEVER HANDLE, HINGES, SILencers AND DOOR STOPS
NOTE 1: FIELD VERIFY SIZE OF EXISTING DOORS AND FRAMES TO BE RELOCATED.

M11 DOOR SCHEDULE

NA

M18 LEGEND AND NOTES

NA
REFLECTED CEILING PLAN

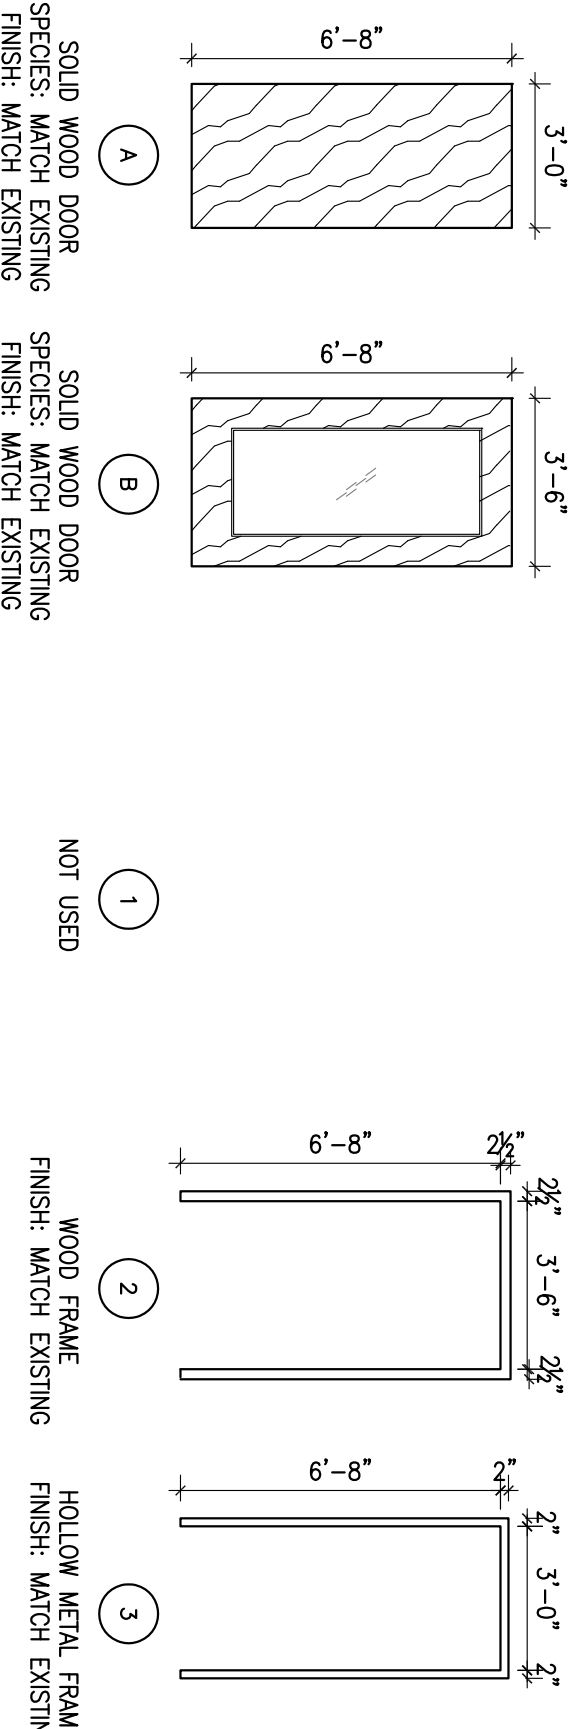


J11 DOORS AND FRAME TYPES

1/4"=1'-0"

J18 TRANSOM


1/2"=1'-0"

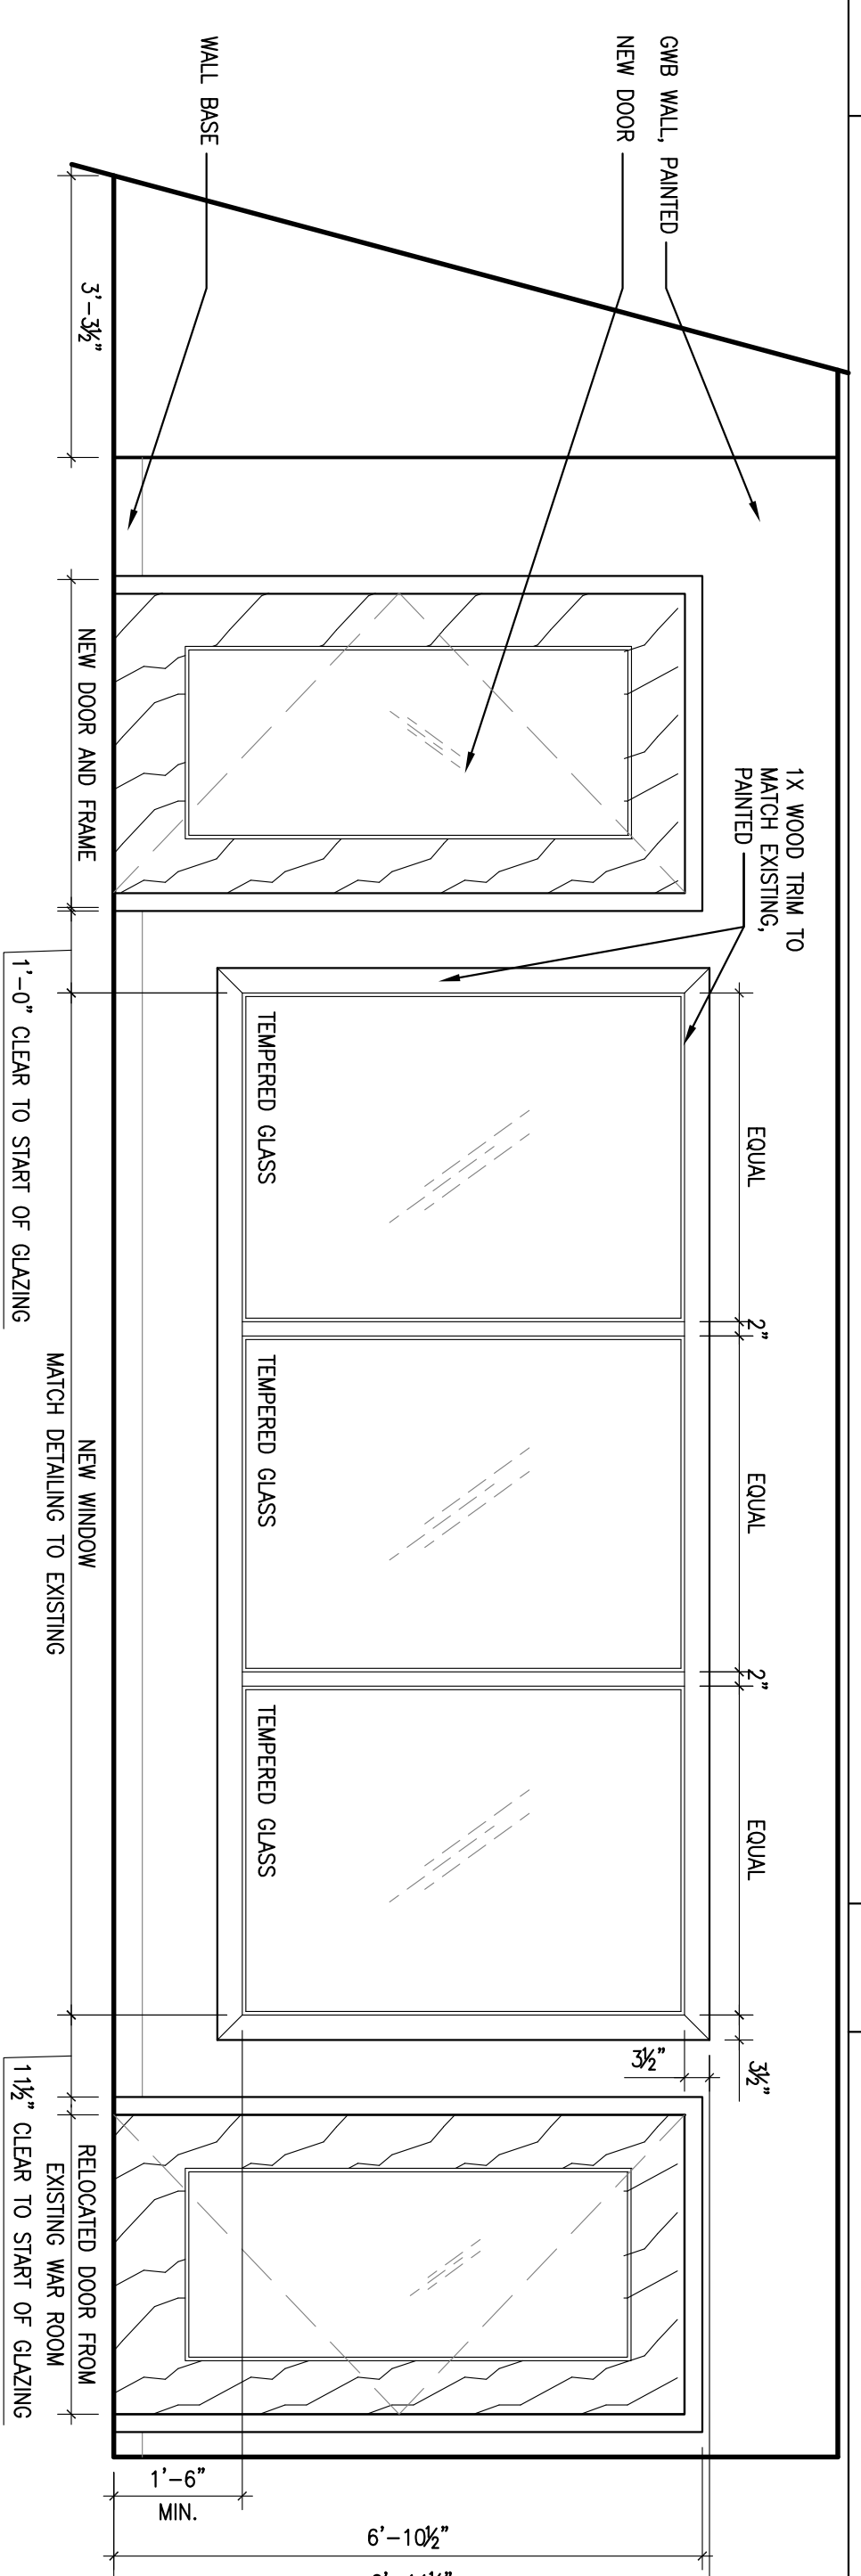

E11 INTERIOR ELEVATION

1/2"=1'-0"

LARGE CONFERENCE ROOM 108

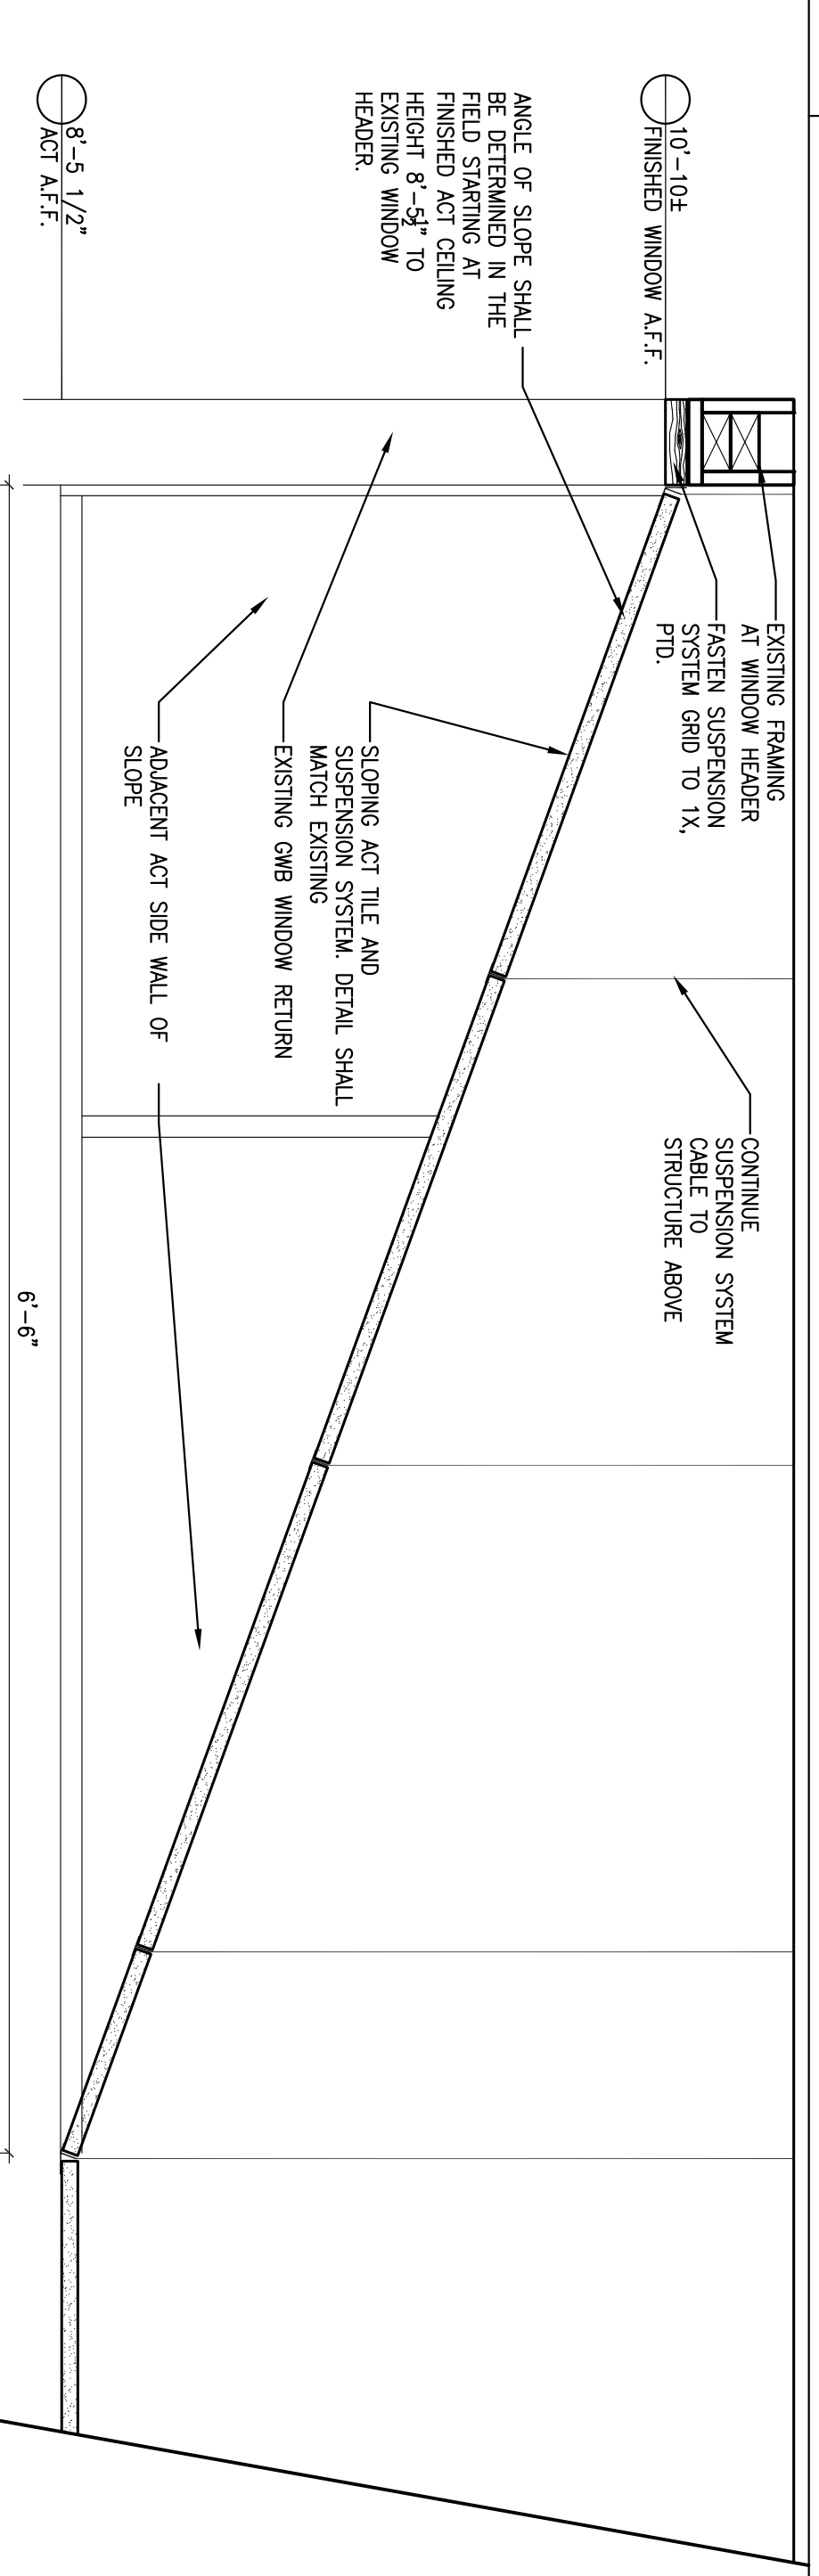

A11 DETAIL-ACT SLOPE AT WINDOWS, TYPICAL

1 1/2"=1'-0"

REFLECTED CEILING PLAN

8'-5 1/2" ACT A.F.F.

A1 PROPOSED DEMOLITION FLOOR PLAN

1/4"=1'-0"

