



3 RETAIL AREA LAYOUT
1/8" = 1'-0"

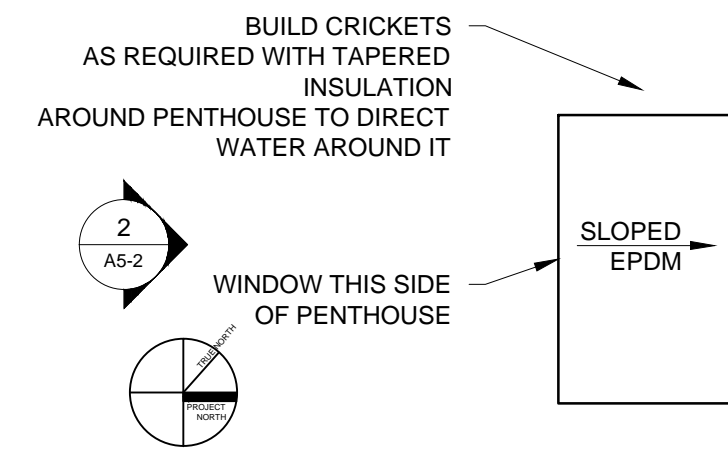


2 PENTHOUSE ROOF PLAN
1/8" = 1'-0"

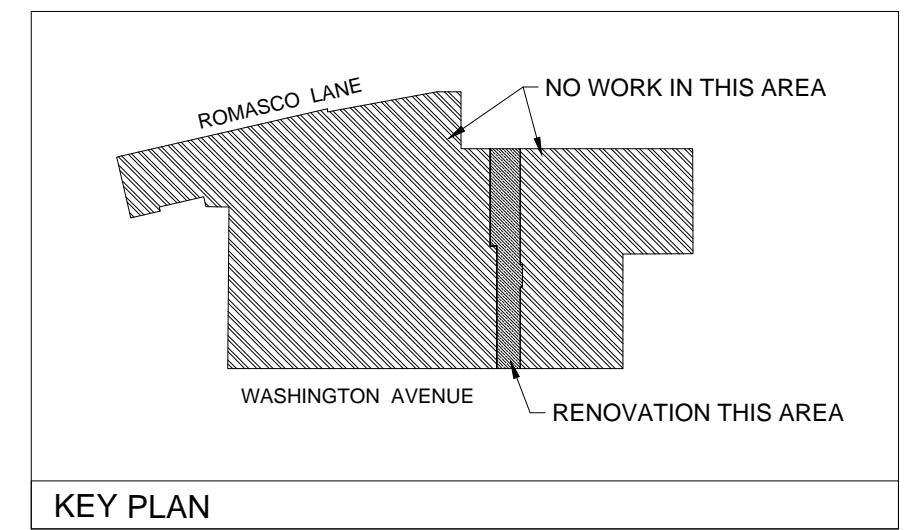


CONSTRUCTION NOTES

1) FILL ALL EXISTING OPENINGS, GAPS, HOLES, ETC. IN EXISTING MASONRY WALL WITH MINERAL FIBER FIRE BLOCKING TYPICAL

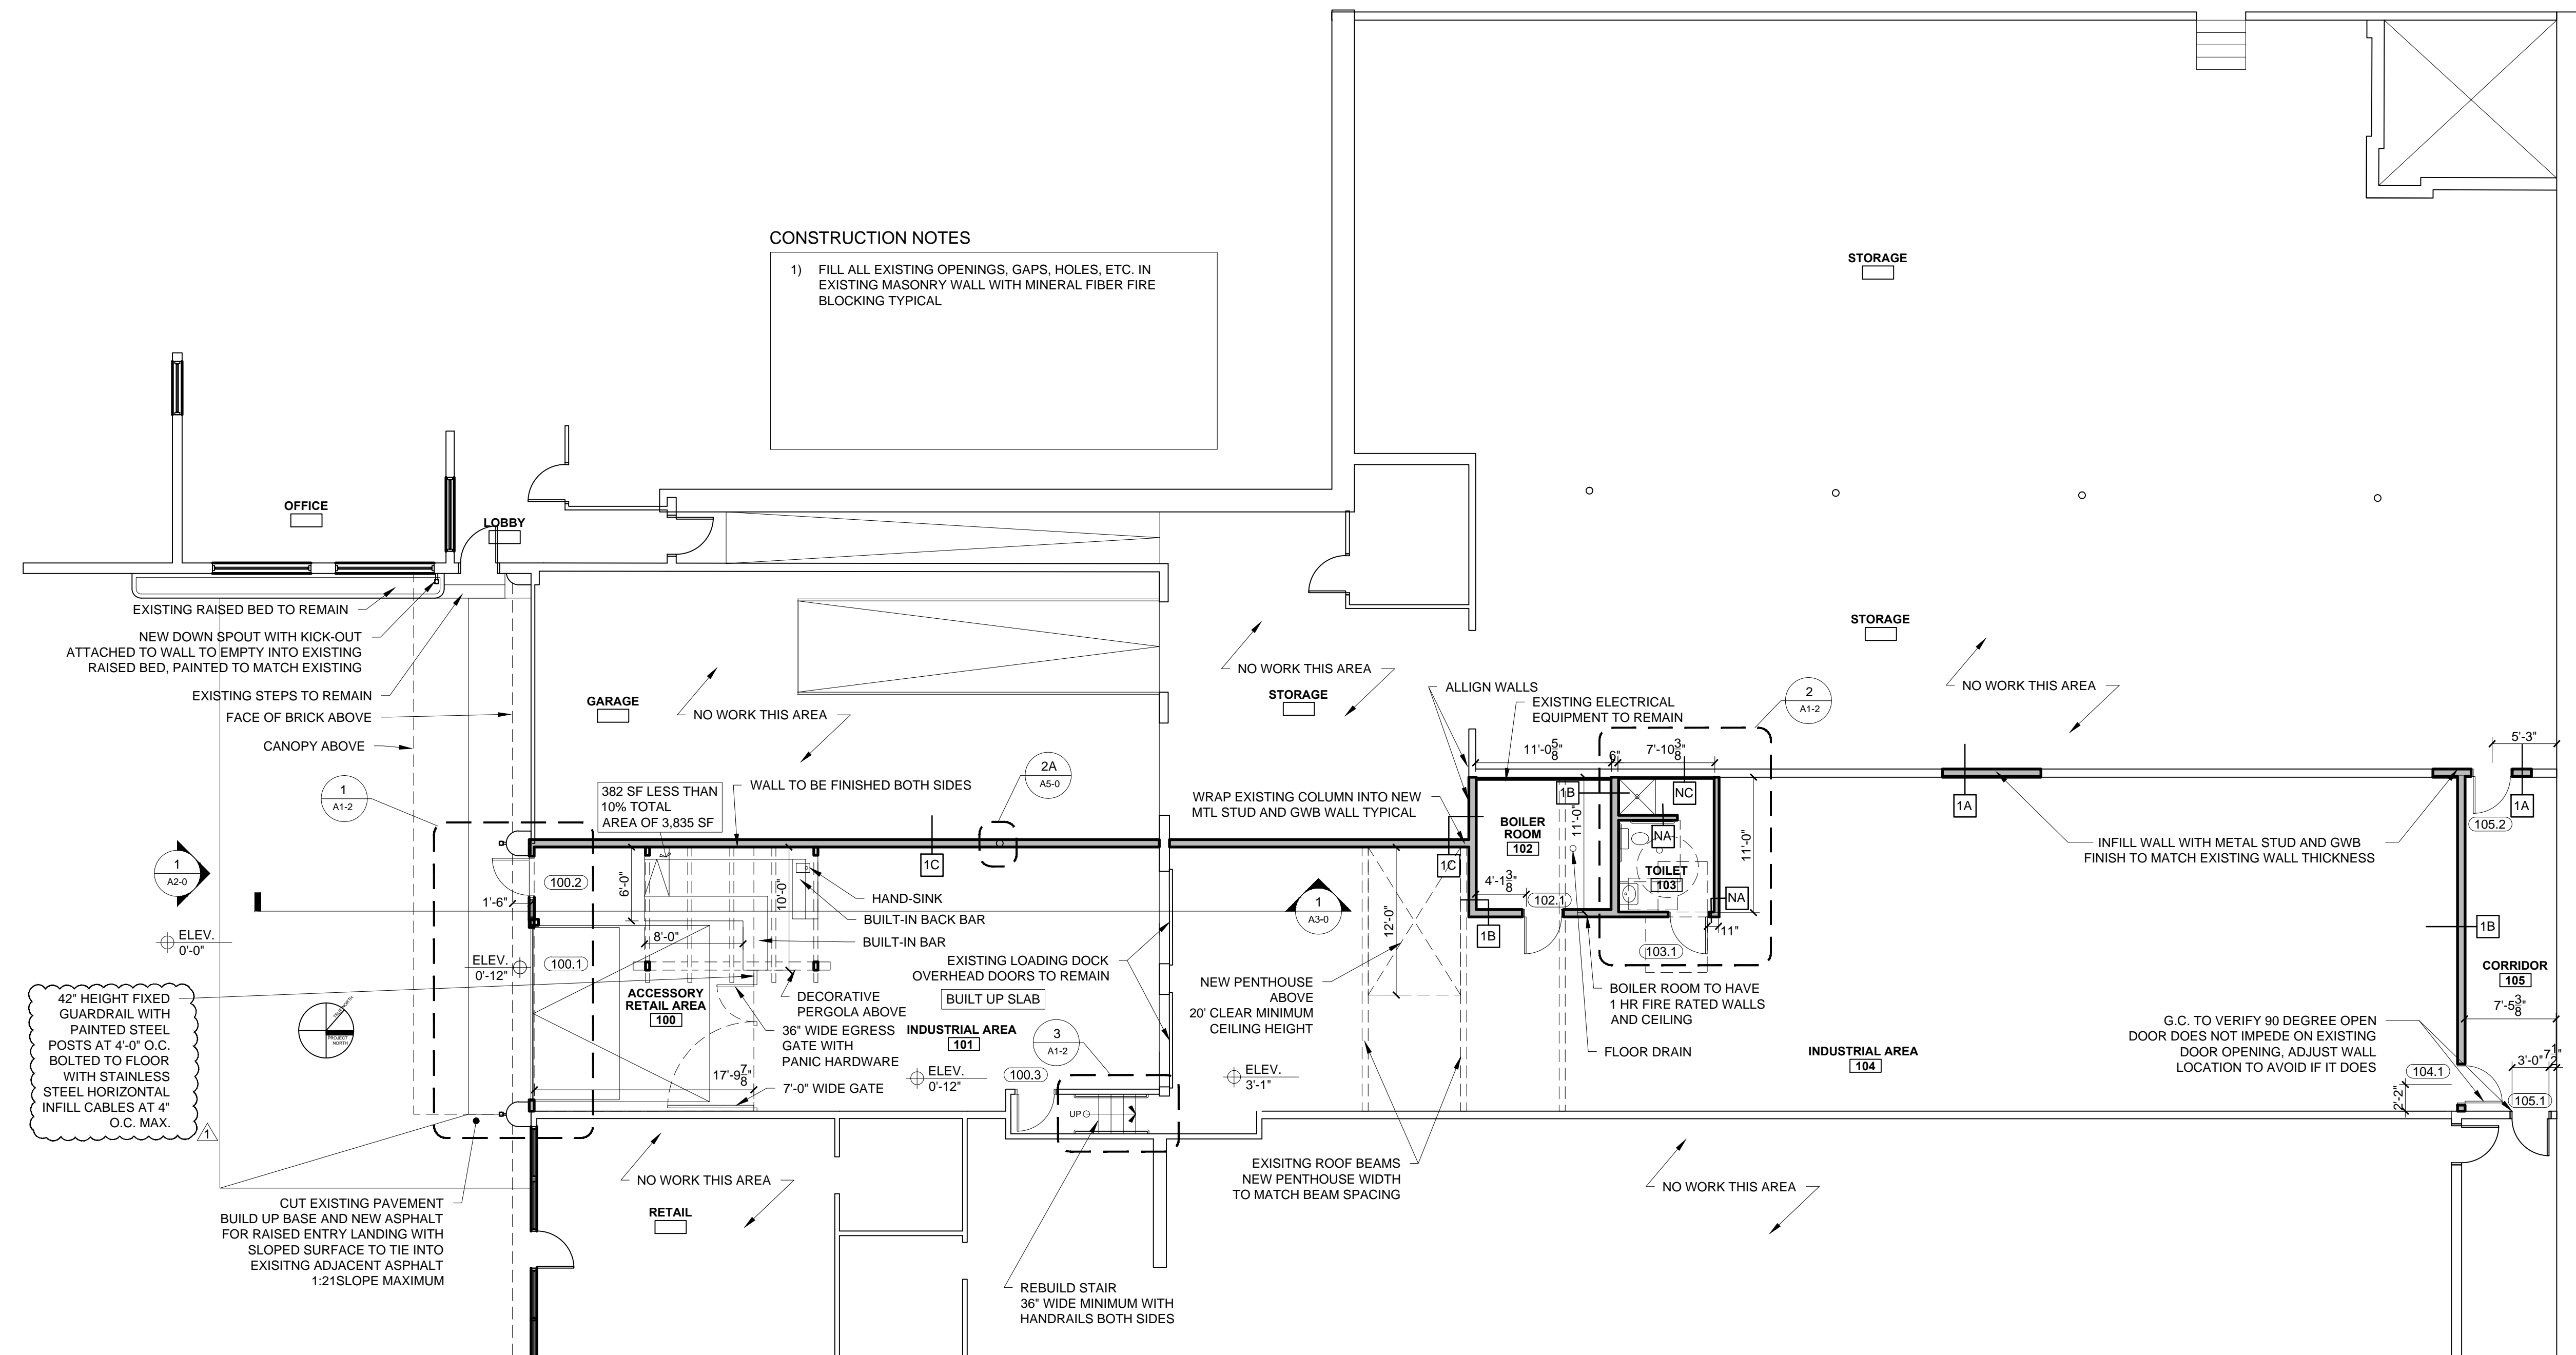

1 FLOOR PLAN
1/8" = 1'-0"

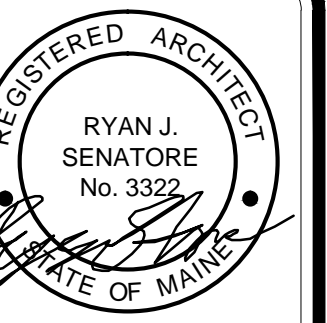

© 2015 RYAN SENATORE ARCHITECTURE

NISSEN BUILDING
RENOVATIONS
PORTLAND, MAINE



RYAN SENATORE ARCHITECTURE
565 CONGRESS STREET
PORTLAND, MAINE
207-650-6414
senatorearchitecture.com

CONSULTANTS:
STRUCTURAL:
Structural Integrity
77 Oak Street
Portland, ME 04101
207-774-4614

REVISIONS:
1 REVISION - 01/04/16
2 REVISION - 03/24/16

DATE: NOVEMBER 9, 2015

PROJECT No.: 1523

DRAWN BY: JPF

CHECKED BY: RJS

SCALE: AS NOTED

SHEET TITLE:
FLOOR PLAN

A1-0