




CWS Architects

Architecture
Space Planning
Value Design

434 Cumberland Avenue
Portland, ME 04101
Phone: (207)774-4441
Fax: (207)774-4016
www.CWSArch.com

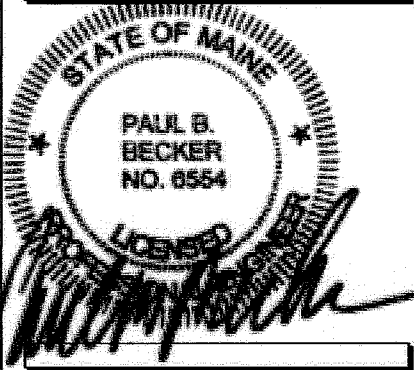

Owner:
**Avesta Munjoy
Commons, LP.**

307 Cumberland Ave.
Portland, Maine 04101
TEL. 207-553-7780

Client:

**Munjoy Commons
Apartments**

Portland, Maine



Project No: 07429

Drawing Title:
**SHAILER
THIRD FLOOR
FRAMING PLAN**


Scale: 1/4" = 1'-0"

Date: AUGUST 28, 2009

Revisions:

- ▲
- ▲
- ▲
- ▲
- ▲
- ▲

Drawing Number:
**SHAILER
S1.4**

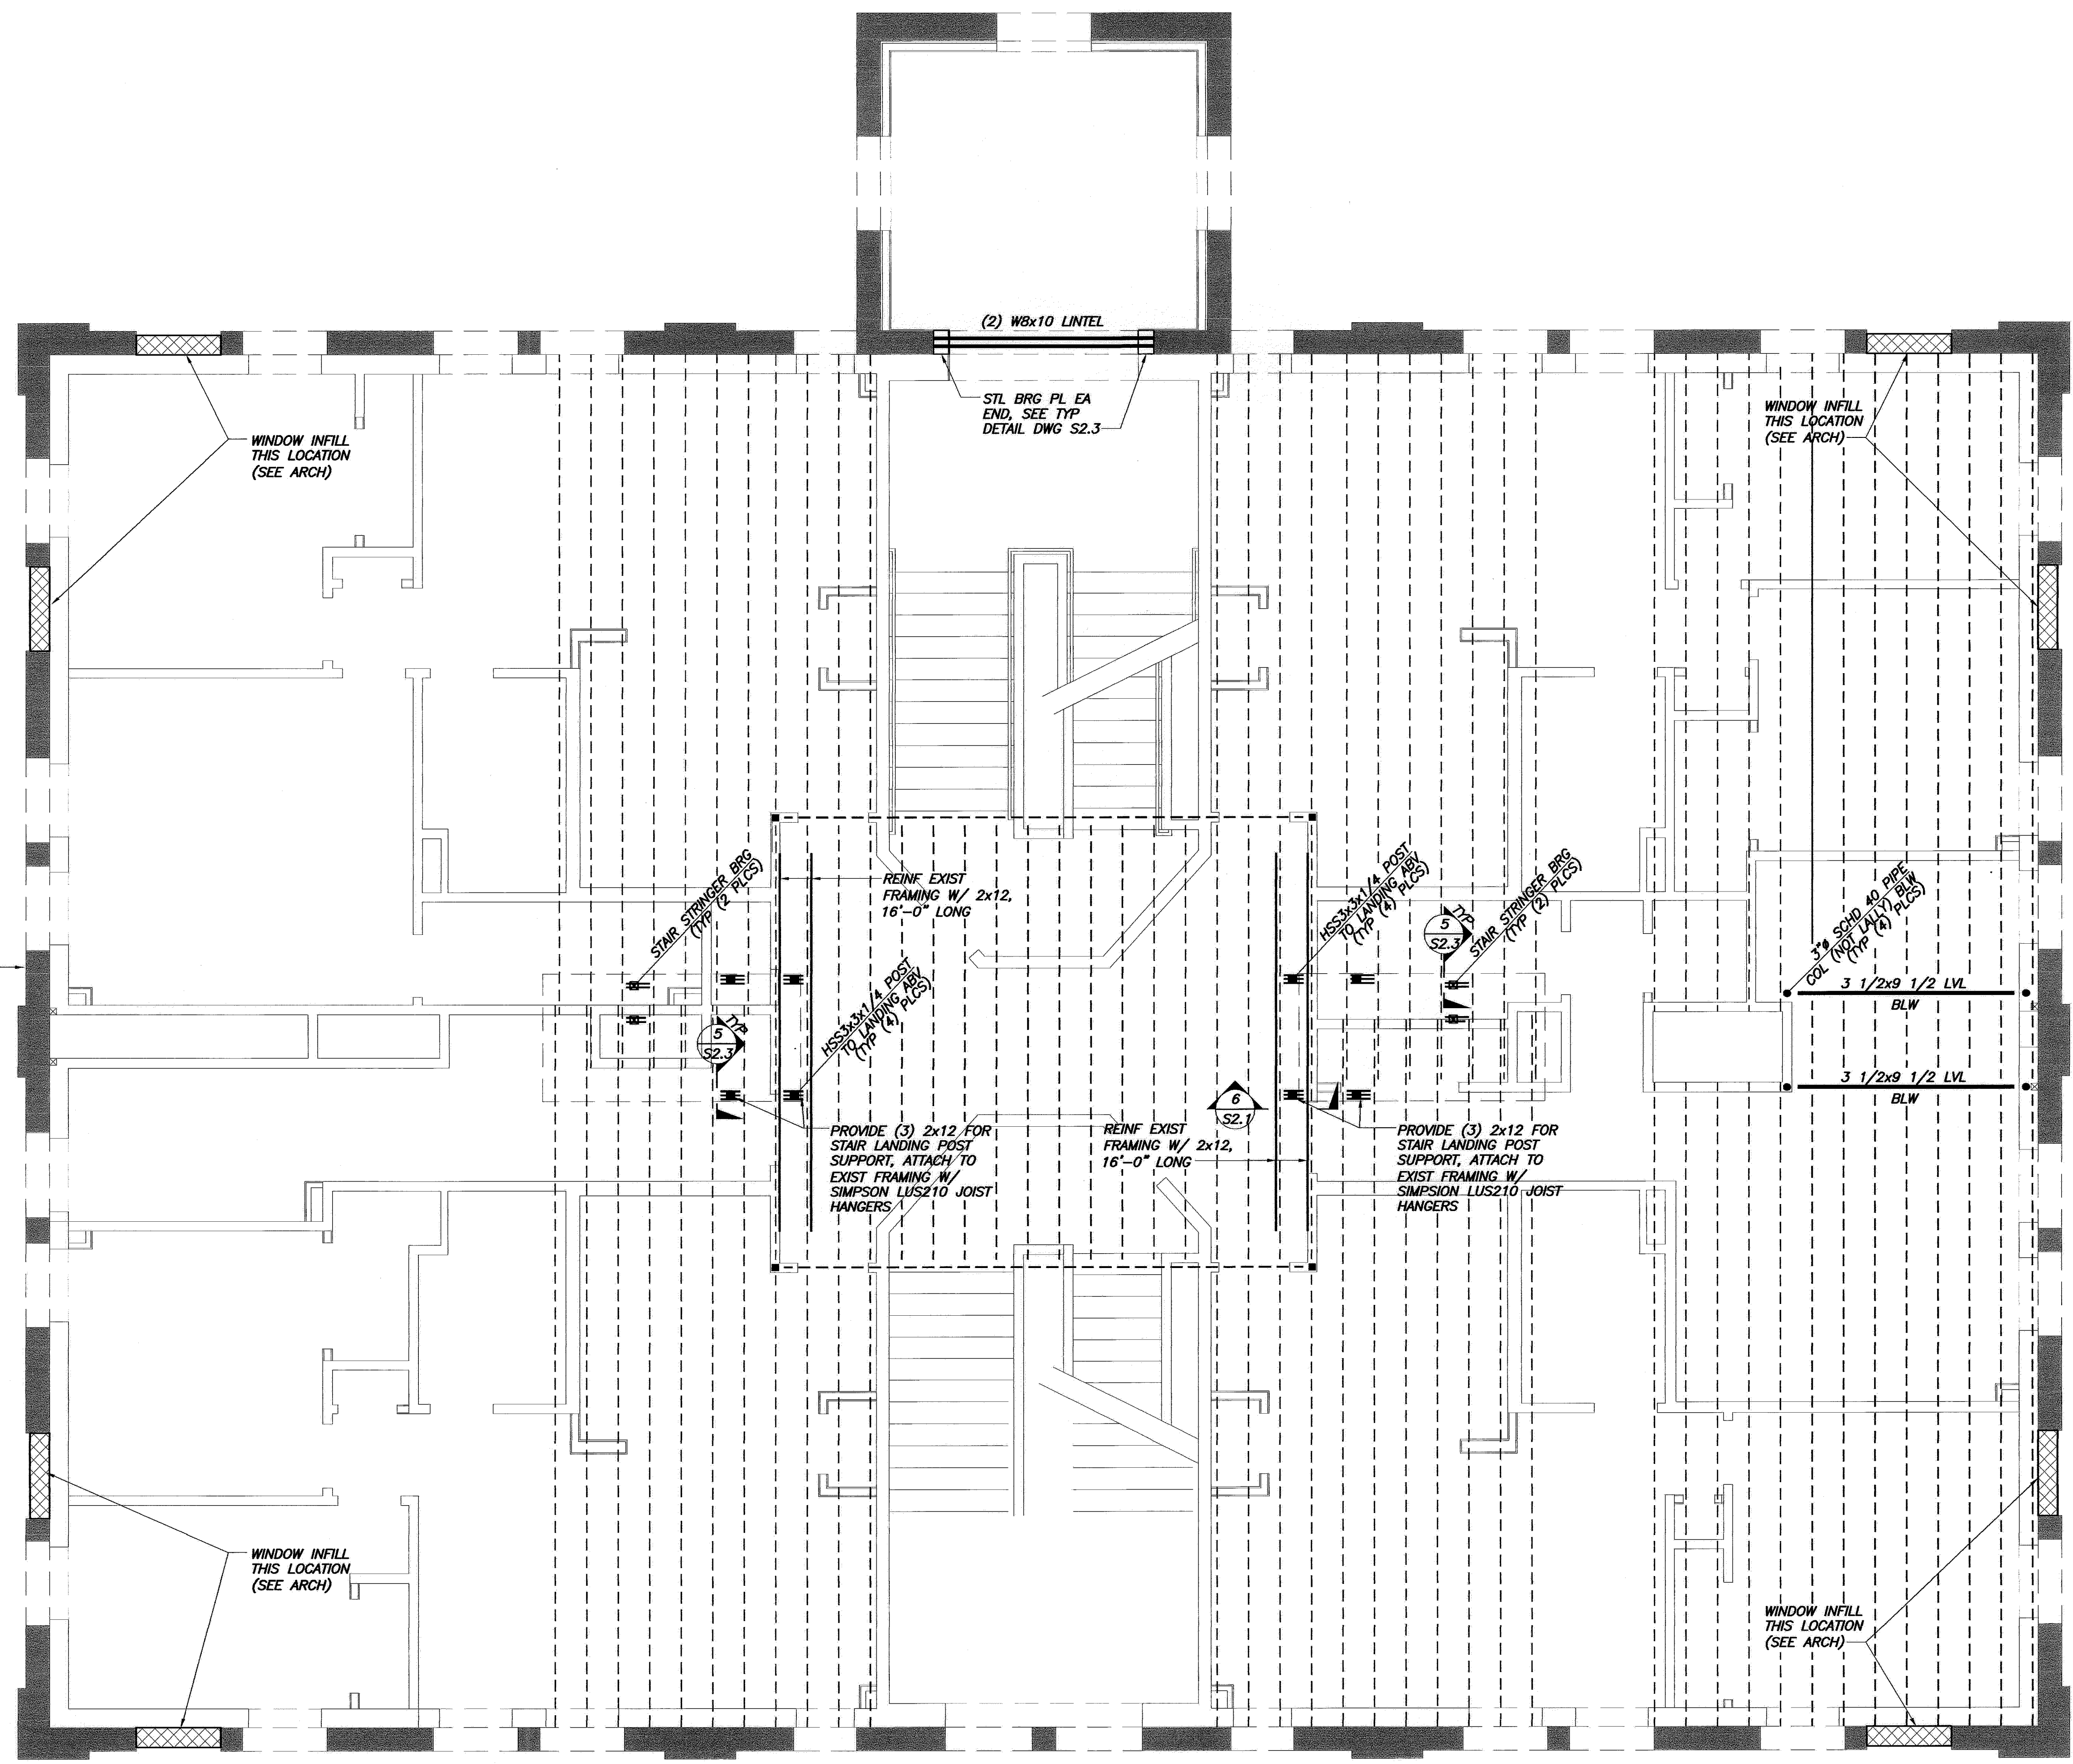

REPAIR BRICK AT
EXISTING CORED
HOLES THIS AREA
(8 LOCATIONS +/-)

THIRD FLOOR FRAMING PLAN

1/4"=1'-0"

NOTES:

1. INDICATES WINDOW INFILL, COORD ALL WINDOW INFILL LOCATIONS W/ ARCH.