




CWS Architects

Architecture  
Space Planning  
Value Design

434 Cumberland Avenue  
Portland, ME 04101  
Phone: (207)774-4441  
Fax: (207)774-4016

www.CWSarch.com

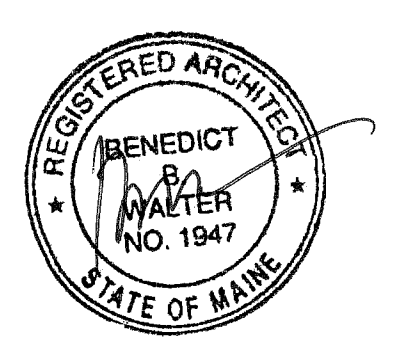

Owner:

**Avesta Munjoy Commons, LP.**

307 Cumberland Ave.  
Portland, Maine 04101  
TEL. 207-553-7780

Client:

**Munjoy Commons Apartments**

Portland, Maine

Project No: 07429

Drawing Title:

**SHALER  
REMOVALS THIRD  
FLOOR PLAN**

Scale: 1/4" = 1'-0"


Date: August 28, 2009

Revisions:

- △
- △
- △
- △
- △
- △

Drawing Number:

**SHALER  
DA1.6**

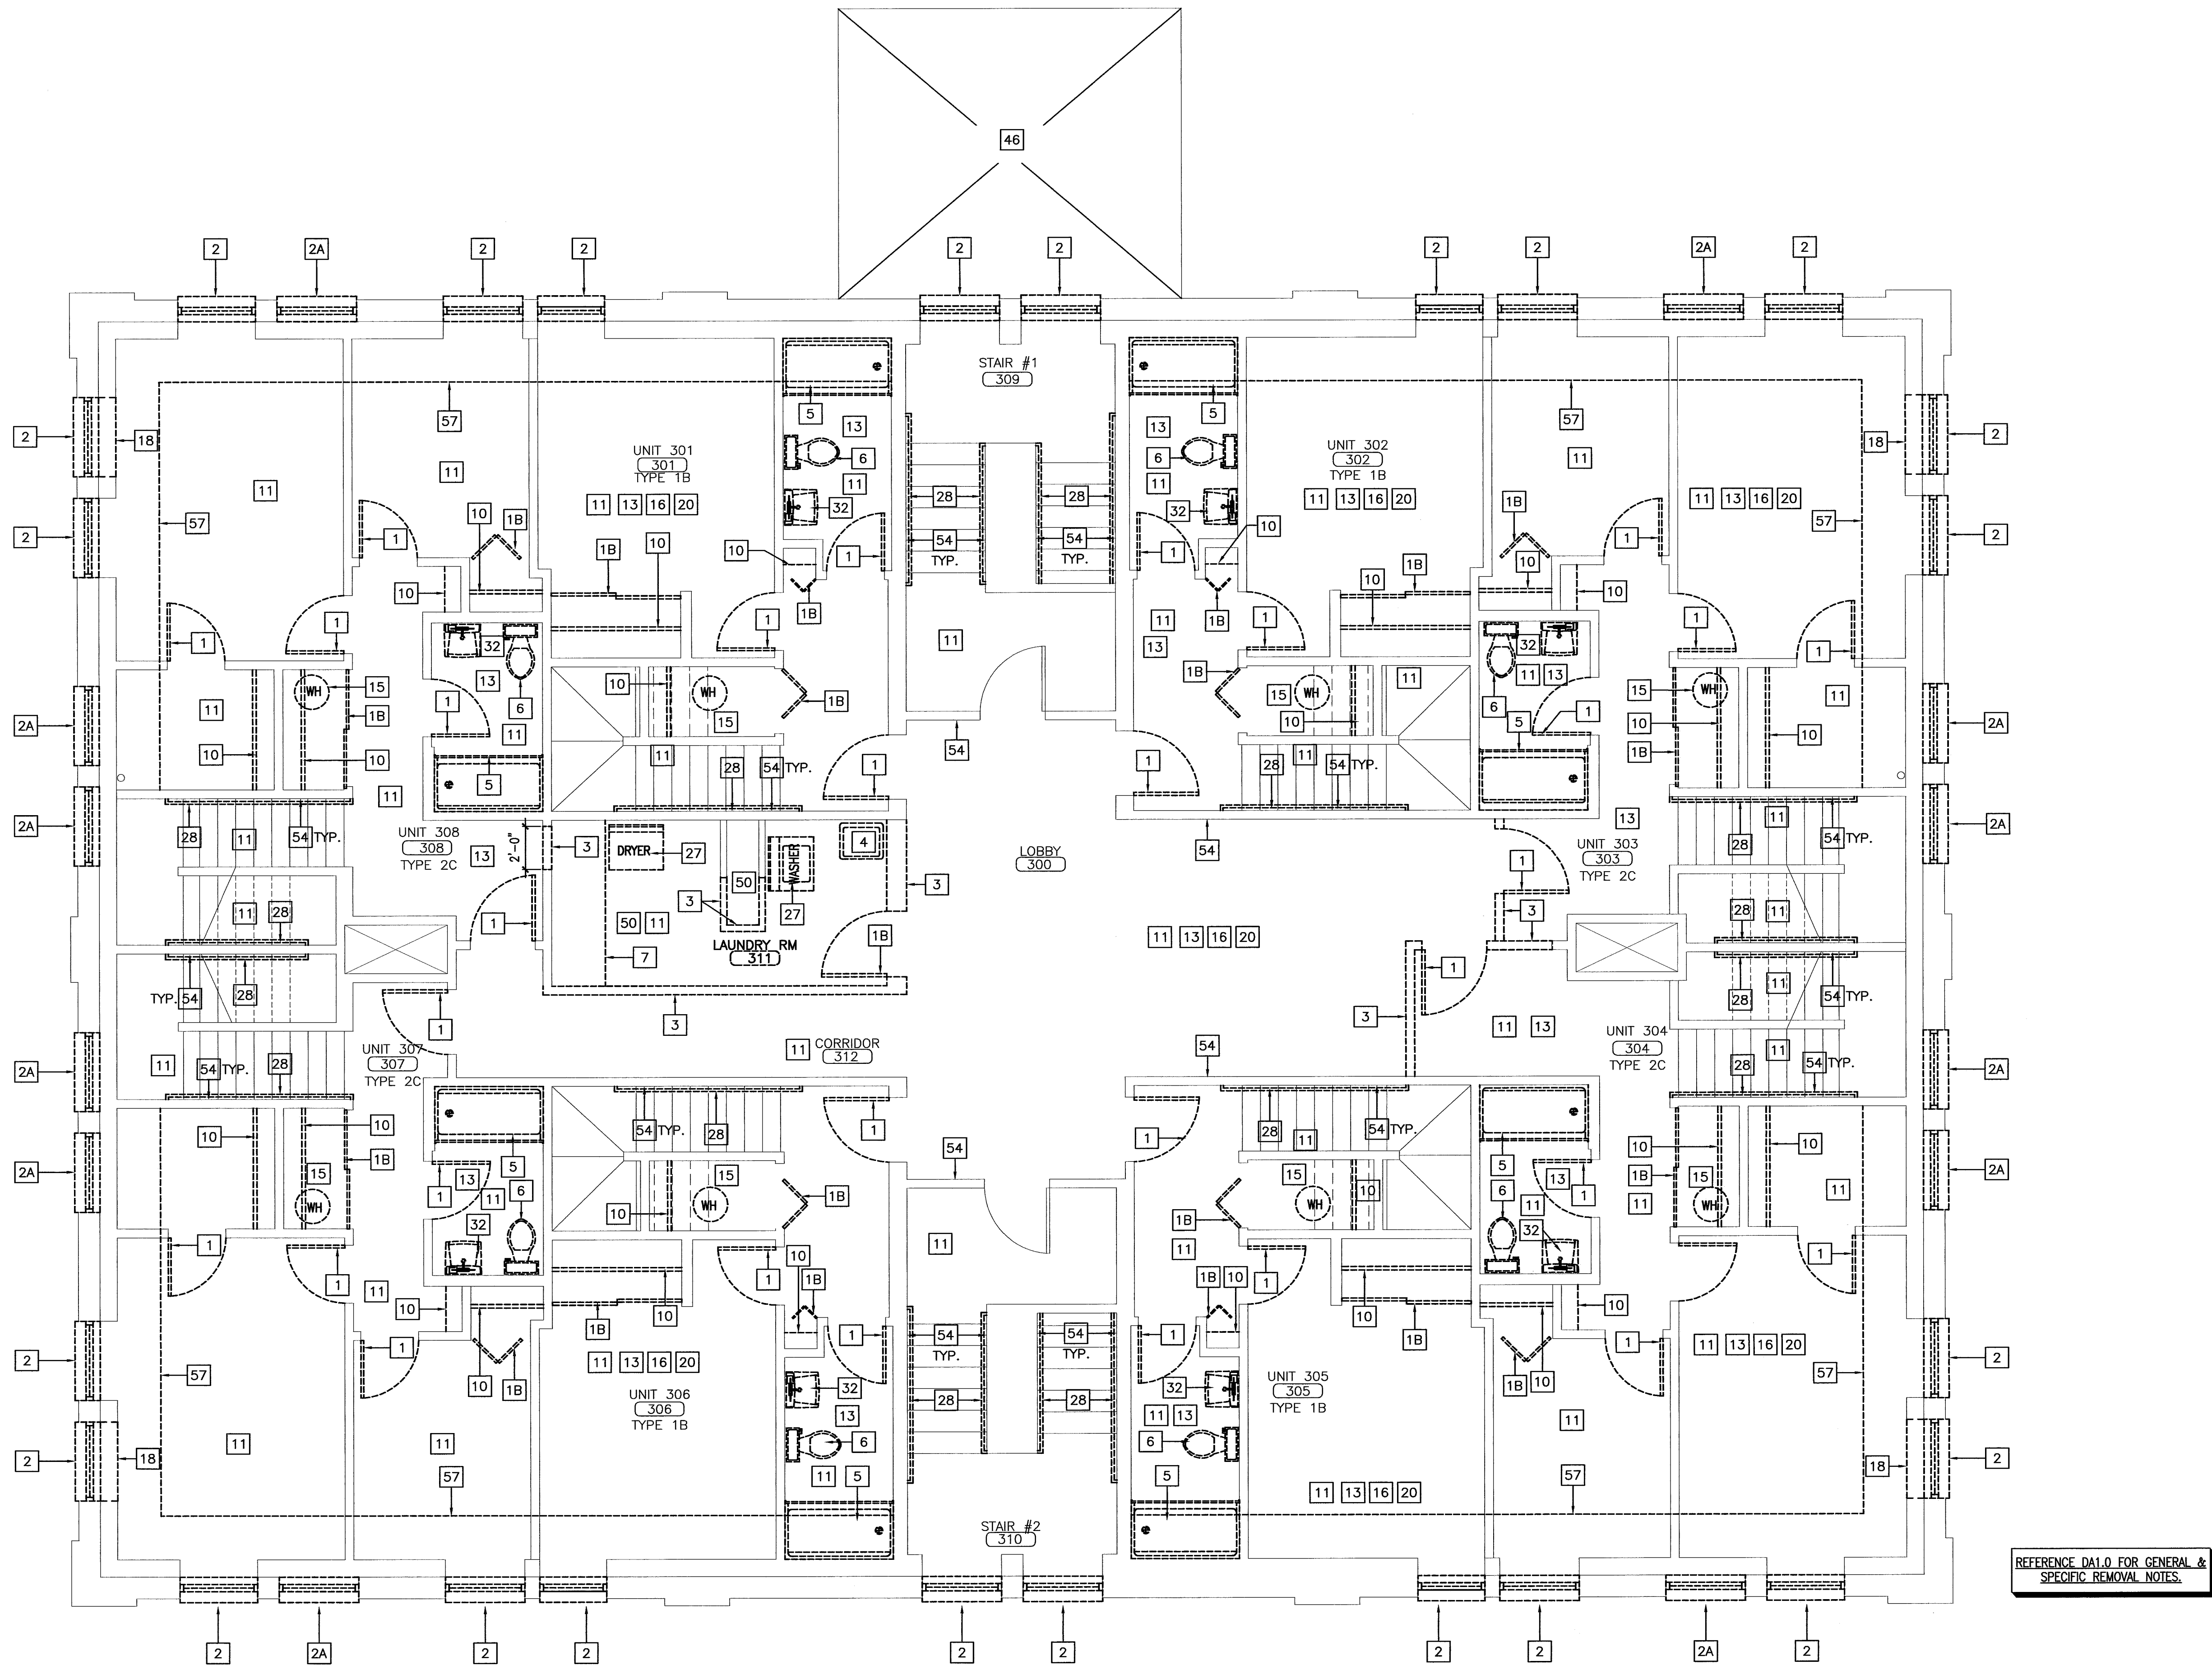

REFERENCE DA1.0 FOR GENERAL & SPECIFIC REMOVAL NOTES.

**1** REMOVALS THIRD FLOOR PLAN  
REFERENCED FROM:

SCALE: 1/4" = 1'-0"

